



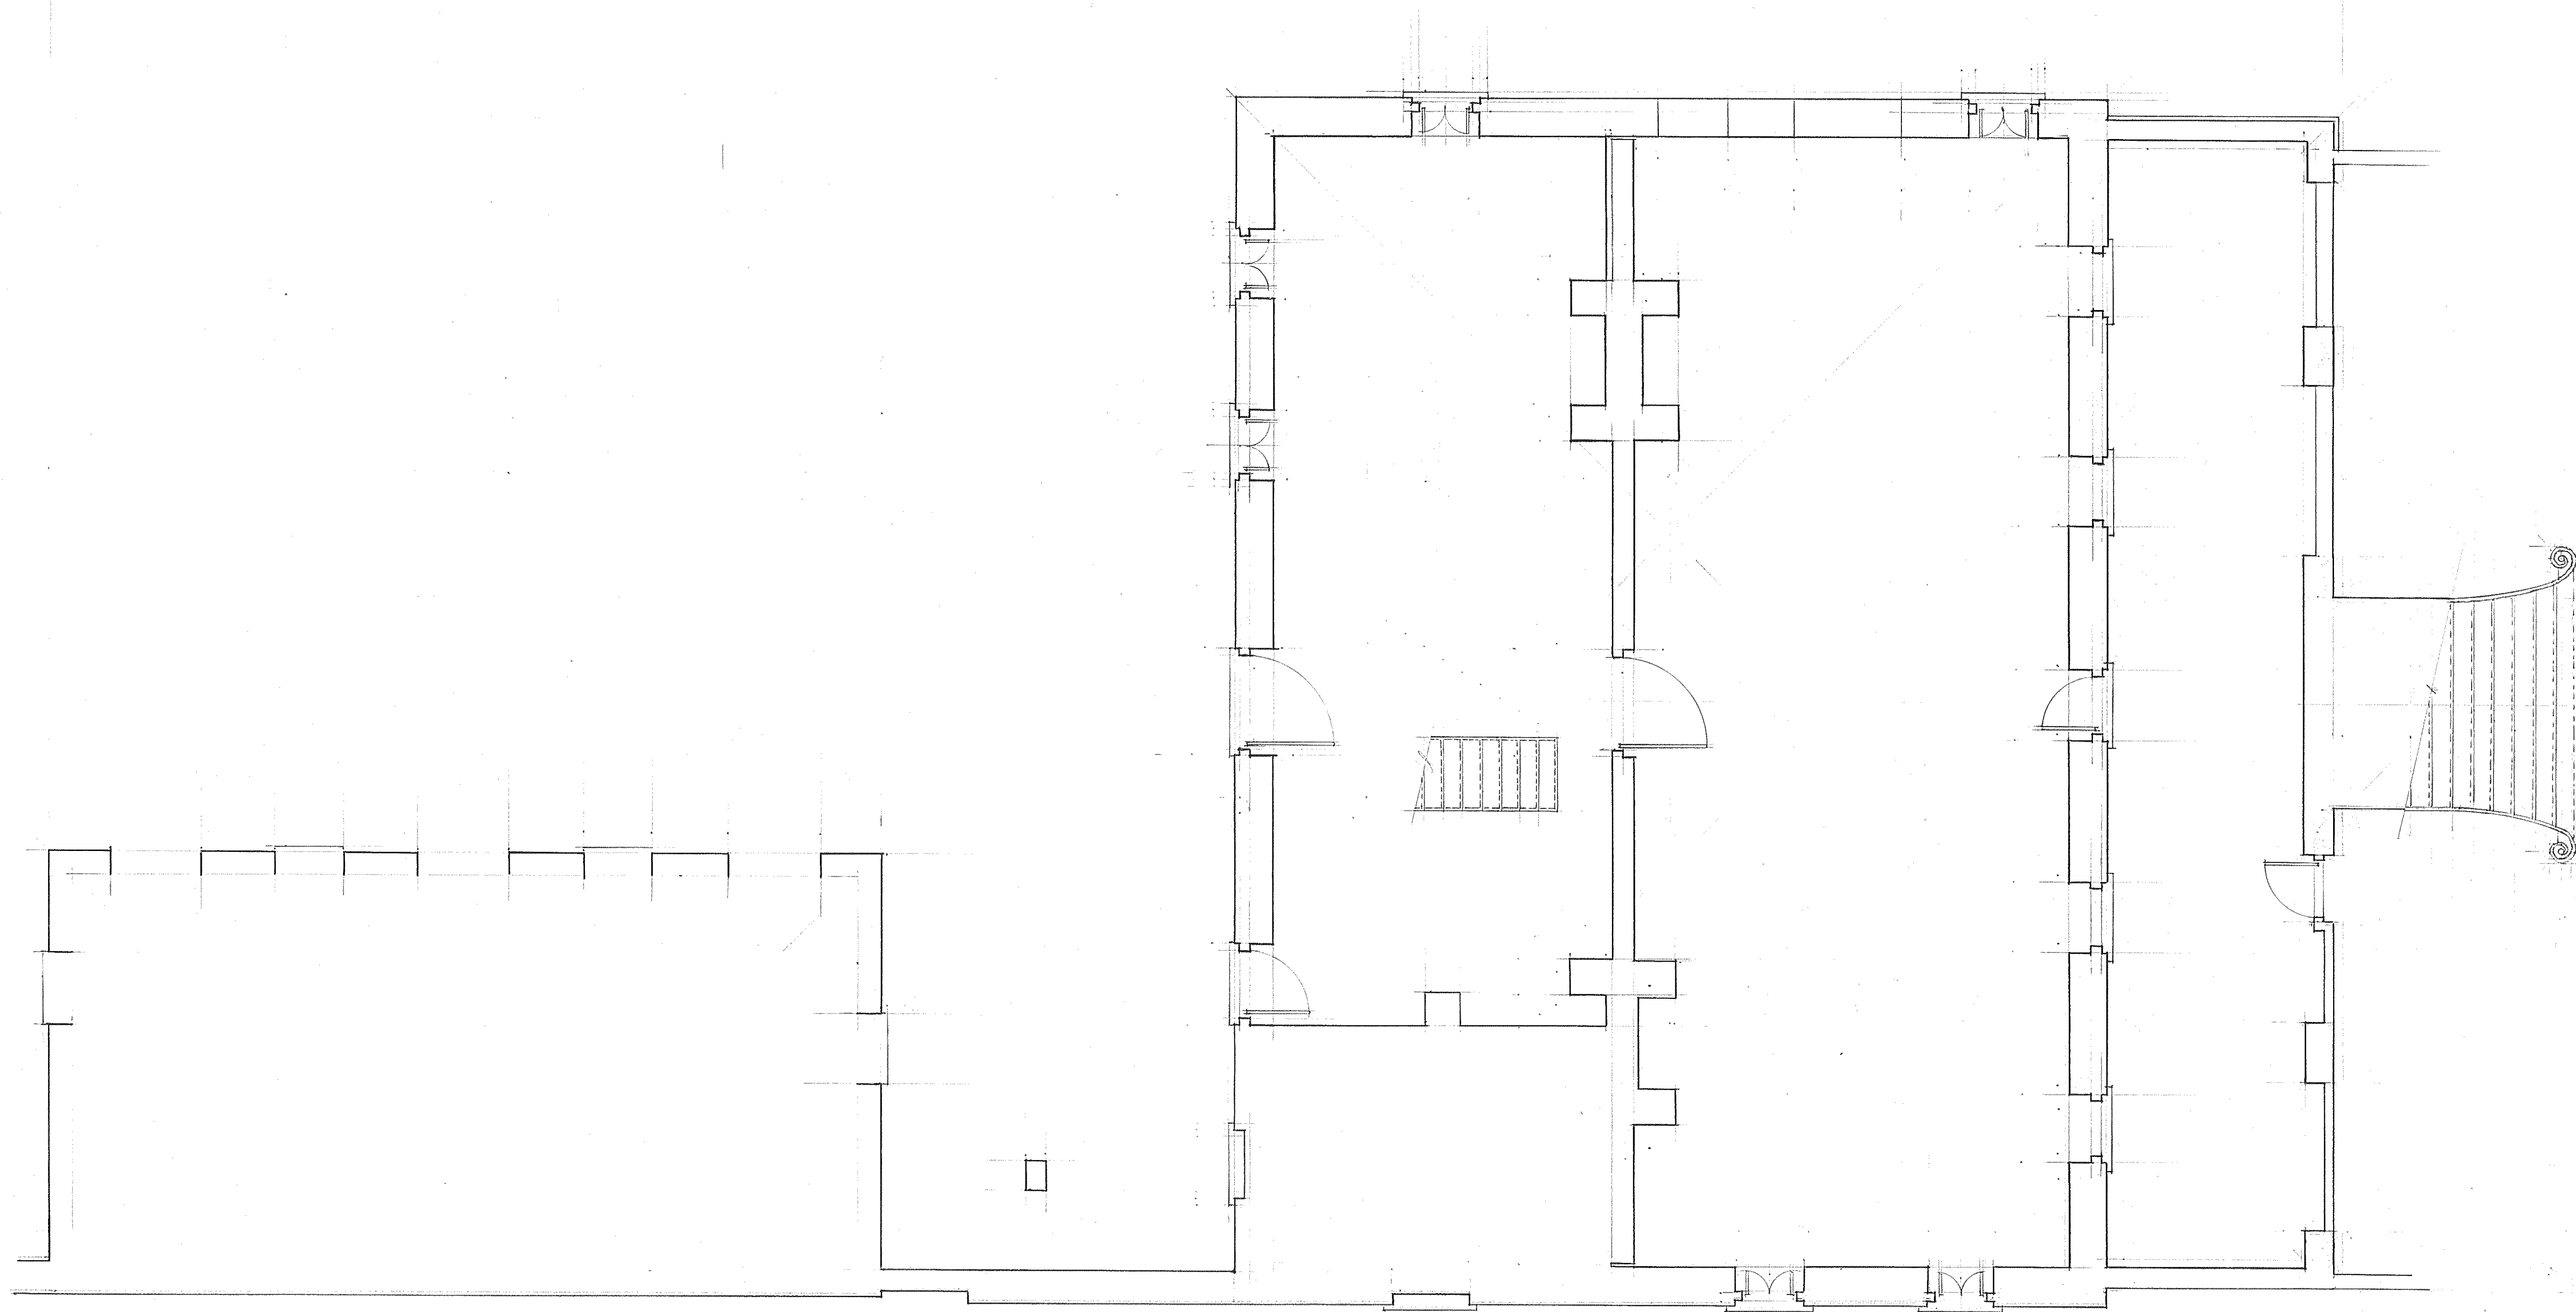

EXISTING CONDITIONS
#10 JUDITH STREET
CHARLESTON S.C.
TAX MAP #

RANDOLPH WARTZ
ARCHITECT
101 COLING STREET, CHARLESTON, S. C. 29201-1340


SHEET # 1 OF 4

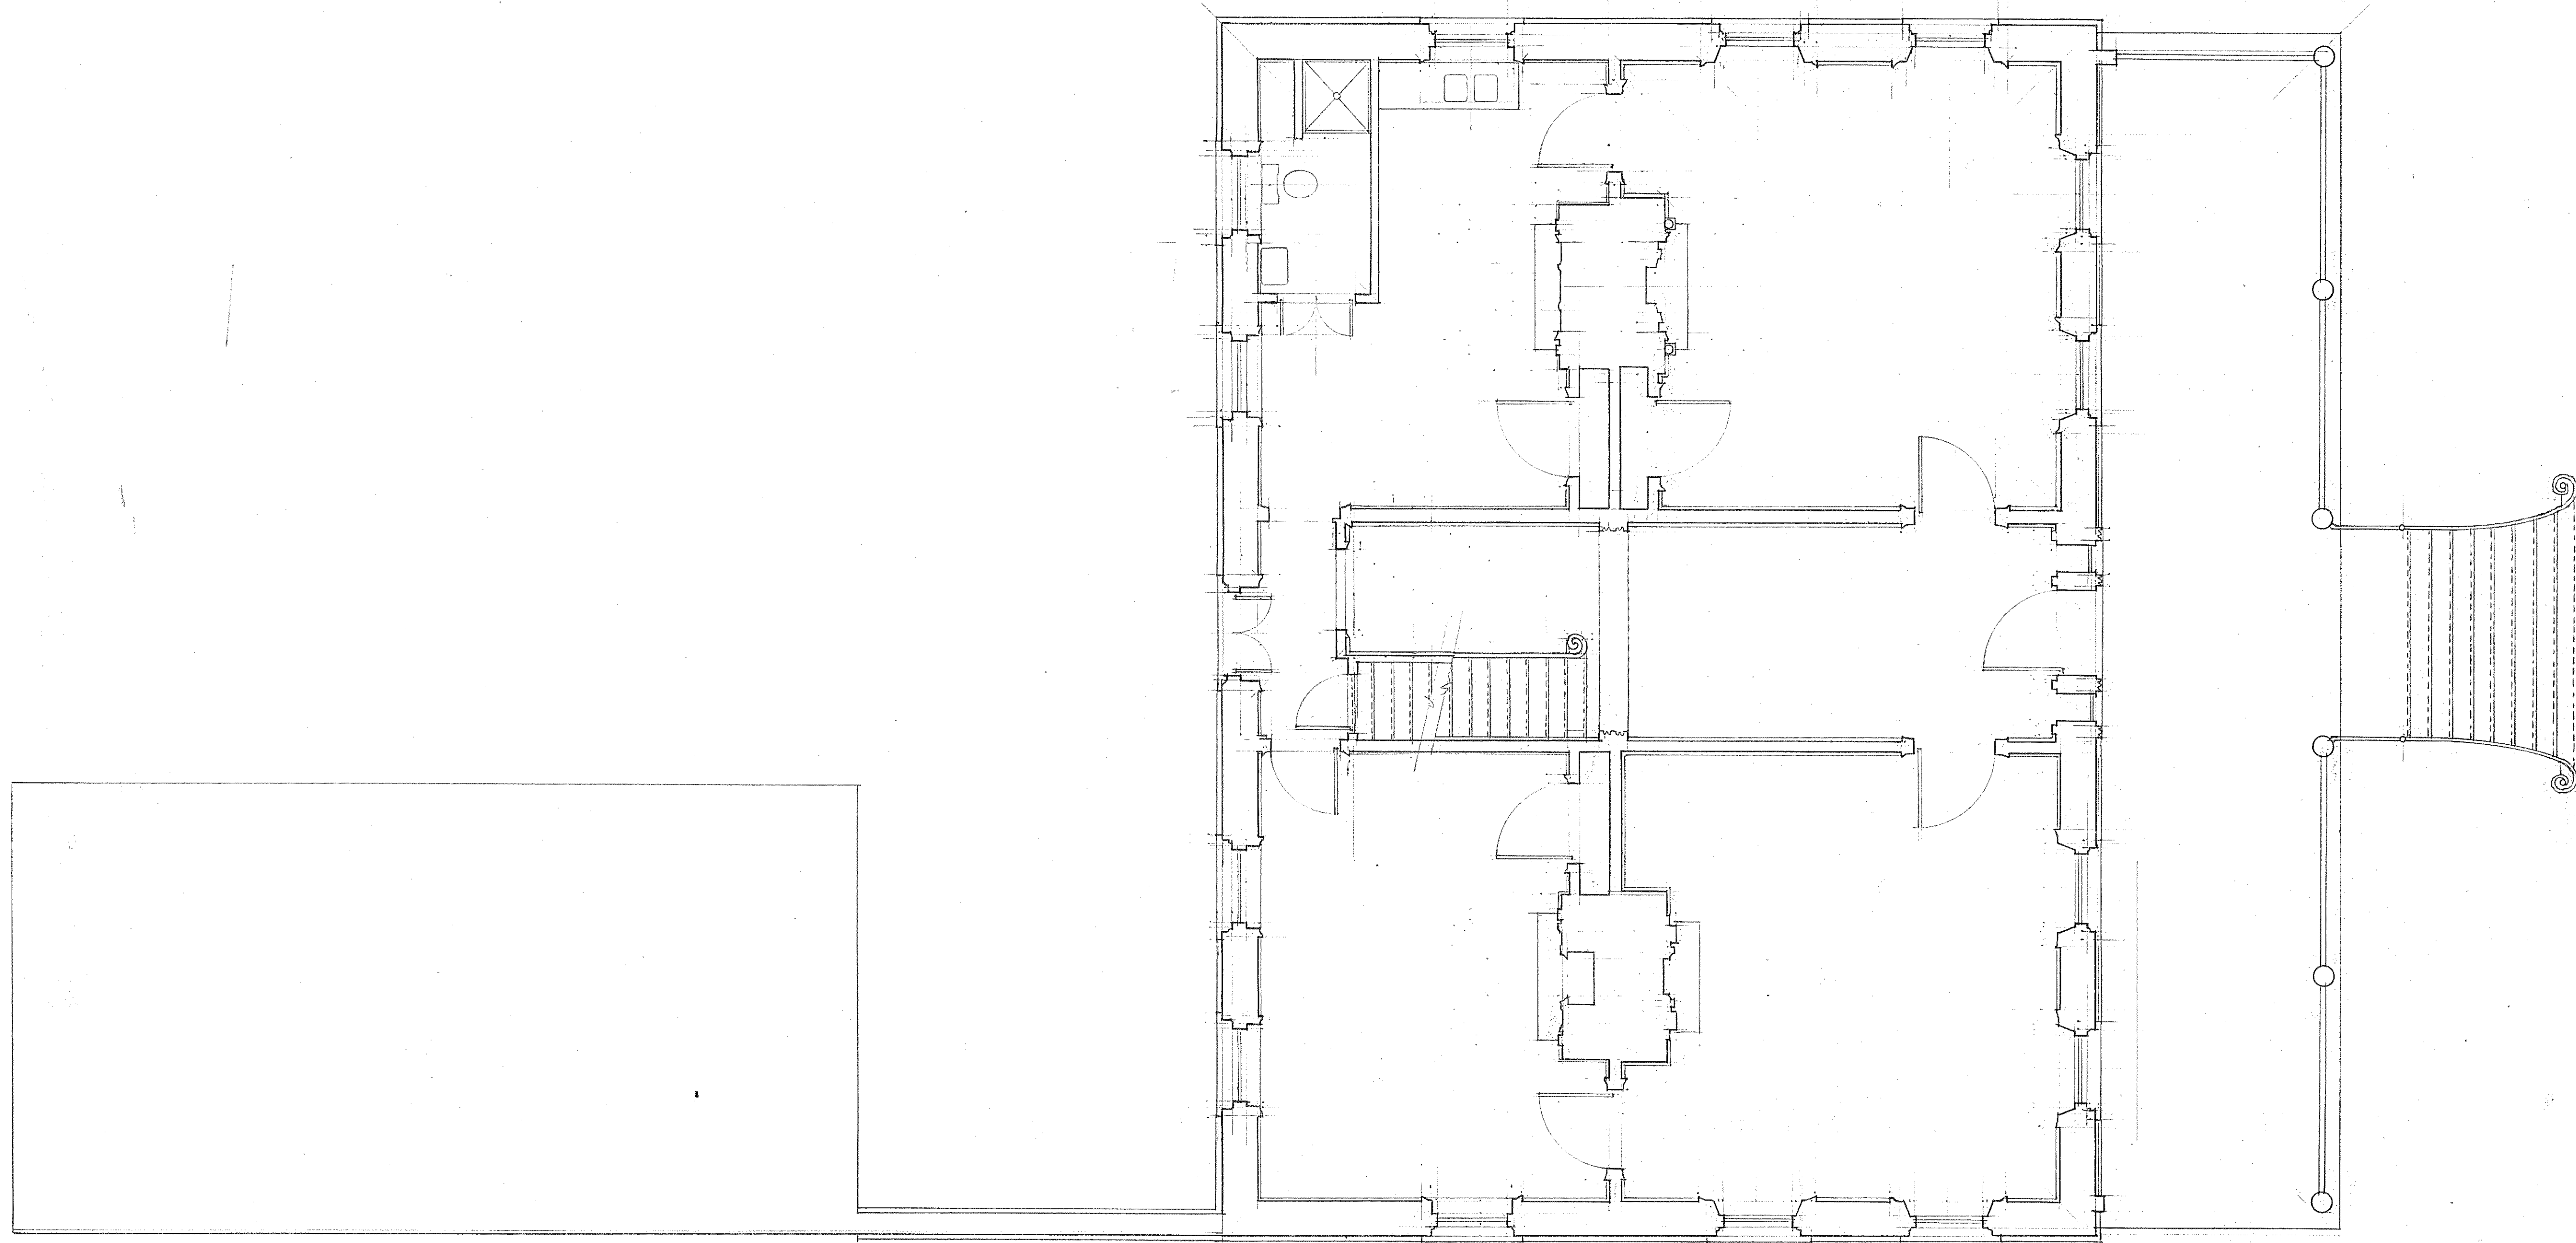

EXISTING CONDITIONS
#10 JUDITH STREET
CHARLESTON, S.C.
TAX MAP #


RANDOLPH WARTZ
ARCHITECT
100 ANSON STREET, CHARLESTON, S.C. 29403
SHEET # 2 OF 4

7/32

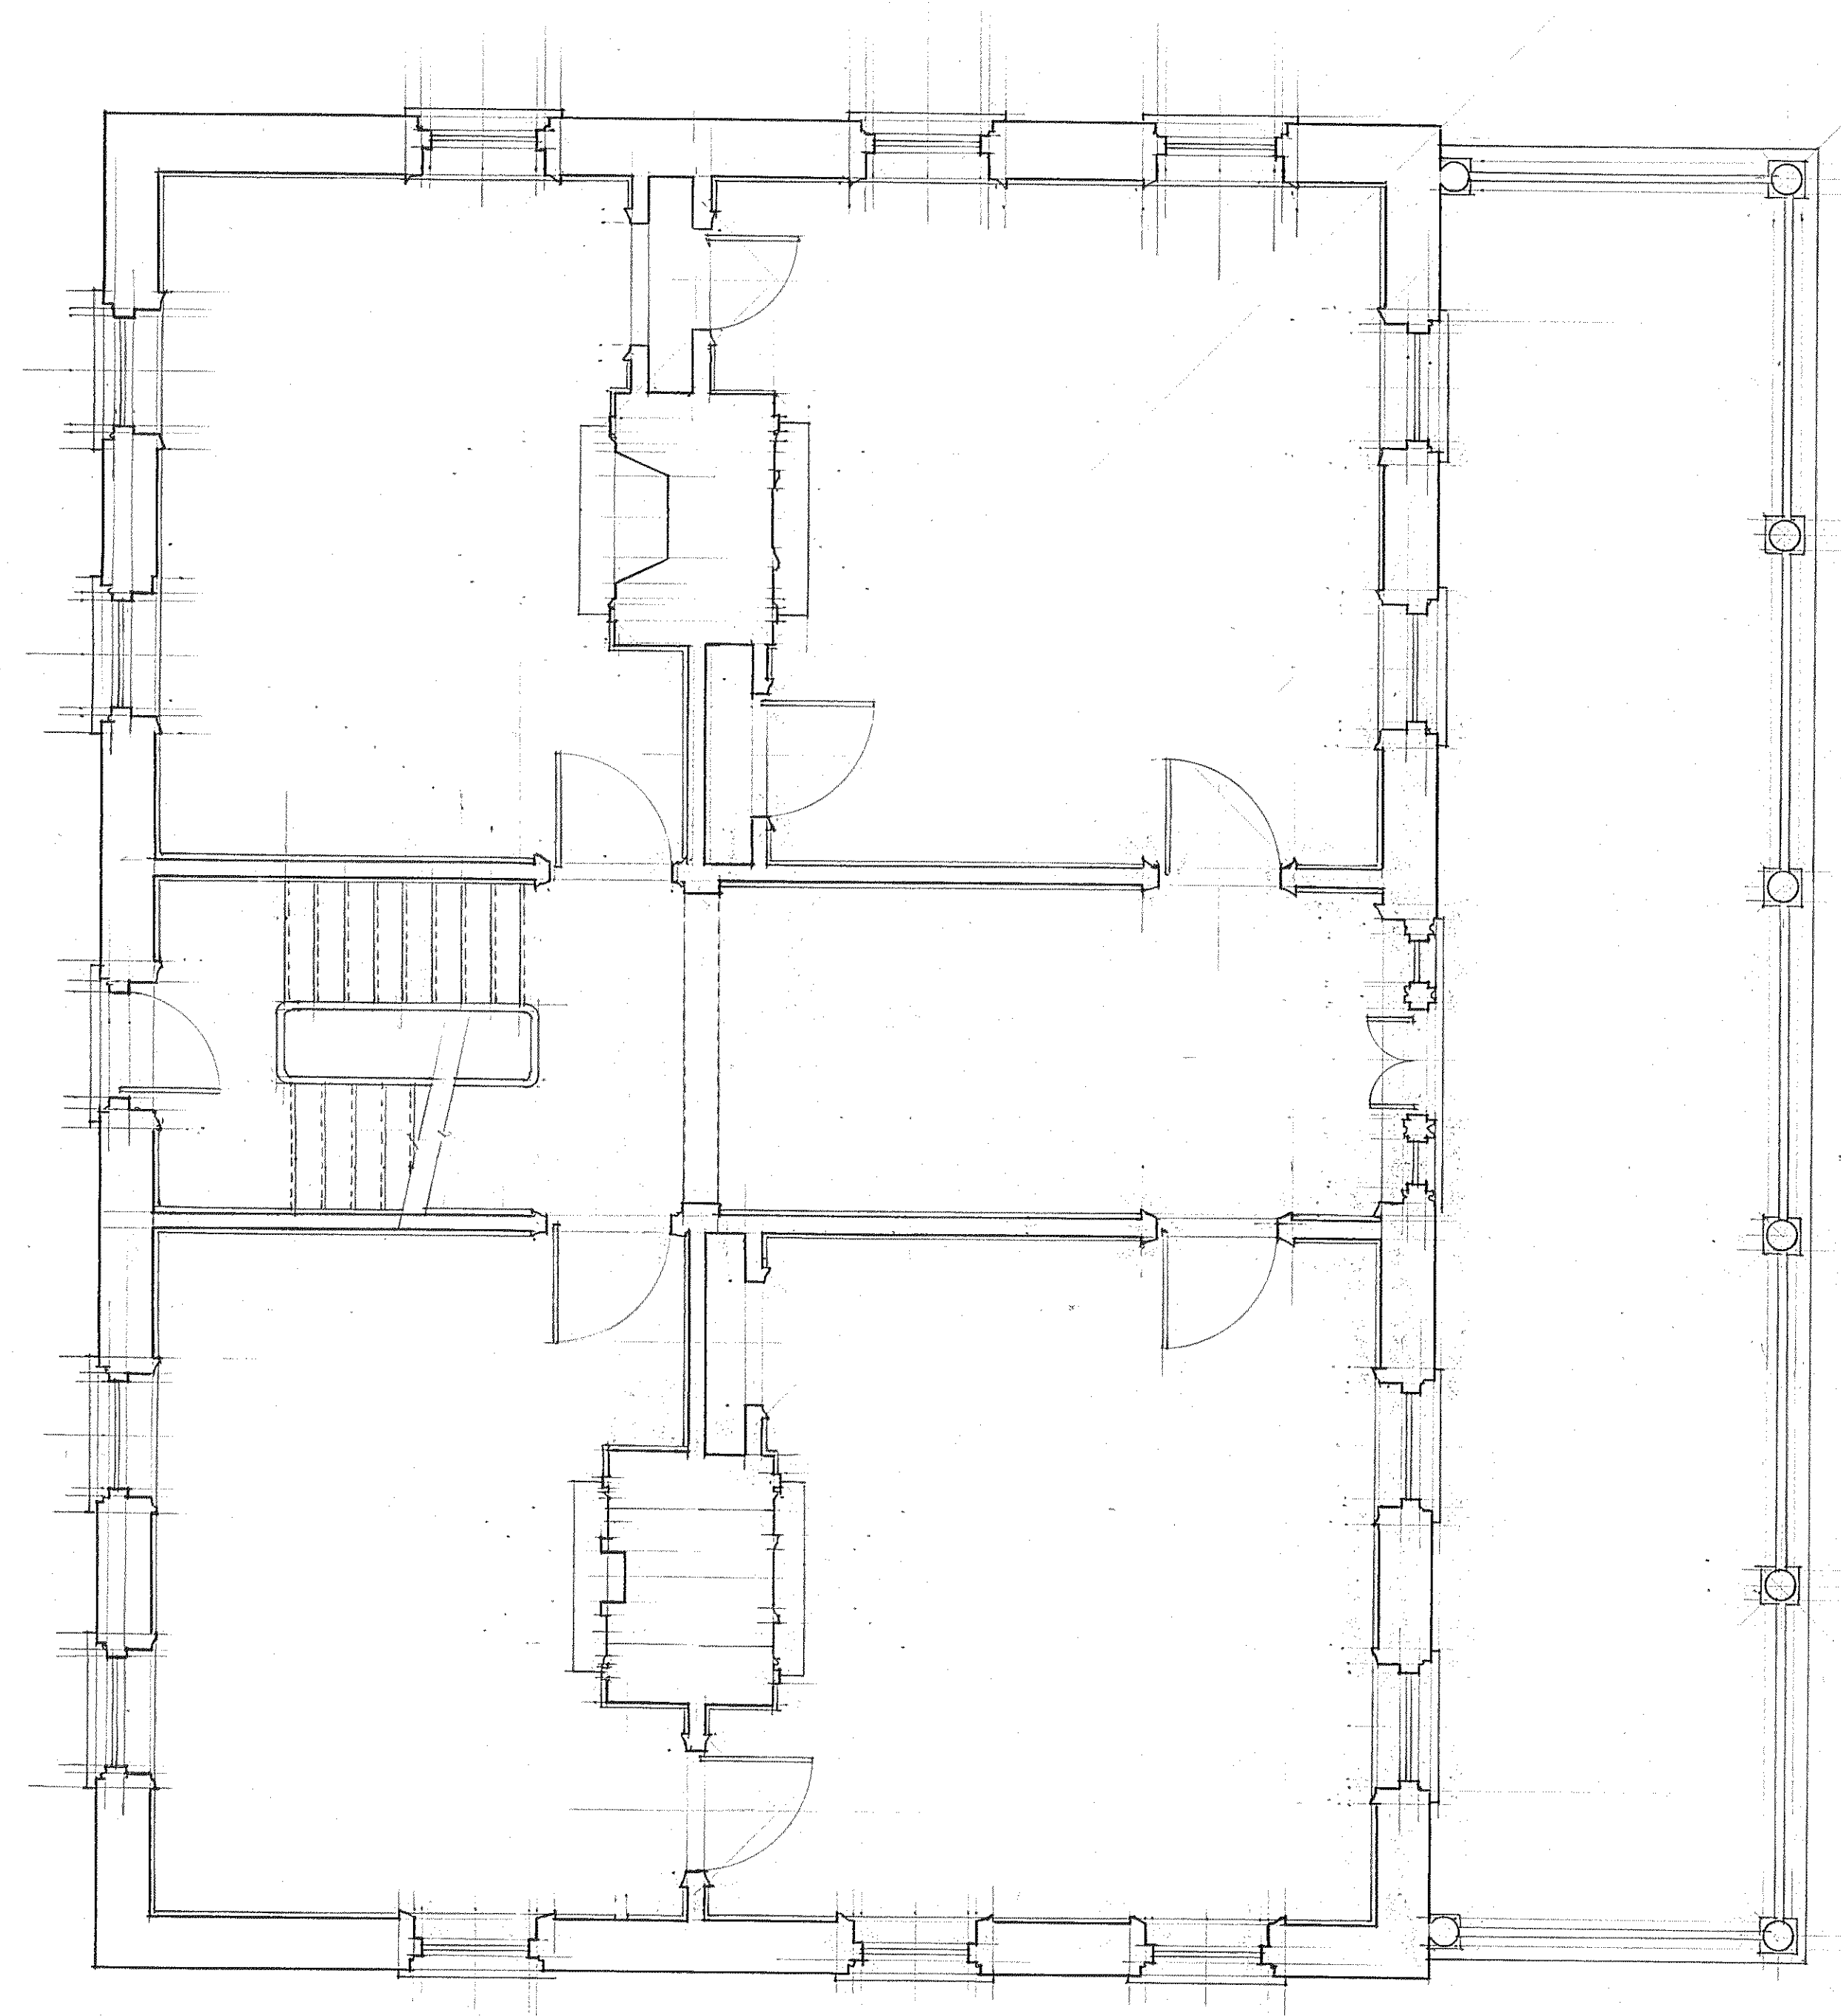

EXISTING CONDITIONS
#10 JUDITH STREET
CHARLESTON, S.C.
TAX MAP #

RANDOLPH WAYNE
ARCHITECT
107 CHURCH STREET, CHARLESTON, S.C. 29403
SHEET # 2 OF 4

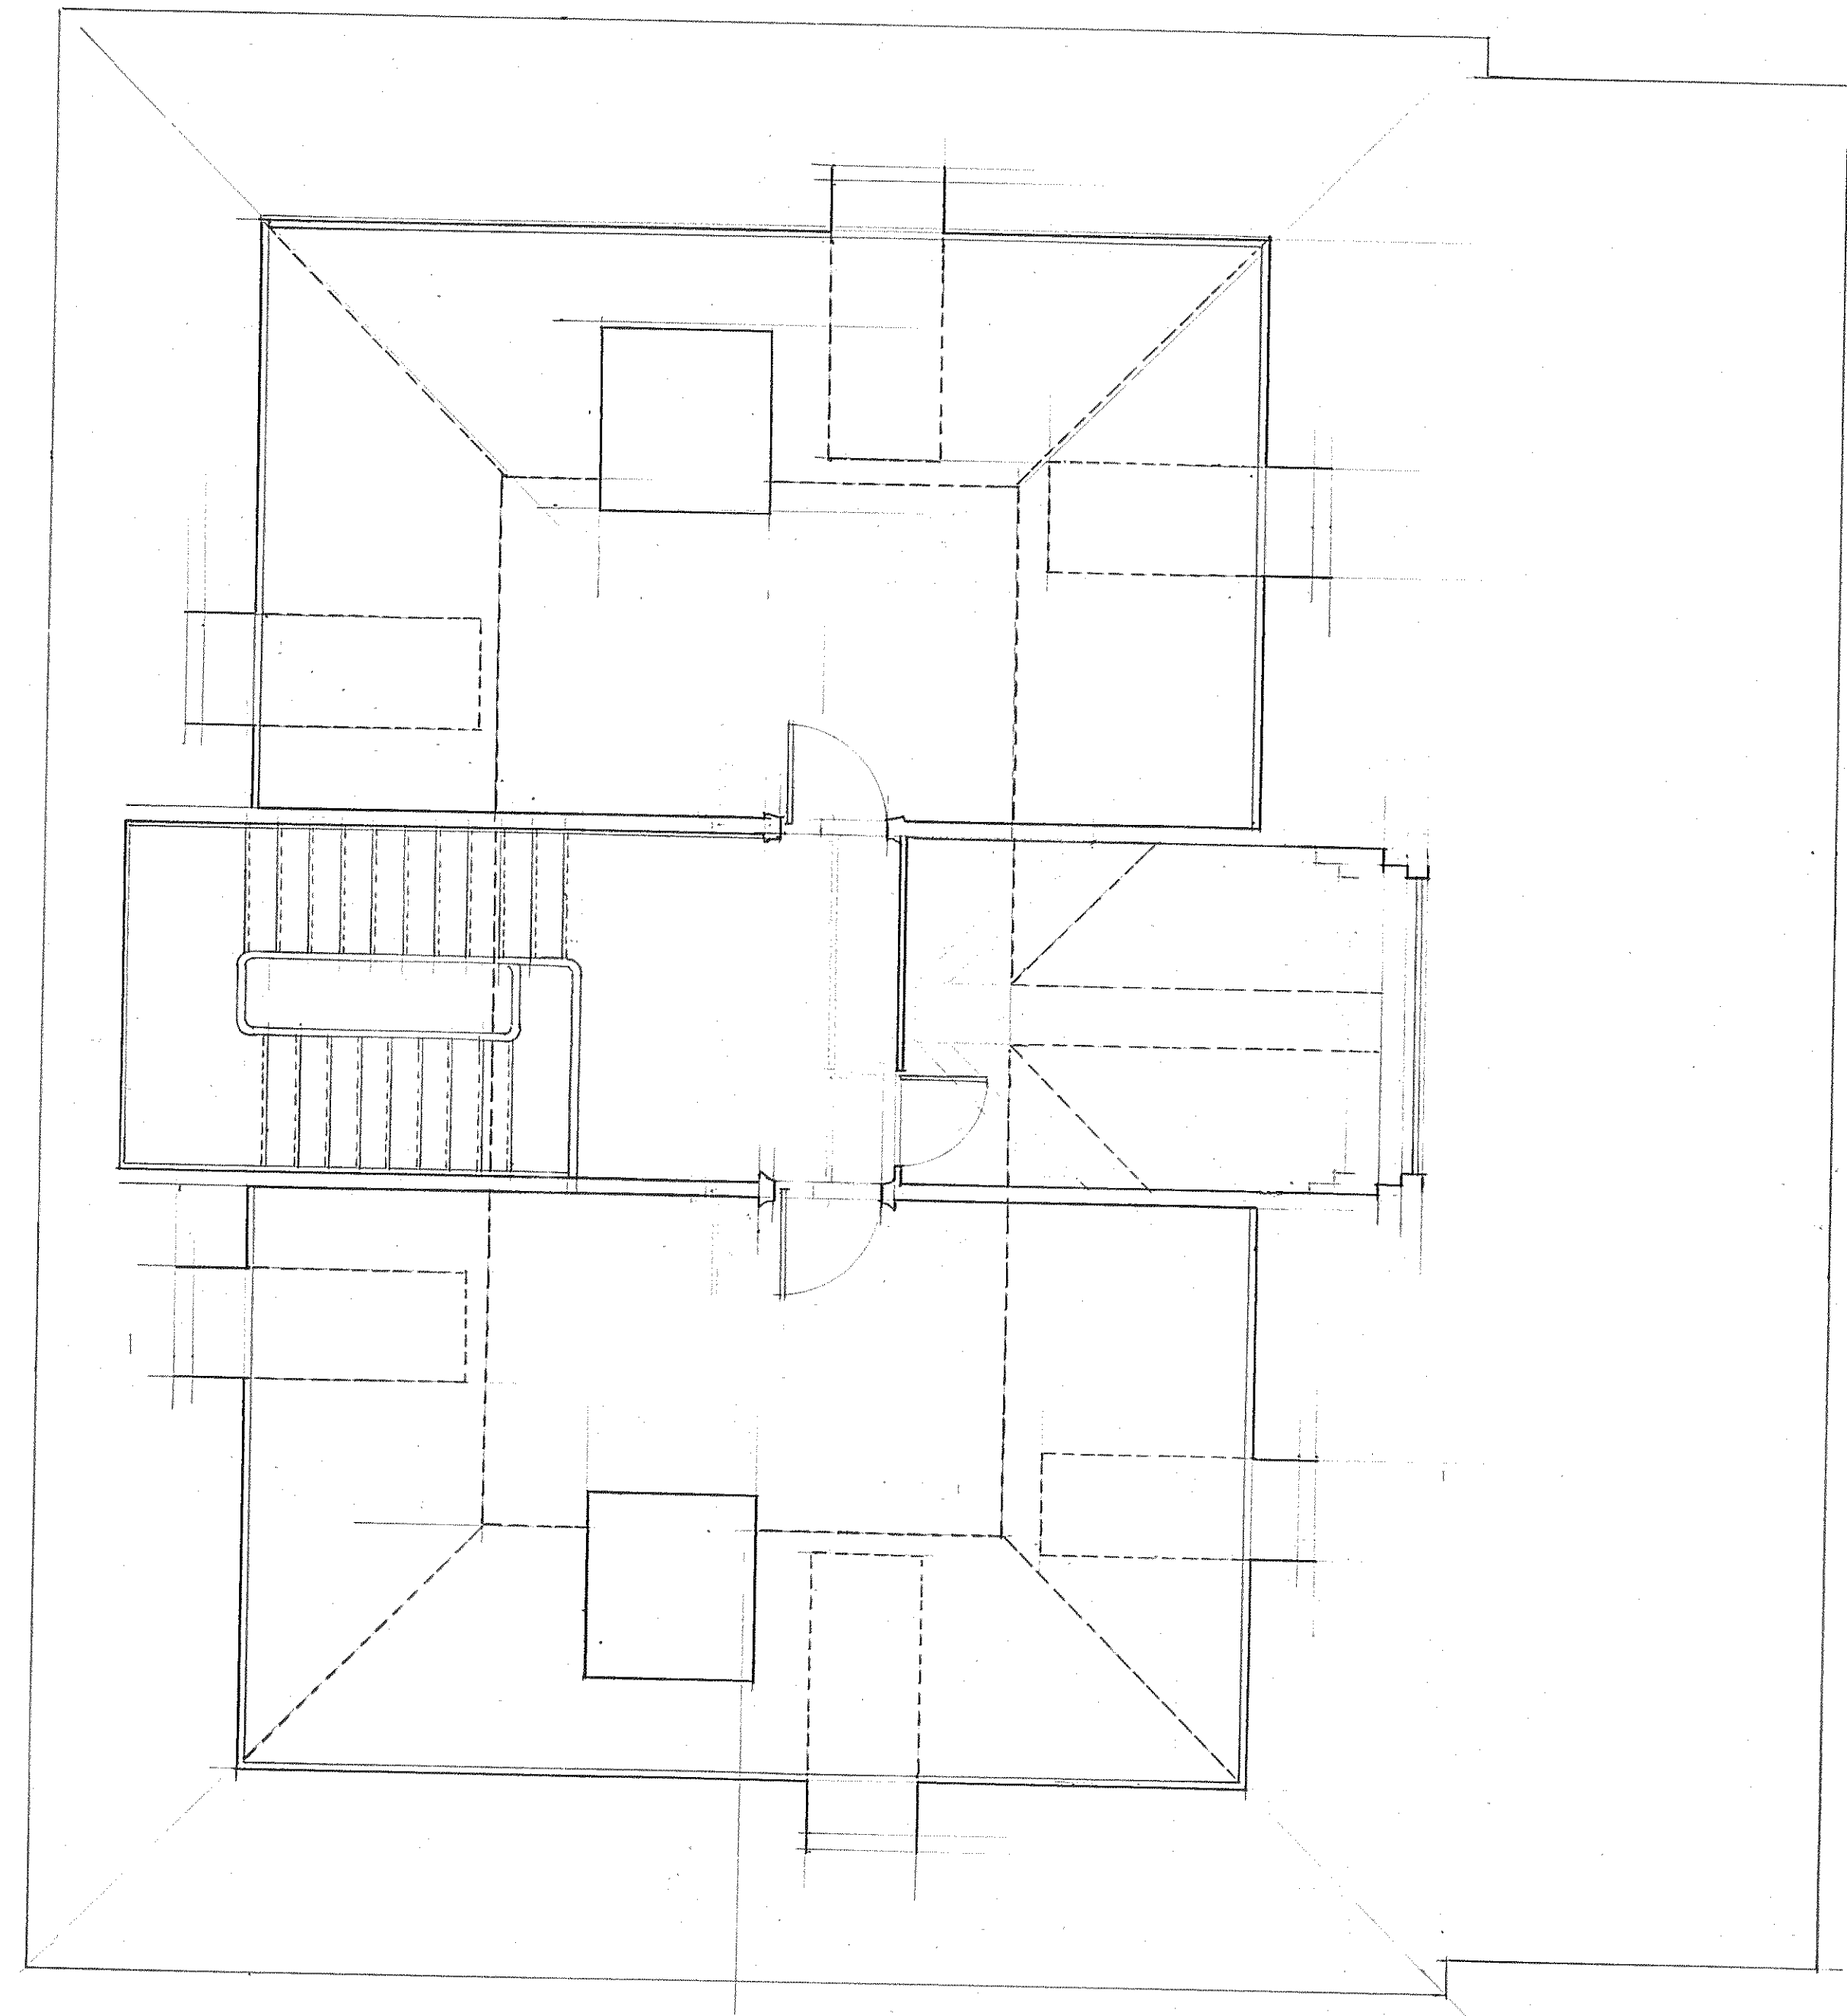

EXISTING CONDITIONS
#10 JUDITH STREET
CHARLESTON S.C.
TAX MAP #

RANDOLPH MARTZ
ARCHITECT
107 COMING STREET, CHARLESTON, S. C. 29201