


PLAN FILE
DRAWN
FOLDER

14

DRAWING No.

7

GILCHRIST

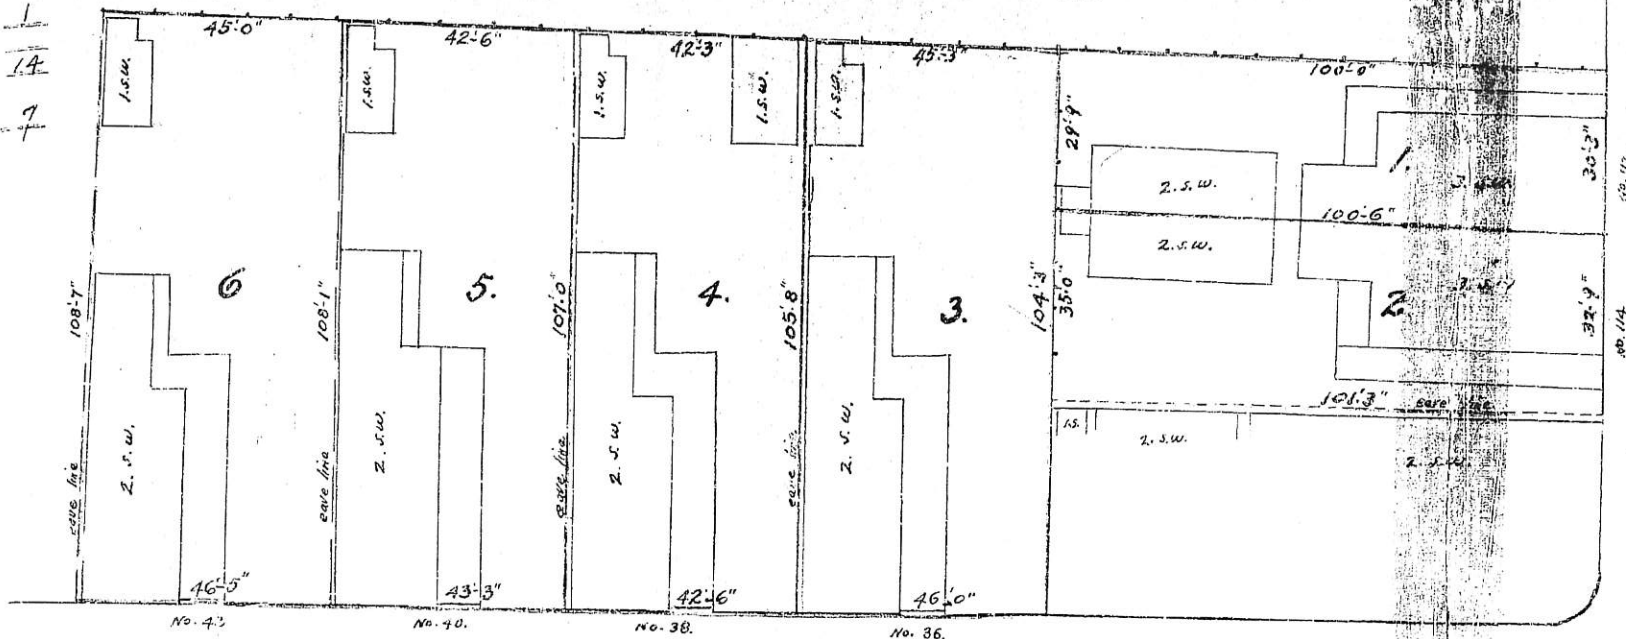

LEGARE ST.

PLAT of lots on TRADD & LEGARE STS.
CHARLESTON, S.C. the property of F.W. JESSEN.
Known as Nos. 36-38-40-42 Legare St and 117-119 Tradd St
Surveyed at request of Messrs. A. Leseman & Son Jan. 31-1919
Scale 1"=20'

by Benson & Bartlett
Surveyors.

R.M.C. office, Charleston S.C.
Recorded Feb. 17th 1919 in Plat
Book C, page 129.
Original delivered to Mr. D. L. Leman
Julius E. Cogswell
R.M.C.

PLAT BOOK C
p 129

NE corner
Legare & Tradd

TRADD ST.