


35 LEGARE STREET  
Interior Easement  
Protection Key

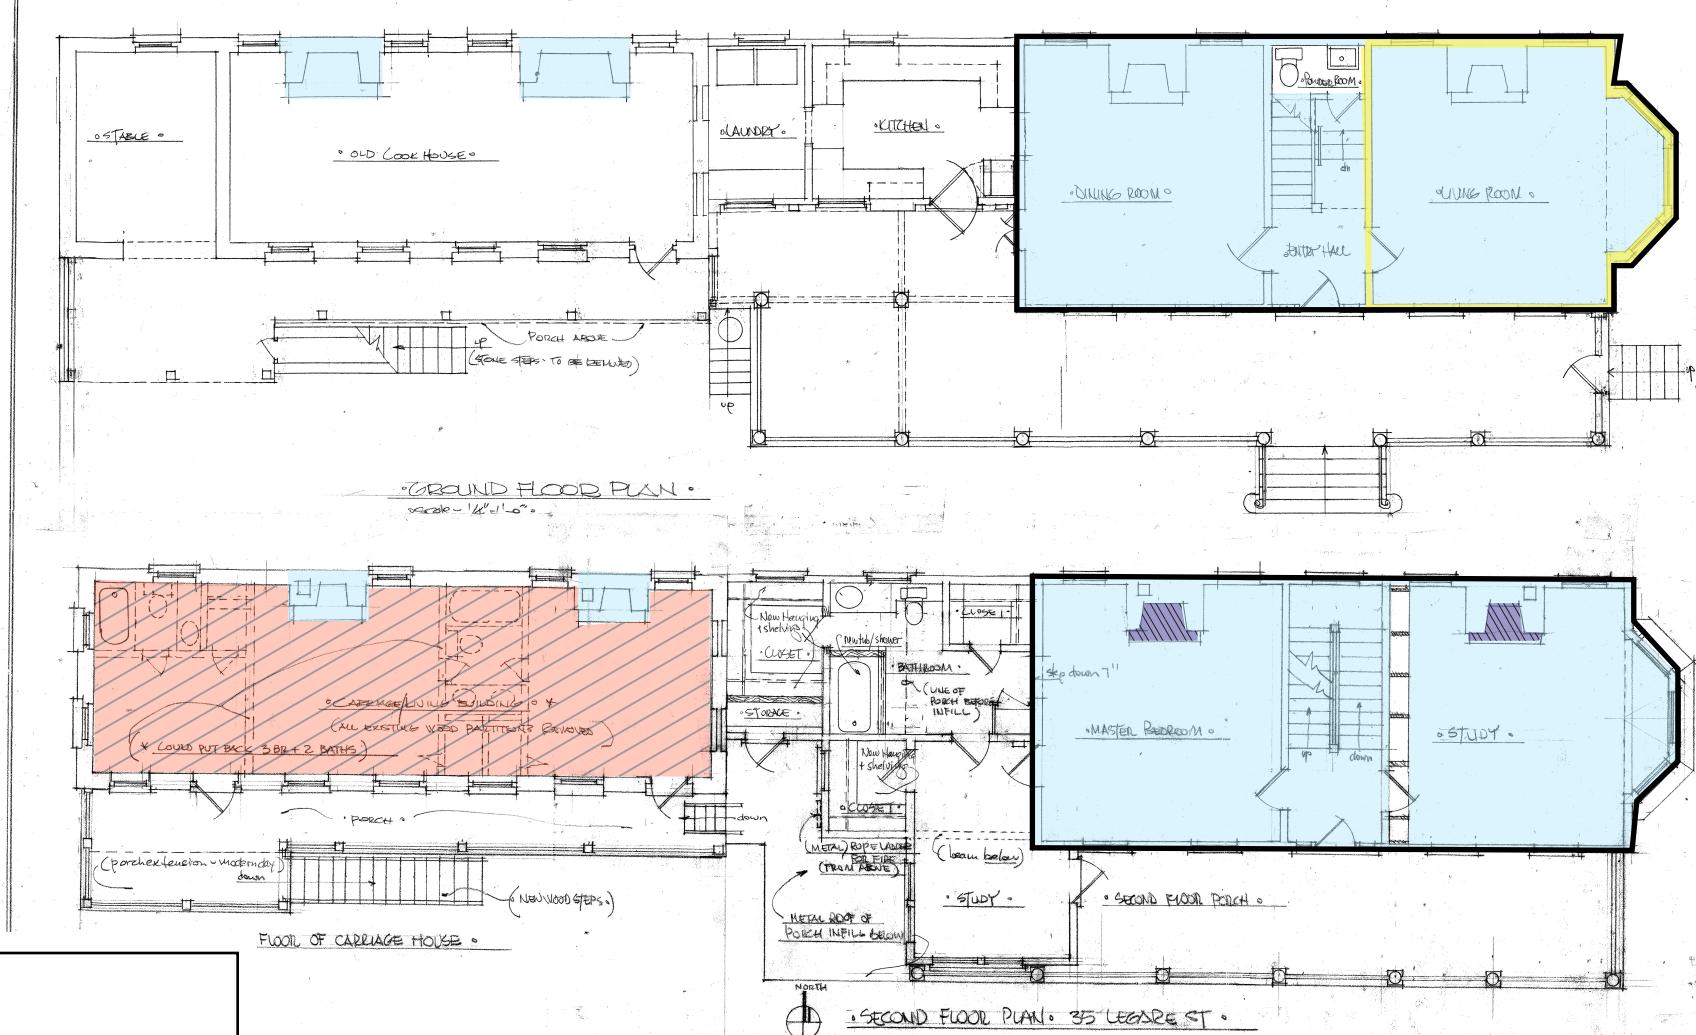

## LEGEND

Floors, Baseboards, Mantle,  
Windows & Surrounds,  
Plaster, and All Stair Features  
Protected

## Crown Molding Protected



## Hearth Tile Protected



### Floors Only Protected



## Room Configuration and Location of Door and Window Openings

