


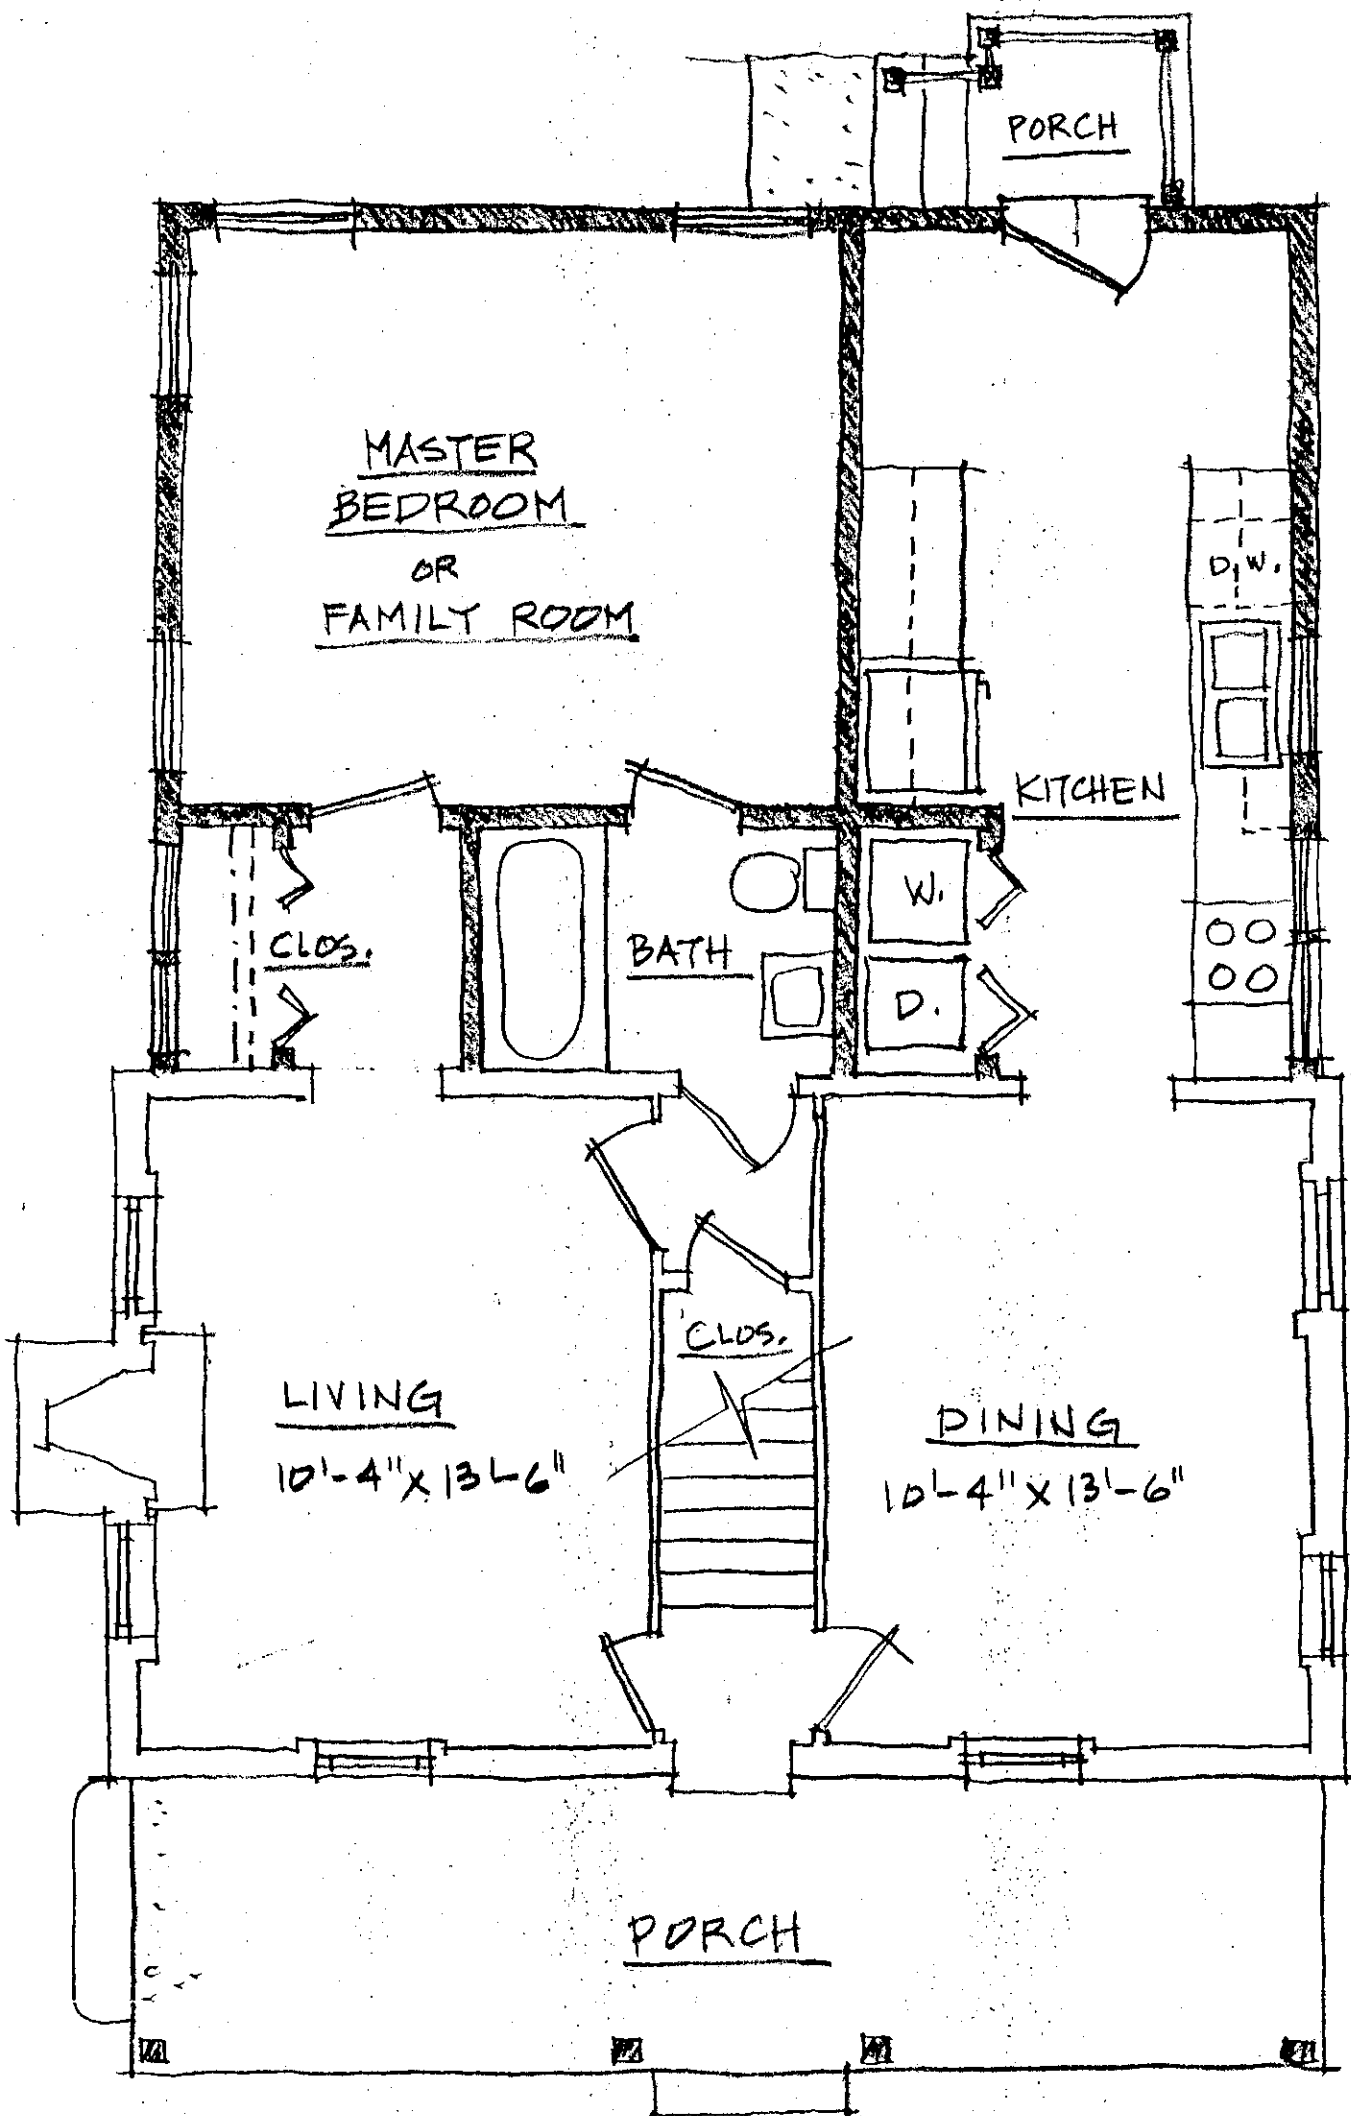

25 SIRES STREET

FIRST FLOOR PLAN


1/4" = 1'-0"

7/20/95

EXIST. : 718 SQ. FT.
NEW : 864

TOTAL
SQ. FT. 1,582 SQ. FT.

SIRES.025.2

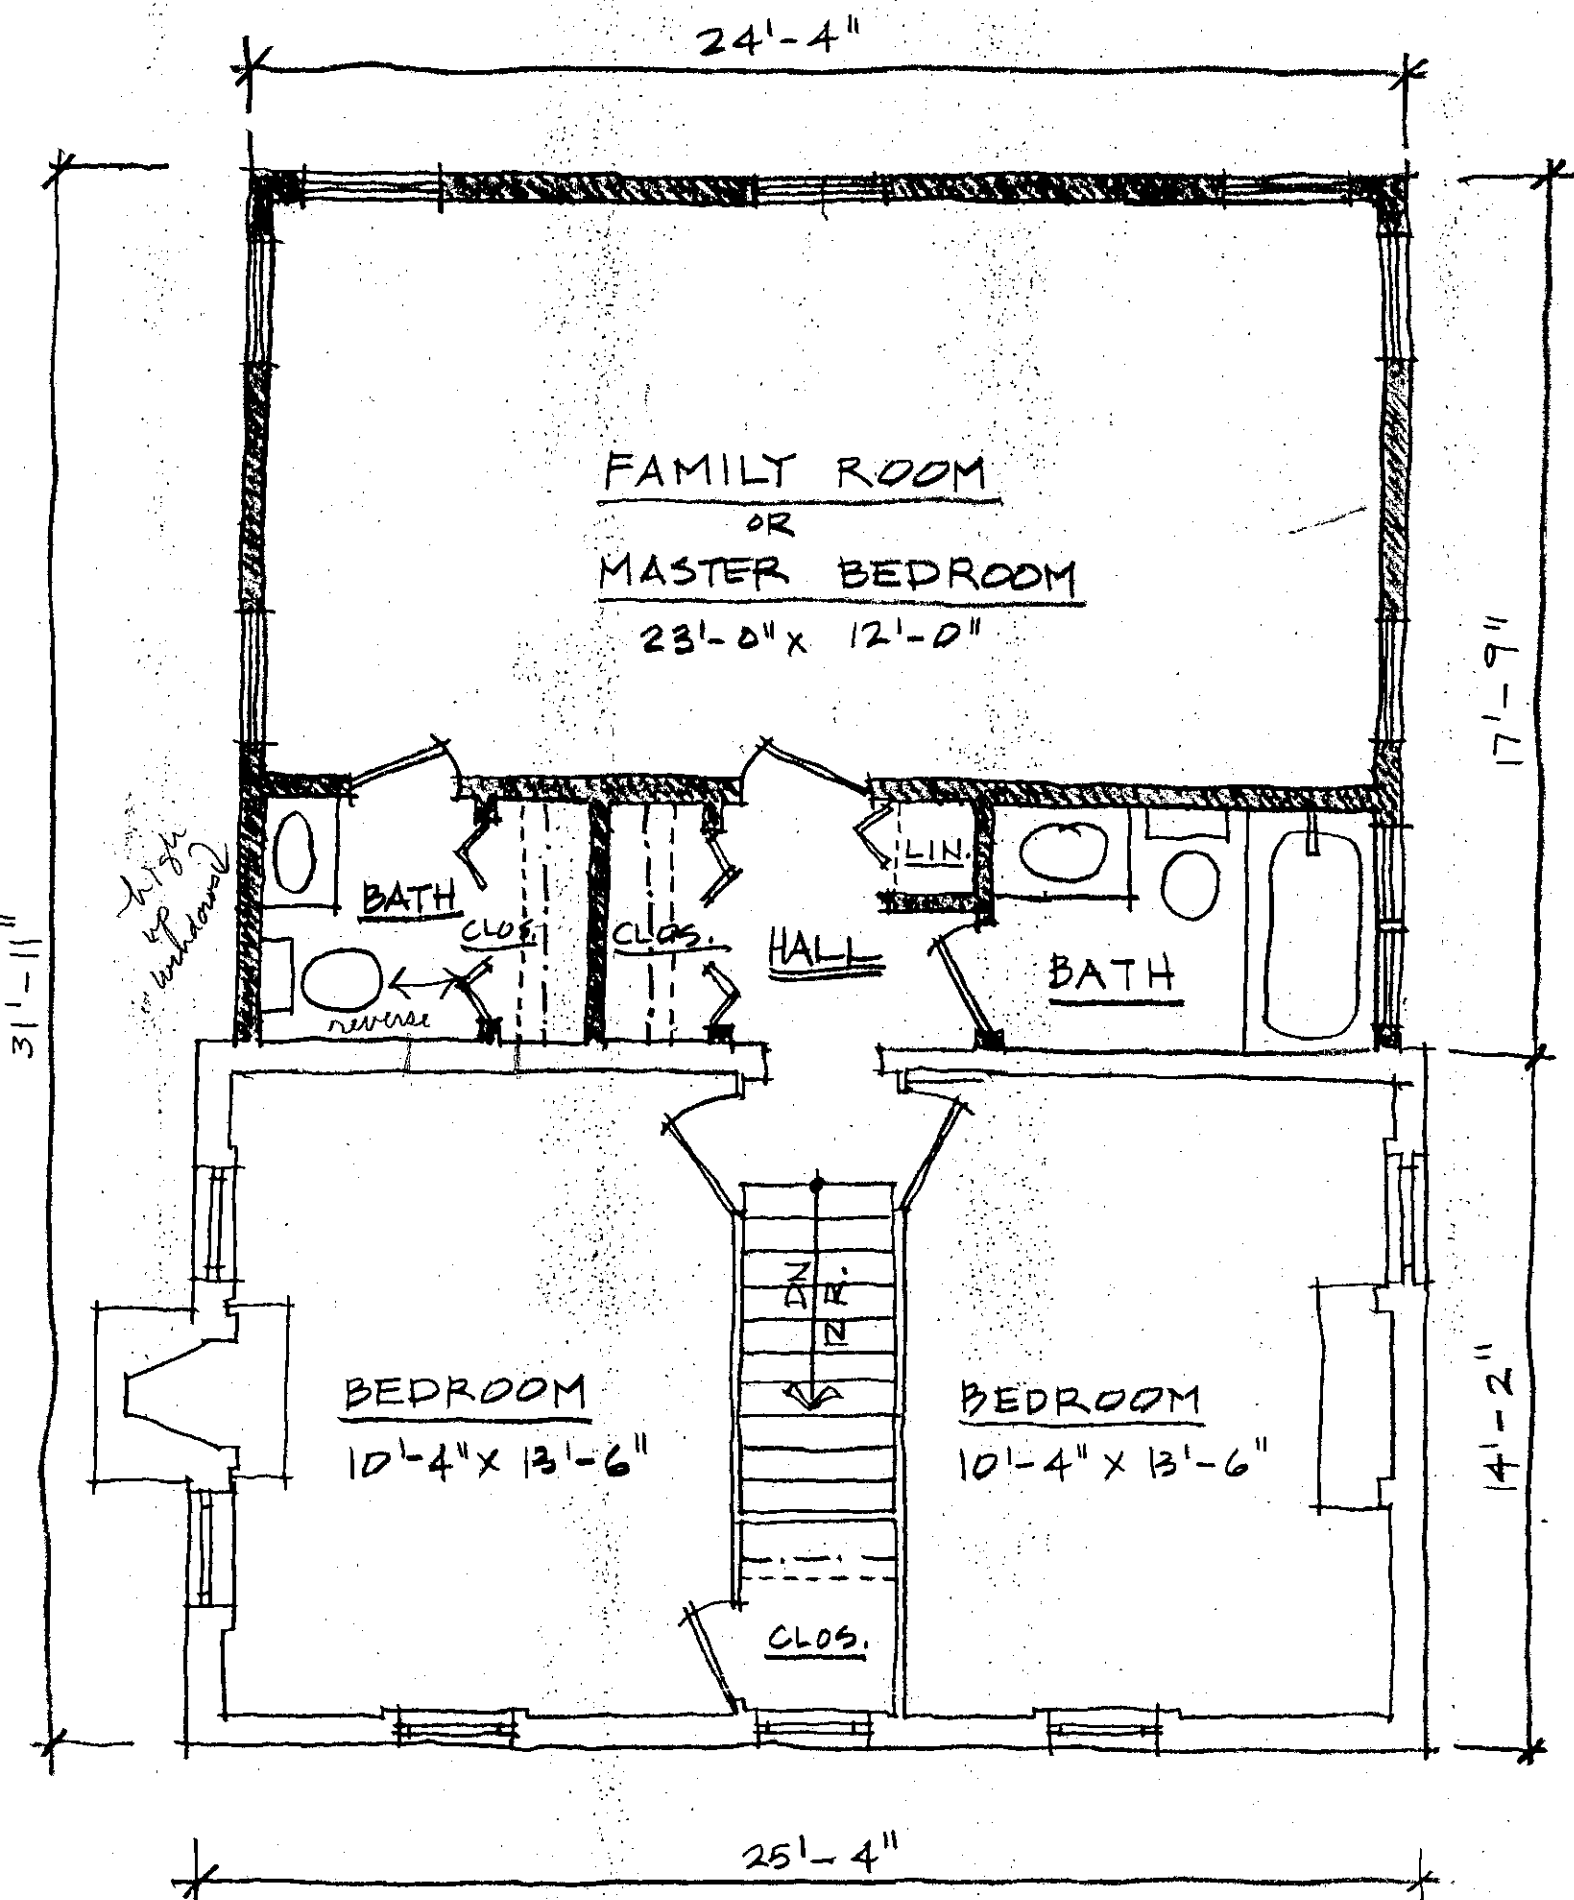

SECOND FLOOR

1/4" = 1'-0"

7/20/95