




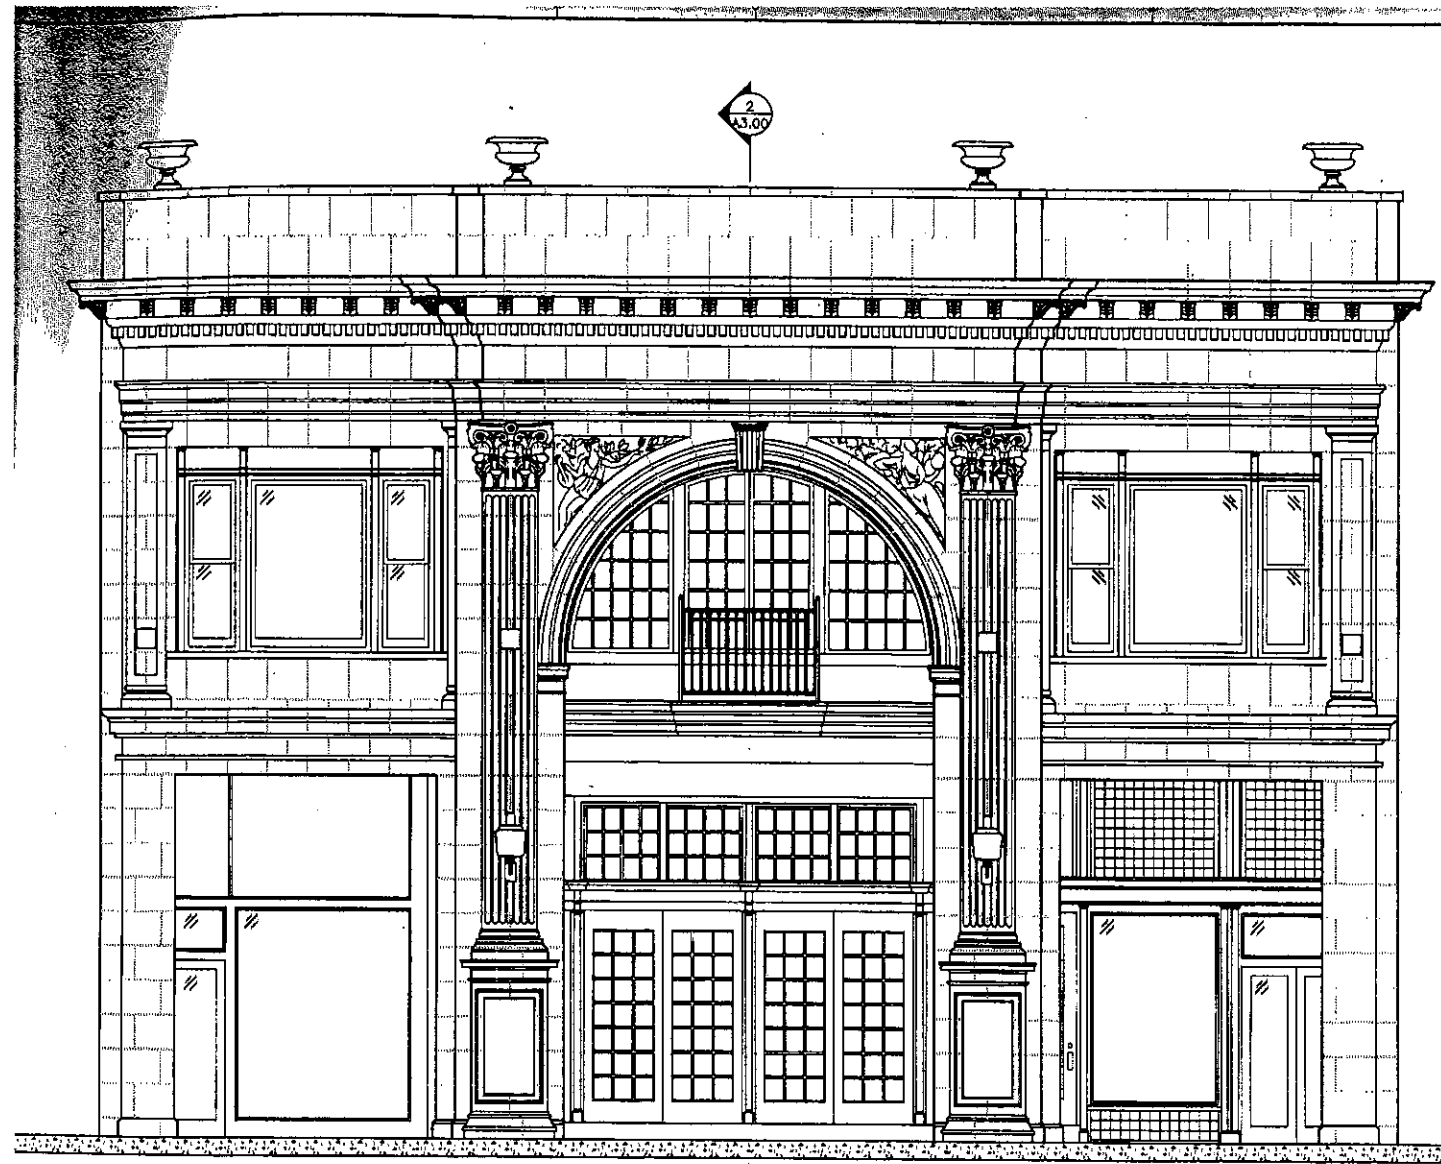


① EXISTING FRONT EXTERIOR ELEVATION
SCALE: 5/8" = 1'-0" @ 30" X 42" SHEET SIZE

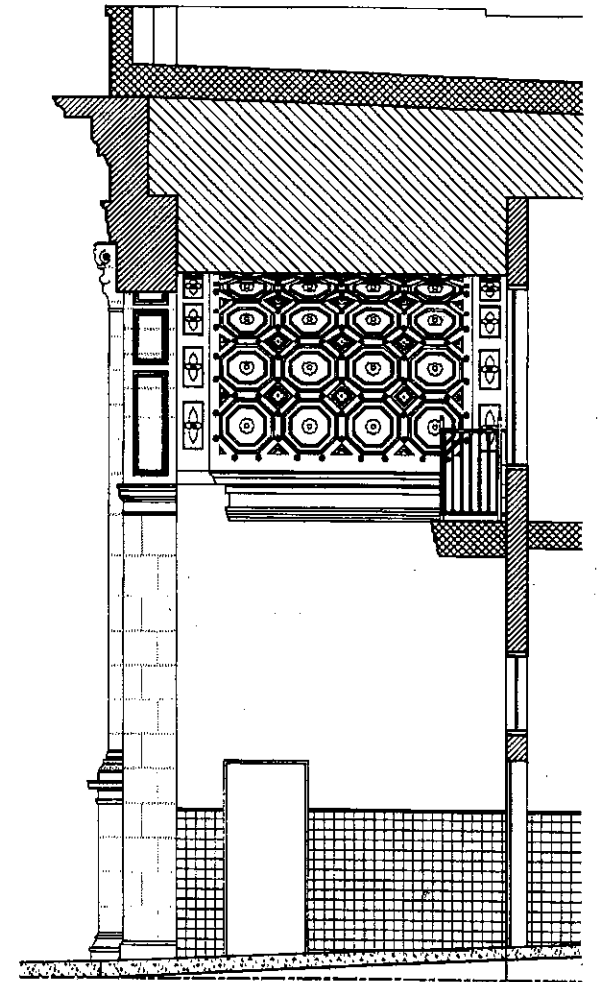


② EXISTING ENTRY INTERIOR ELEVATION
SCALE: 5/8" = 1'-0" @ 30" X 42" SHEET SIZE

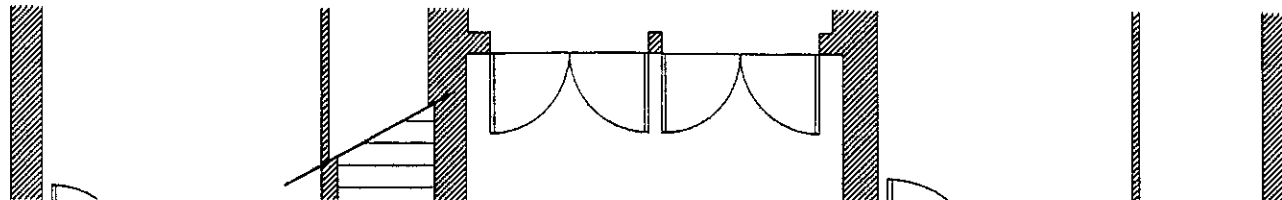

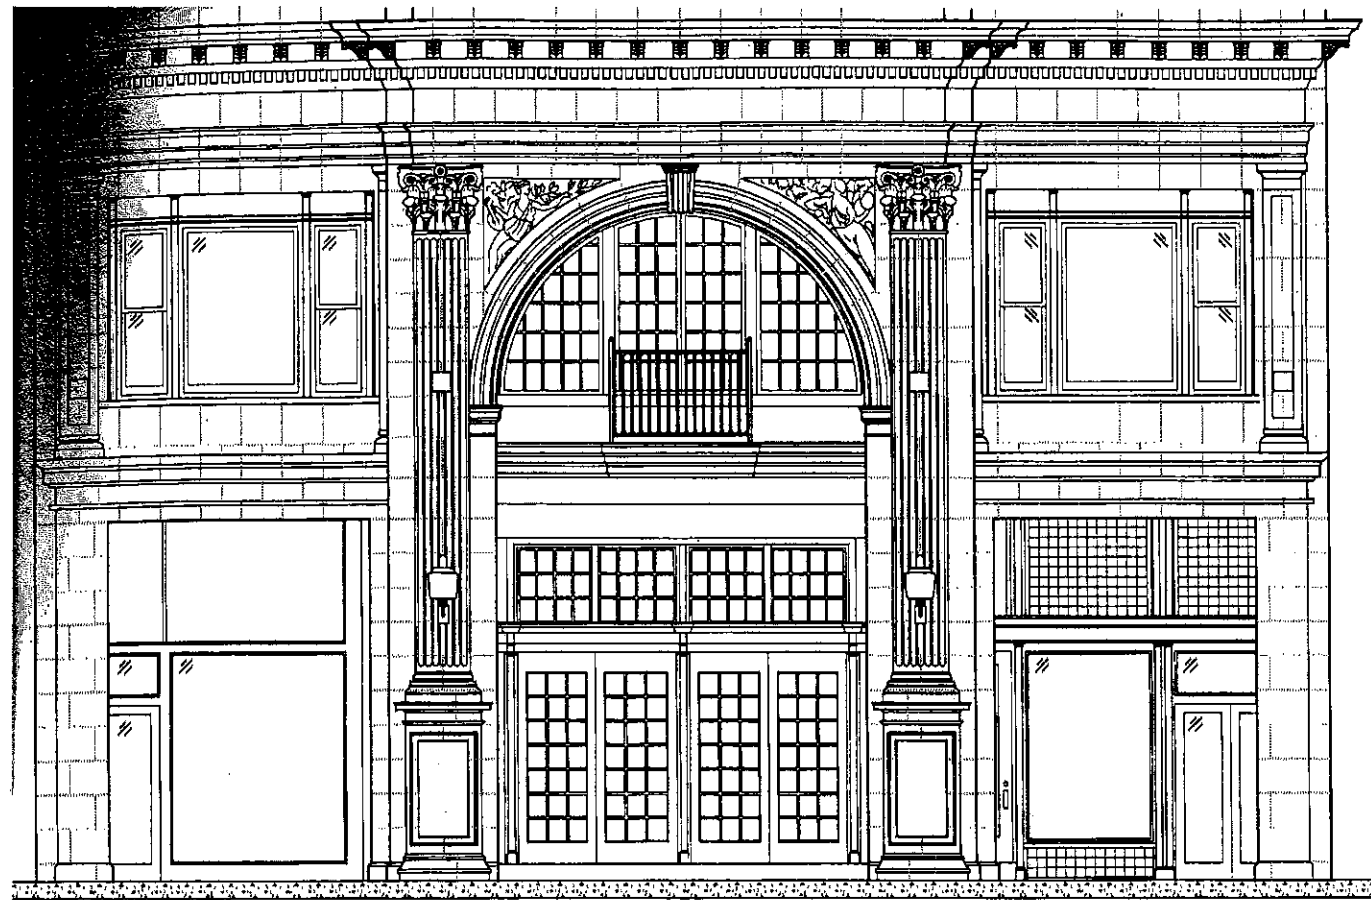


EXISTING FRONT EXTERIOR ELEVATION

SCALE: 3/8" = 1'-0" @ 30" X 42" SHEET SIZE

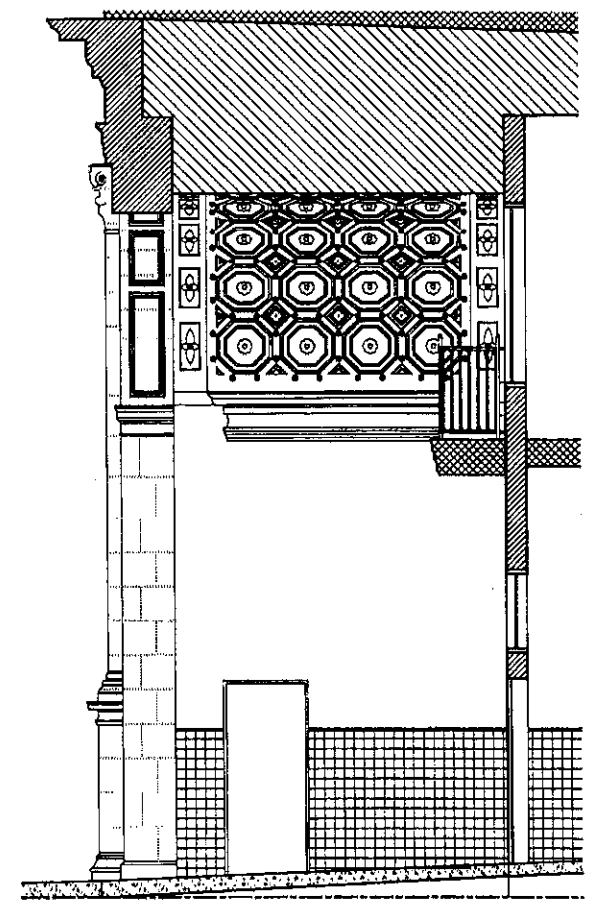

2 EXISTING ENTRY INTERIOR ELEVATION


SCALE: 3/8" = 1'-0" @ 30" X 42" SHEET SIZE

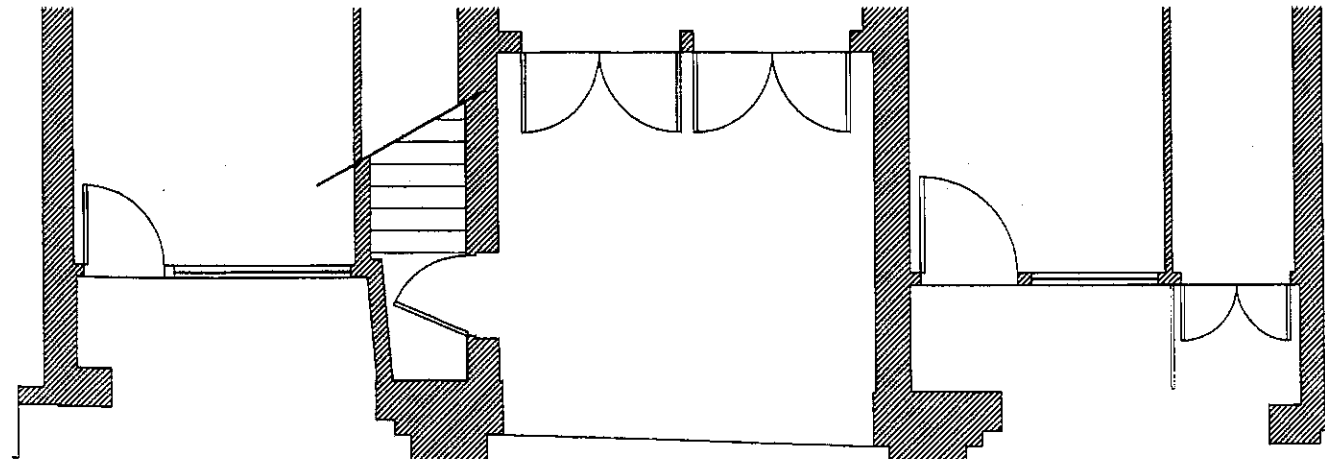


Henry J. Smith, Architects

MODIFIED
OLD C
371 KING


HE
A
65 1/2 B1
443 722 7
DATE
DRAWN
COMMISSION

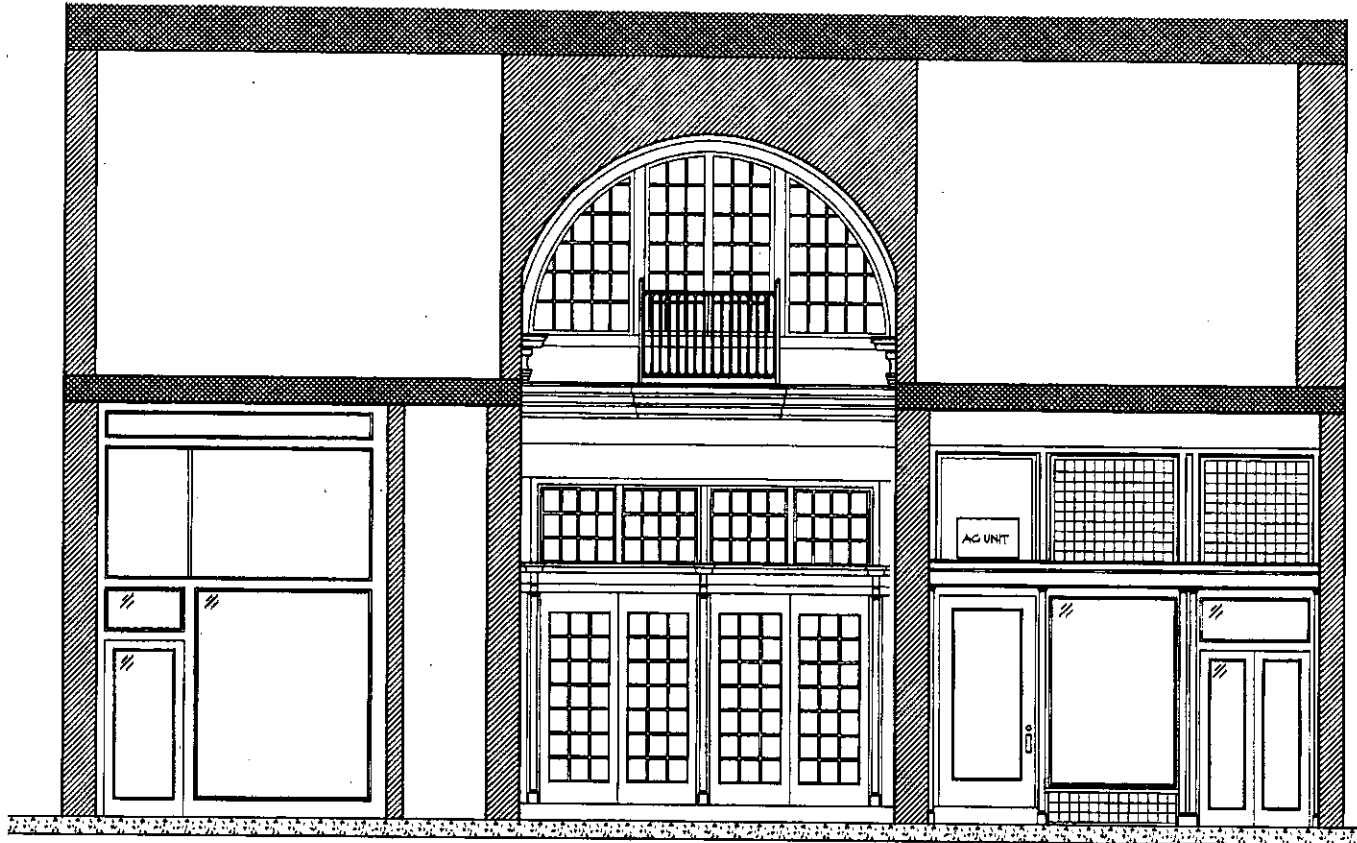

① ELEVATION BEHIND FACADE (EXISTING)
 SCALE: 3/8" = 1'-0" @ 30" X 42" SHEET SIZE

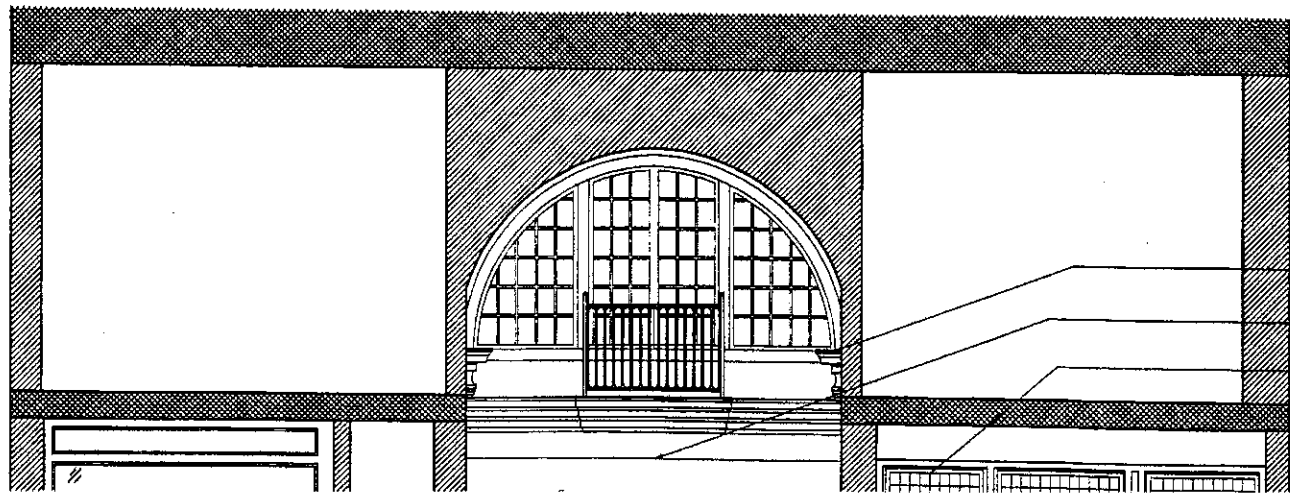

- REPLACE EXISTING LINEAR LIGHTING WITH SIMILAR
- REMOVE MASON SCREEN
- PLYWOOD TO BE REPLACED WITH SQUARE GLASS (TO MATCH EXISTING)

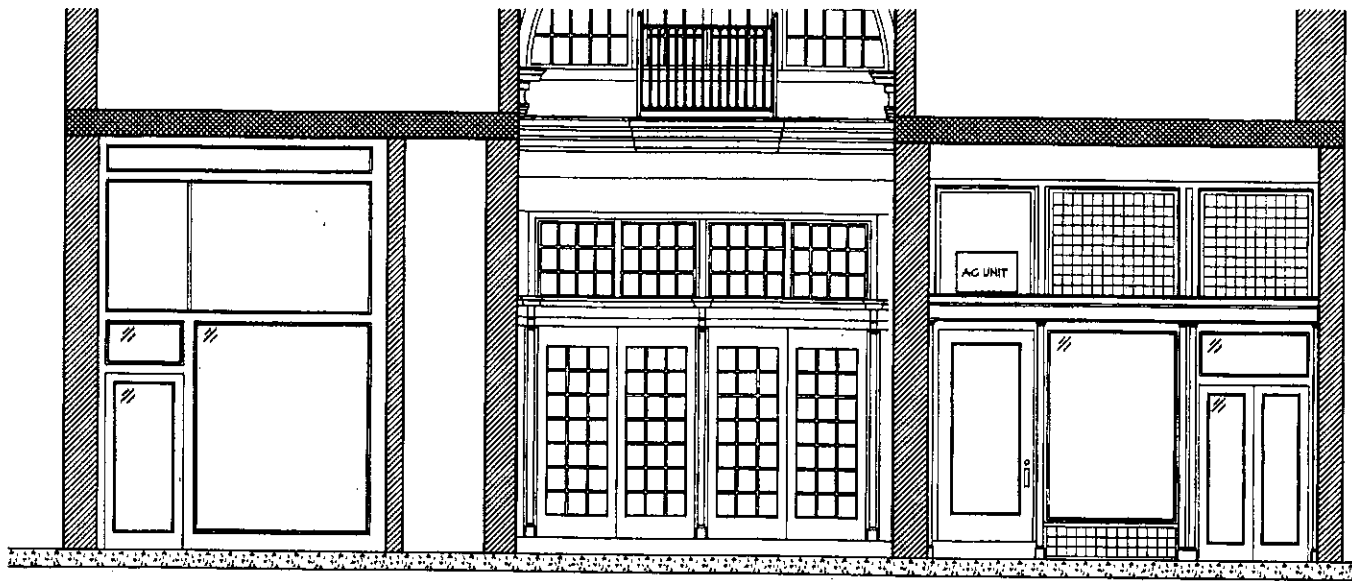


1 ELEVATION BEHIND FACADE (EXISTING)

SCALE: 3/8" = 1'-0" @ 30" X 42" SHEET SIZE

PLYWOOD TO BE REPLACED
WITH TEMPERED GLASS

STOREFRONT TO BE CLEANED
AND PAINTED CREAMY OFF-WHITE
(BENJAMIN MOORE COLOR TBD)
PLASTER WALLS AND CEILING AROUND
NICHES TO BE PAINTED BLUE-ISH GREY
(BENJAMIN MOORE COLOR TBD)
TYPICAL

ASTROTUFF TO BE REMOVED

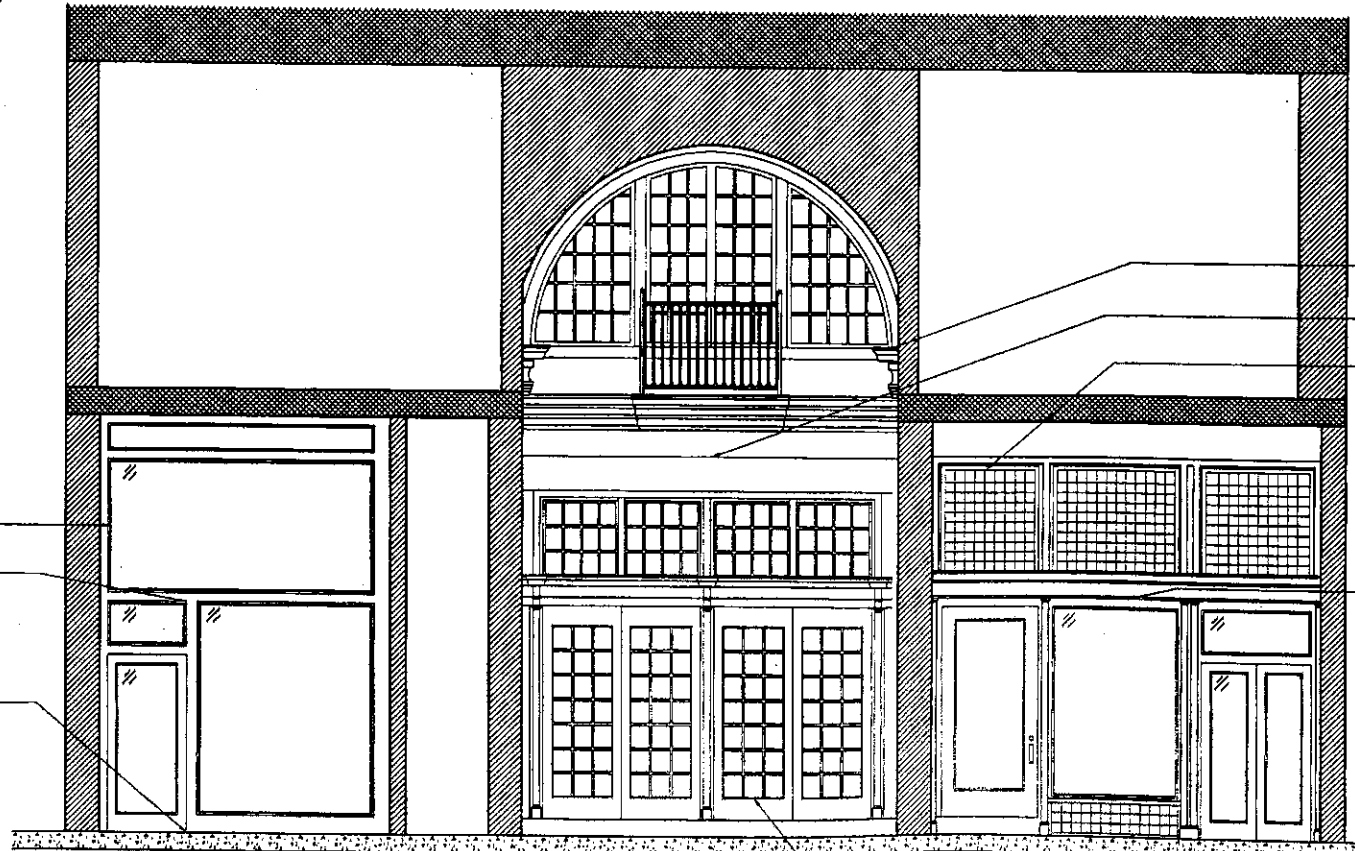

REPLACE EXISTING LINEAR
LIGHTING WITH SIMILAR

REMOVE PIGEON SCREEN

PLYWOOD TO BE REPLACED
WITH SQUARE GLASS
(TO MATCH EXISTING)

STOREFRONT TO BE CLEANED
AND PAINTED CREAMY OFF-WHITE
(BENJAMIN MOORE COLOR TBD)
PLASTER WALL AND CEILING AROUND
NICHES TO BE PAINTED BLUE-ISH GREY
(BENJAMIN MOORE COLOR TBD)
TYPICAL