




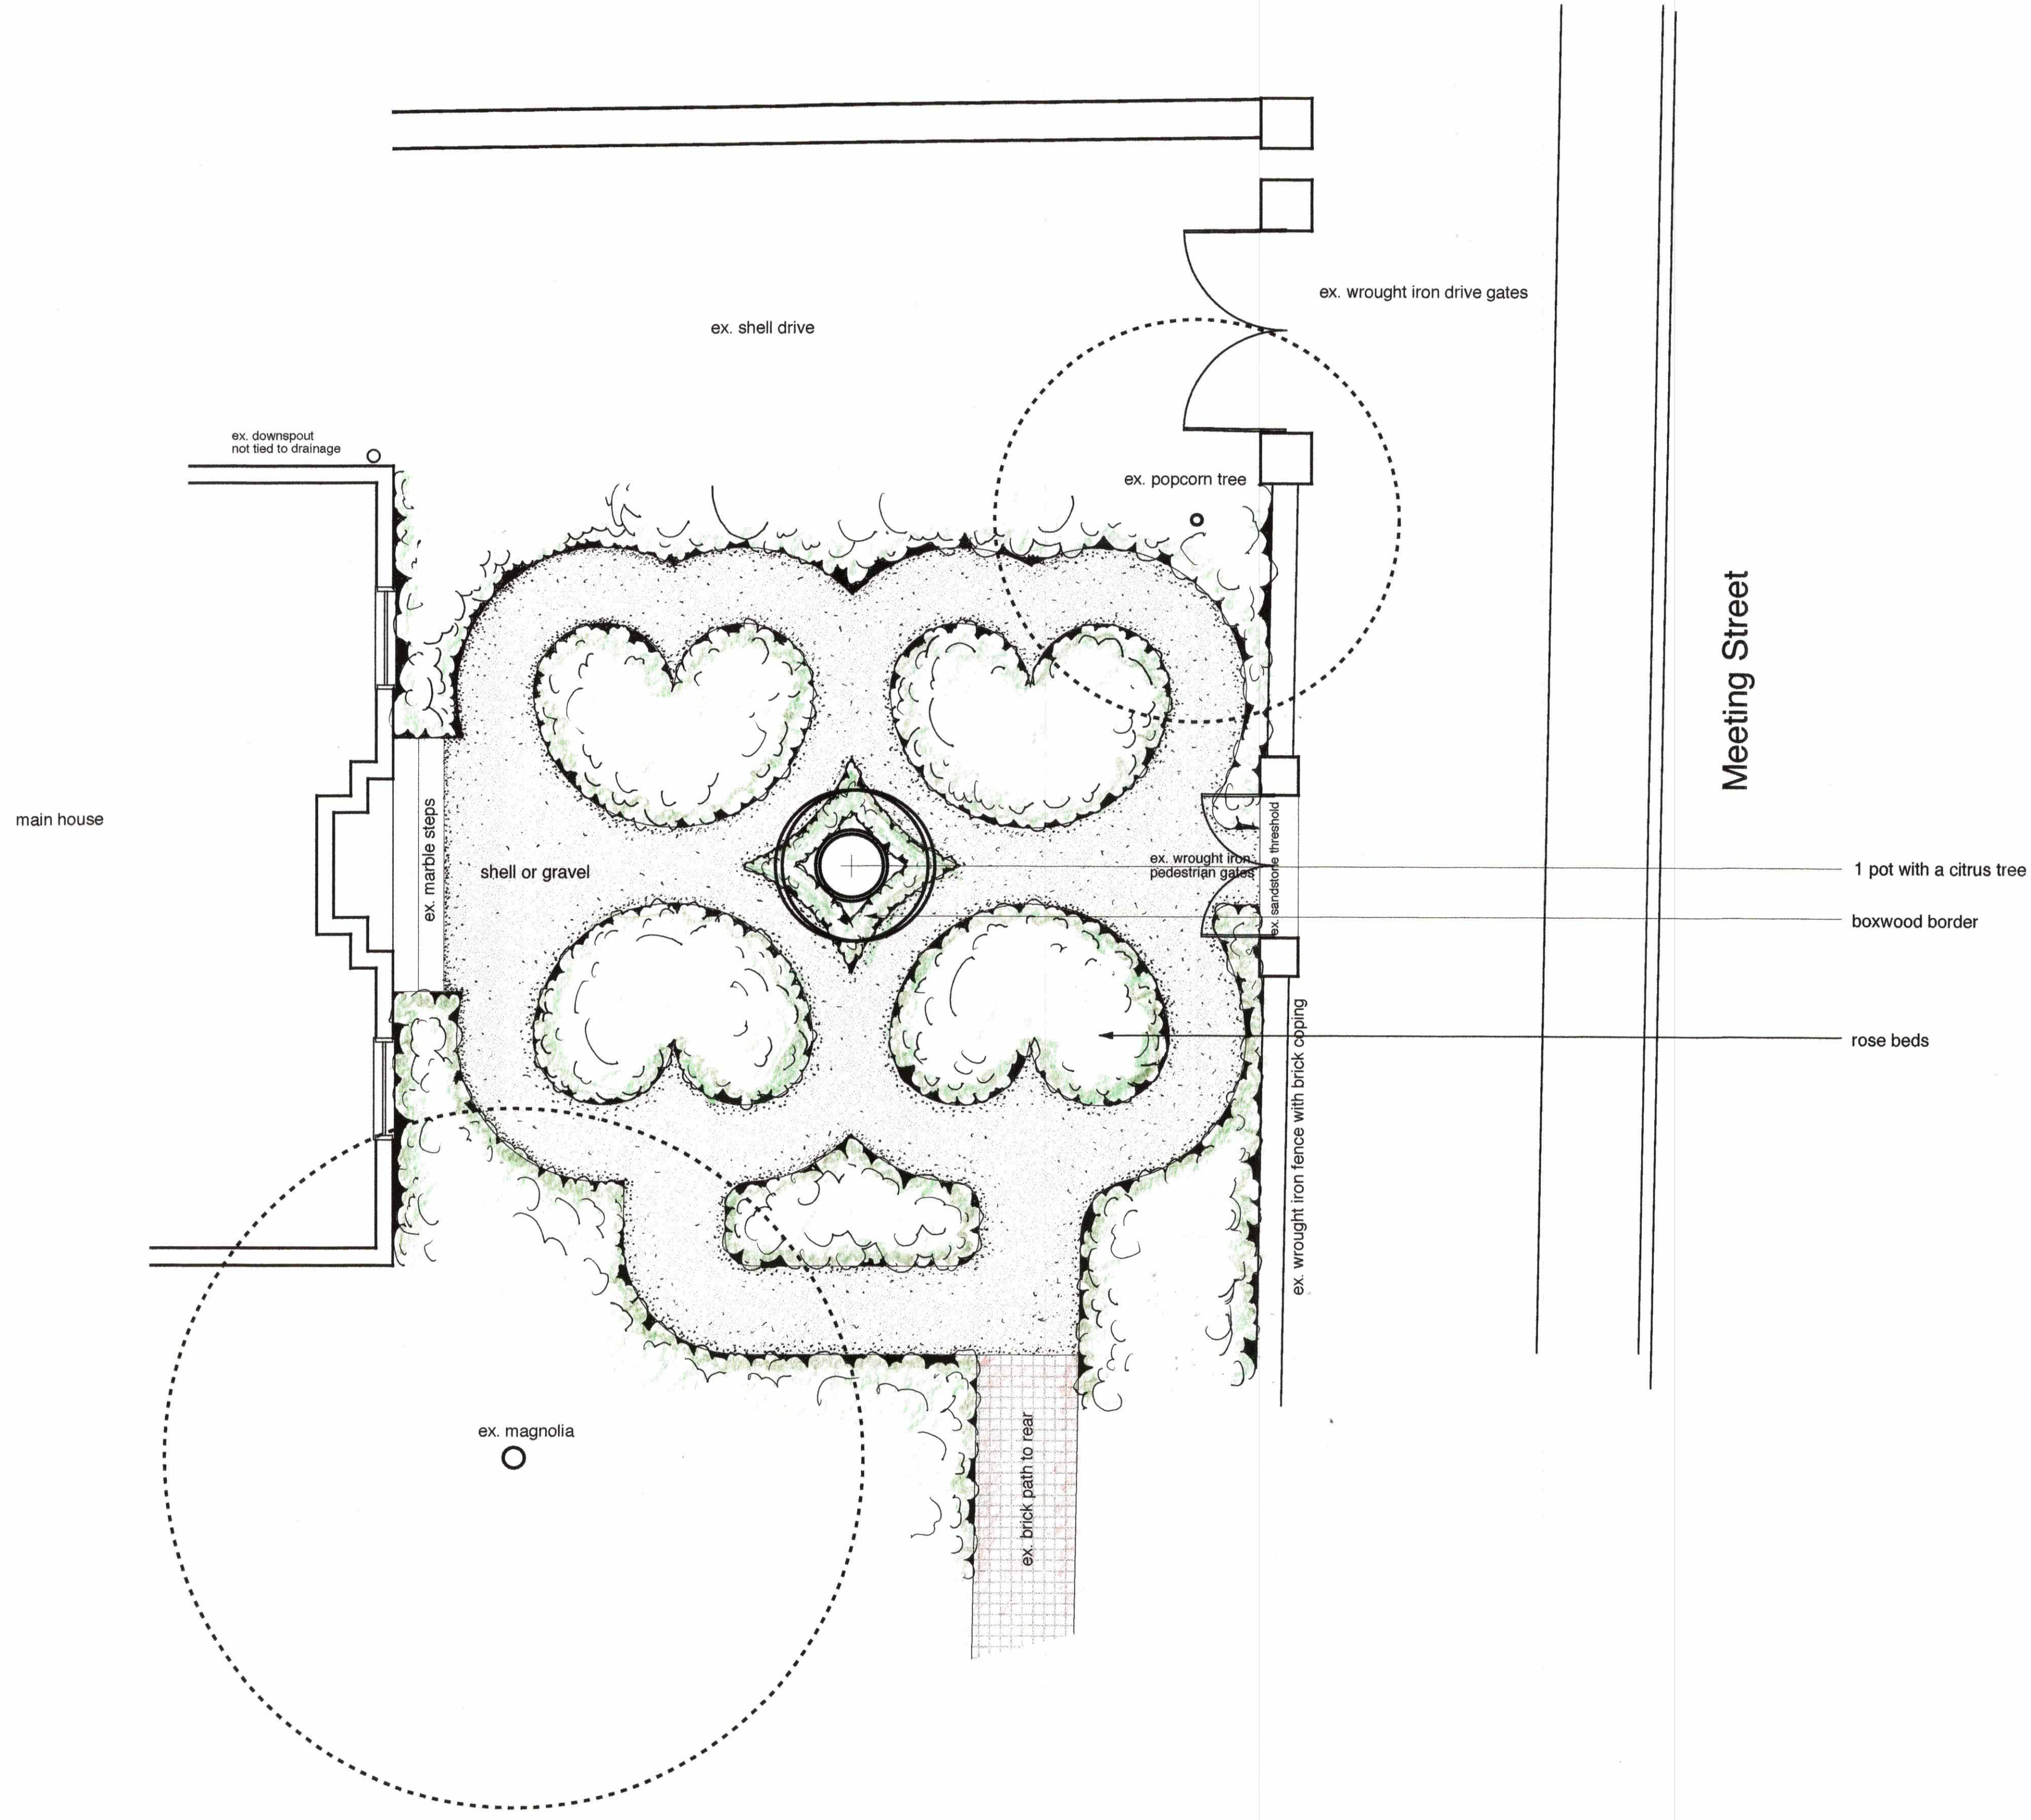


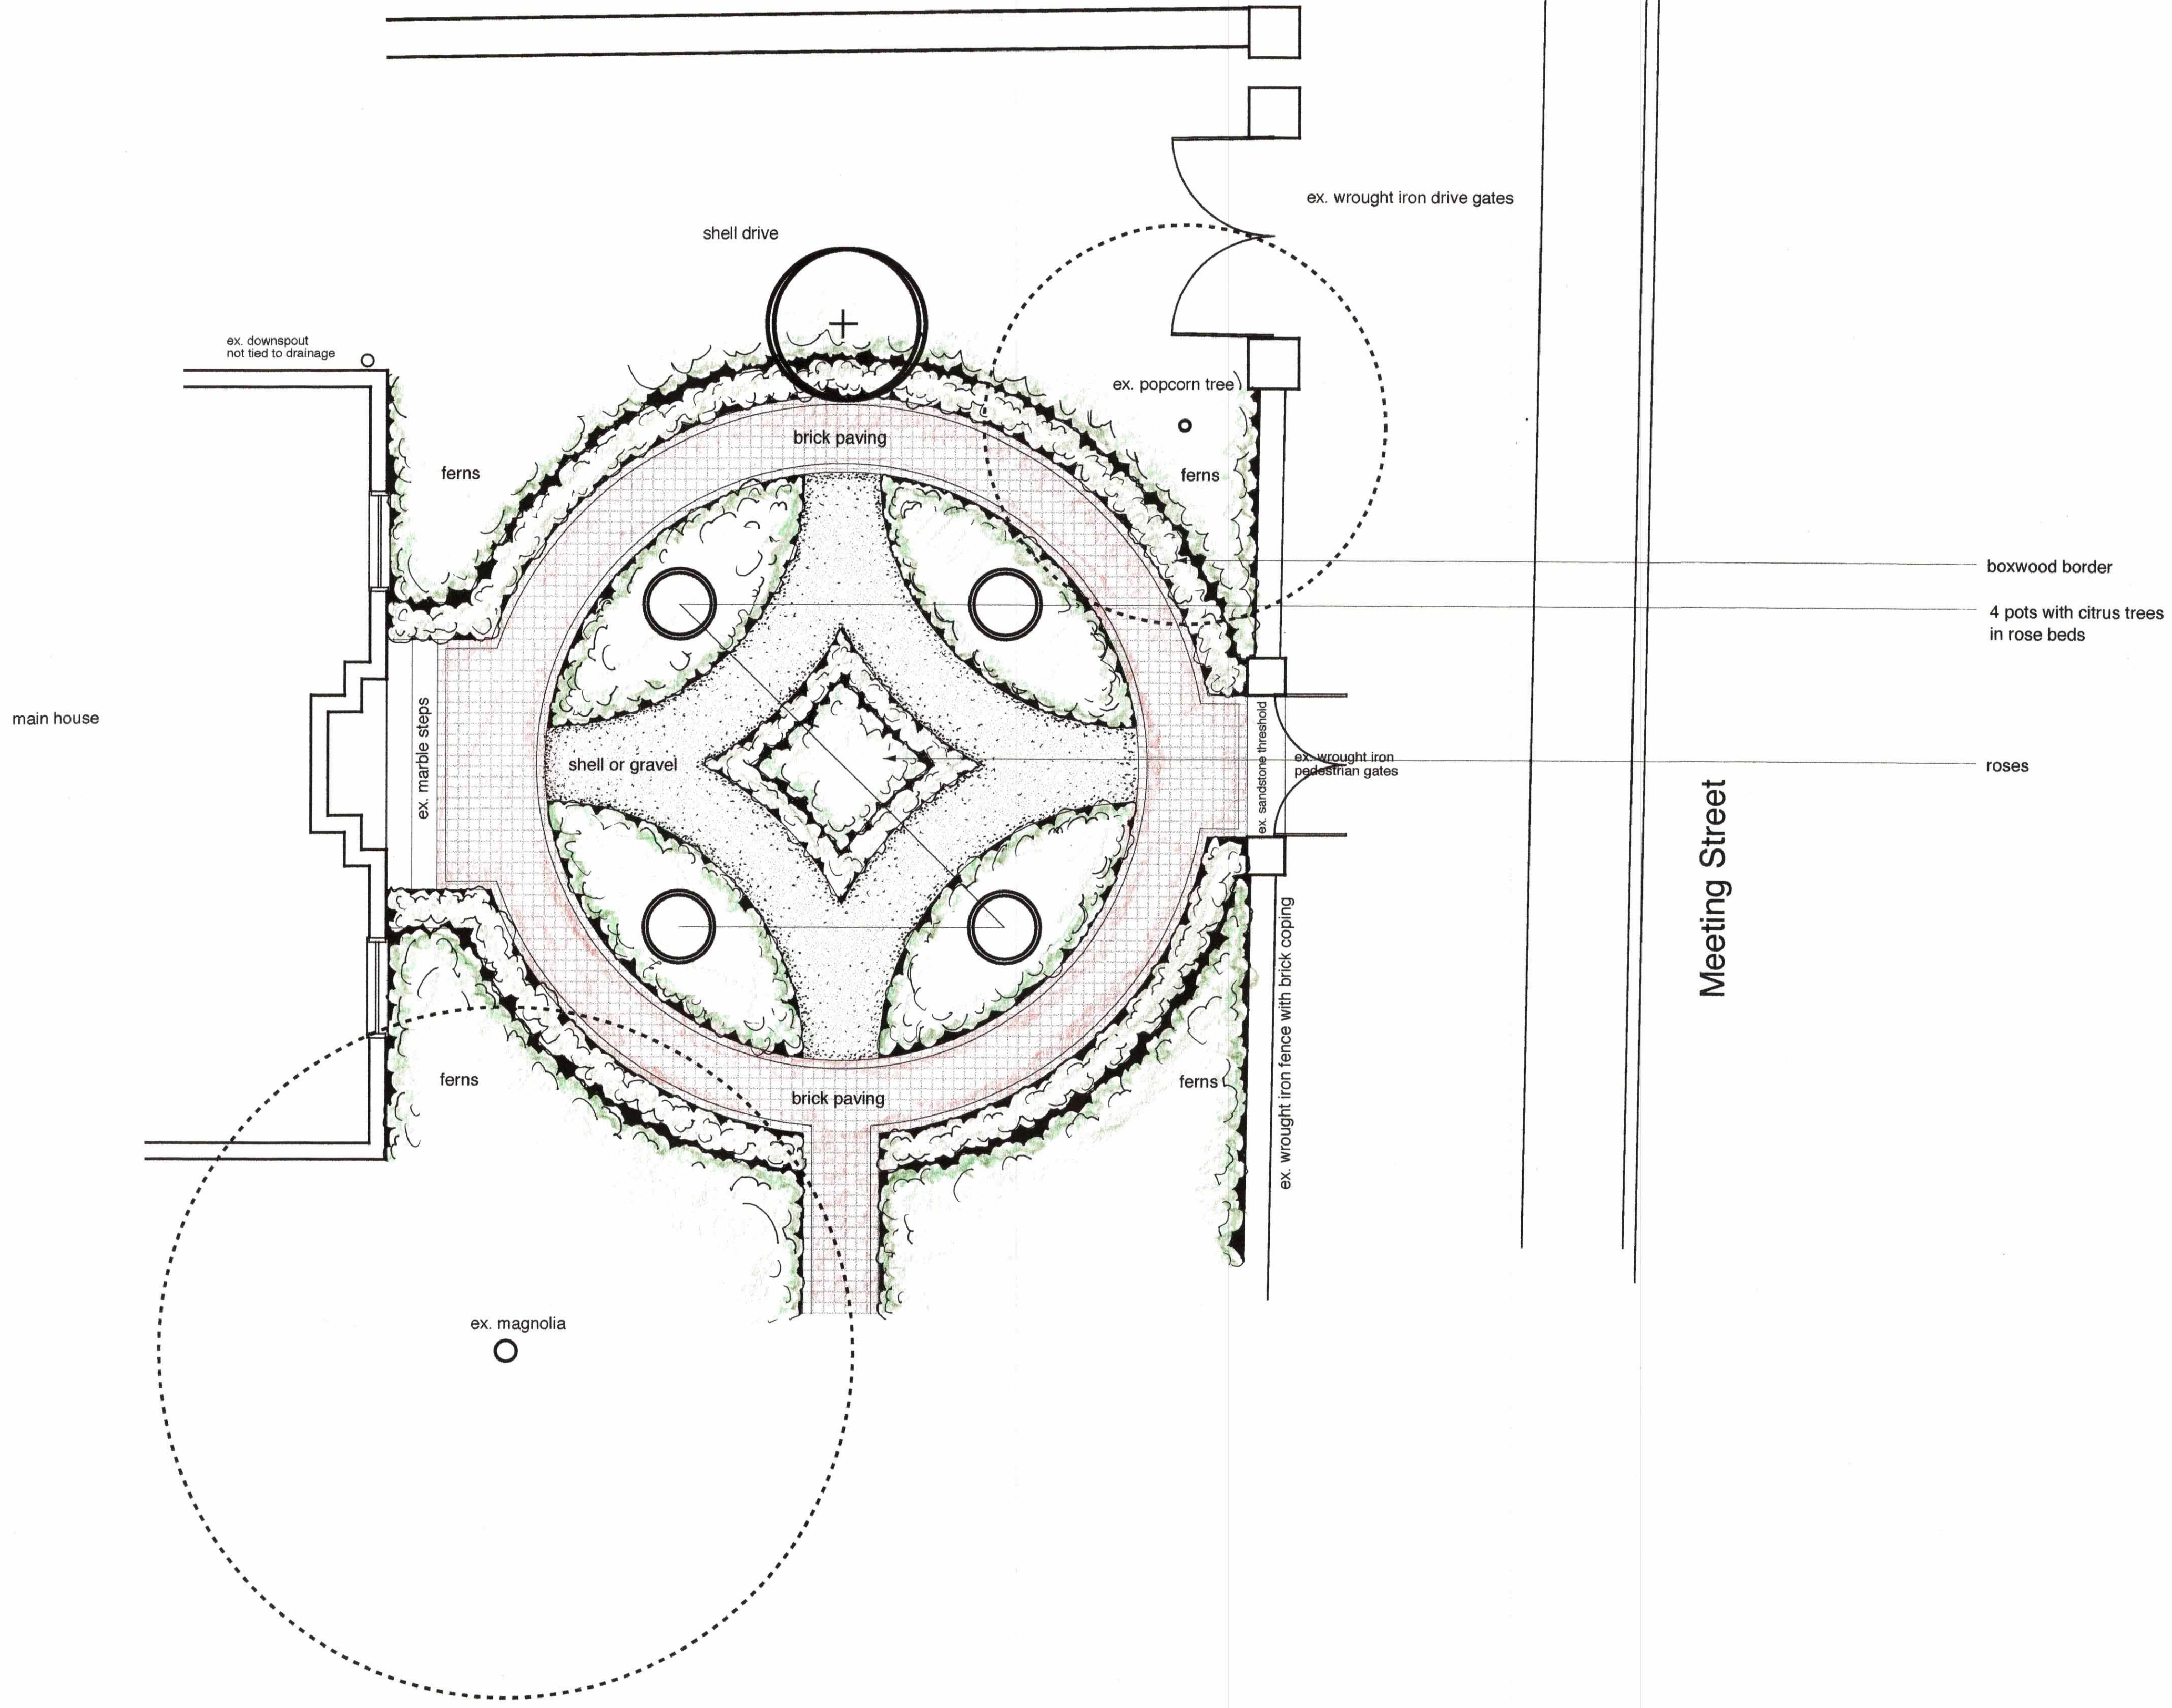

Proposed Site Plan


sheet 4 of 4

Nathaniel Russell House
517 Meeting Street
Charleston, SC 29401
#0064

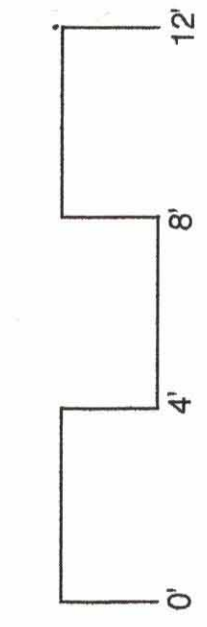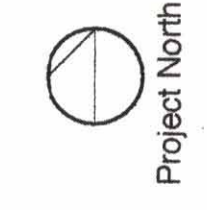

Date: 5-29-01
Rev:

Sheila Westimer, ASLA
Landscape Architect
517 Meeting Street, Charleston, SC 29403, (843) 577-3360

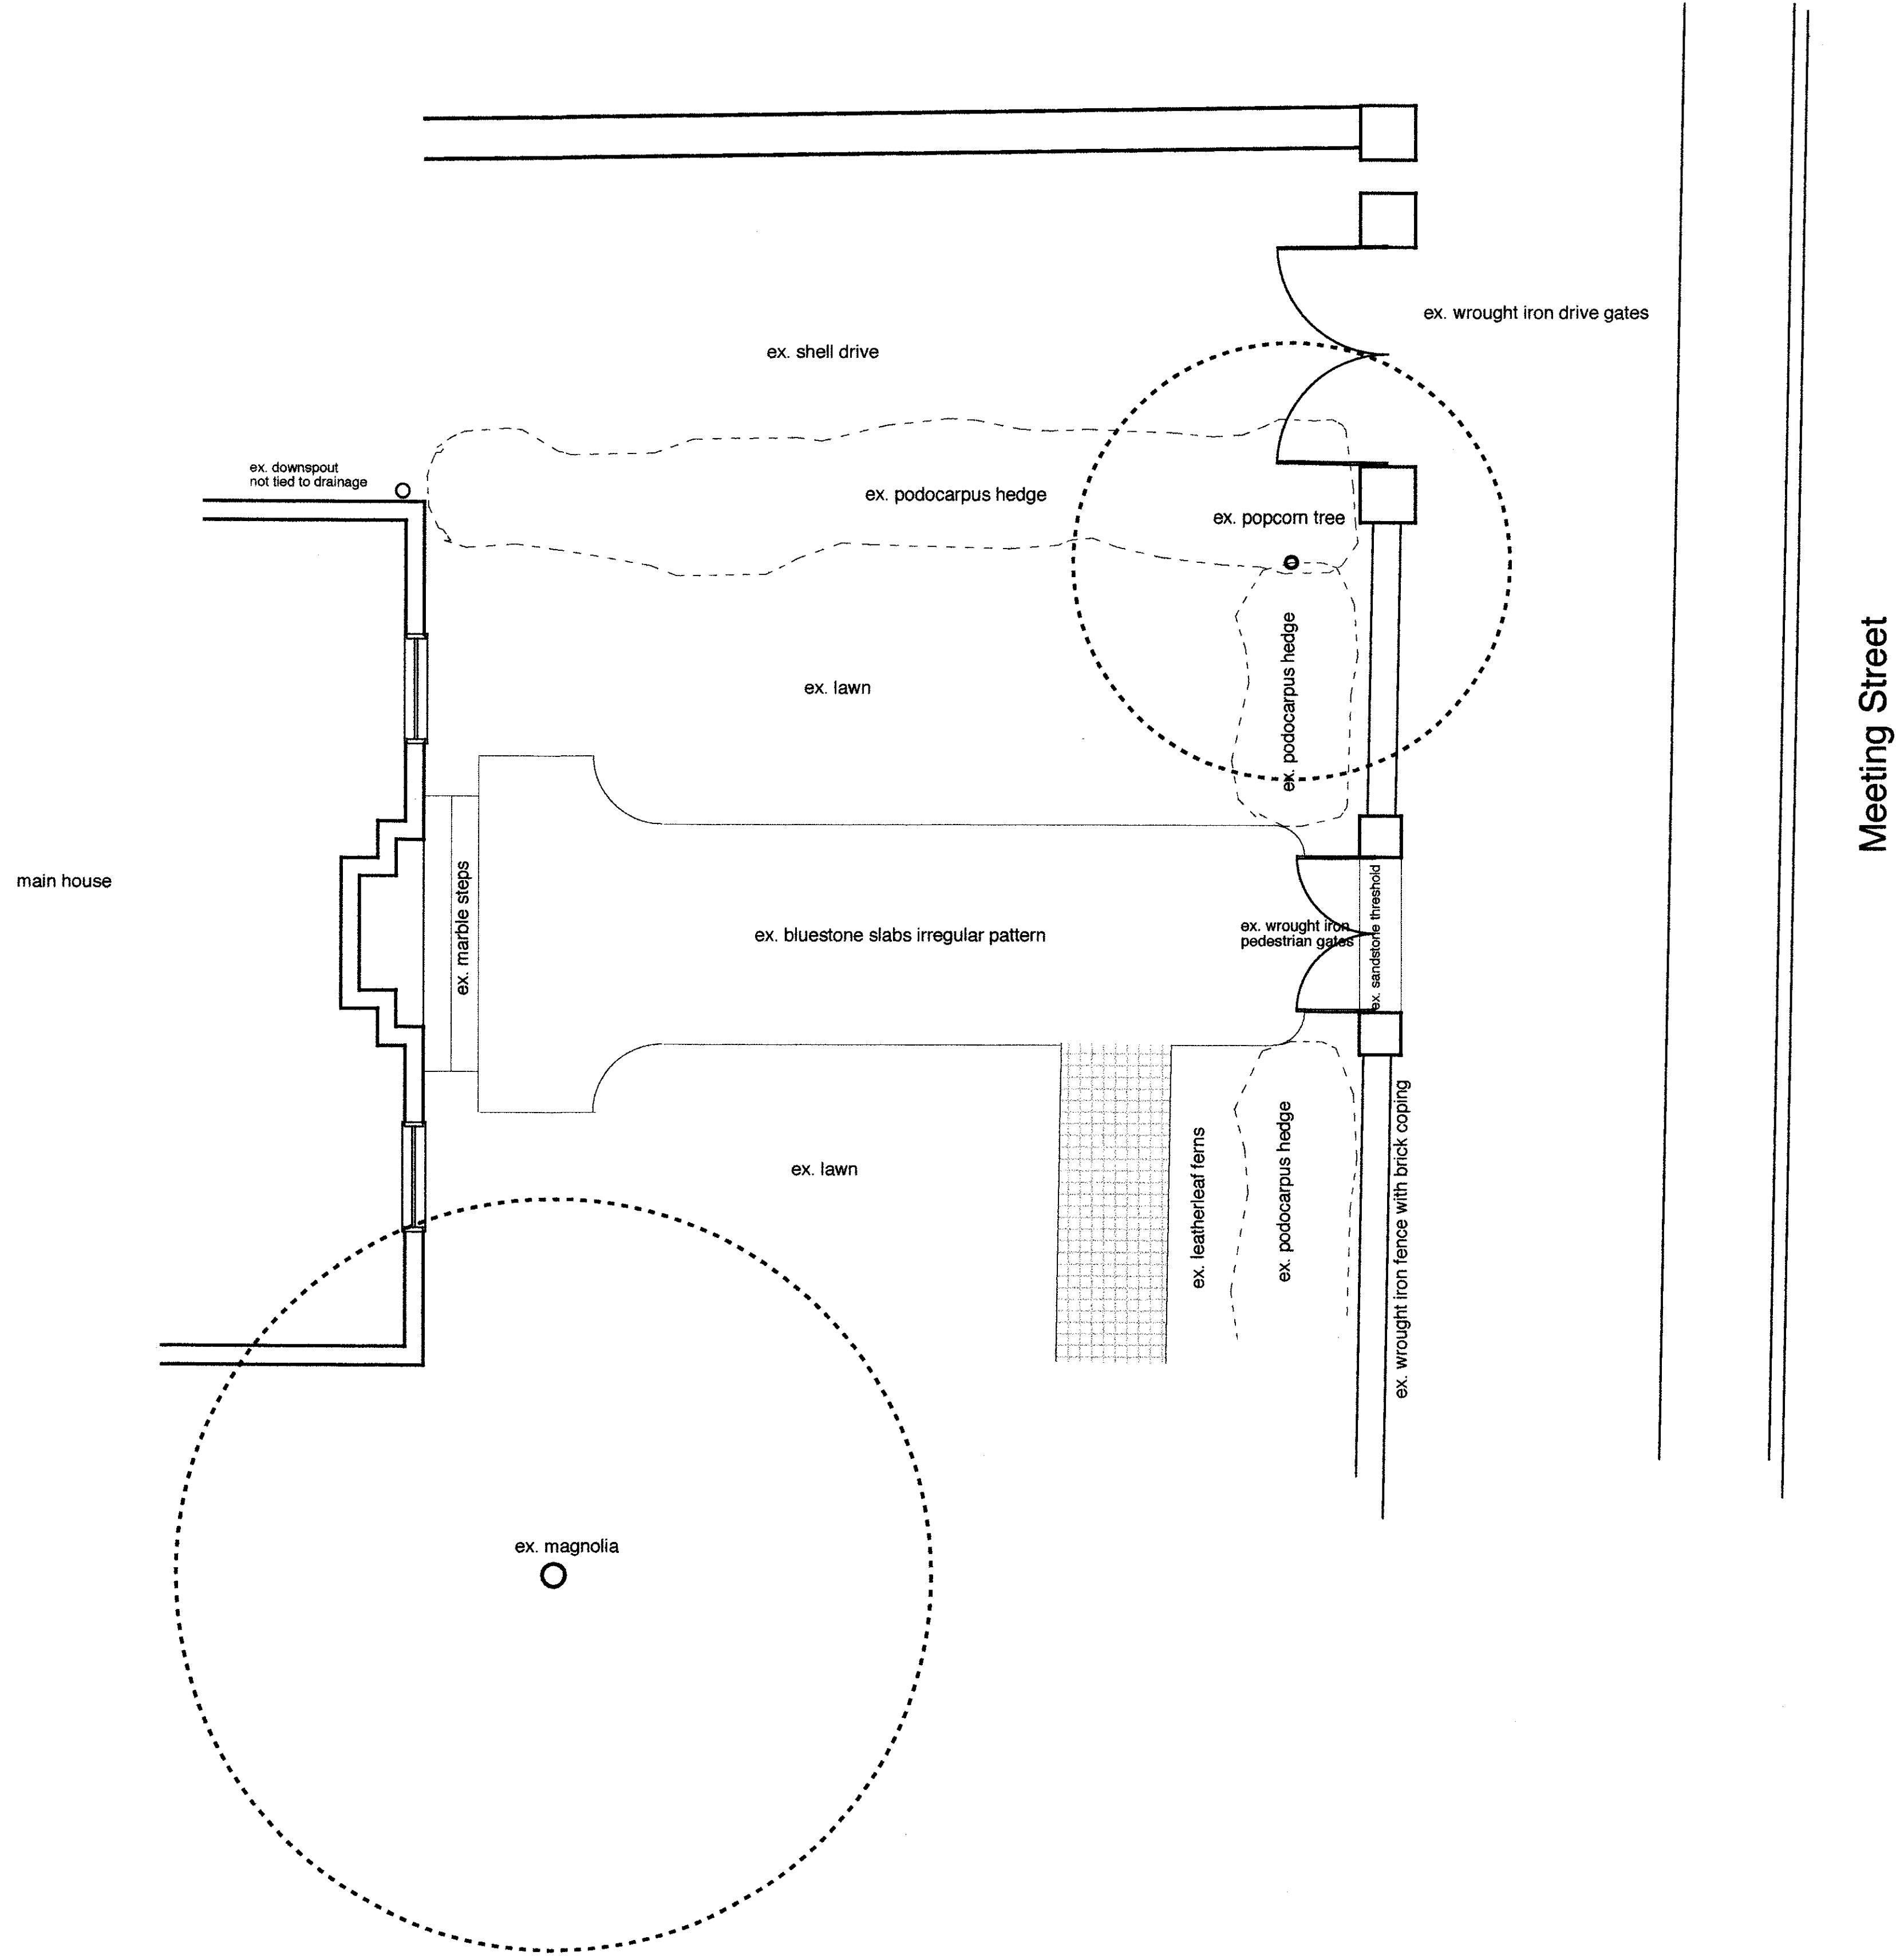

Existing Conditions


sheet 1 of 4

Nathaniel Russell House

51 Meeting Street
Charleston, SC 29401
#0064



Project North

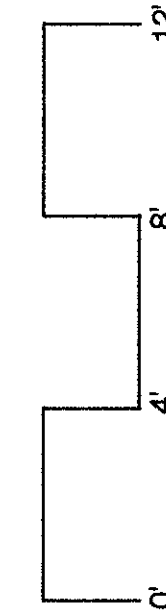

Date: 11-29-00
Rev.

Sheila Vertimer
Sheila Vertimer, ASLA
Landscape Architect
517 Meeting Street, Charleston, SC 29403, (843) 577-3360

