


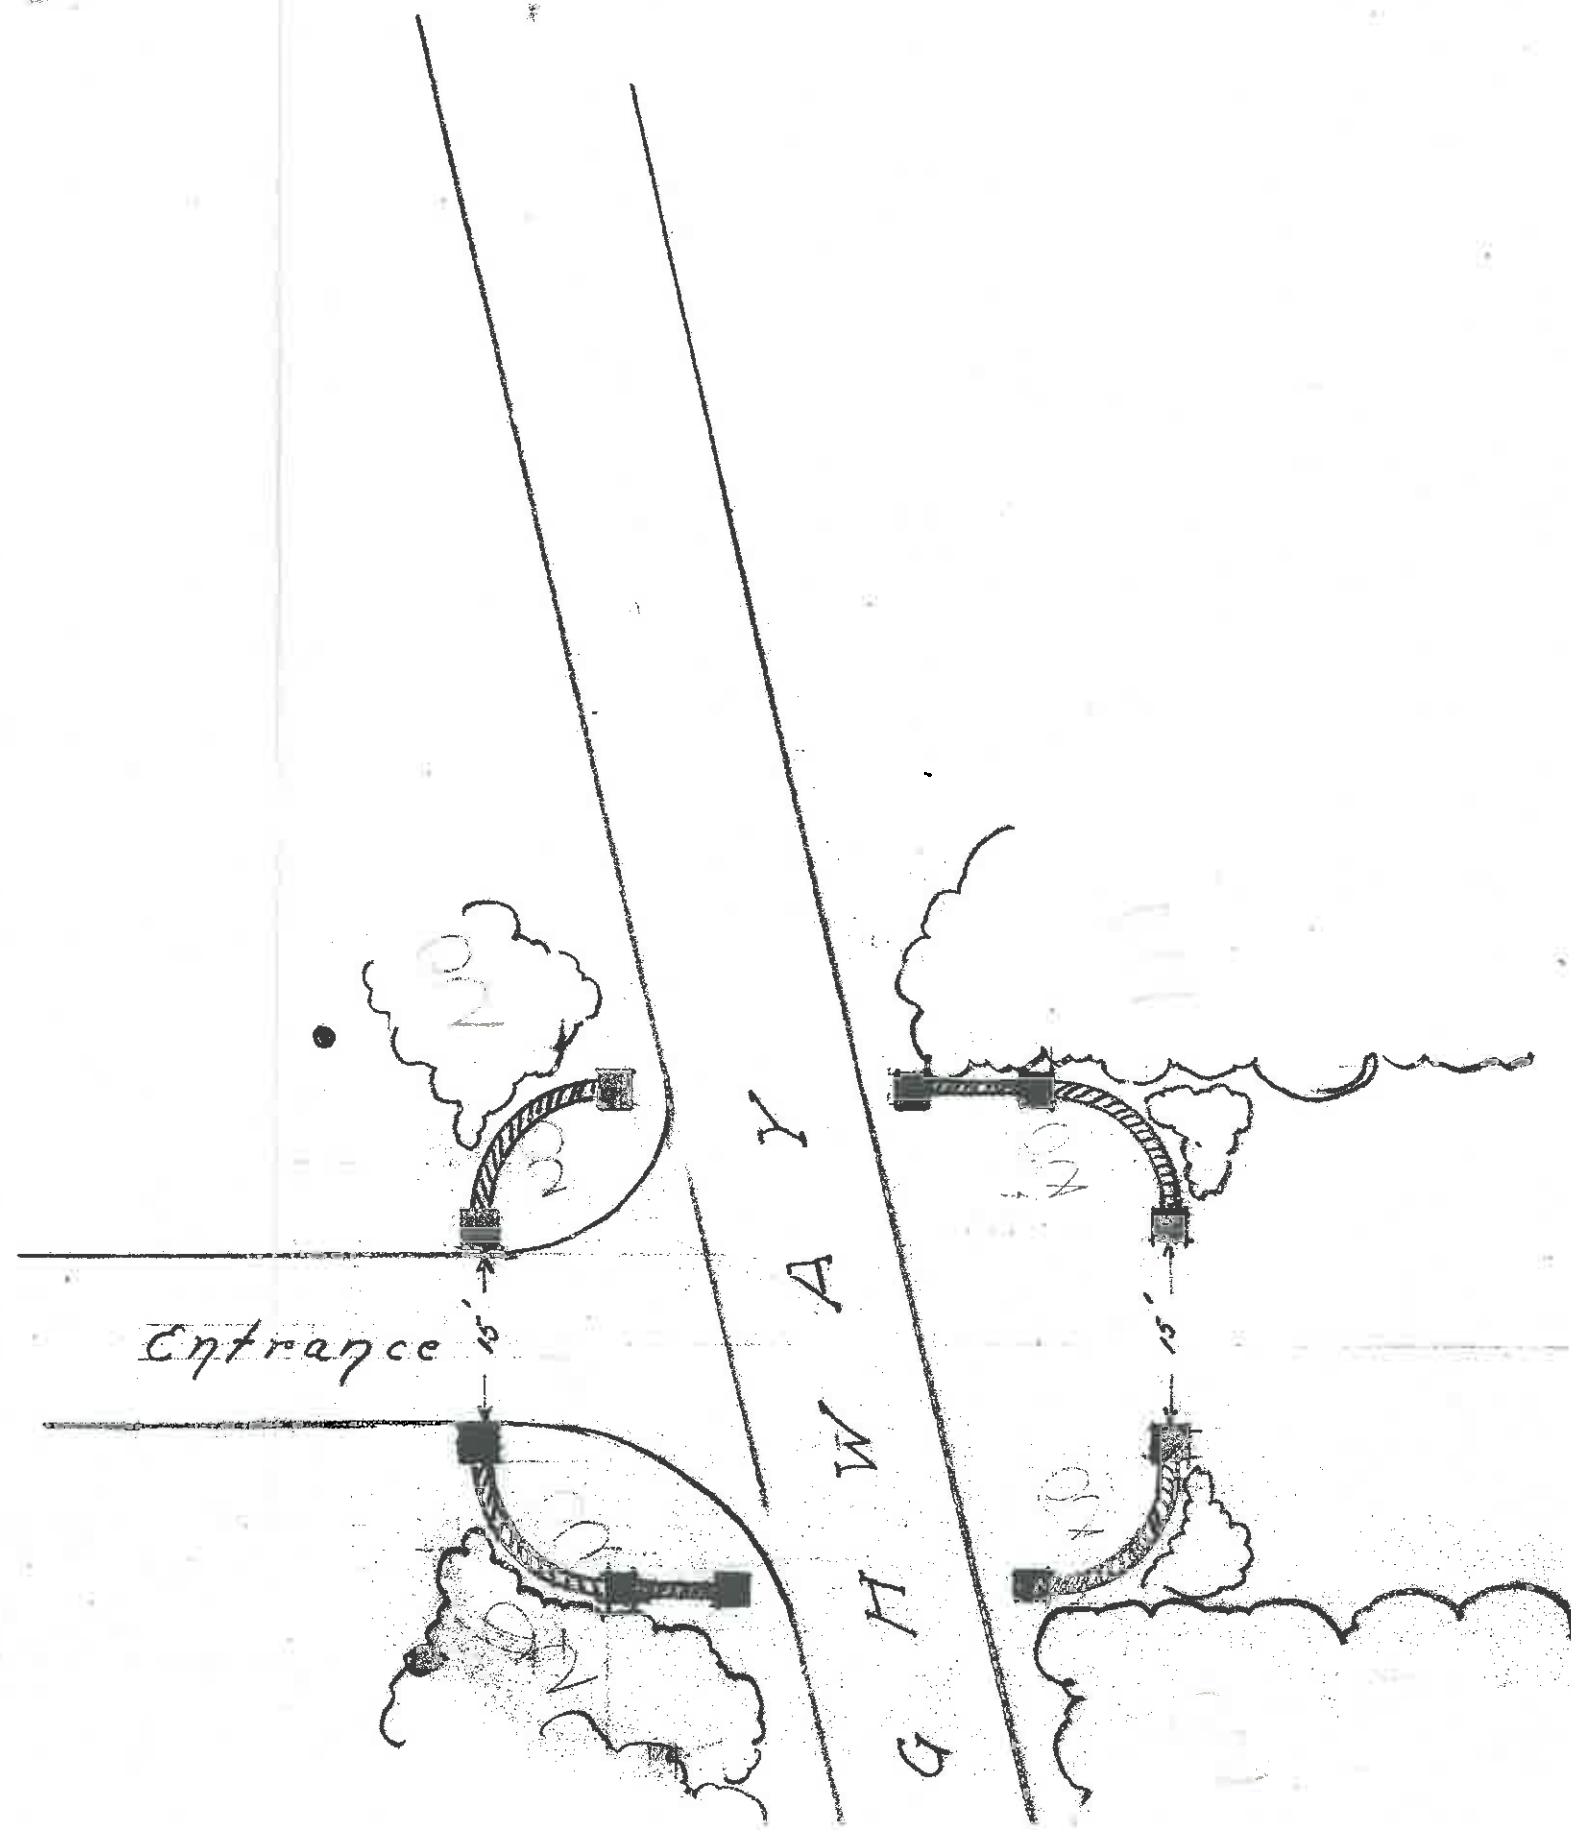


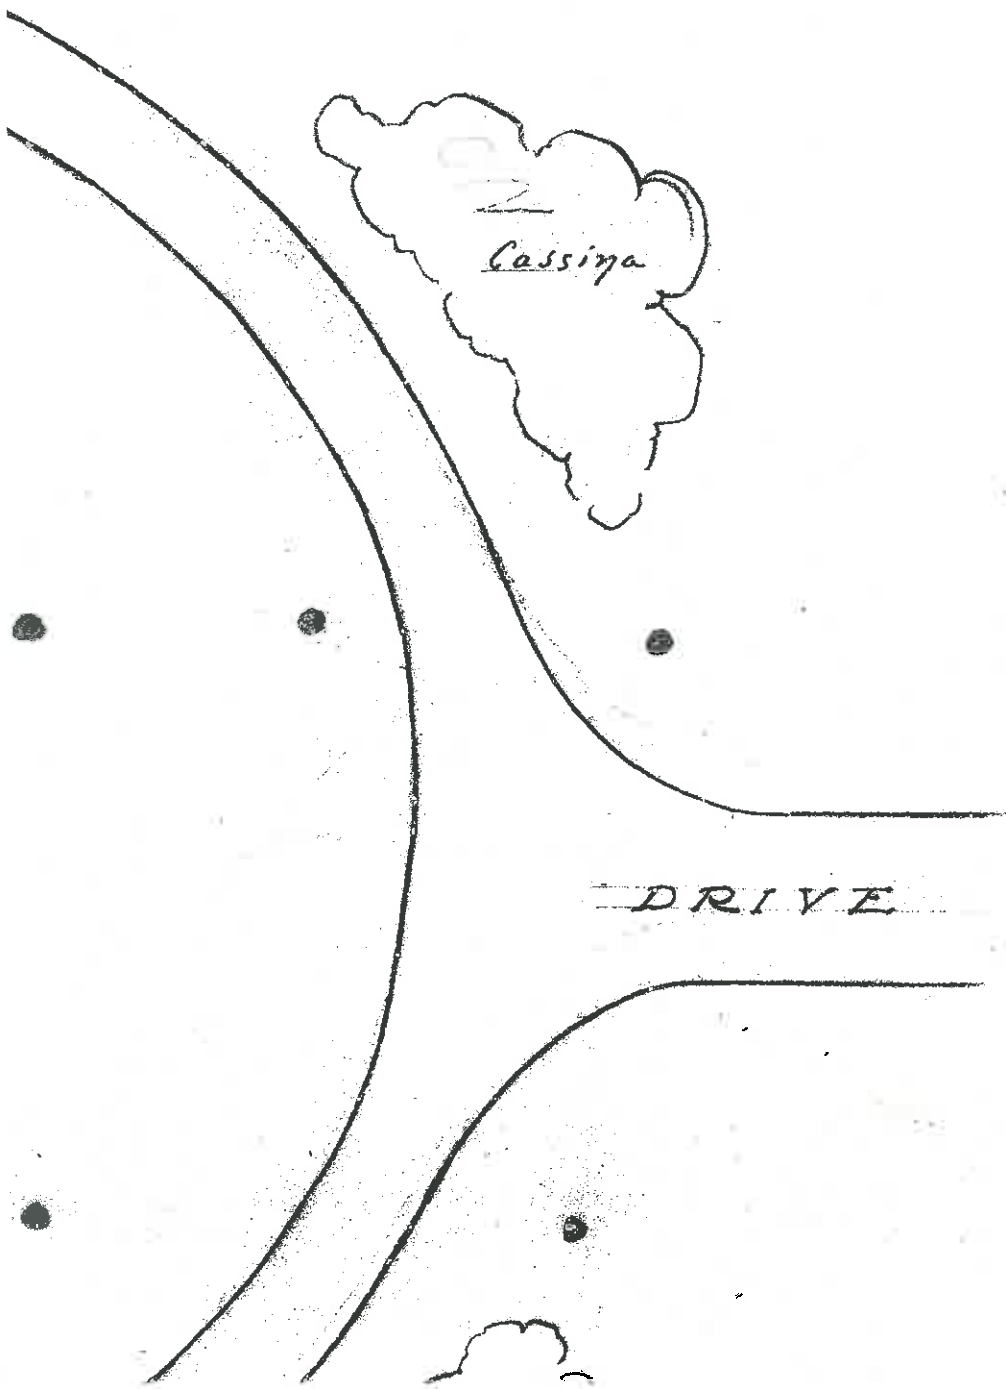

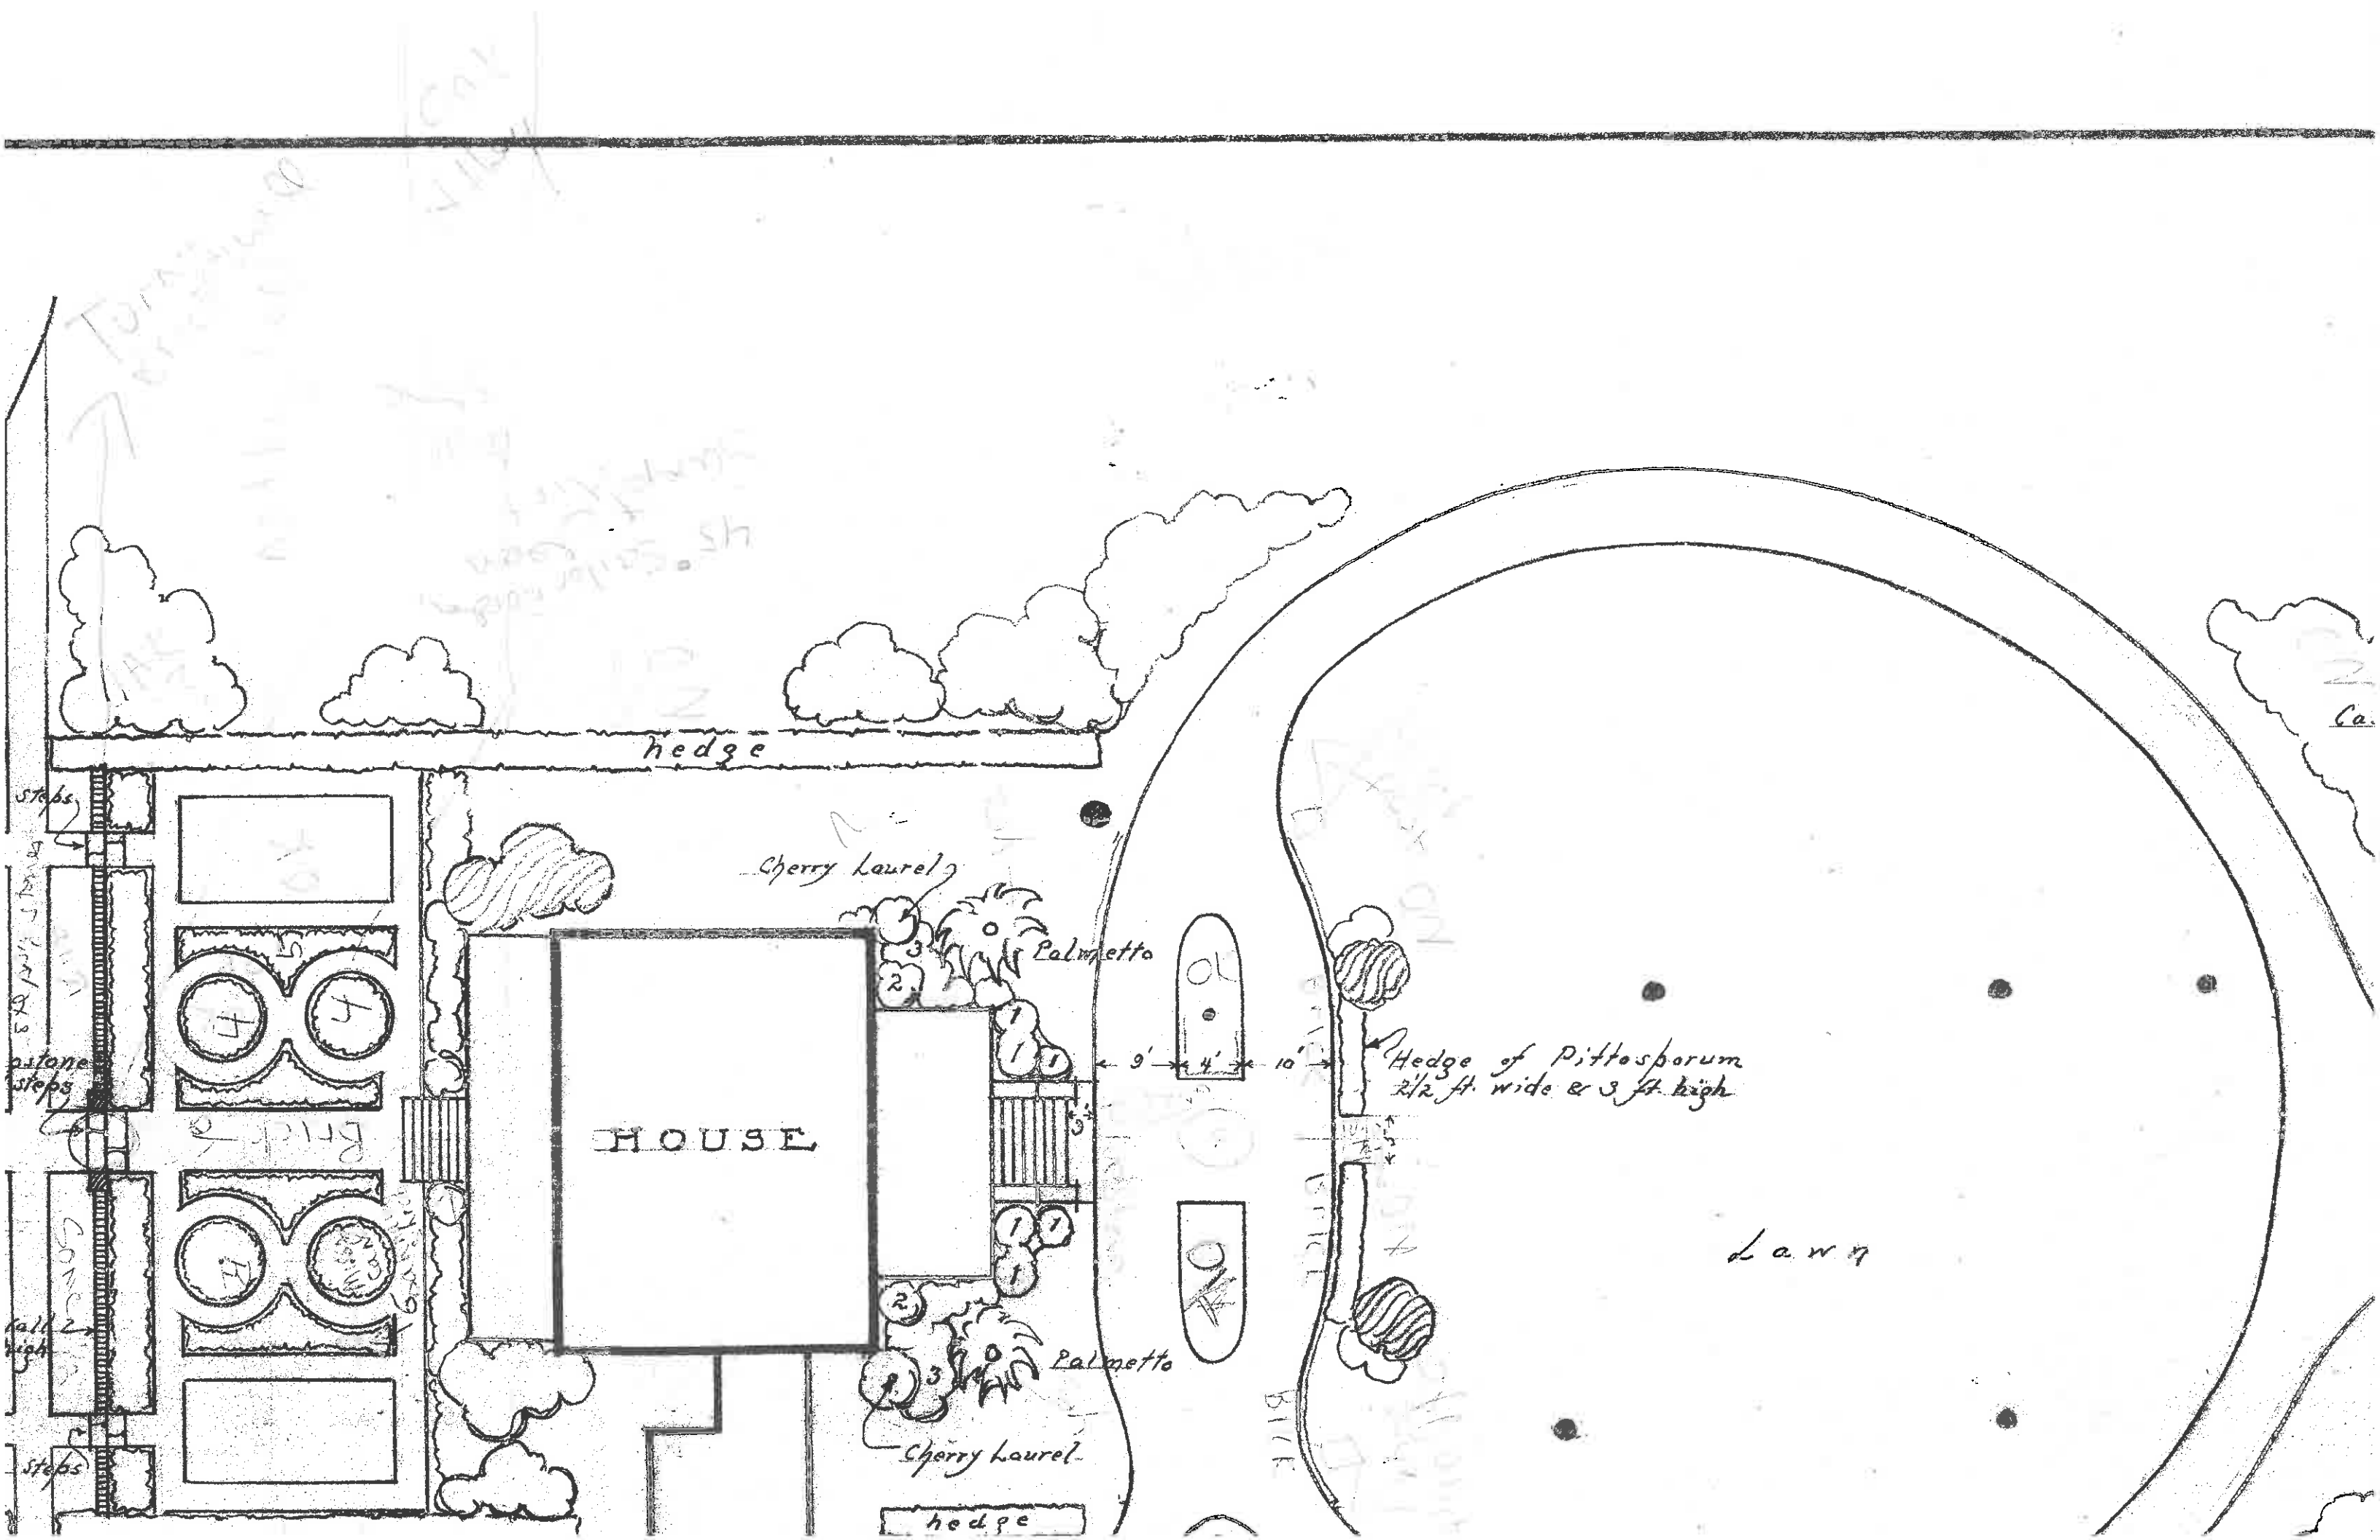


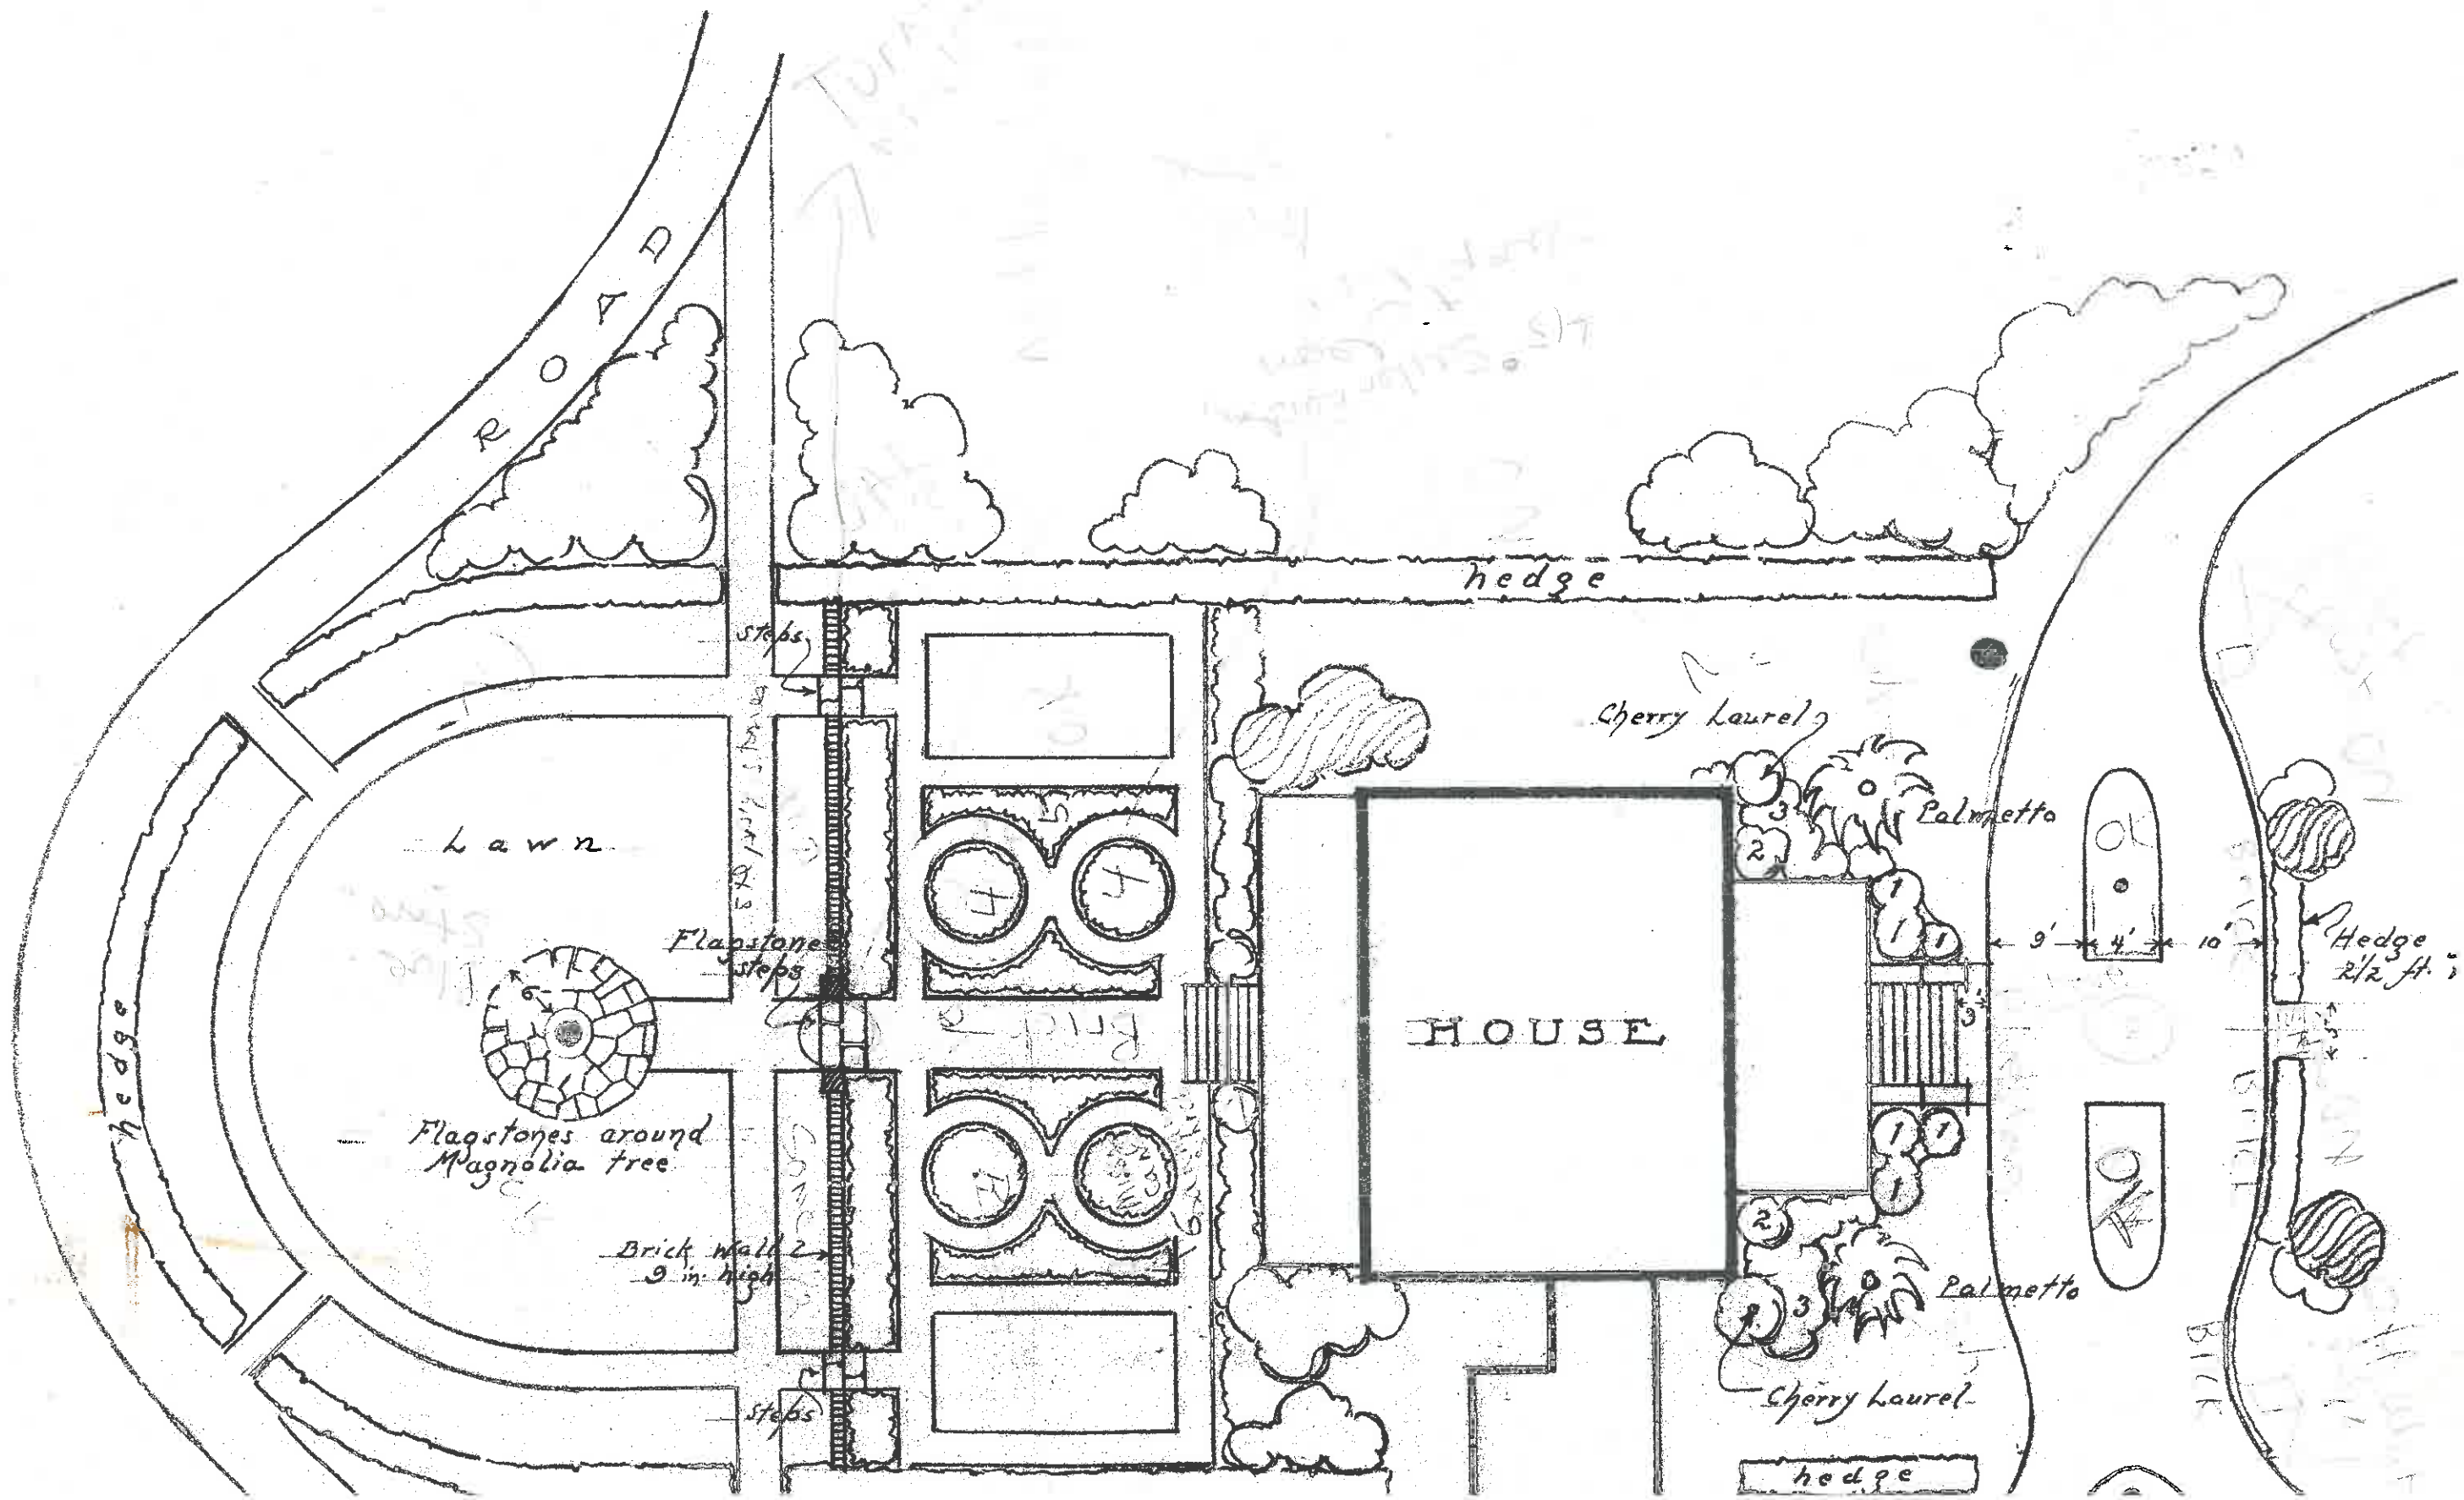


PLAN of GROUND
 — Plantation of —
 Wm. F. McLEOD Esq
 on James Island. S.C.
 — Scale $\frac{1}{16}$ inch = 1 foot —

- PLANT LIST
- | No | Name |
|----|---|
| 1 | <i>Pittosporum</i> - 2 1/2 ft. specimens - to match |
| 2 | <i>Ligustrum lucidum</i> |
| 3 | <i>Agaveas</i> |

GARAGE

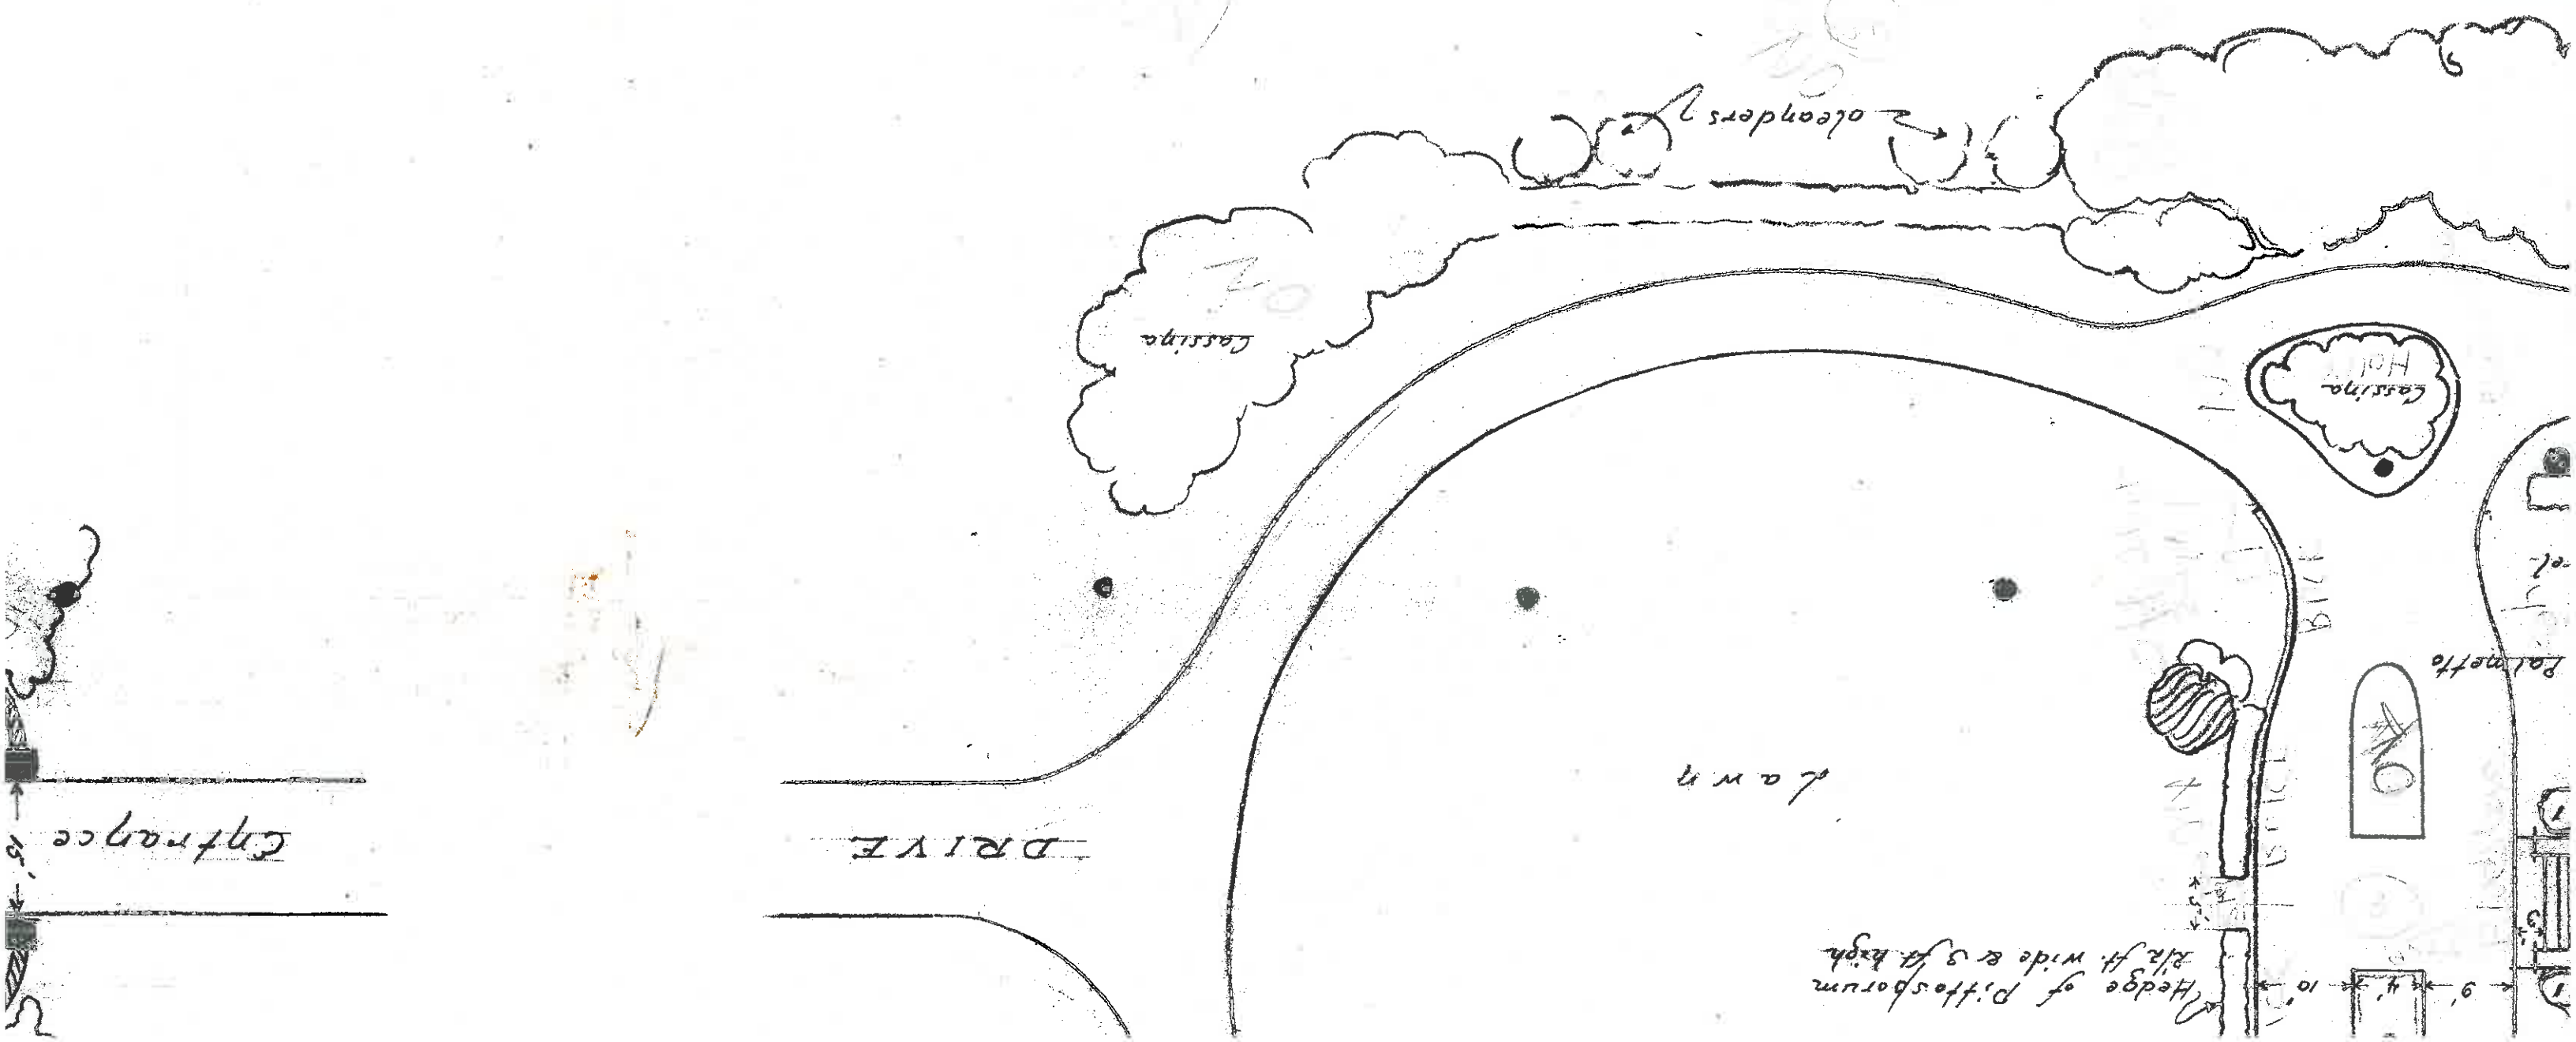

mens-to match

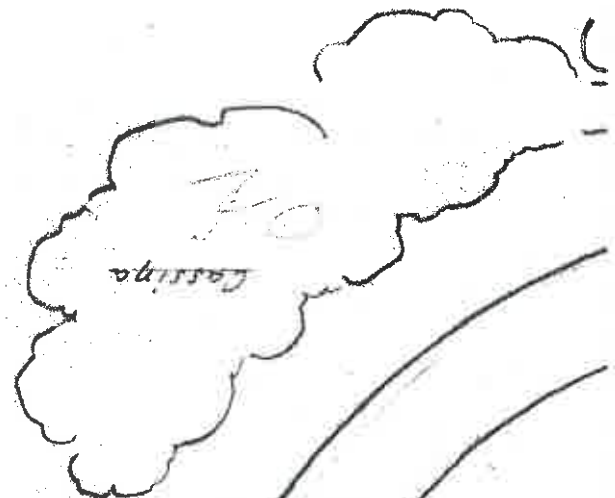

DRIVE

PLAN of GROUNDS
— Plantation of —
Wm. F. McLEOD Esq.
on James Island. S.C.
— Scale $\frac{1}{16}$ inch = 1 foot

L. W. Briggs
Landscape Architect

