
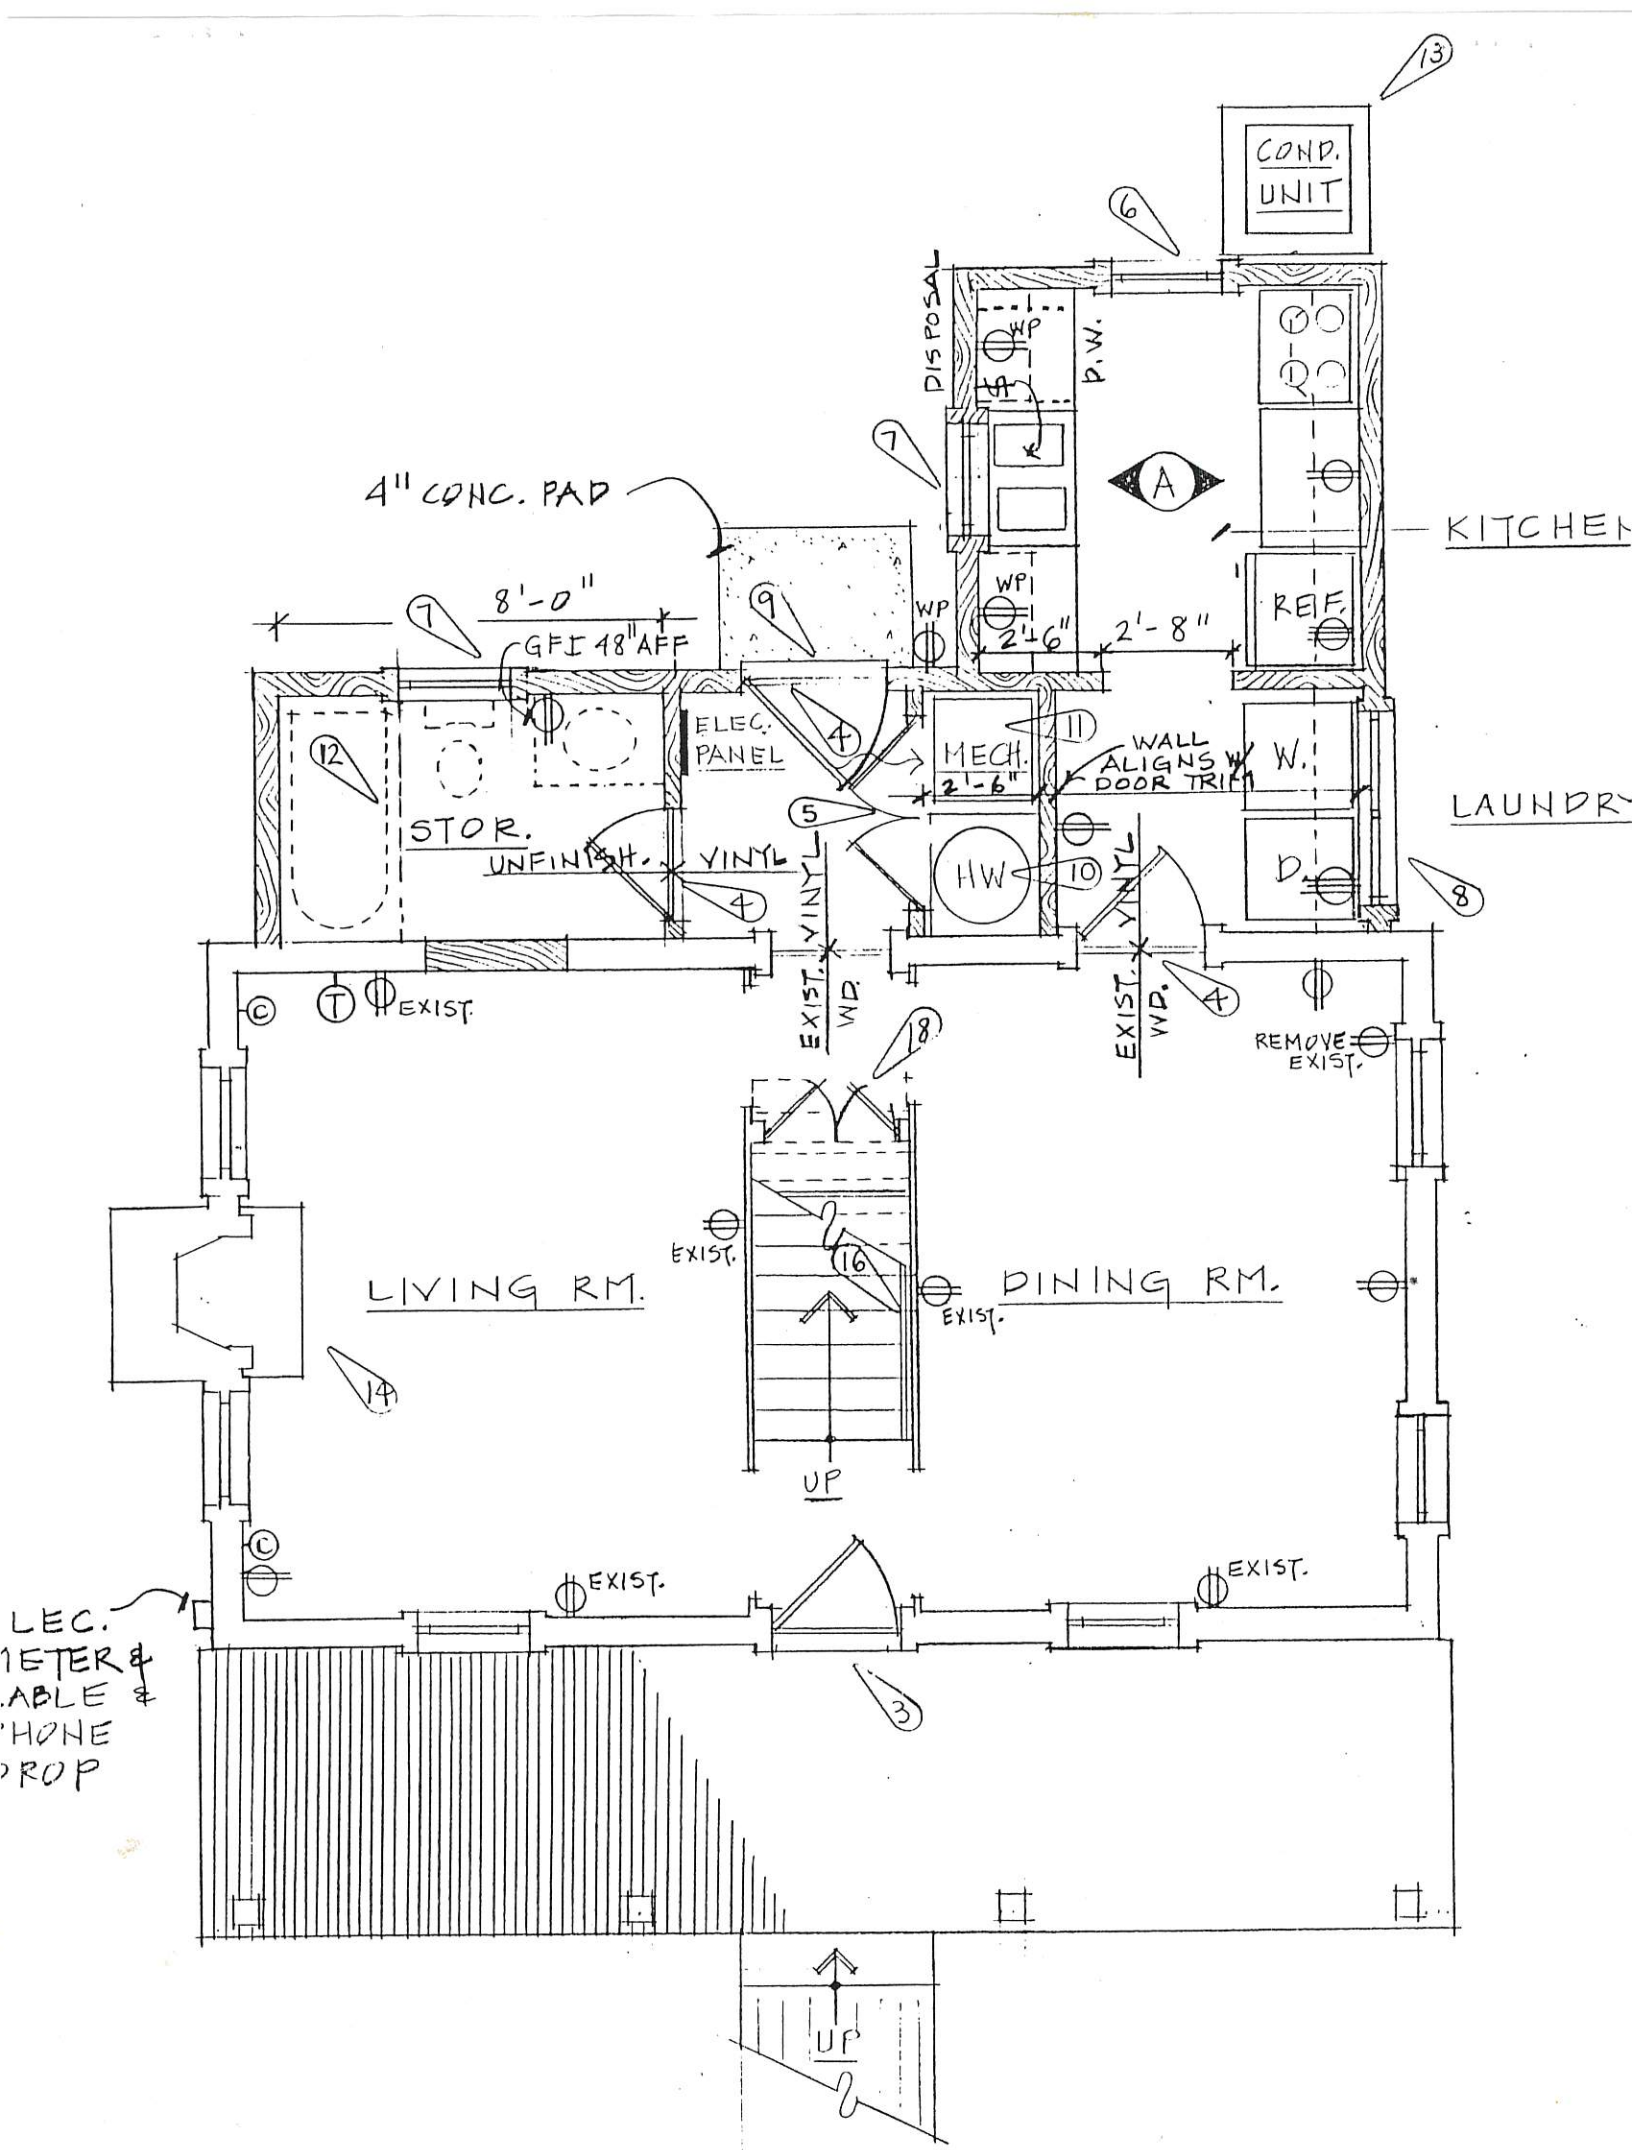


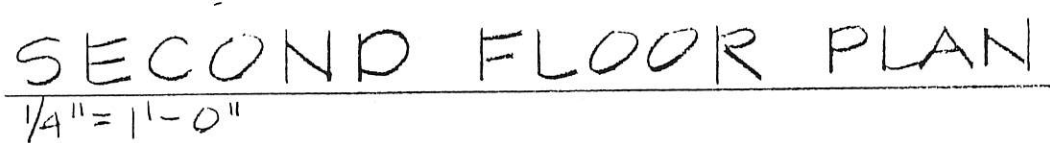

# FIRST FLOOR PLAN

1/4" = 1'-0"


$$1/4'' = 1 - 0''$$