


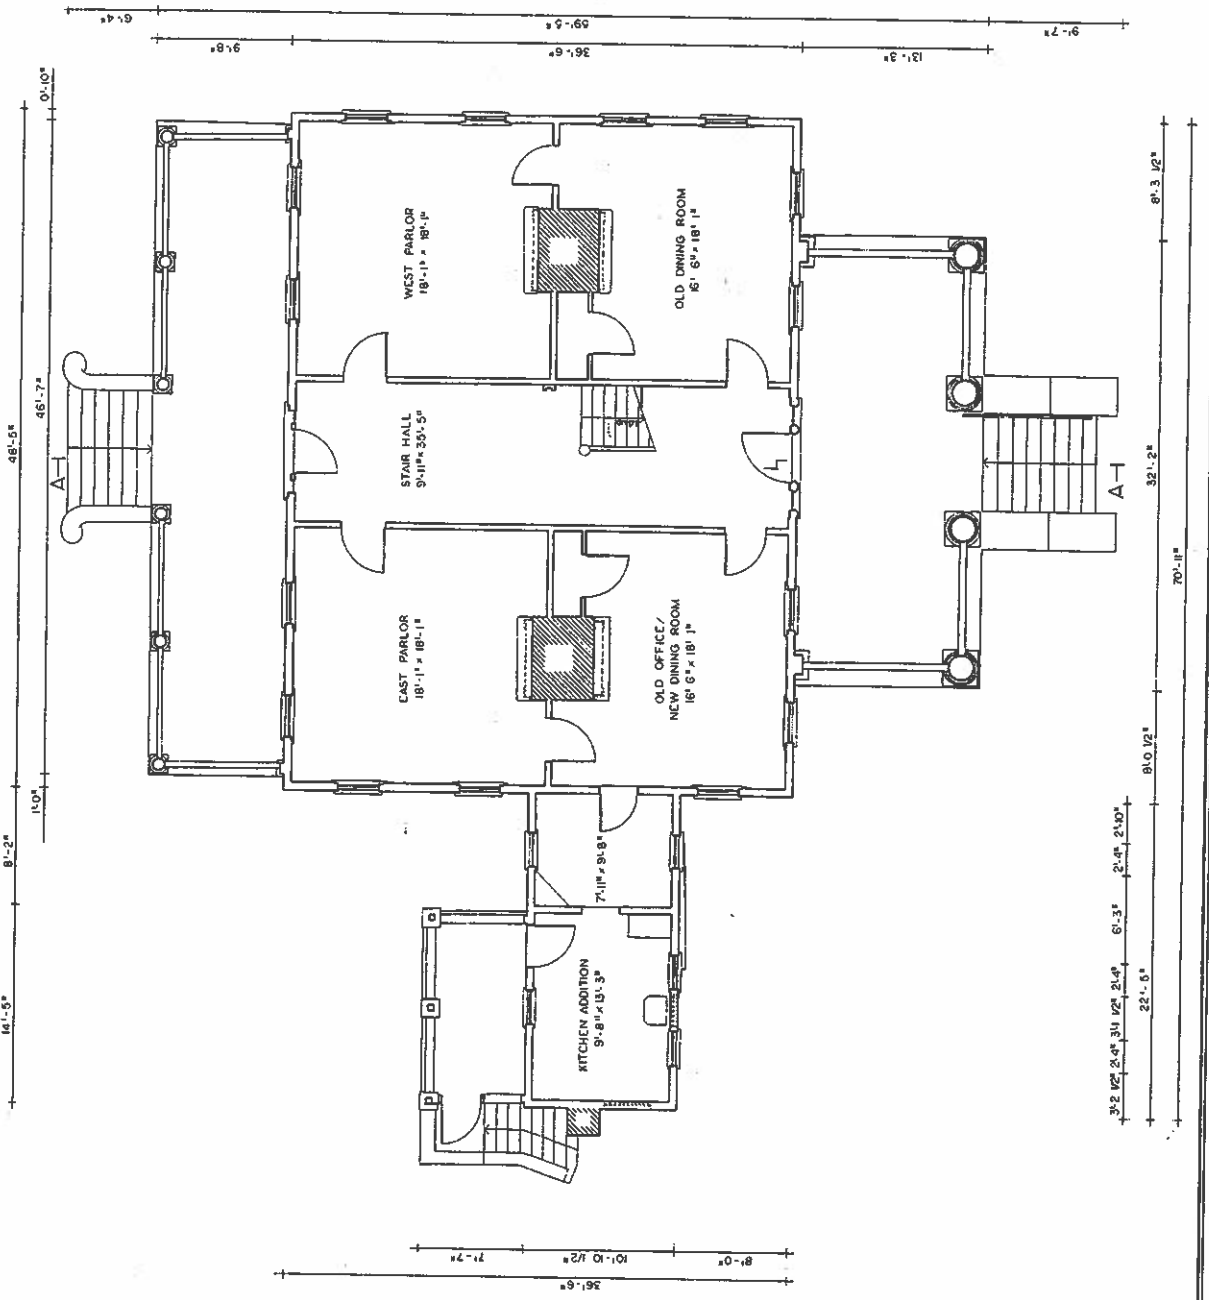



FIRST FLOOR PLAN

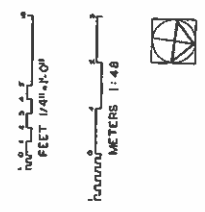

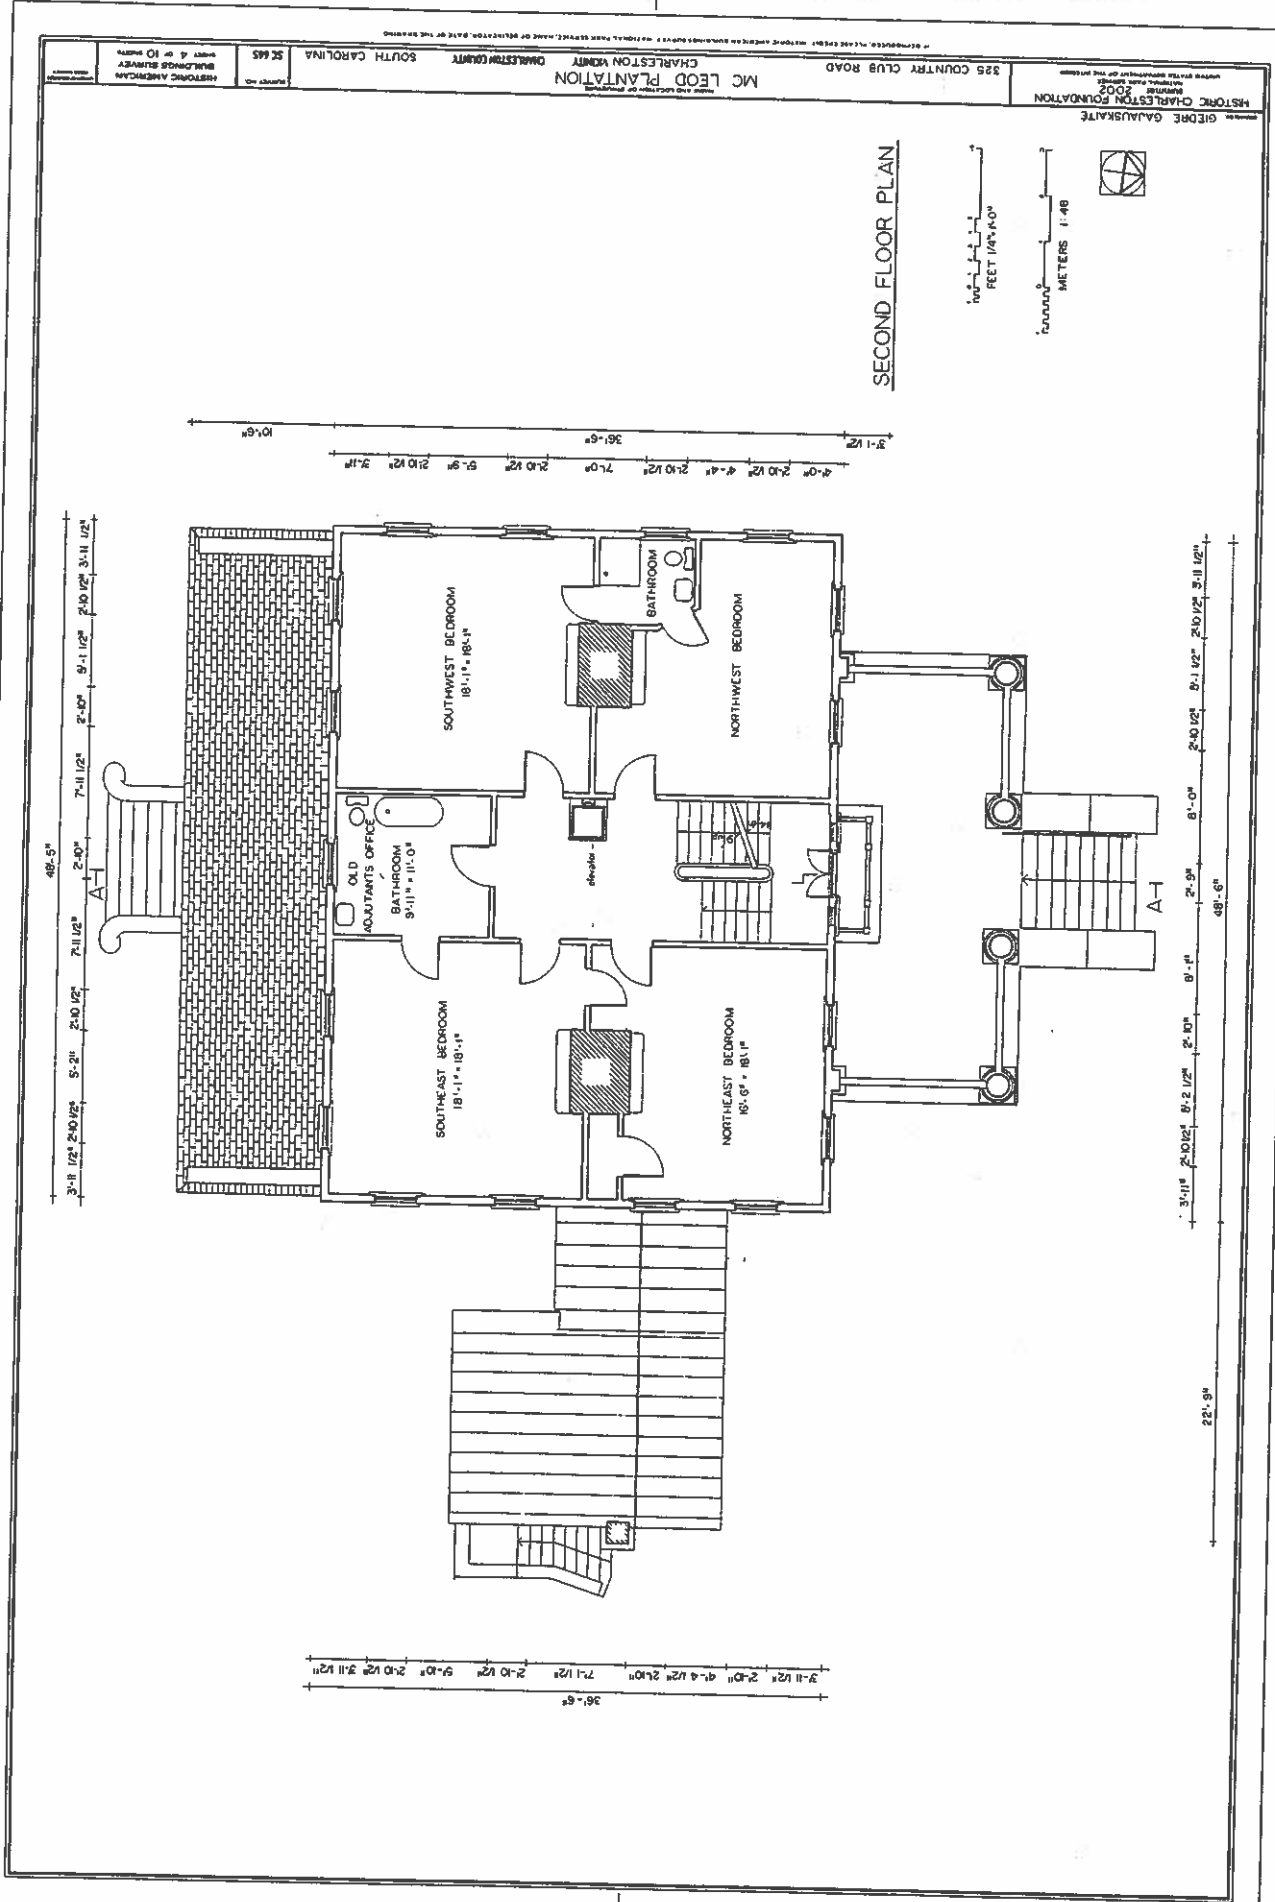



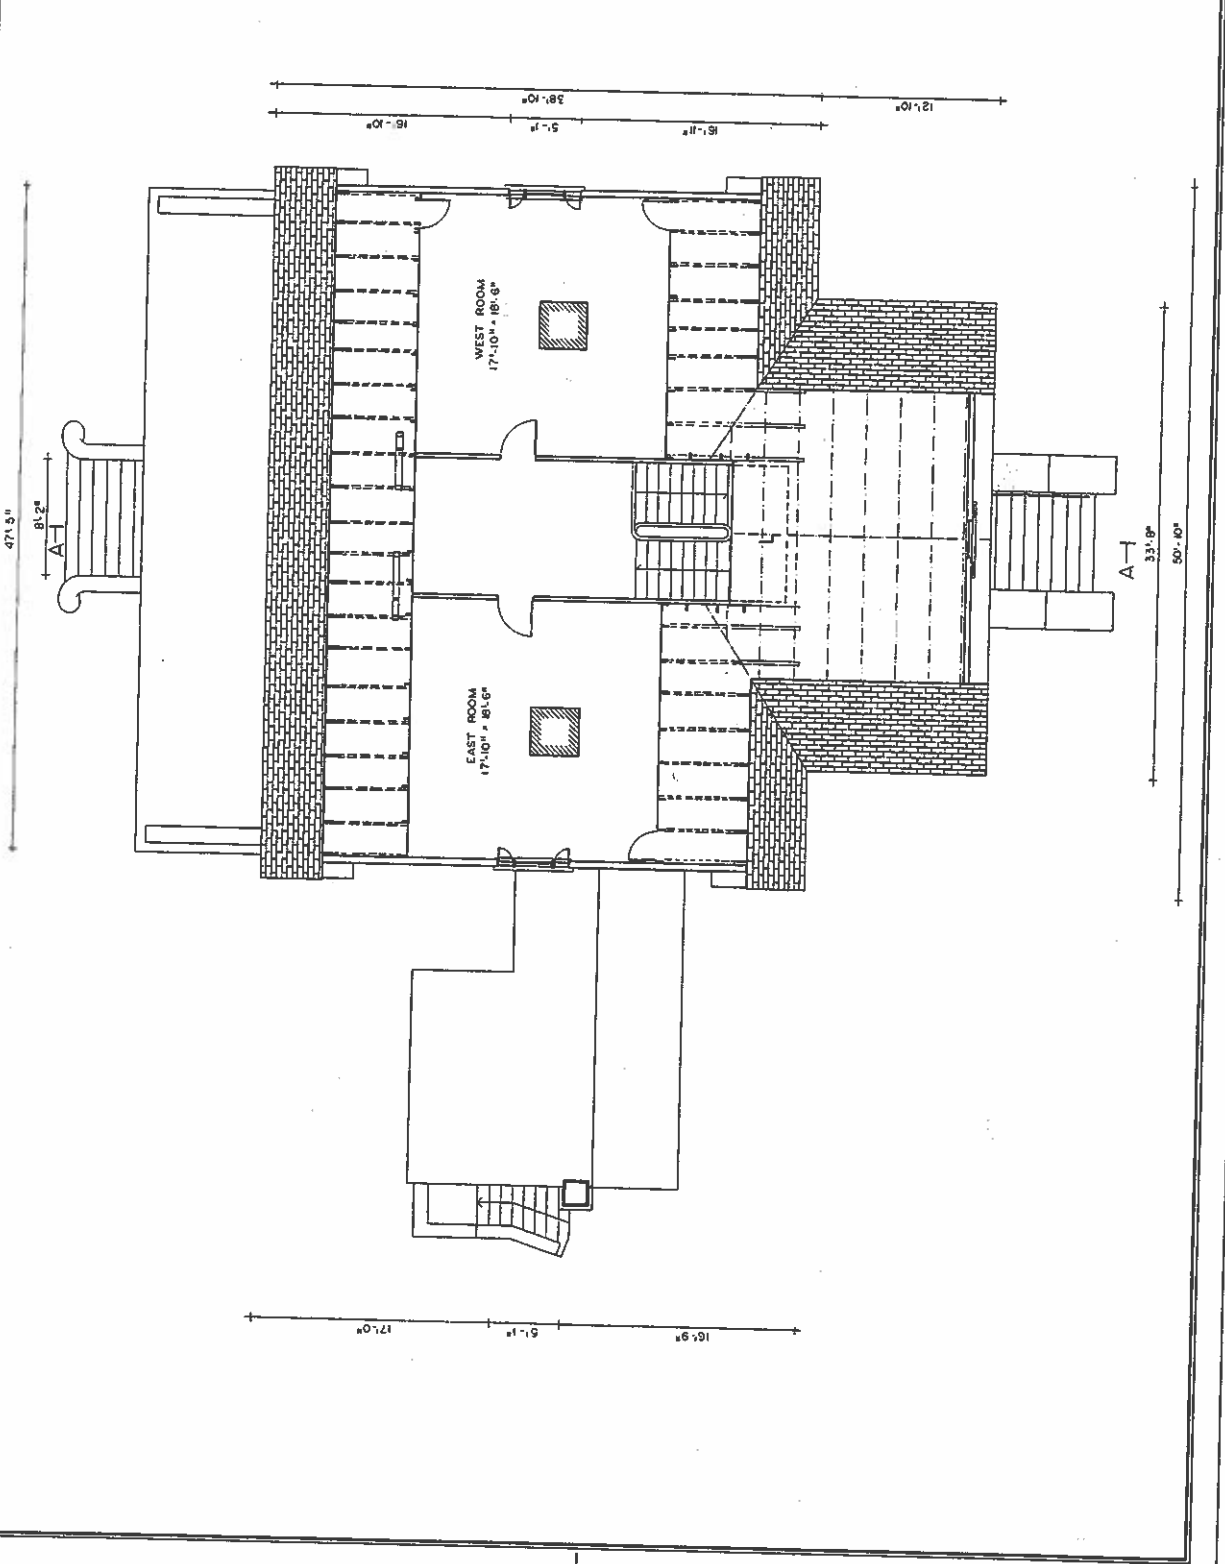

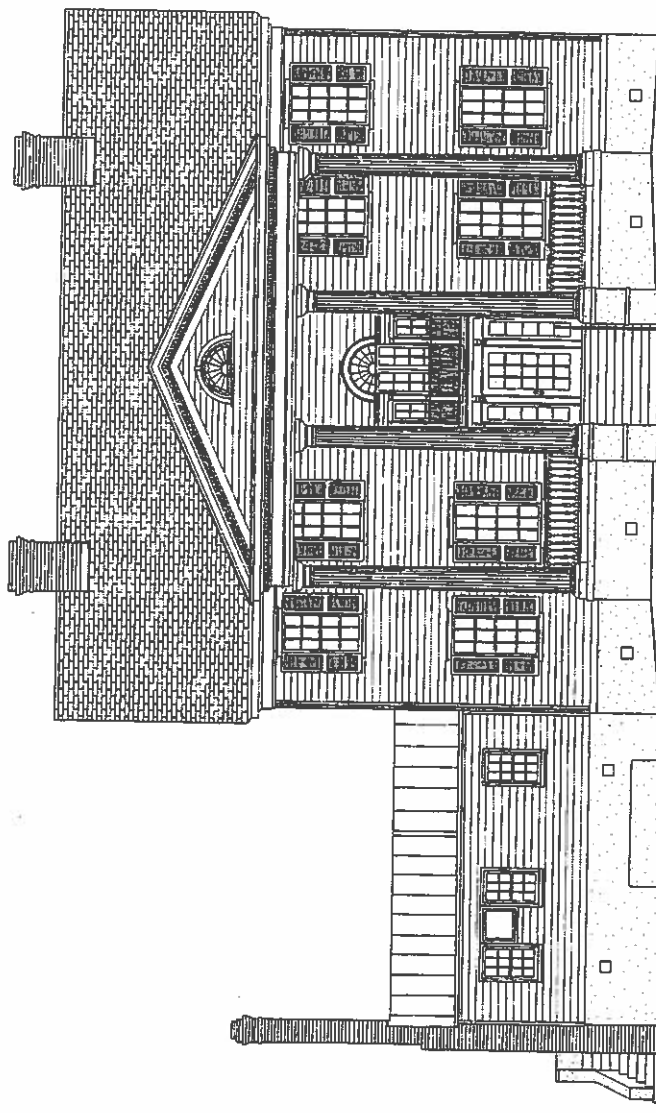


37'-4"	24'-3"	12'-0"	8'-10"	6'-4"	2'-5"	0'-0"	1'-0"	6'-0"
--------	--------	--------	--------	-------	-------	-------	-------	-------

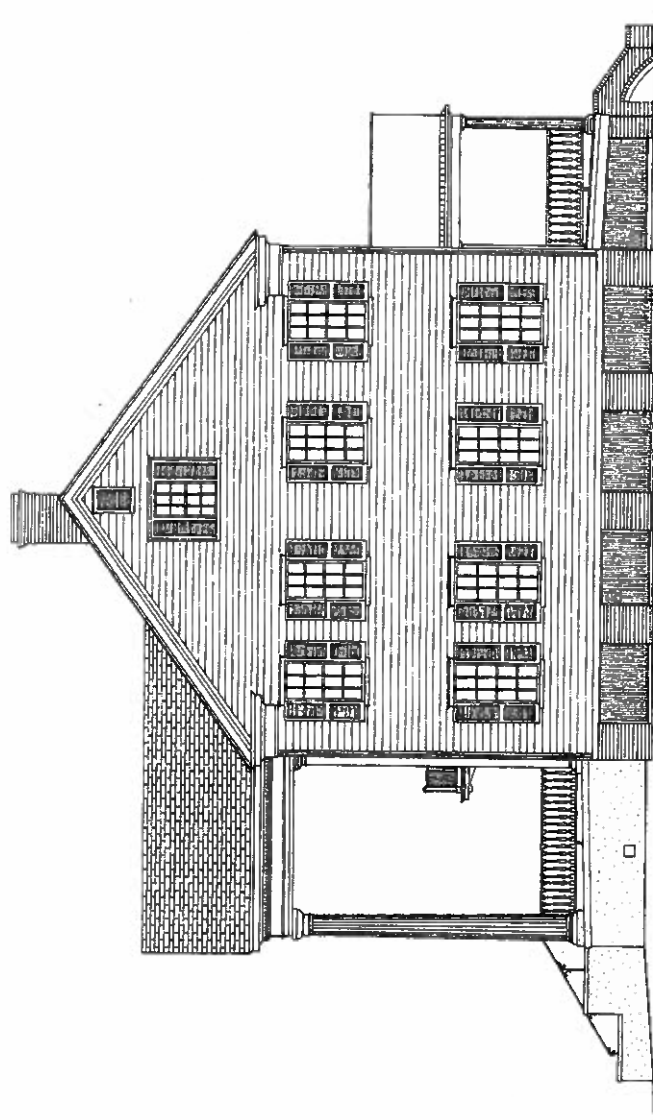

WEST ELEVATION

0' 0" 10' 0" 20' 0" 30' 0" 40' 0"
 FEET 1" = 10'-0"
 0 1 2 3 4 5
 METERS 1:48

40'-0"
 57'-4"
 31'-1"
 23'-6"
 20'-4"
 0'-0"
 -5'-7"

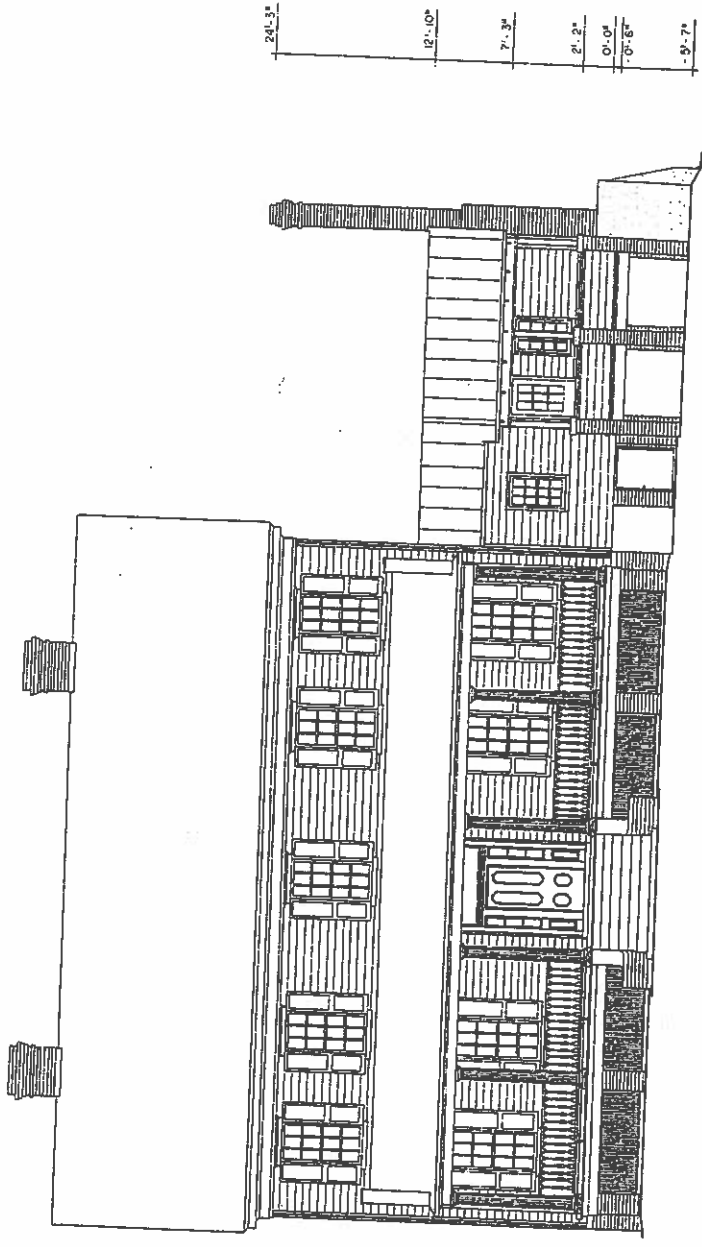

SOUTH ELEVATION



27'-0"
 23'-6"
 14'-7"
 9'-6"
 8'-8"
 0'-0"
 -5'-2"

24'-3"
 12'-10"
 7'-3"
 2'-2"
 0'-0"
 -0'-5"
 -9'-7"

SECTION A-A

