



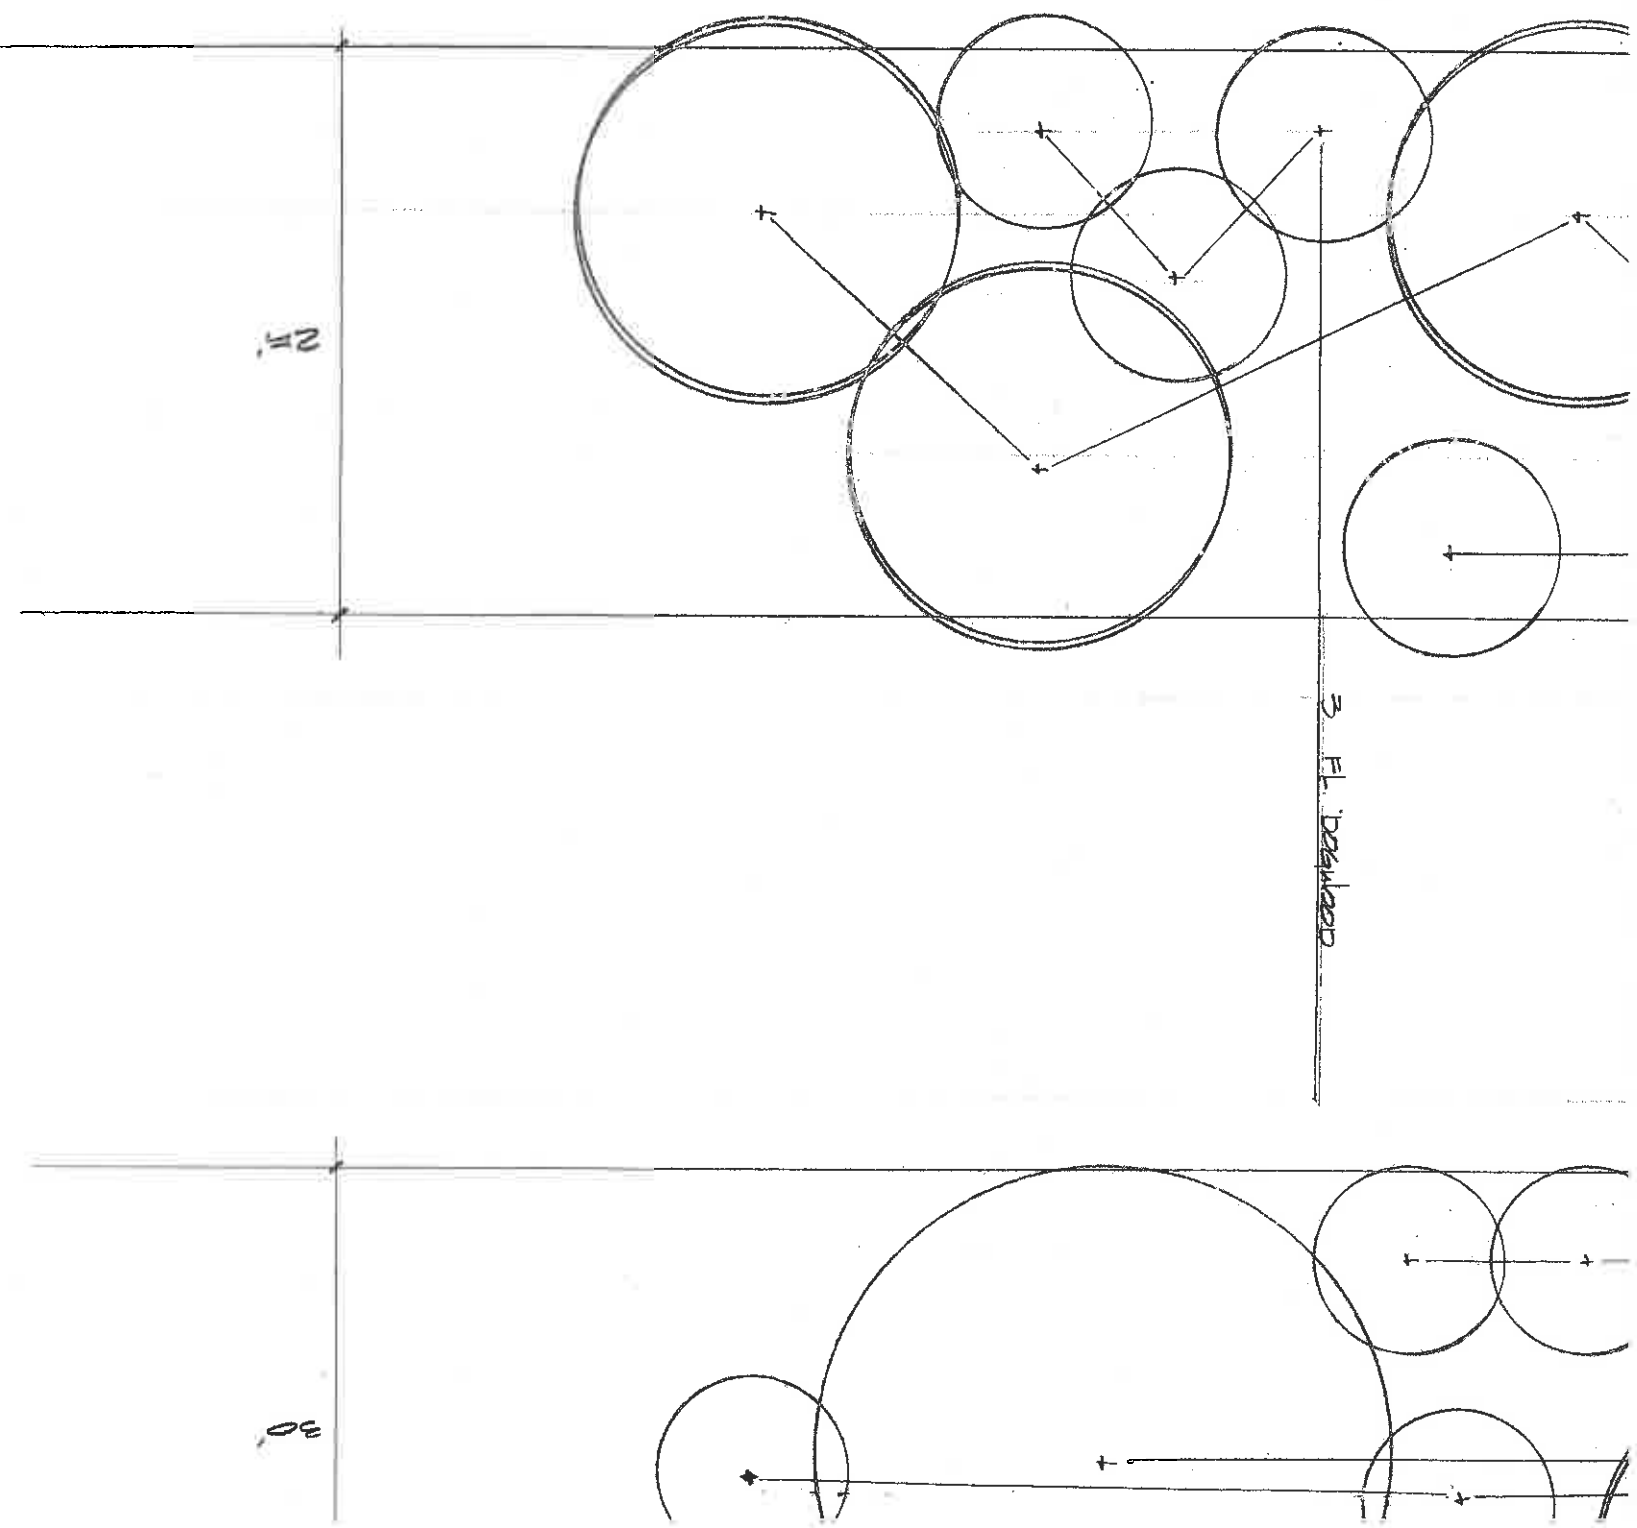


TYPICAL VEGETATIVE SCREEN SECTIONS


OF Mcleod Plantation

LAKE ISLAND, S.C.

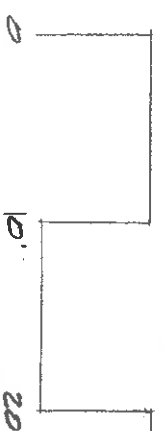

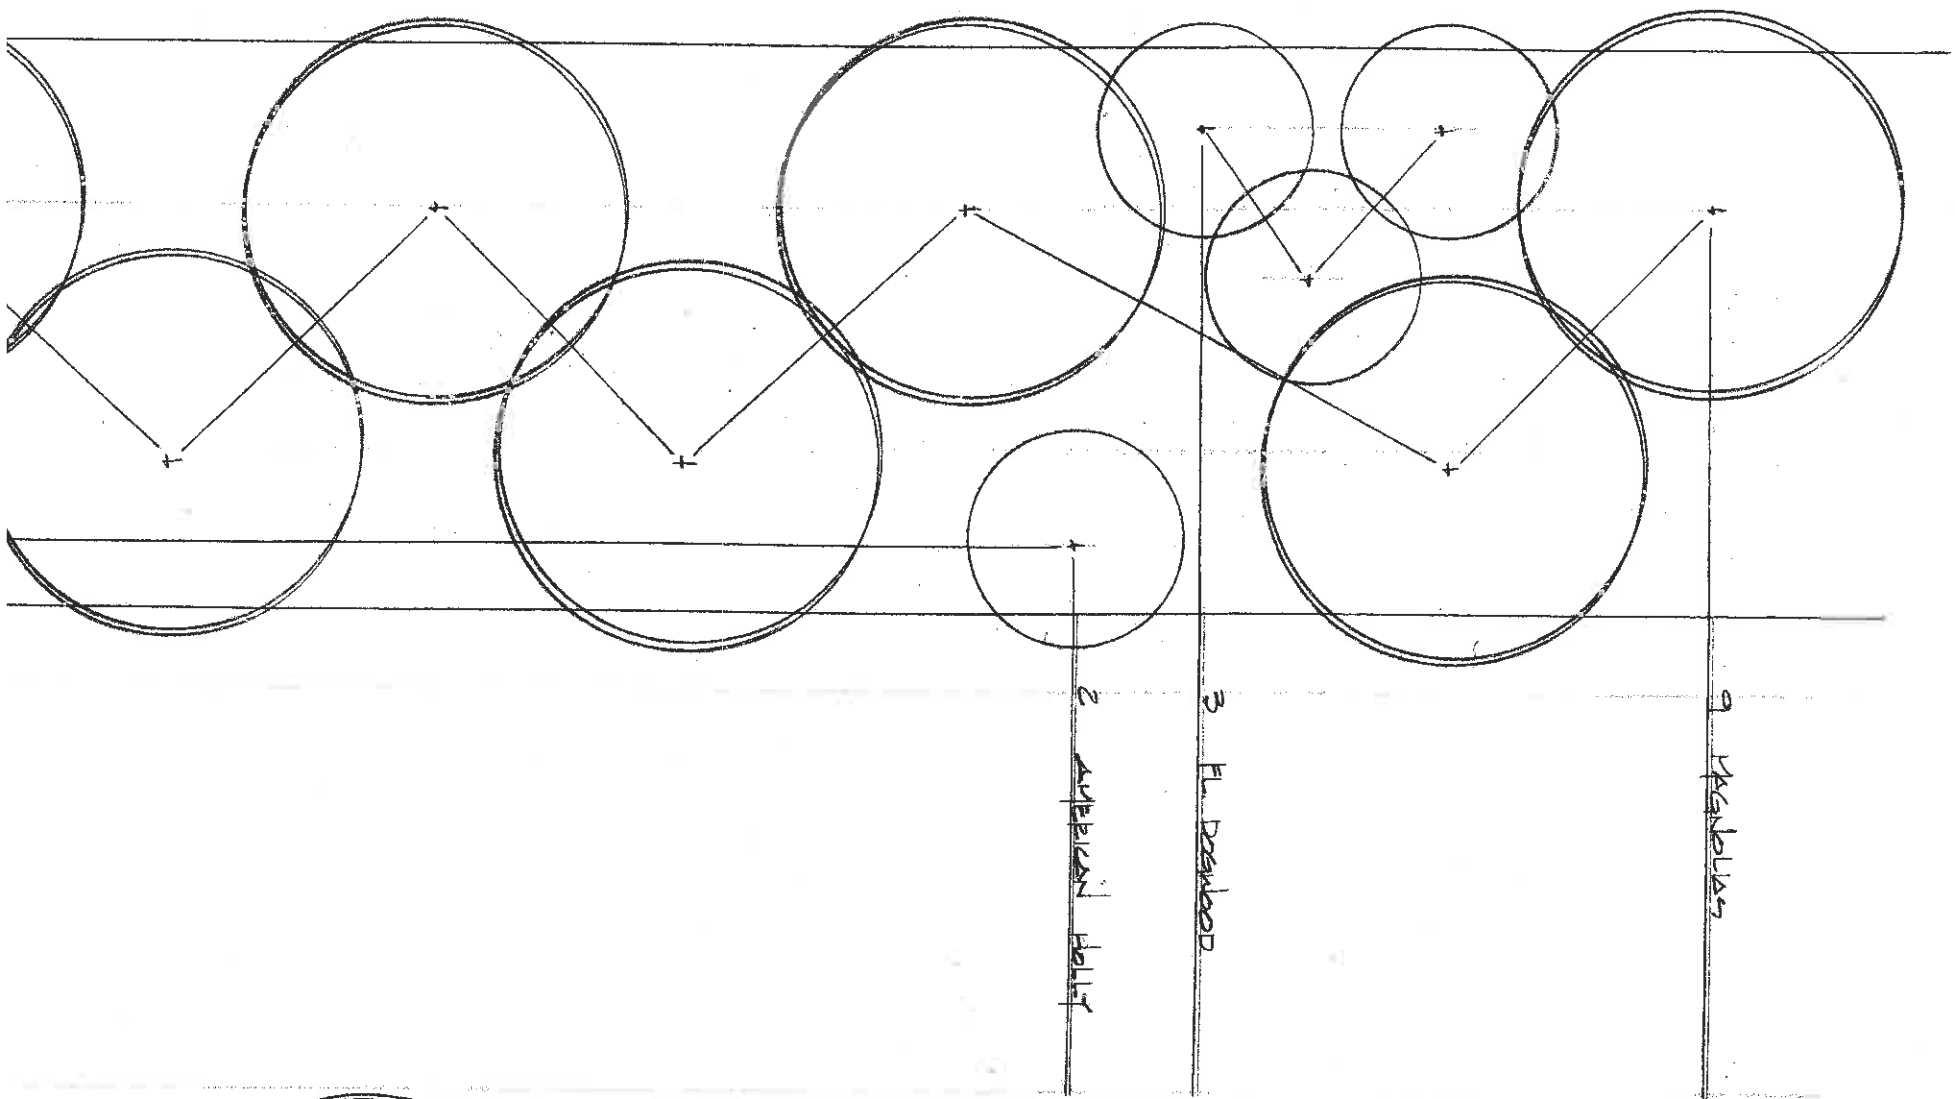


sect "c" salt/salt

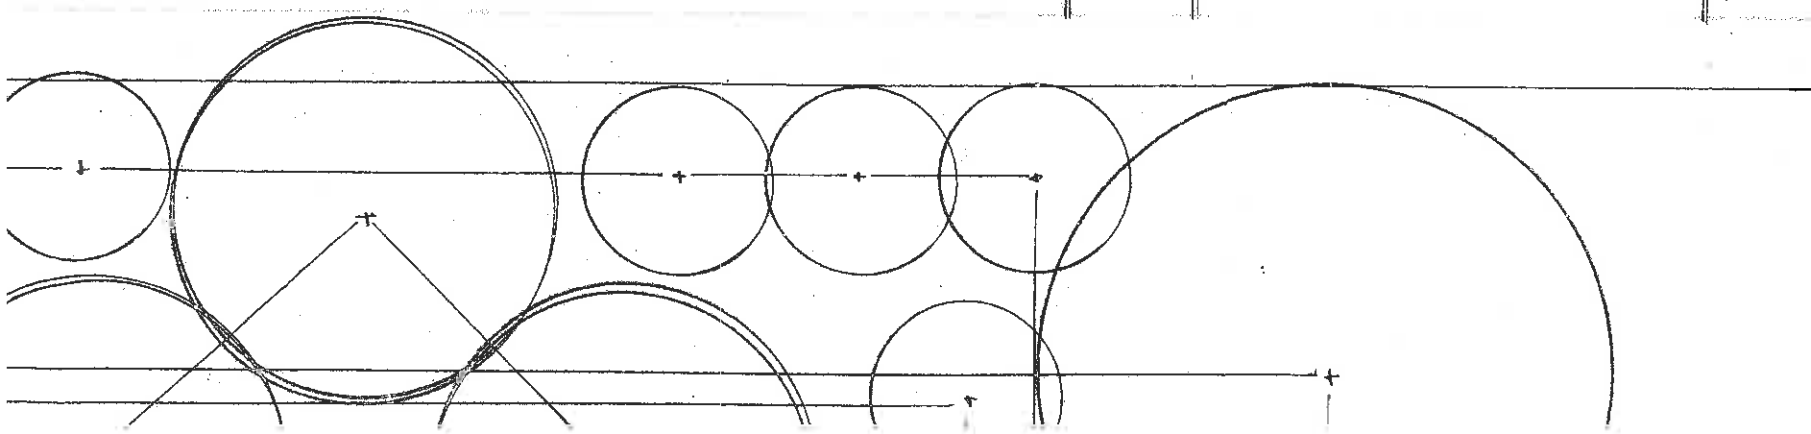



sect "b" salt

SC# "C" H25
SC# 105/10400

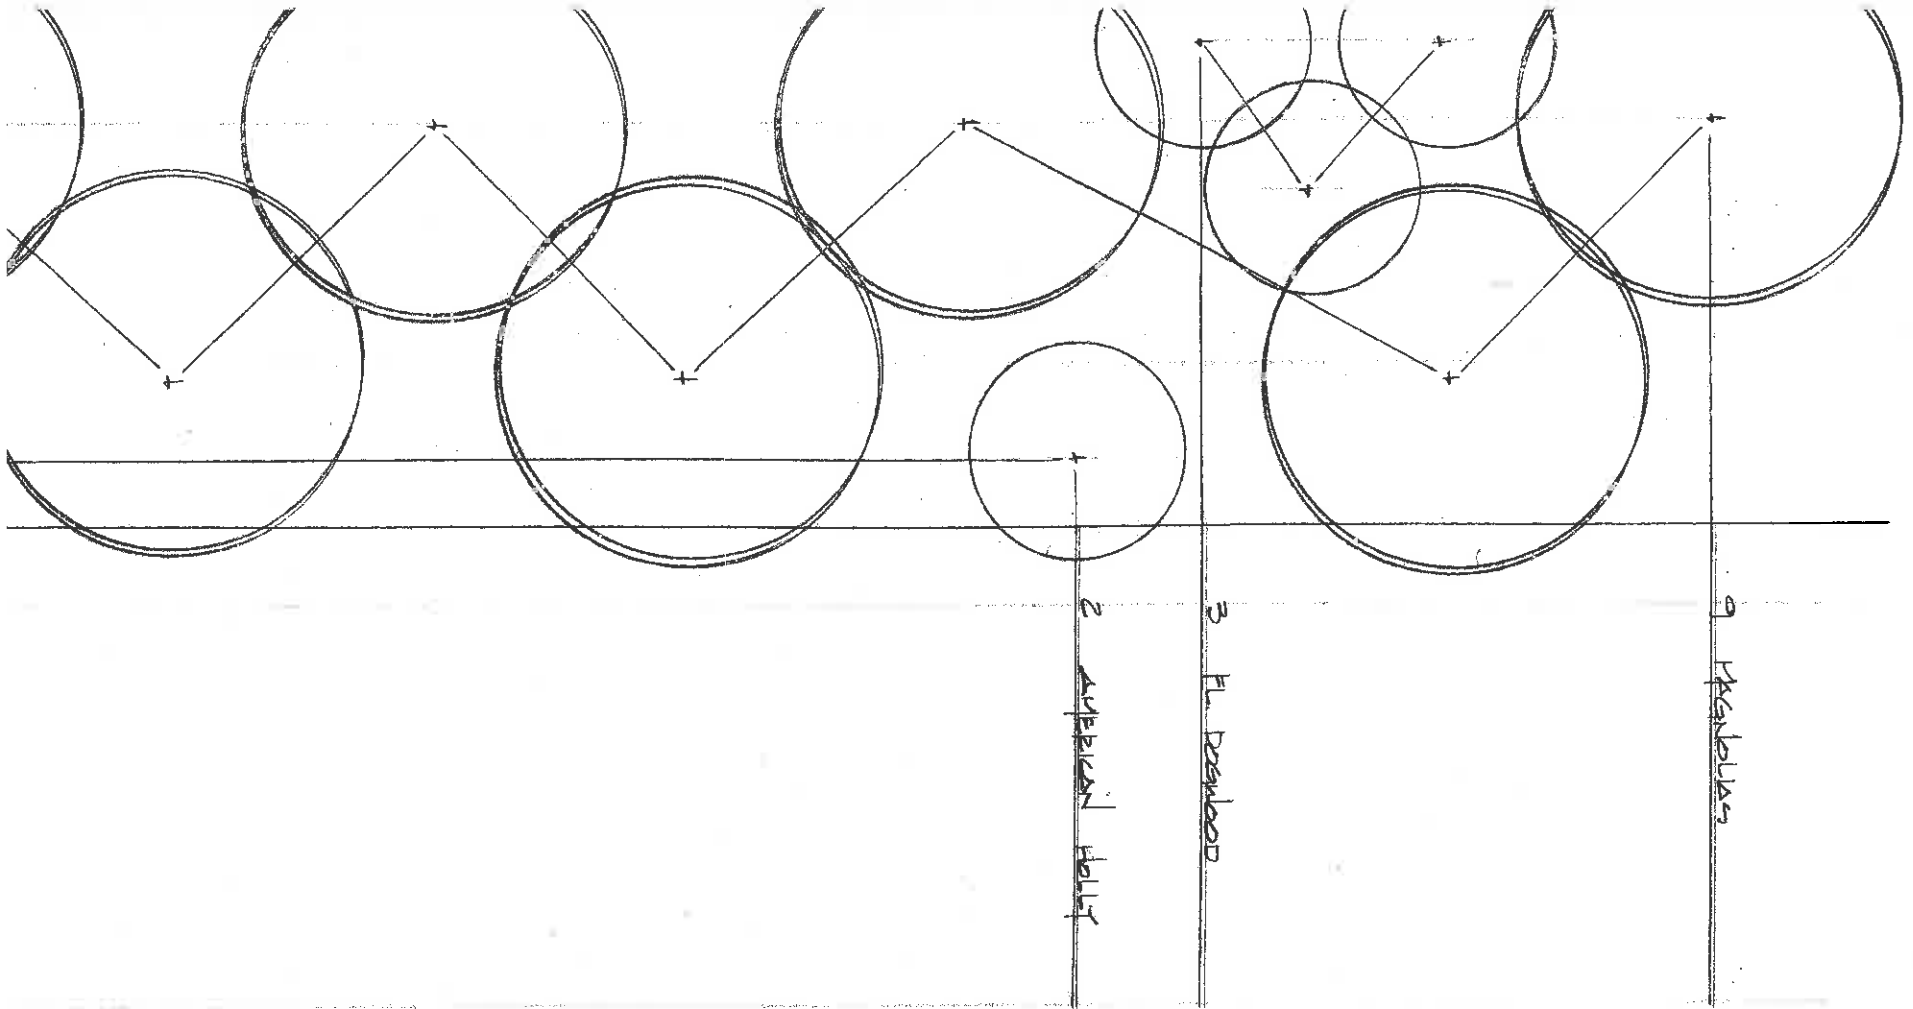


SC# "B" H25
H25

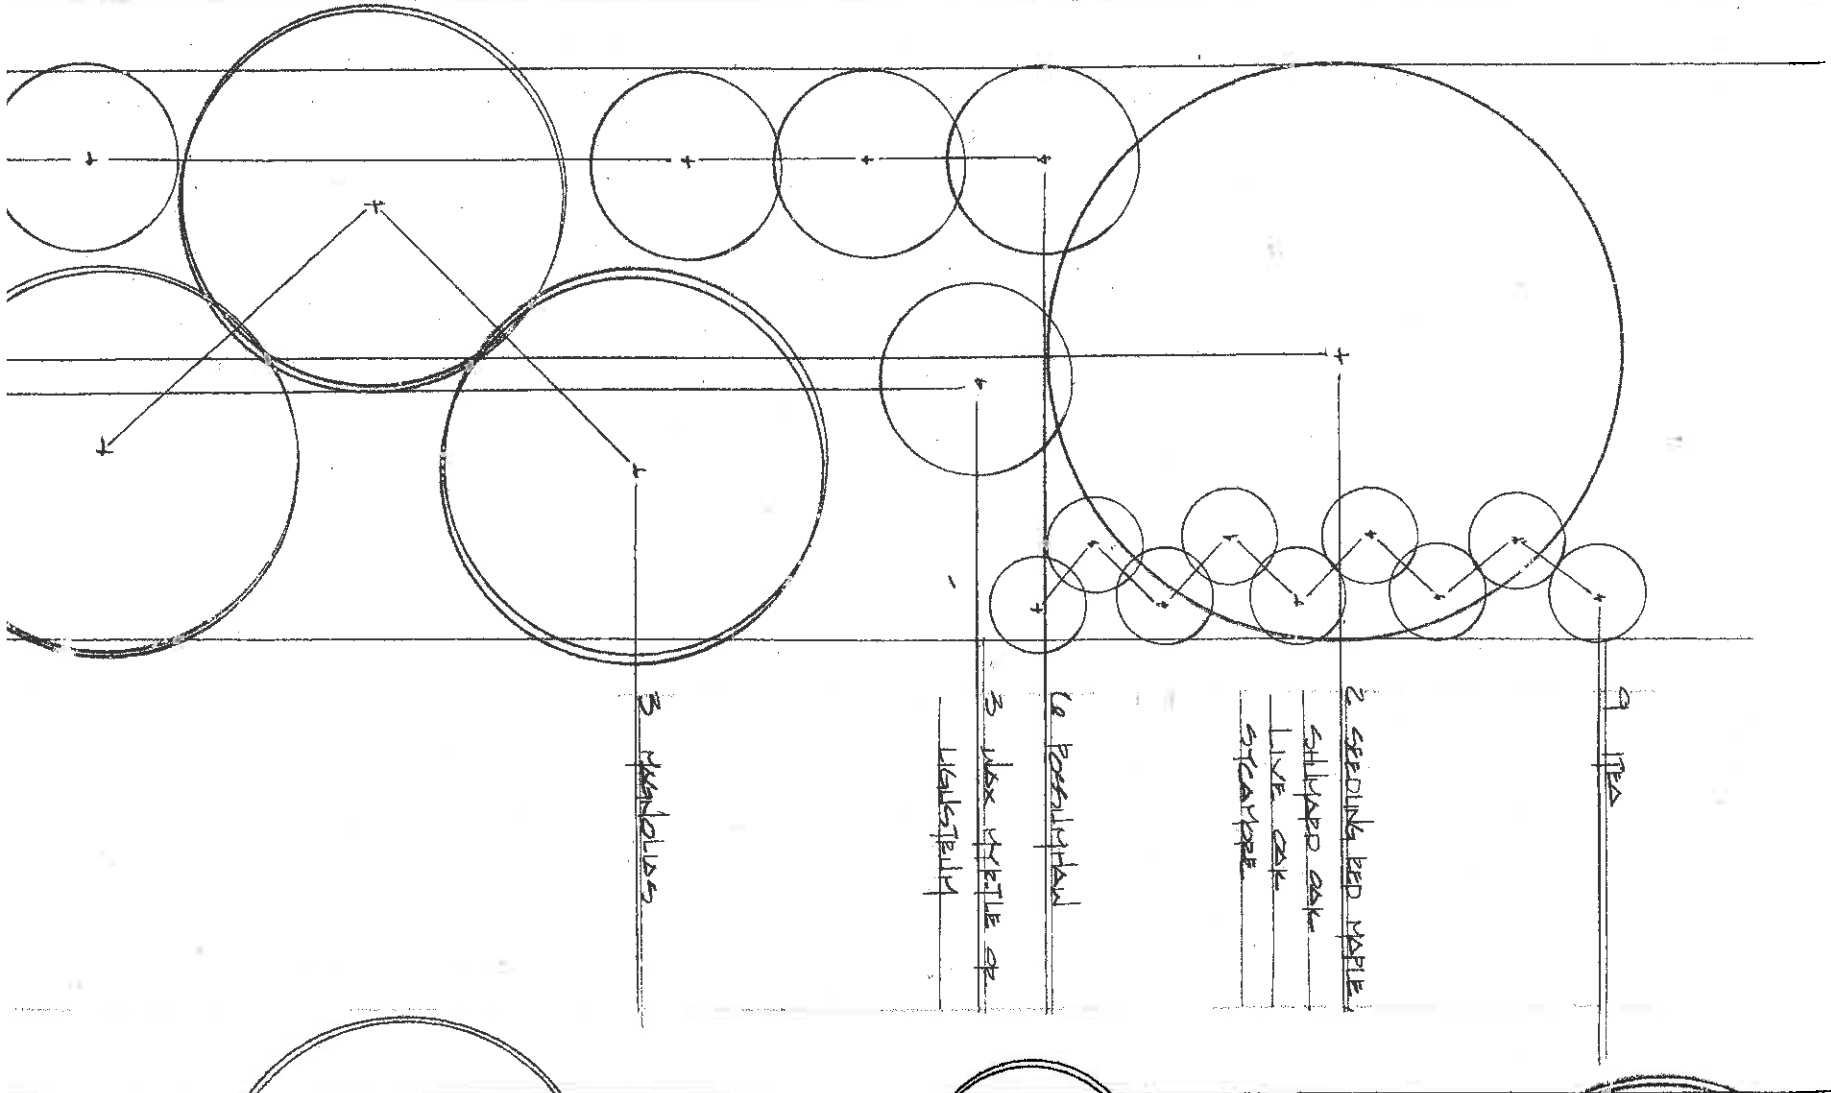

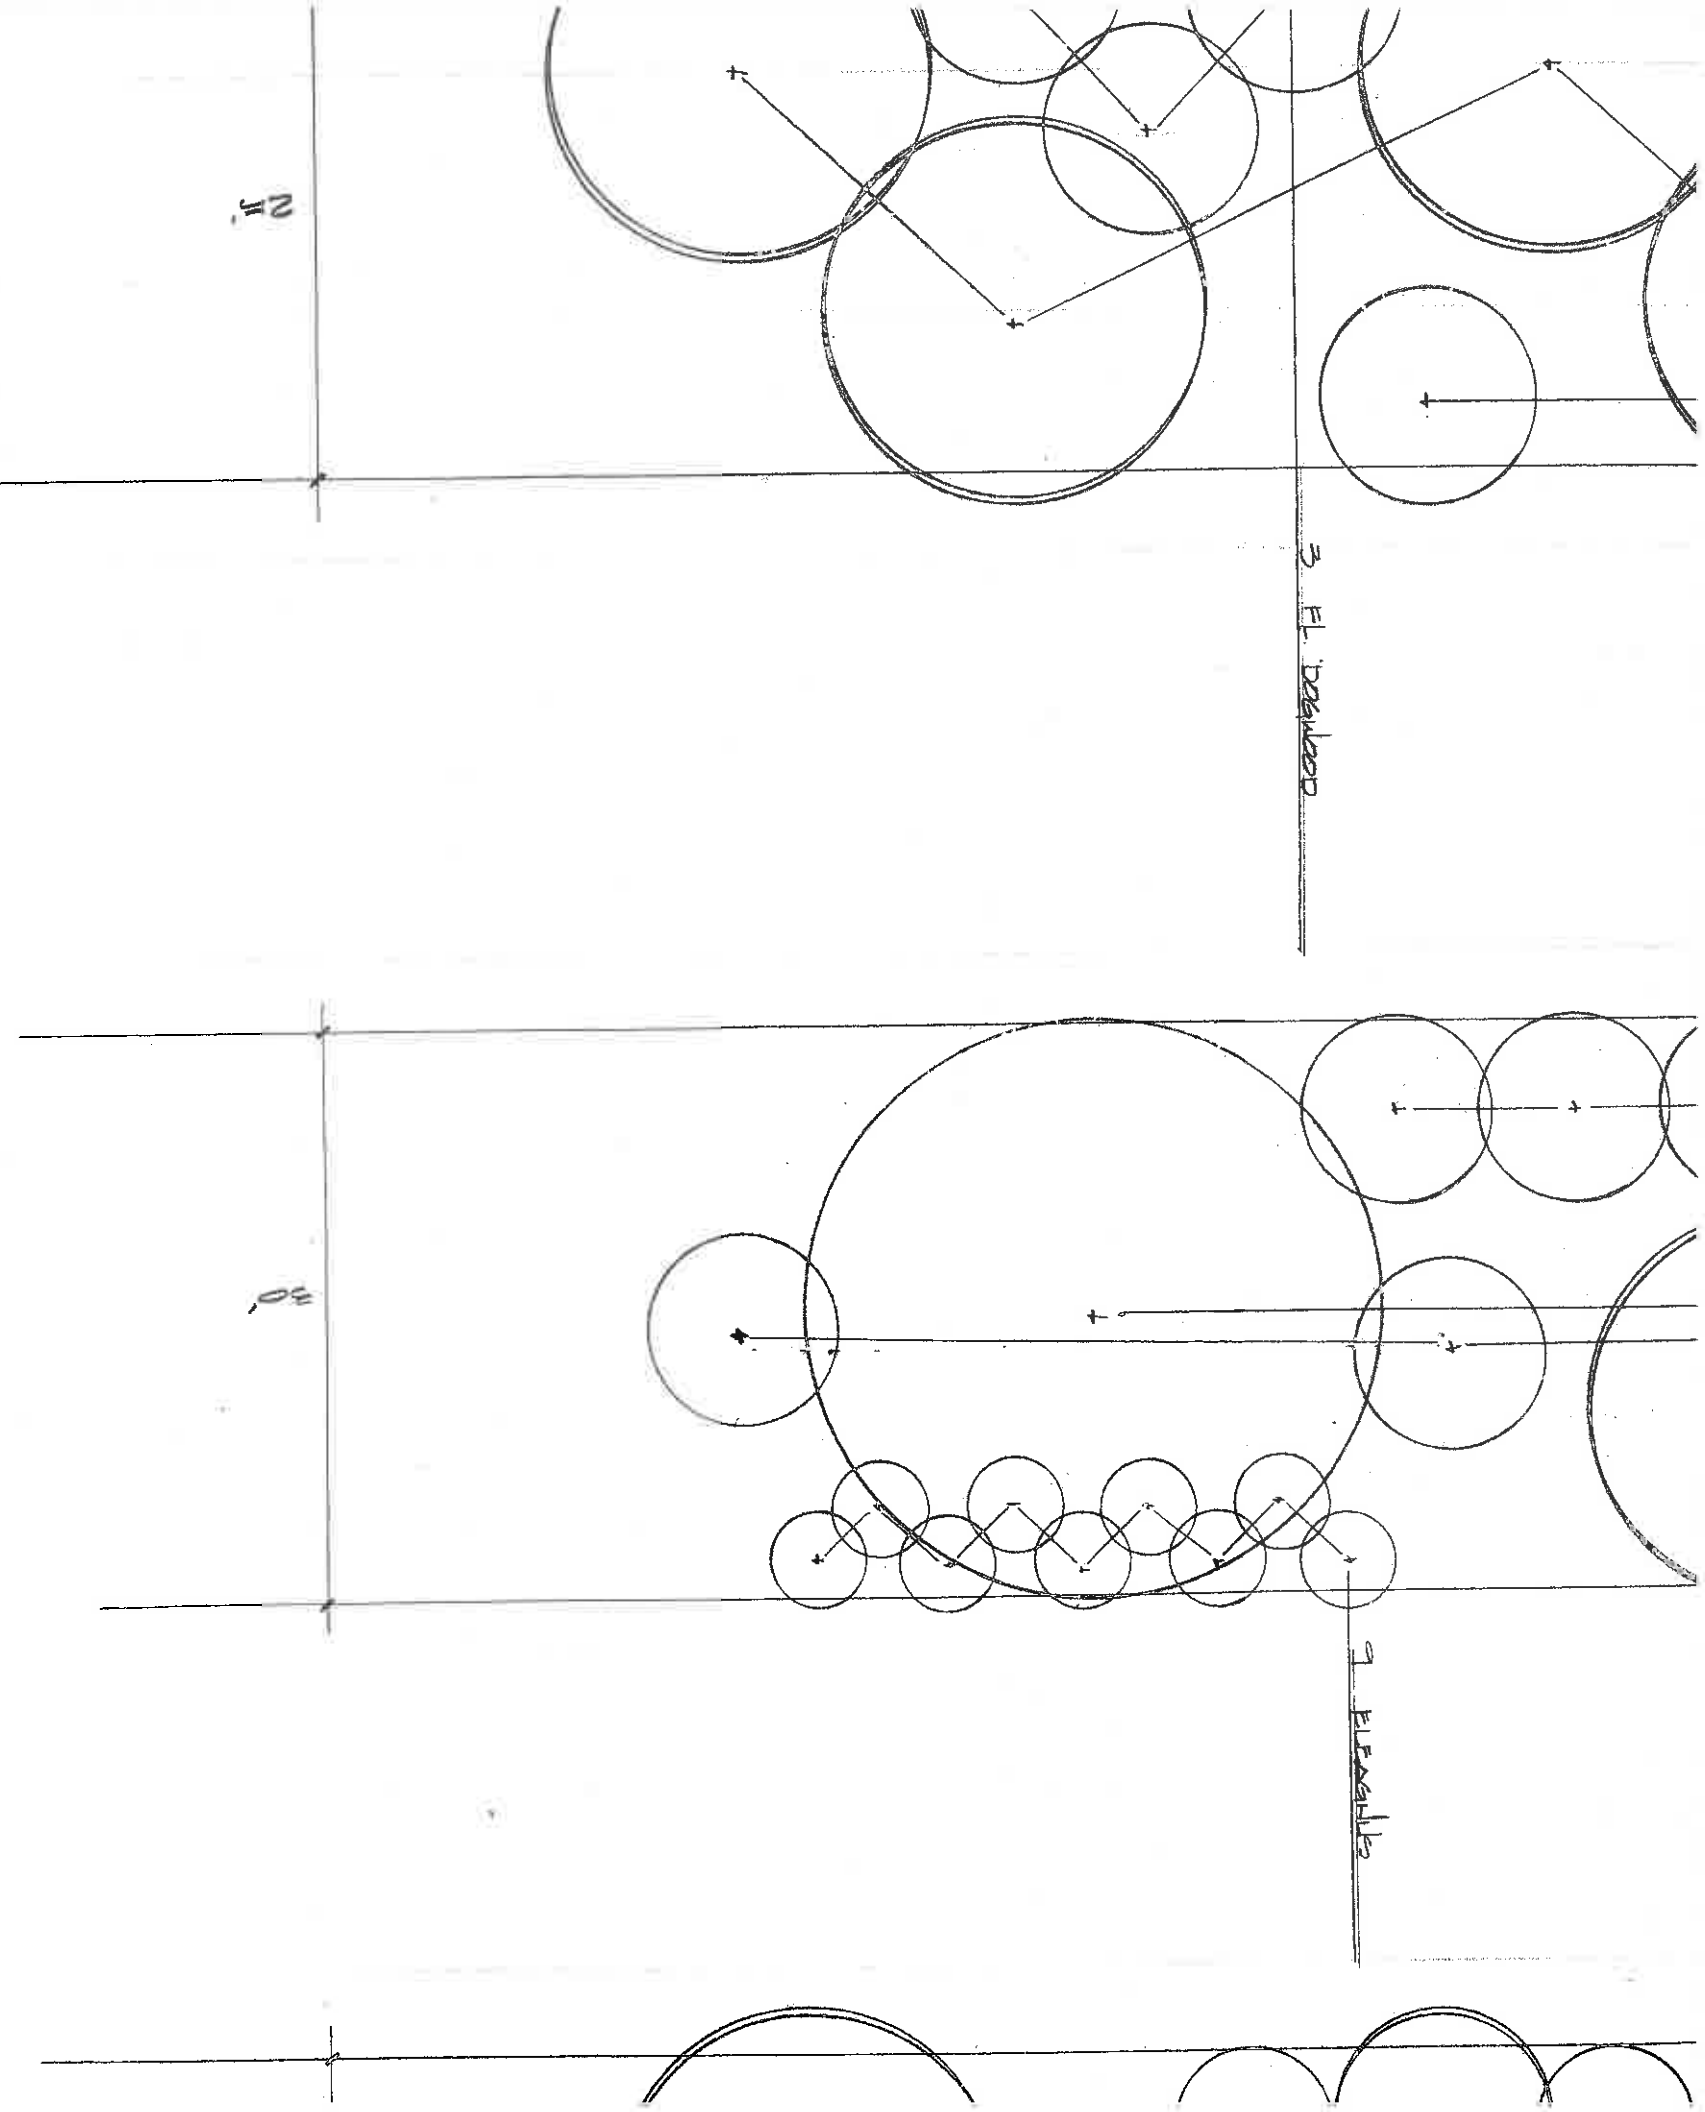


SCREEN SECTIONS

McLeod Plantation

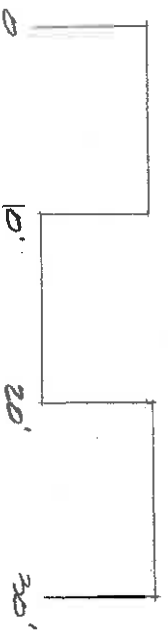


Maple Island, S.C.

Date
Rev:

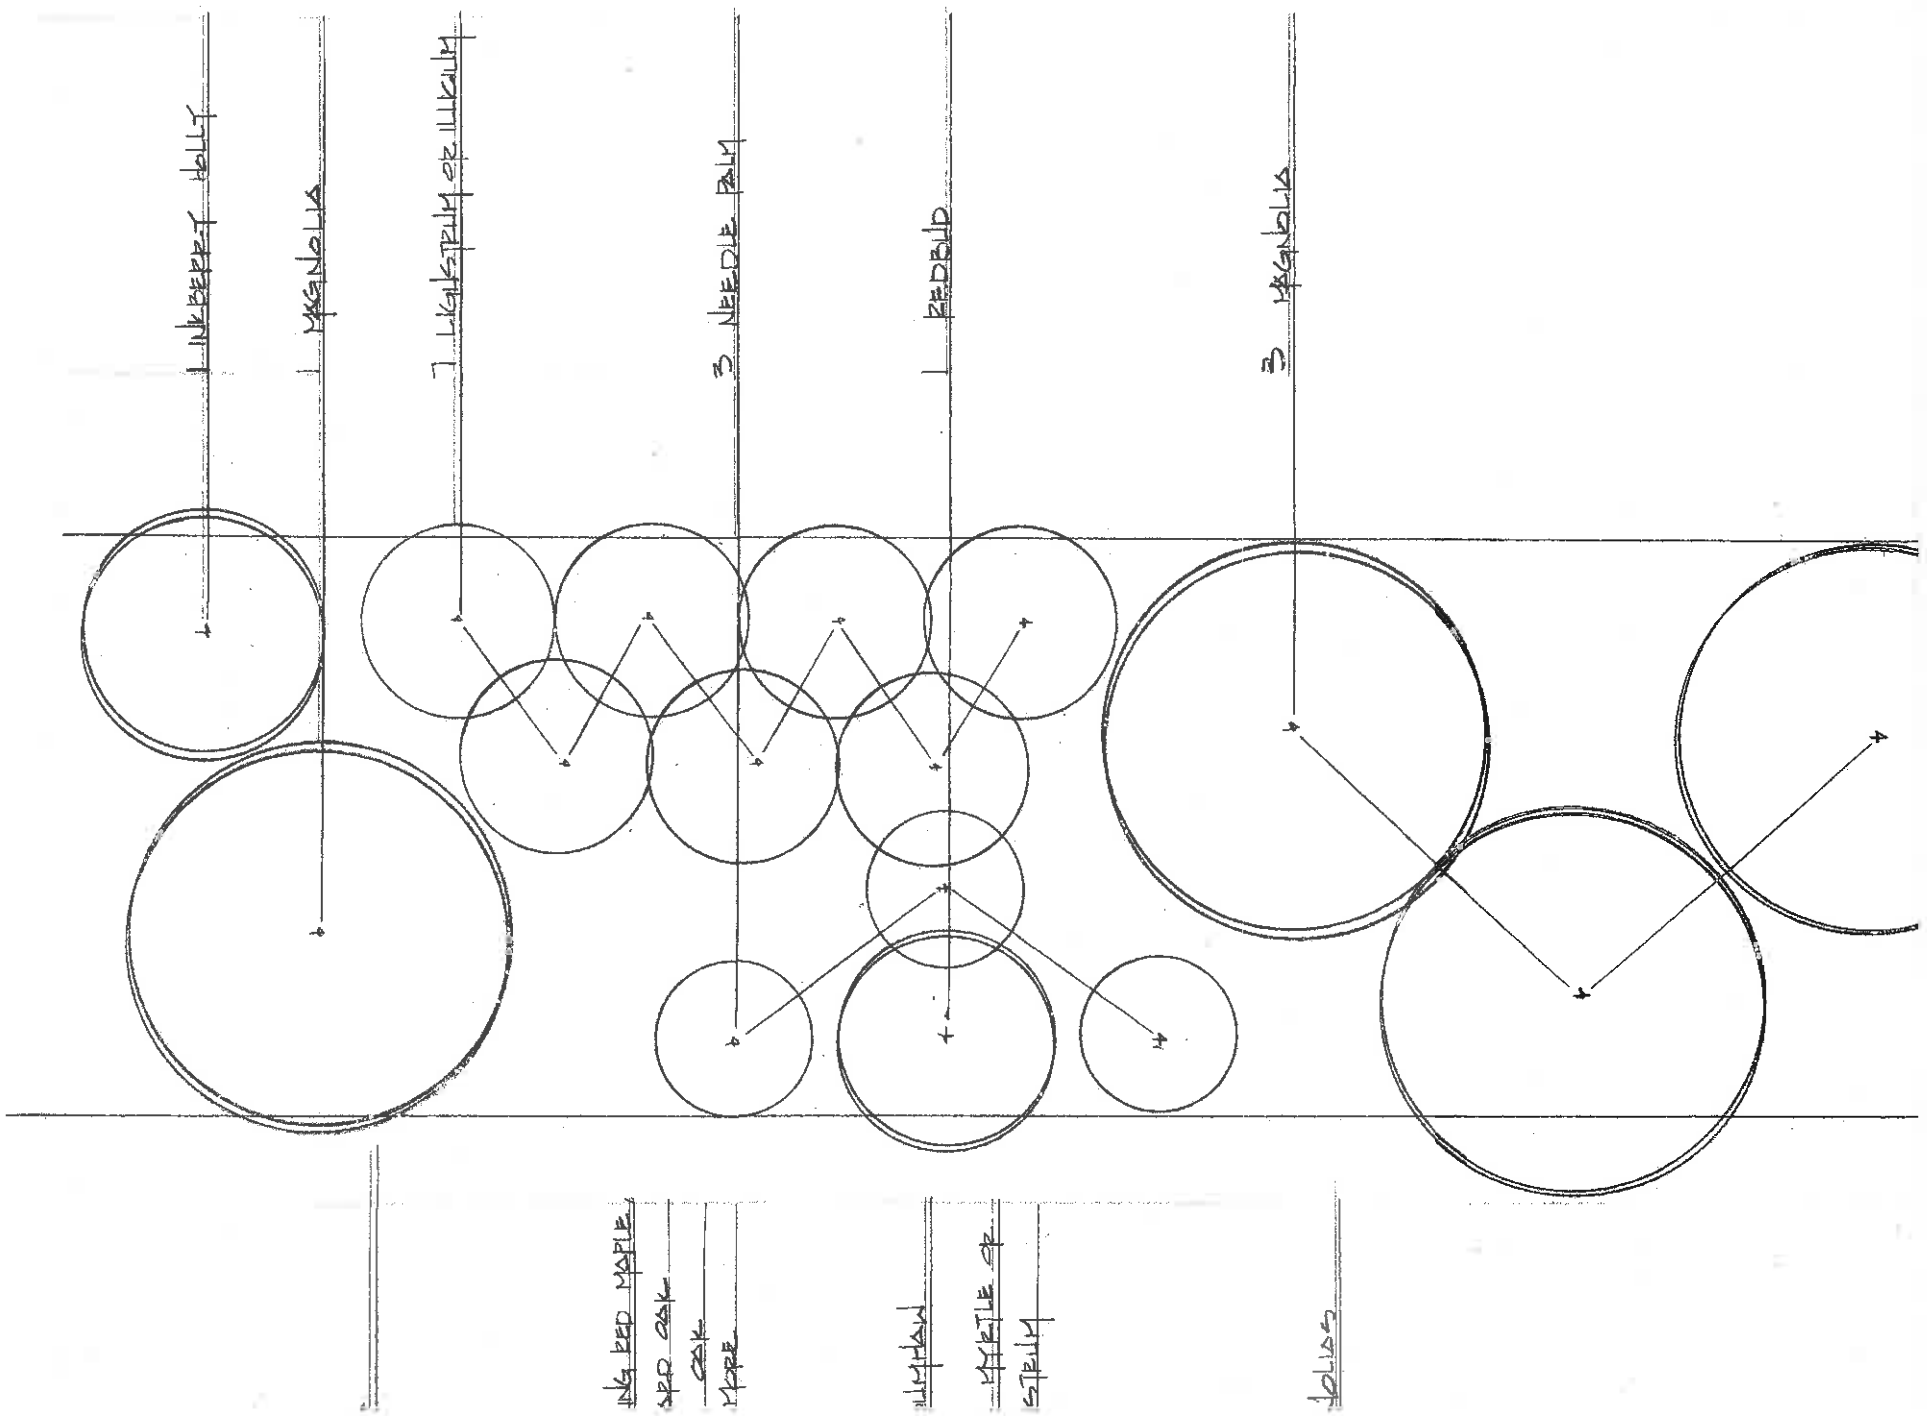

कोशिका "A" का आकार

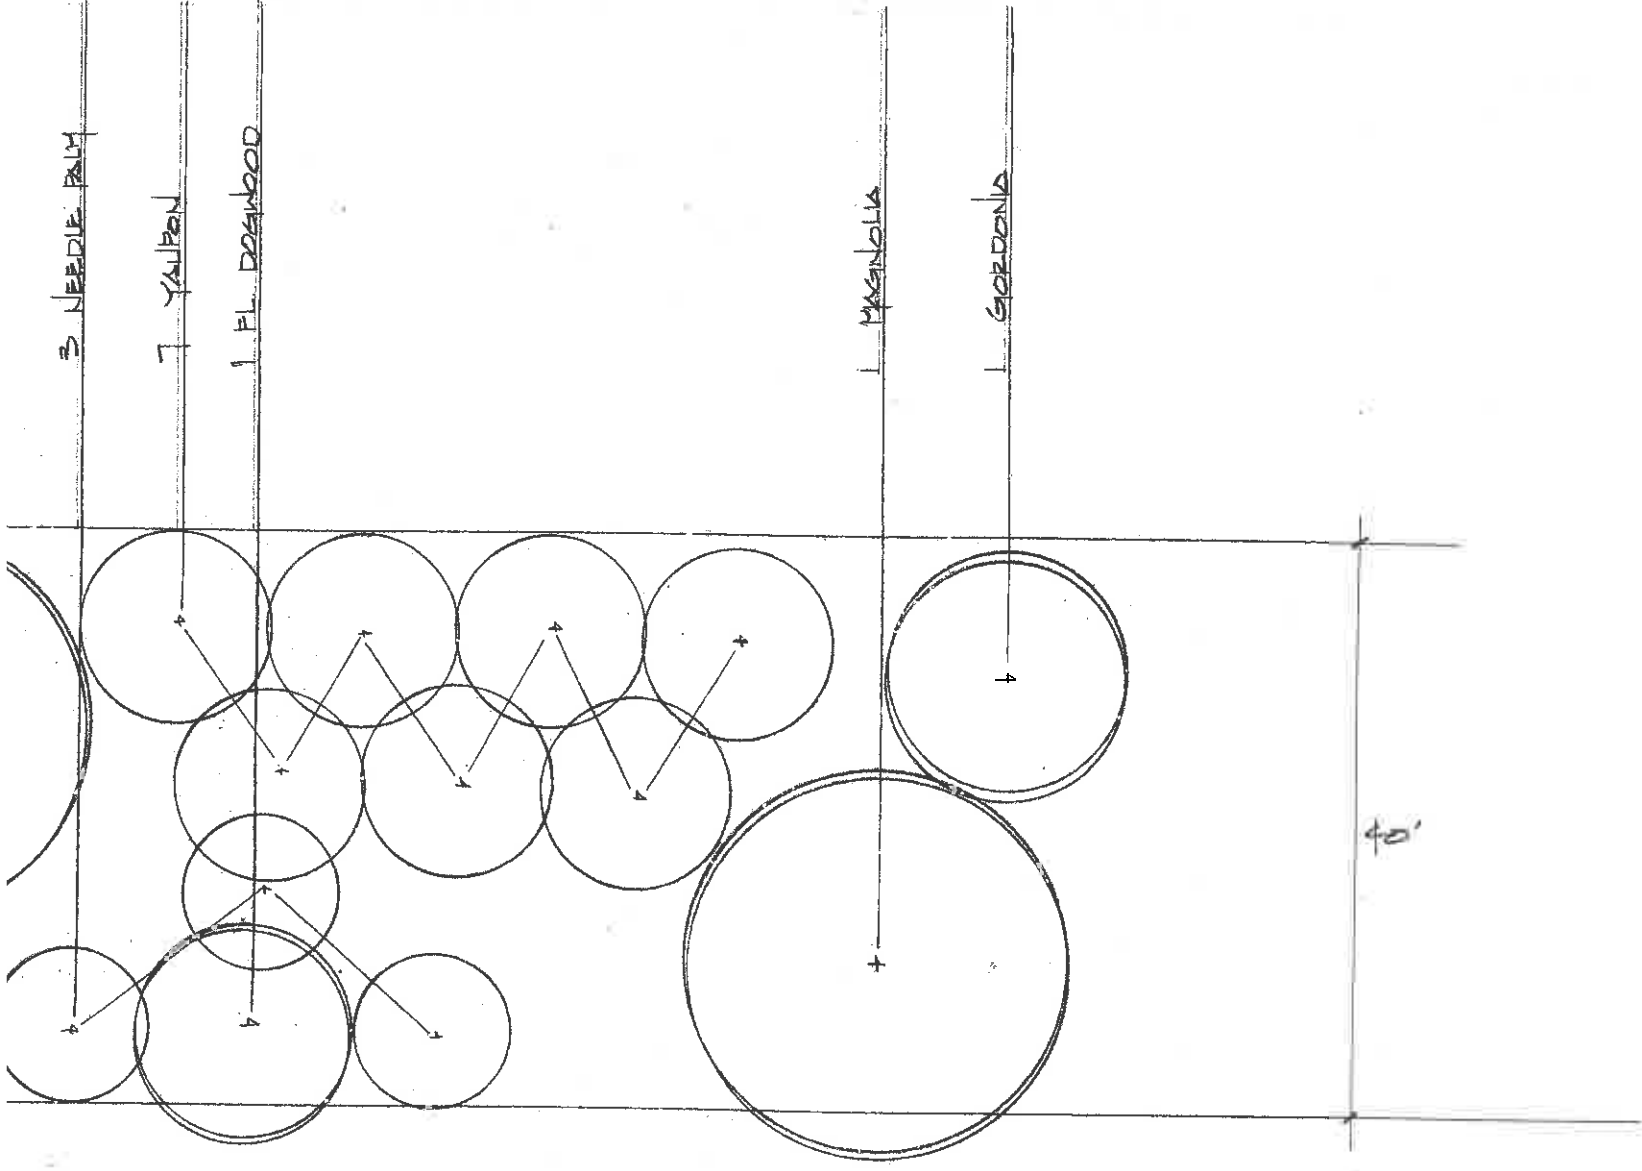

DATE 3-2-76
REV

Sheila Wertimer
SHEILA WERTIMER, ASLA
LANDSCAPE ARCHITECT

517 MEETING STREET • CHARLESTON, SC 29403 • (803) 577-3360