


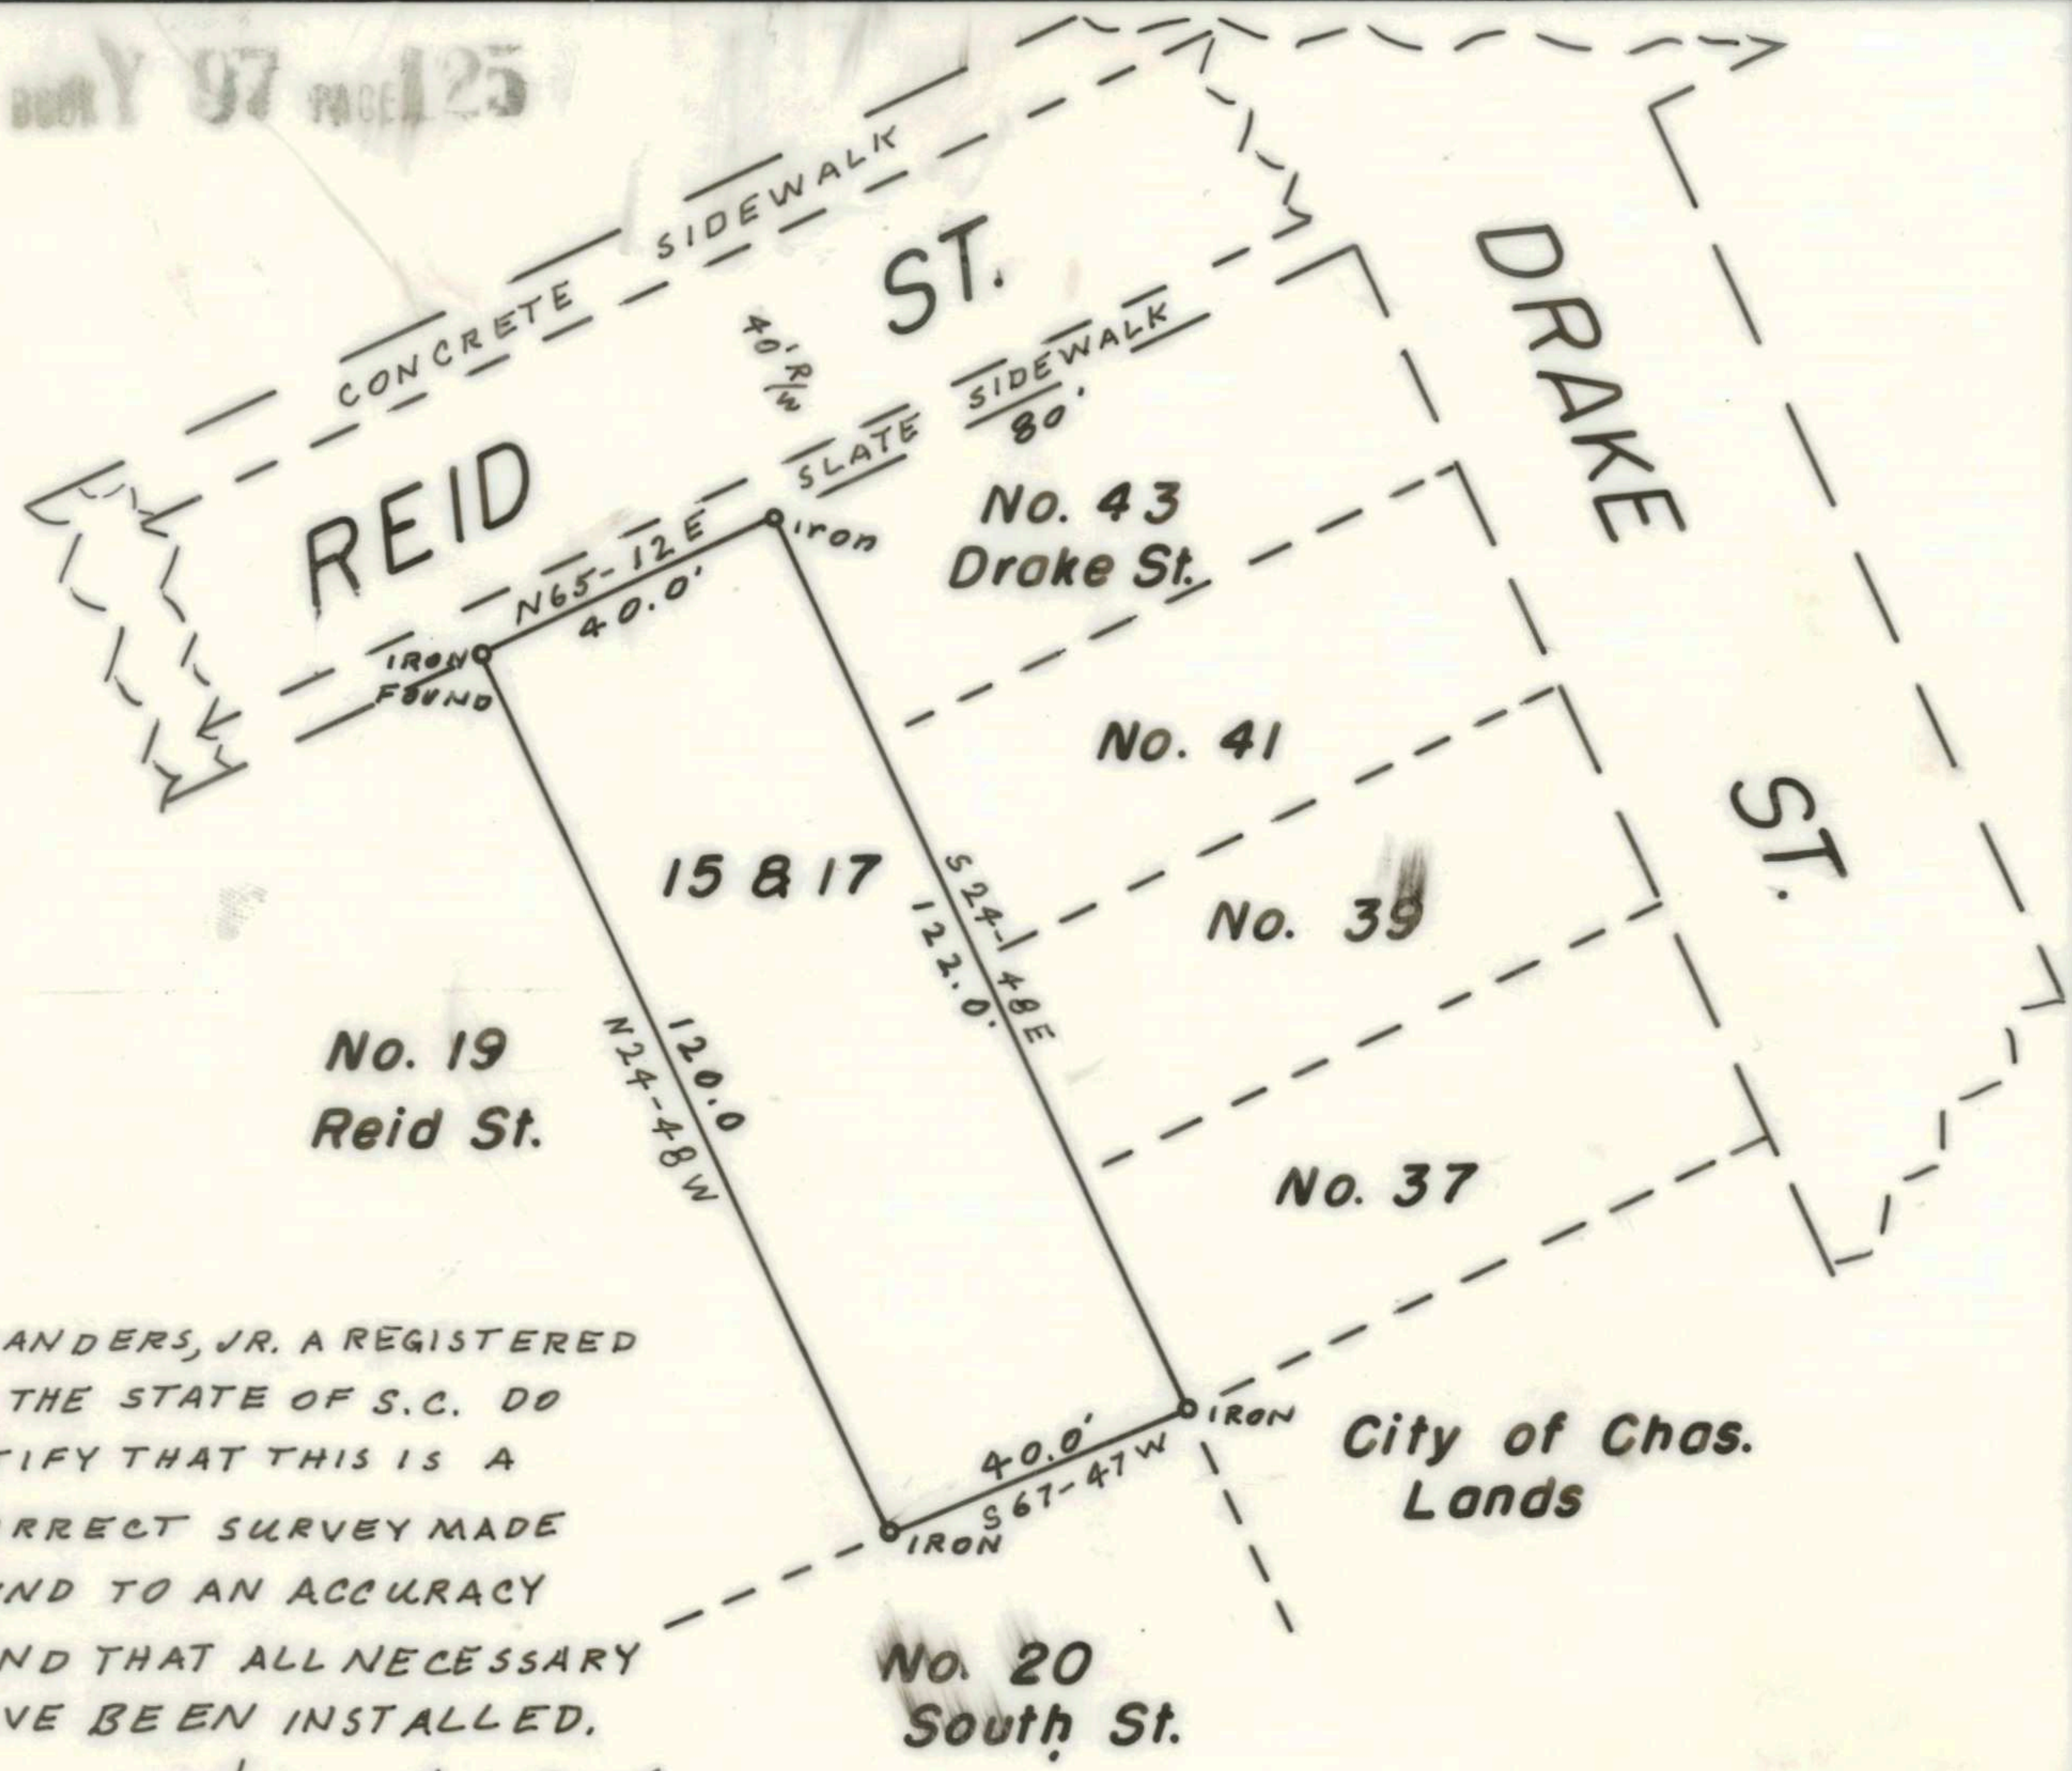

I, J. O'HEAR SANDERS, JR. A REGISTERED SURVEYOR IN THE STATE OF S.C. DO HEREBY CERTIFY THAT THIS IS A TRUE AND CORRECT SURVEY MADE ON THE GROUND TO AN ACCURACY OF 1:3344 AND THAT ALL NECESSARY MARKERS HAVE BEEN INSTALLED.

NOTE;
(1) PUBLIC WATER AND SANITARY SEWER AVAILABLE ON REID ST.
(2) AREA = 1840 SQ. FT.

J. O'hear Sanders Jr.
Surveyor S.C. Reg 499

Charleston, South Carolina
Office of Register Mesne Conveyance
Plat recorded this... 11 day of... Nov... 1971... at 4:43 o'clock in Plat Book... Page 6... and tracing cloth copy filed in File... Drawer 3... Folder 23... Drawing No. 5... Original plat (a... print) delivered to Russell Brown

State of South Carolina
County of Charleston
City of Charleston

Arthur H. Burton
Register Mesne Conveyance

Showing lot known as numbers 15 and 17, Reid Street.

May 20, 1971

Scale 1"=40'

J. O'hear Sanders Jr.
J. O'hear Sanders Jr.
Surveyor S. C. Reg. 499