

LAUREA STREET

REGD PLAN 816

11
12
13
14
15
16

125.0
180.0 N. 58° 57' W.
180.0 N. 58° 57' W.
20' widening
N. 31° 03' E.
180.0 N. 58° 57' W.
180.27 N. 62° 07 1/2' W.
181.40 N. 66° 08 1/2' W.

LOT 22

LOT-23

N. 16° 48' E.

LAUREA STREET

(N. 16° 48' E.)

REGD PLAN No. 721


44
45
46
47
48
49

1
2
3
4
5
6
7
8
9
10
11
12
13
14
15
16
17
18
19
20

REGD

51
50
49
48
47
46
45
44

100
5m

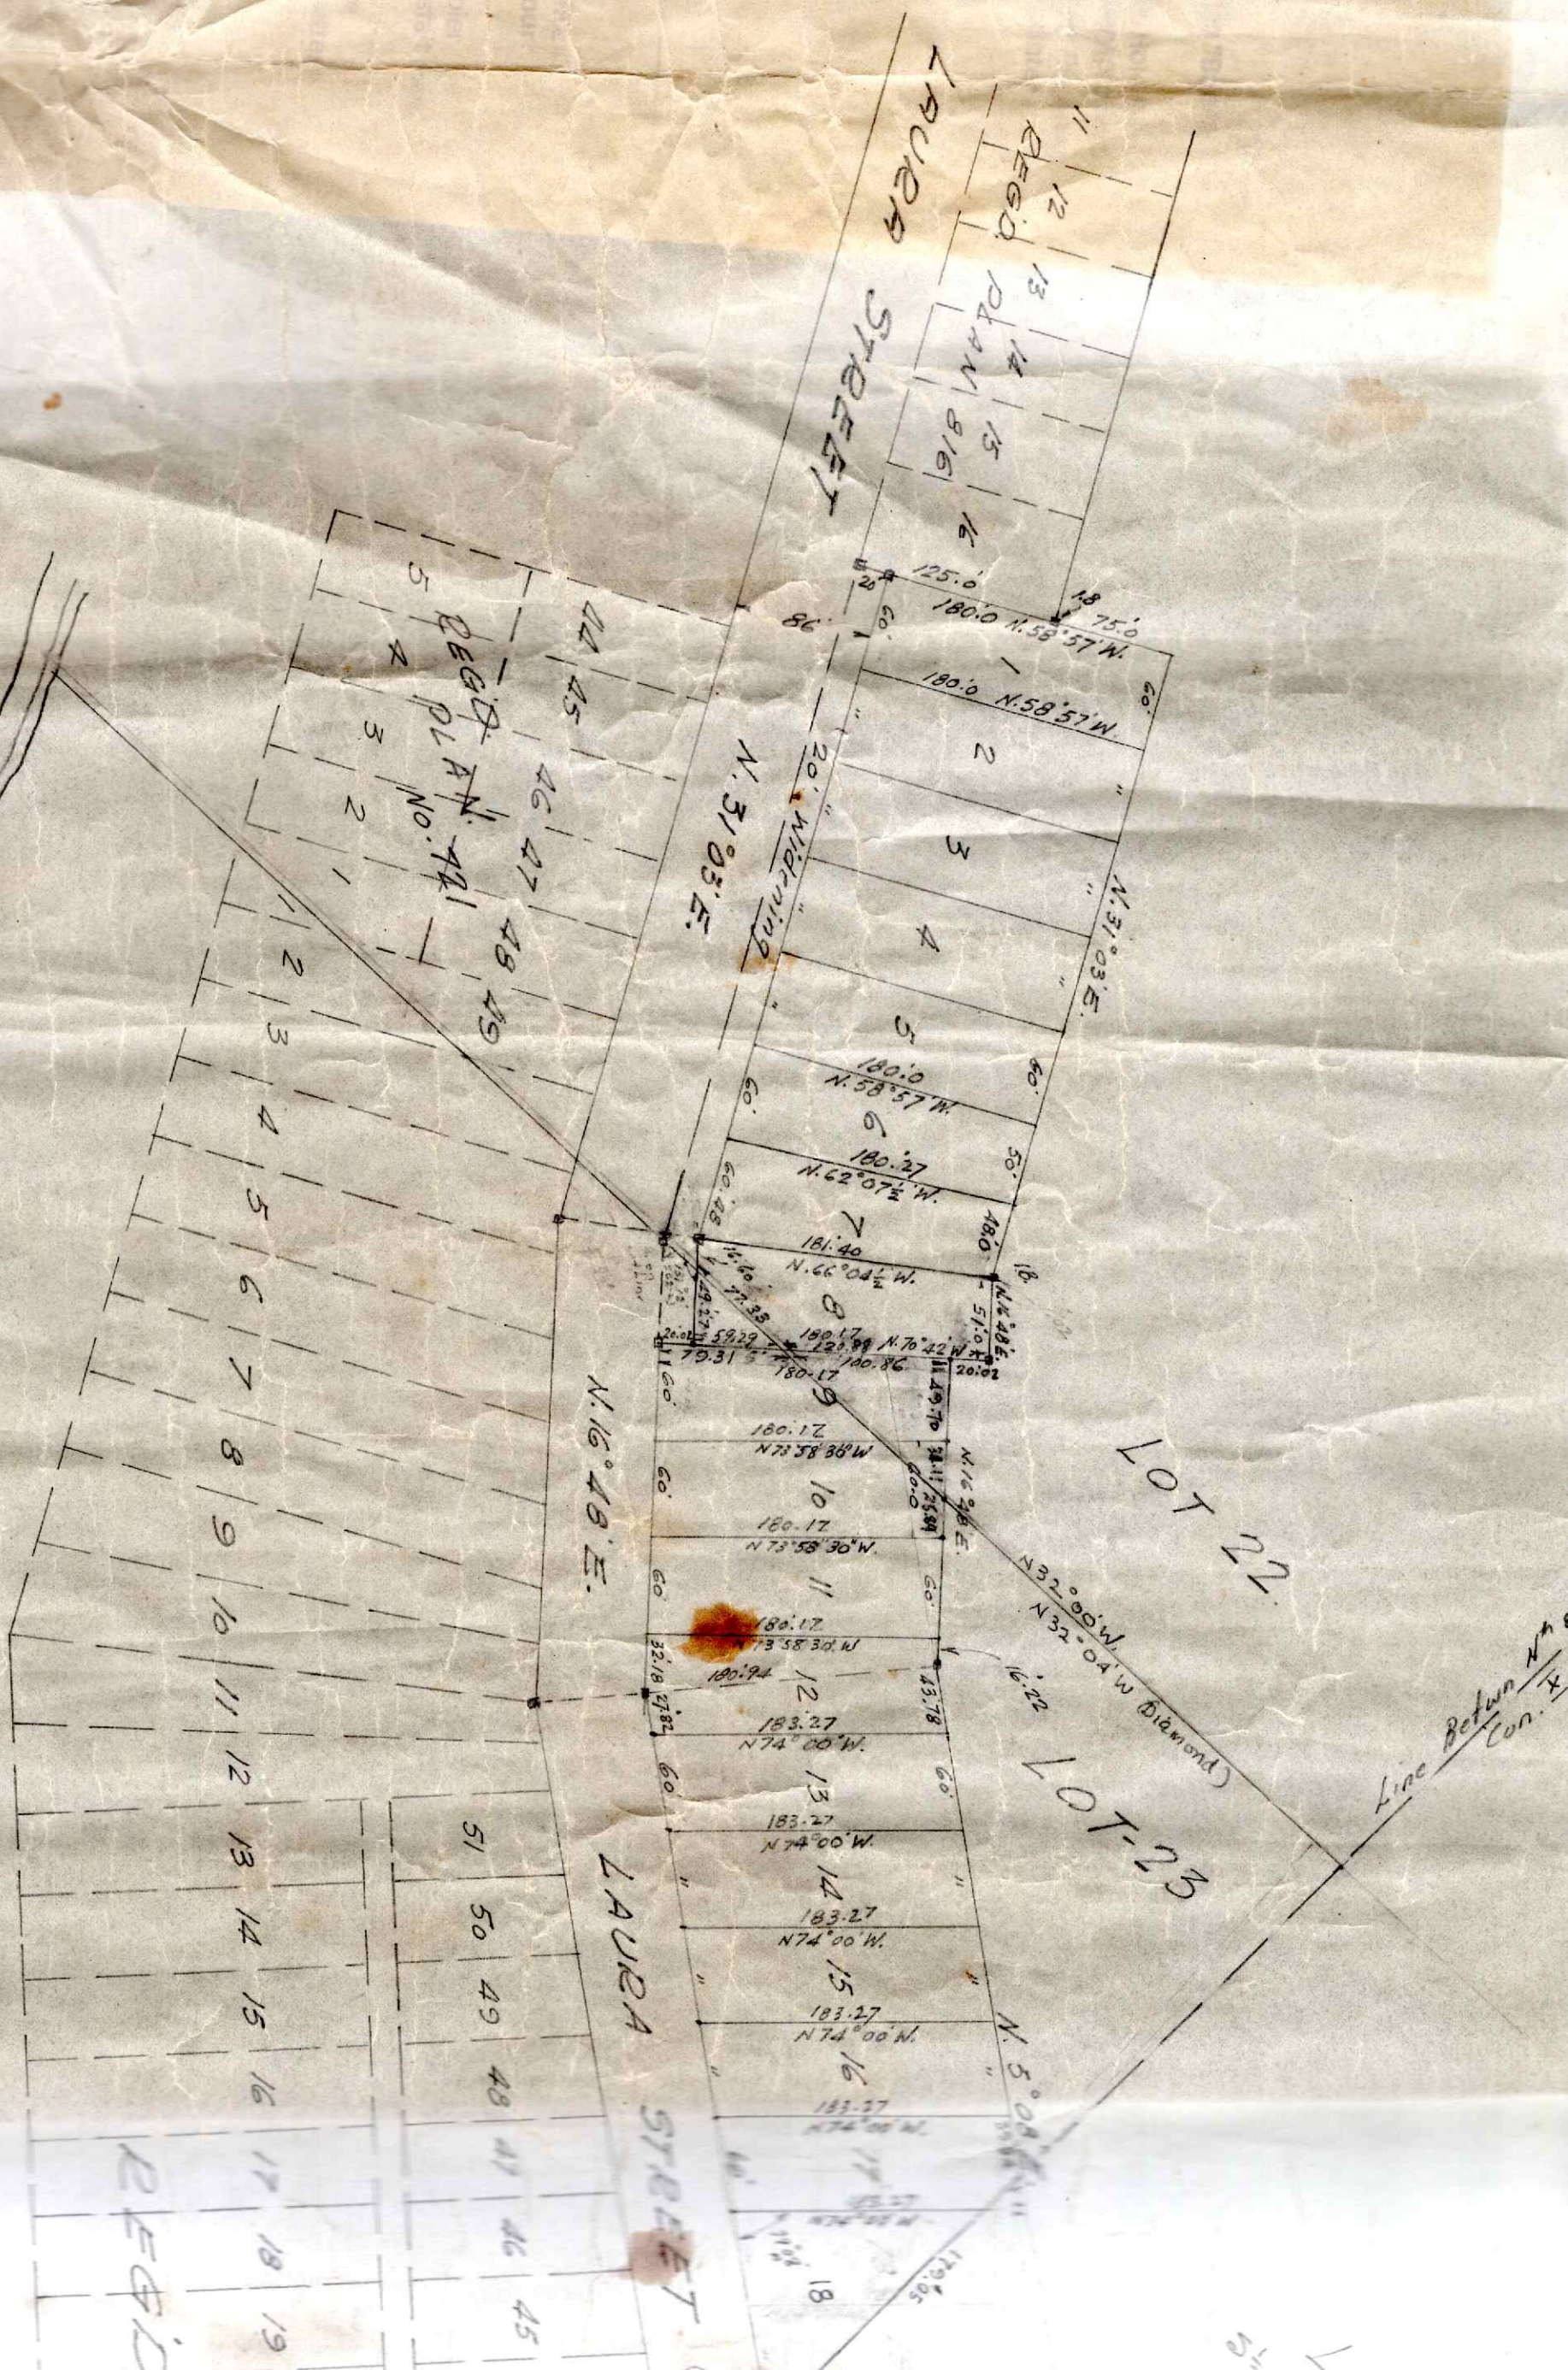

NOTTAWASAGA BAY

RECID PLAN

MILTON STREET

LAURA STREET

(N. 5° 08' E.)

N. 12° 20' E.

N. 12° 28' E.

N. 13° 31' E.

N. 12° 44' E.

LAURA STREET (N. 12° 44' E.)

BLOCK



LOT-22
5/2 CON. 4

Line Belwin Lots 22
5/2 CON. 4
10/2 CON. 4
12/3

AURA STREET
(N. 5° 00' E.)

RECID. PLAN


MILTON STREET

BLOCK

MILTON STREET

AURA STREET

AURA STREET (N. 5° 00' E.)

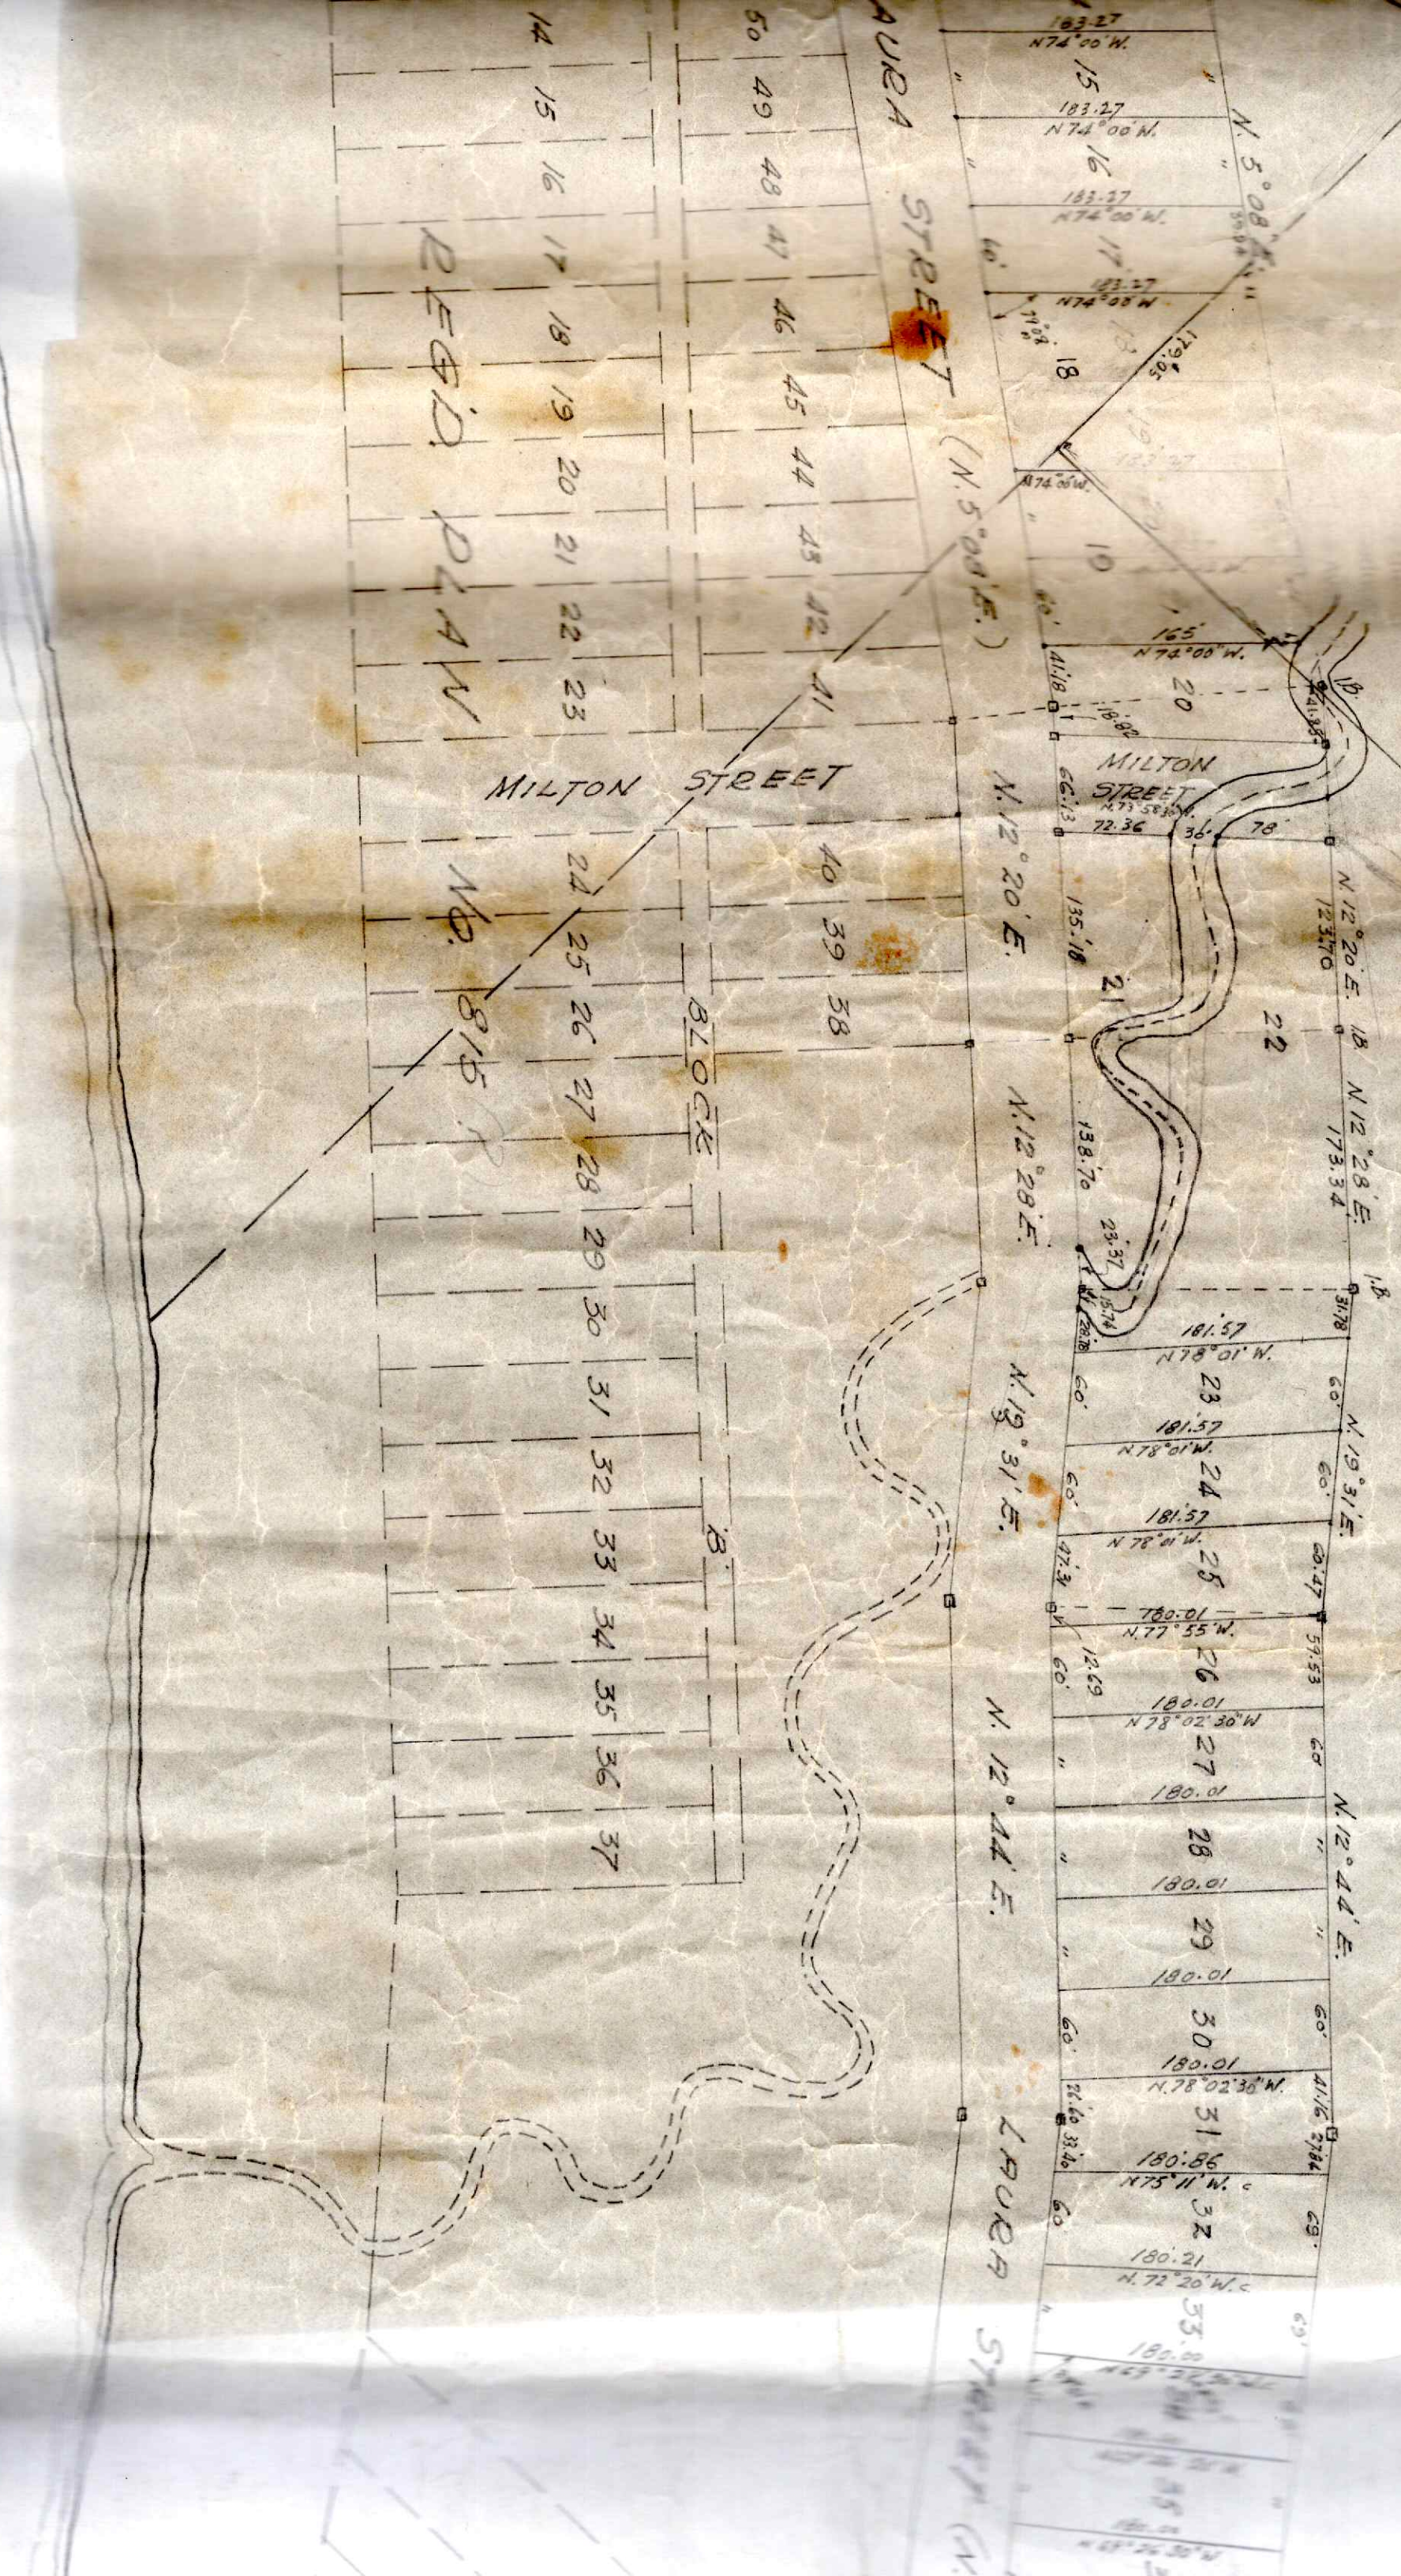

25	60.47	57.53	N. 77° 55' W.	780.01
26	60'		N. 78° 02' 30" W.	180.01
27	60'		"	180.01
28	60'		"	180.01
29	60'		"	180.01
30	60'		N. 78° 02' 30" W.	180.01
31	60'		N. 75° 11' W.	180.86
32	69'		N. 72° 20' W. c	180.21
33	69'		N. 69° 28' 30" W. c	180.00
34	60'		N. 67° 26' 30" W.	180.00
35	60'		N. 69° 26' 30" W.	180.00
36	60'		N. 69° 26' 30" W.	180.00
37	60'		N. 69° 26' 30" W.	180.00
38	60'		N. 69° 26' 30" W.	180.00
39	60'		N. 69° 26' 30" W.	180.00
40	60'		N. 69° 26' 30" W.	180.00

N. 12° 44' E.
 LORUER STREET (N. 20° 24' 30" E.)


STREET

33	34	35	36	37
----	----	----	----	----

MARY

REG'D. No. 1014

WILLIAM STREET

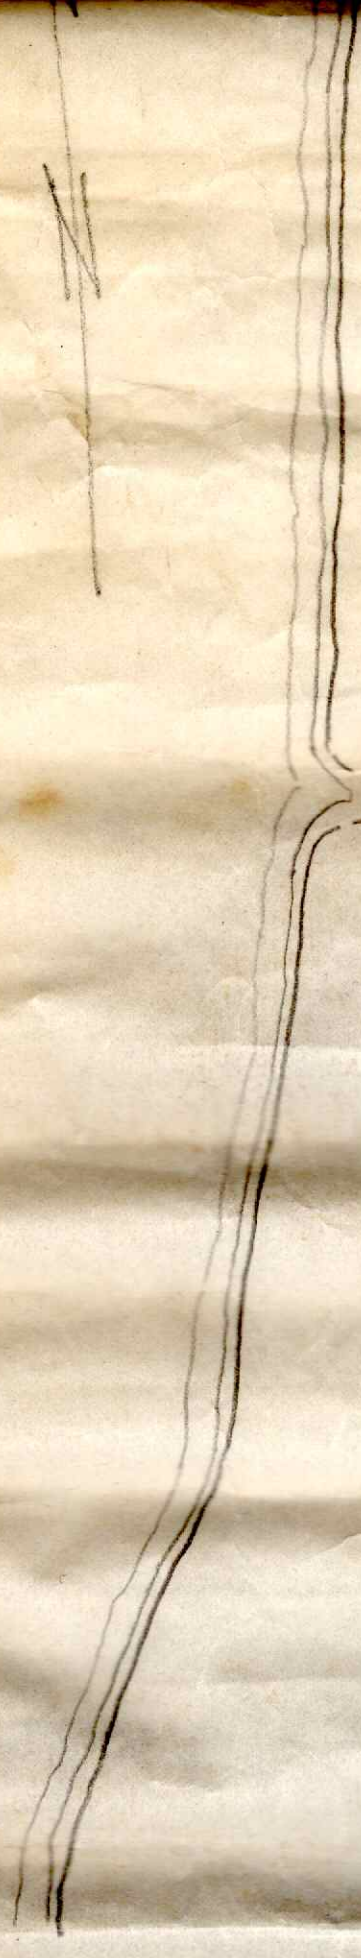

