


Preliminary Sketch
A Casa Vista School
Series 2812-31 Date Sept. 15-31
Lilian J. Rice, Architect
Rancho Santa Fe, California



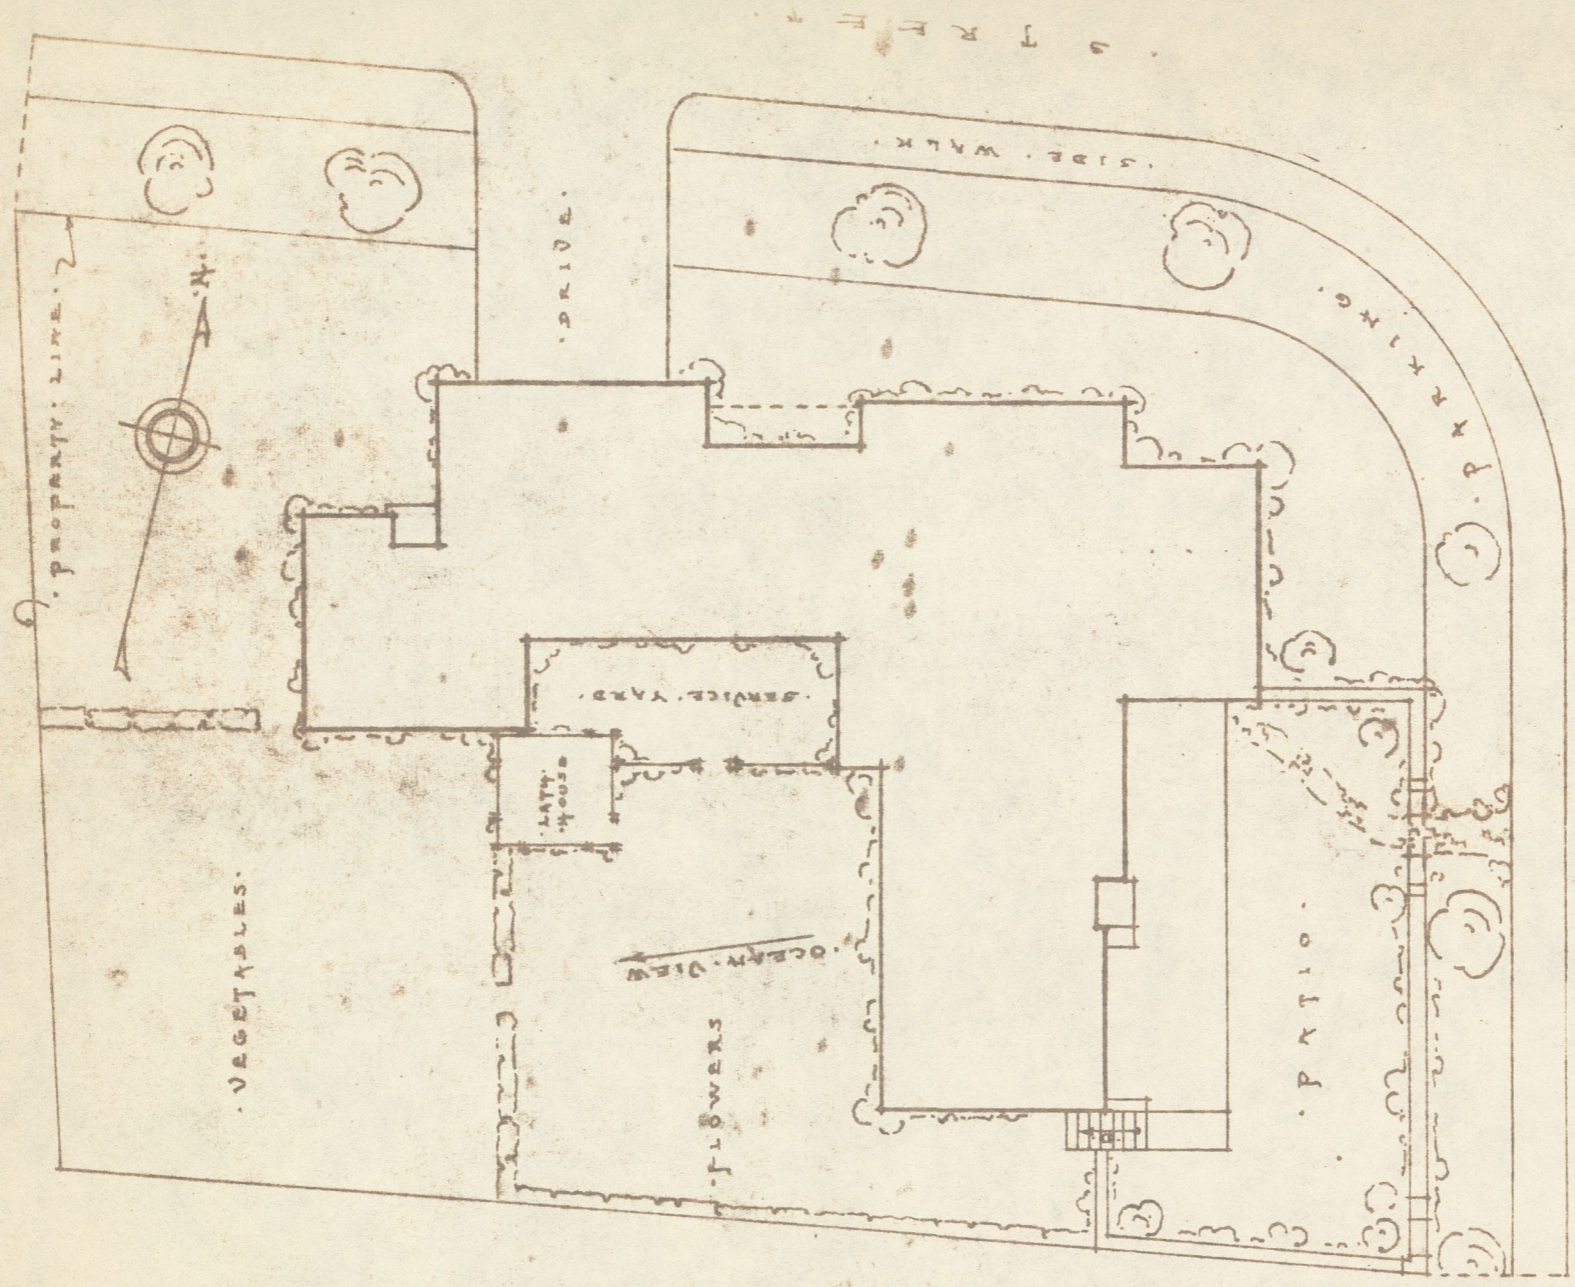

STREET

PLOT PLAN
SCALE: 1/16" = 1'-0"



BACKS

SERVICE

BALCONY

LIVING ROOM
18' x 27'-6"

DINING ROOM
10' x 10'-6"

KITCHEN
8' x 15'

LAUNDRY

GUEST ROOM
12' x 15'

STORAGE

ENTRY

HALL

BATH


BED ROOM
13' x 15'


TERRACE

PATIO

FLOOR PLAN
SCALE 1/8"

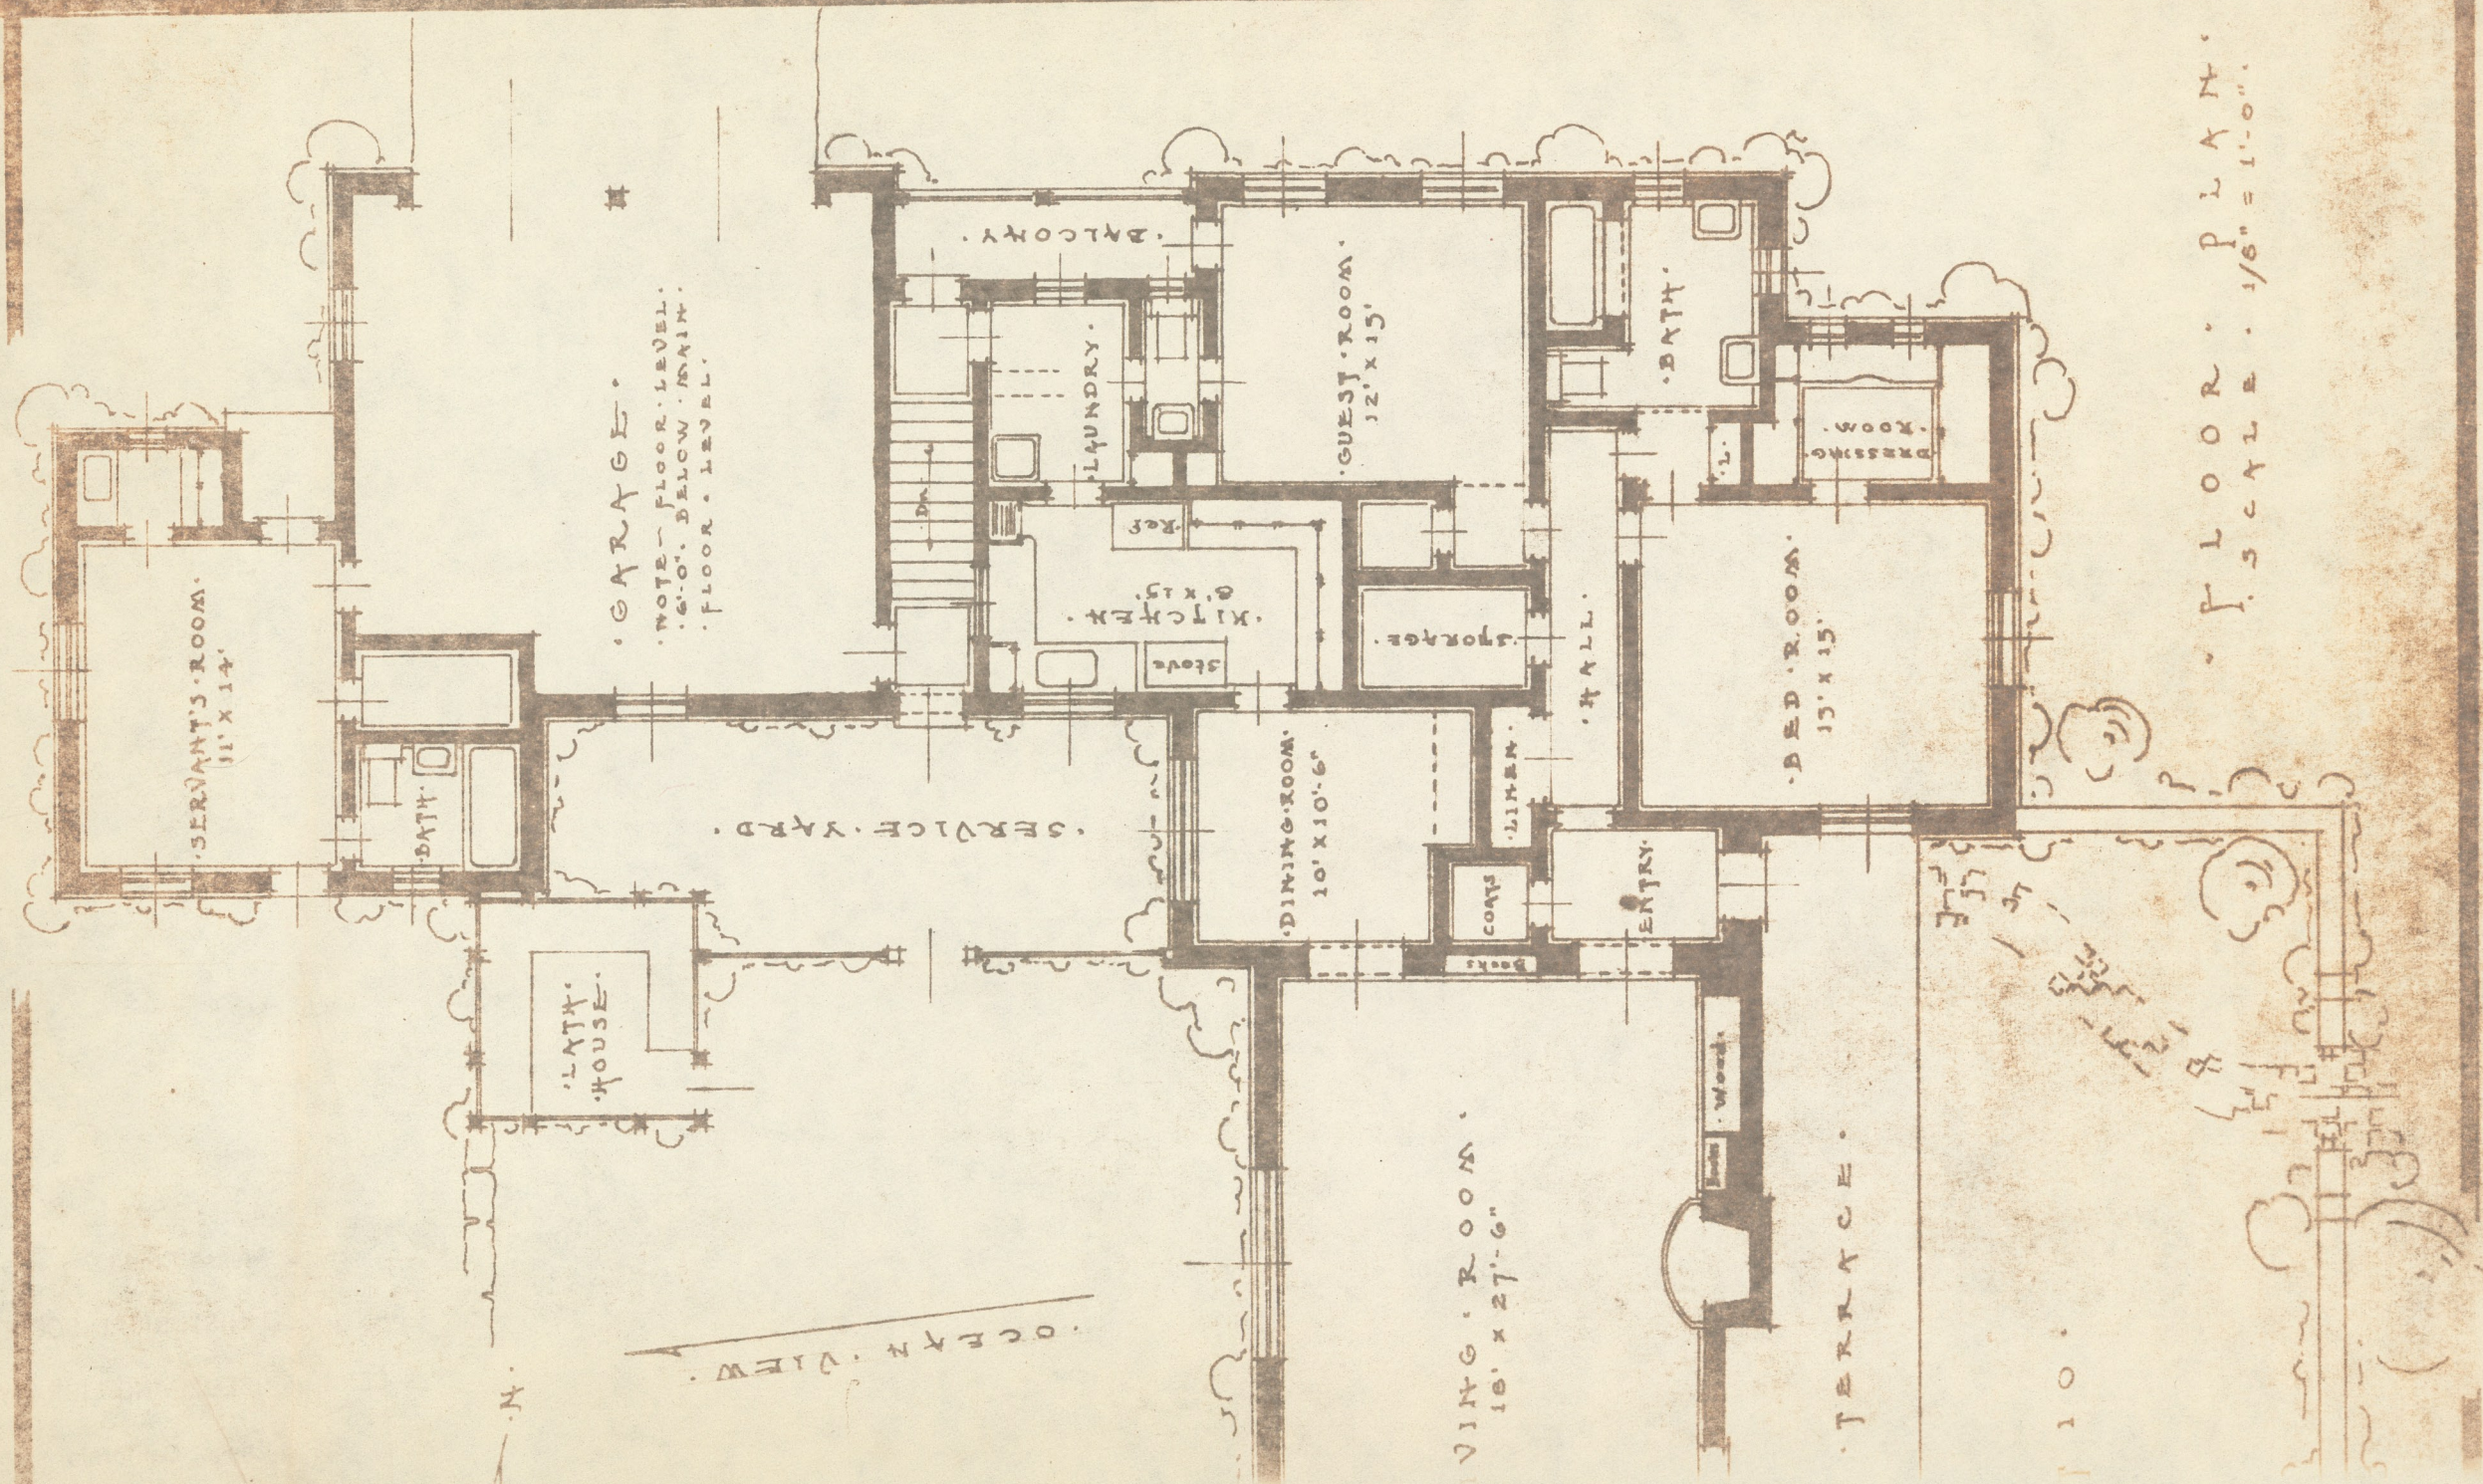

NOTE - FLOOR LEVEL.
 6'-0" BELOW MAIN
 FLOOR LEVEL.

FLOOR PLAN.
 SCALE 1/8" = 1'-0"