


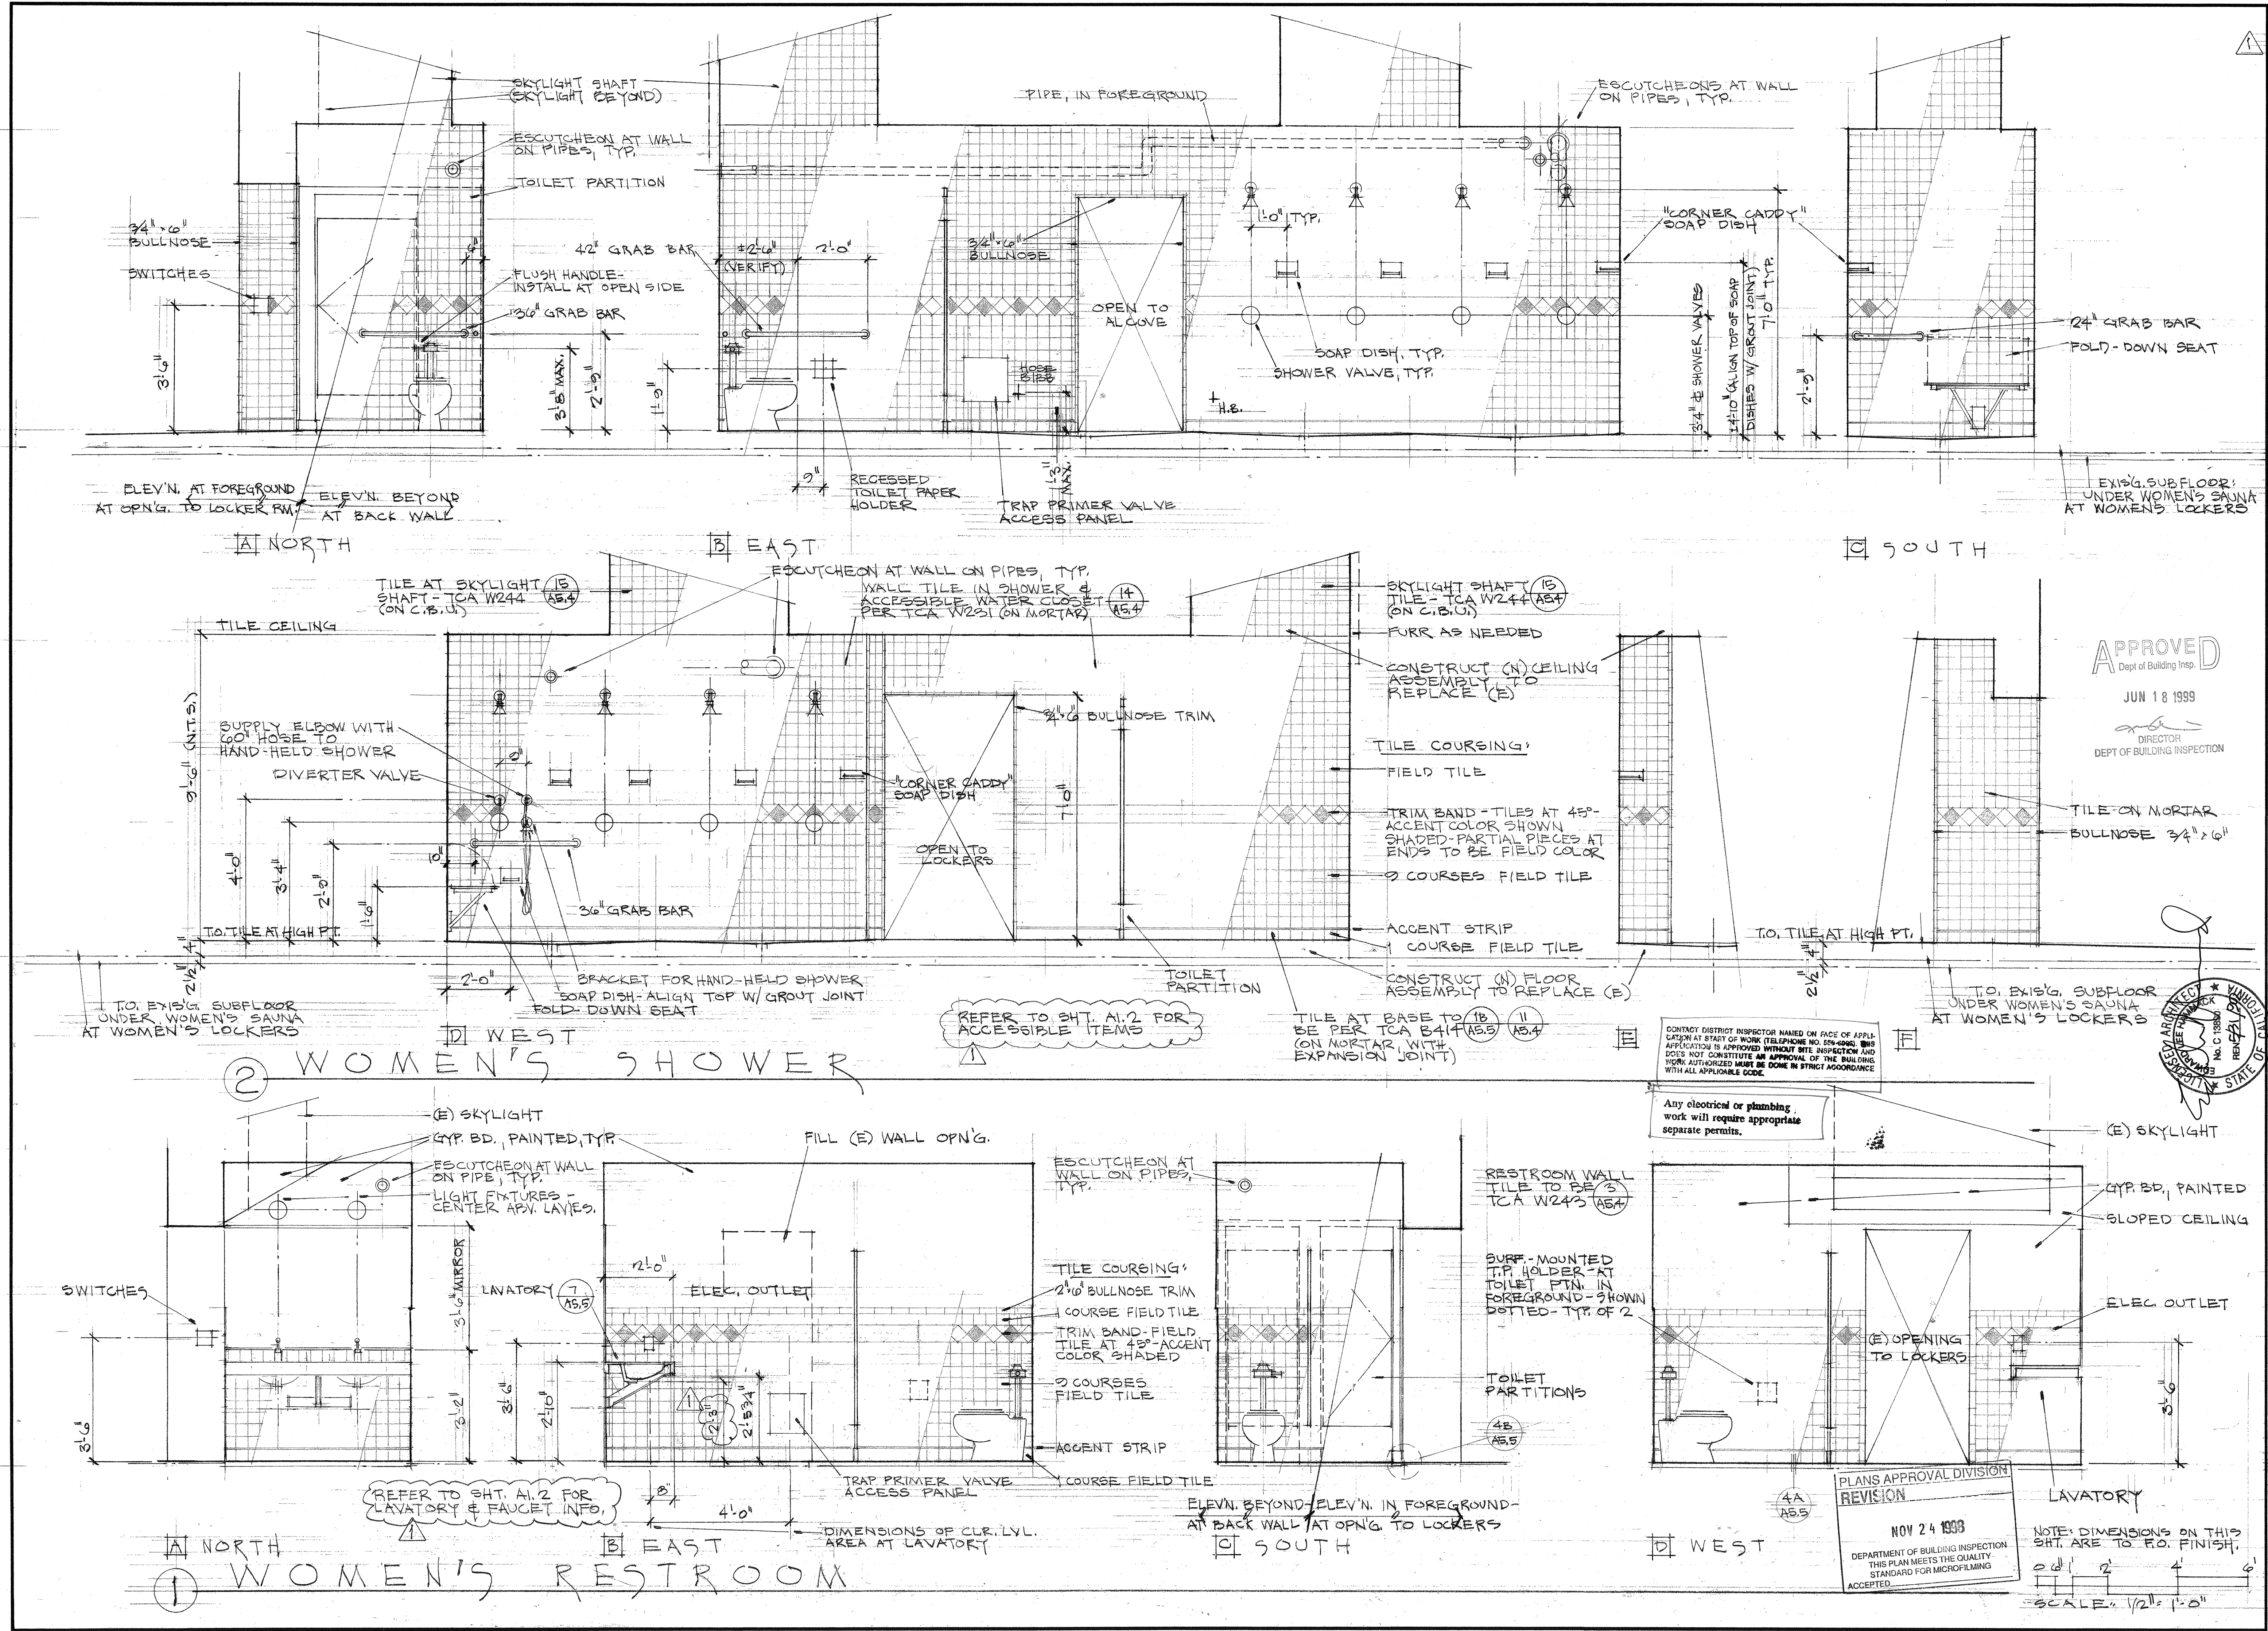

**APPROVED**  
 JUN 18 1993  
 DIRECTOR  
 DEPT. OF BUILDING INSPECTION

CONTRACT DISTRICT INSPECTOR NAMED ON FACE OF APPLICATION AT START OF WORK (TELEPHONE NO. 556-2962). THIS APPLICATION IS APPROVED WITHOUT SITE INSPECTION AND DOES NOT CONSTITUTE AN APPROVAL OF THE BUILDING WORK. AUTHORIZED MUST BE DONE IN STRICT ACCORDANCE WITH ALL APPLICABLE CODES.

Any electrical or plumbing work will require appropriate separate permits.

**PLANS APPROVAL DIVISION**  
 REVISION  
 NOV 24 1993  
 DEPARTMENT OF BUILDING INSPECTION  
 THIS PLAN MEETS THE QUALITY STANDARD FOR MICROFILMING  
 ACCEPTED

NOTE: DIMENSIONS ON THIS SHT. ARE TO F.O. FINISH.  
 SCALE: 1/2" = 1'-0"