

SHEET NOTES:

1. NEW ASSEMBLIES & FINISHES TO MATCH ADJACENT ASSEMBLIES & FINISHES OF THE SAME OR SIMILAR PURPOSE.
2. RESTORE ASSEMBLIES & FINISHES DISRUPTED OR DAMAGED DURING CONSTRUCTION.
3. EXISTING VINYL FLOORING TO REMAIN, EXCEPT UNDER LOCKER BASES & WHERE INDICATED IN THE DRAWINGS; PROTECT FROM DAMAGE.
4. EXISTING LIGHTING CIRCUITS & LIGHT FIXTURES TO REMAIN; SEE NOTES ON PLAN RE FIXTURES AT NEW SKYLIGHTS.
5. RAISED FLOOR (SHOWN SLOPED 1/4" (12") TO BE CONSTRUCTED OF 3/4" PLYW'D. OVER 2" SLEEPERS. REMOVE EXISTING SHT. VINYL FLOORING PRIOR TO CONSTRUCTION. ALIGN SLEEPERS OVER FLOOR JOISTS BELOW.
6. PRIOR TO CONSTRUCTION OF LOCKER BASES OR RAISED FLOOR CONVEY A MEETING WITH THE DOLPHIN CLUB BOATHOUSE CAPTAIN & THE ARCHITECT TO REVIEW LOCKER LAYOUTS. SEND NOTICE OF MEETING TIME MIN. 3 BUSINESS DAYS IN ADVANCE.

LOCKER SCHEDULE:

TYPE	# STORED ON SITE	# SUPPLIED BY GEN'L CONTRACTOR	TOTAL	DESCRIPTION
(A)	240	74	320	METAL; 1'-0" W x 3'-0" H x 1'-0" D; DOUBLE HEIGHT SETS OF 2 THRU 7.
(B)	12	-	12	WOOD; 1'-4" W x 5'-0" H x 1'-8" D; SINGLE HEIGHT; 3 SETS OF 4.
(C)	10	-	10	WOOD; 1'-4" W x 4'-0" H x 1'-8" D; DOUBLE HEIGHT; 1 SET OF 10.

TOTAL LOCKERS: 342
ACCESSIBLE LOCKERS: 34 / 10% OF TOTAL
SEE SHEET A4.3 FOR LOCKERS & DETAILS.

REVISIONS:
1. WOMEN'S LOCKER LAYOUT REVISED.
2. SKYLIGHTS REVISED.
3. ACCESSIBLE FACILITIES IDENTIFICATION SIGN SHOWN.

REVISIONS
BY
NOV 24 1998

DOLPHIN CLUB
SWIMMING & BOATING
ORIGINATED 1977
SAN FRANCISCO
LOCKER ROOM & SHOWER EXPANSION


EDW. LEE HAMMACK ARCHITECT
Ca. Reg. No. C-13890
3607 Valmar Street
San Francisco CA 94110
415.282.4028

LARGE SCALE PLANS - FIRST FLOOR/PATH OF TRAVEL & SECOND FLOOR/NEW LOCKERS, LOCKER SCHEDULE

Date: PERMIT 6 JUNE 97
Scale: AS NOTED
Drawn:
Job:
Sheet: A4.1
Of: 1 Sheets

1 GROUND FLOOR - ENTRY & PATH OF TRAVEL

2 SECOND FLOOR - NEW LOCKERS

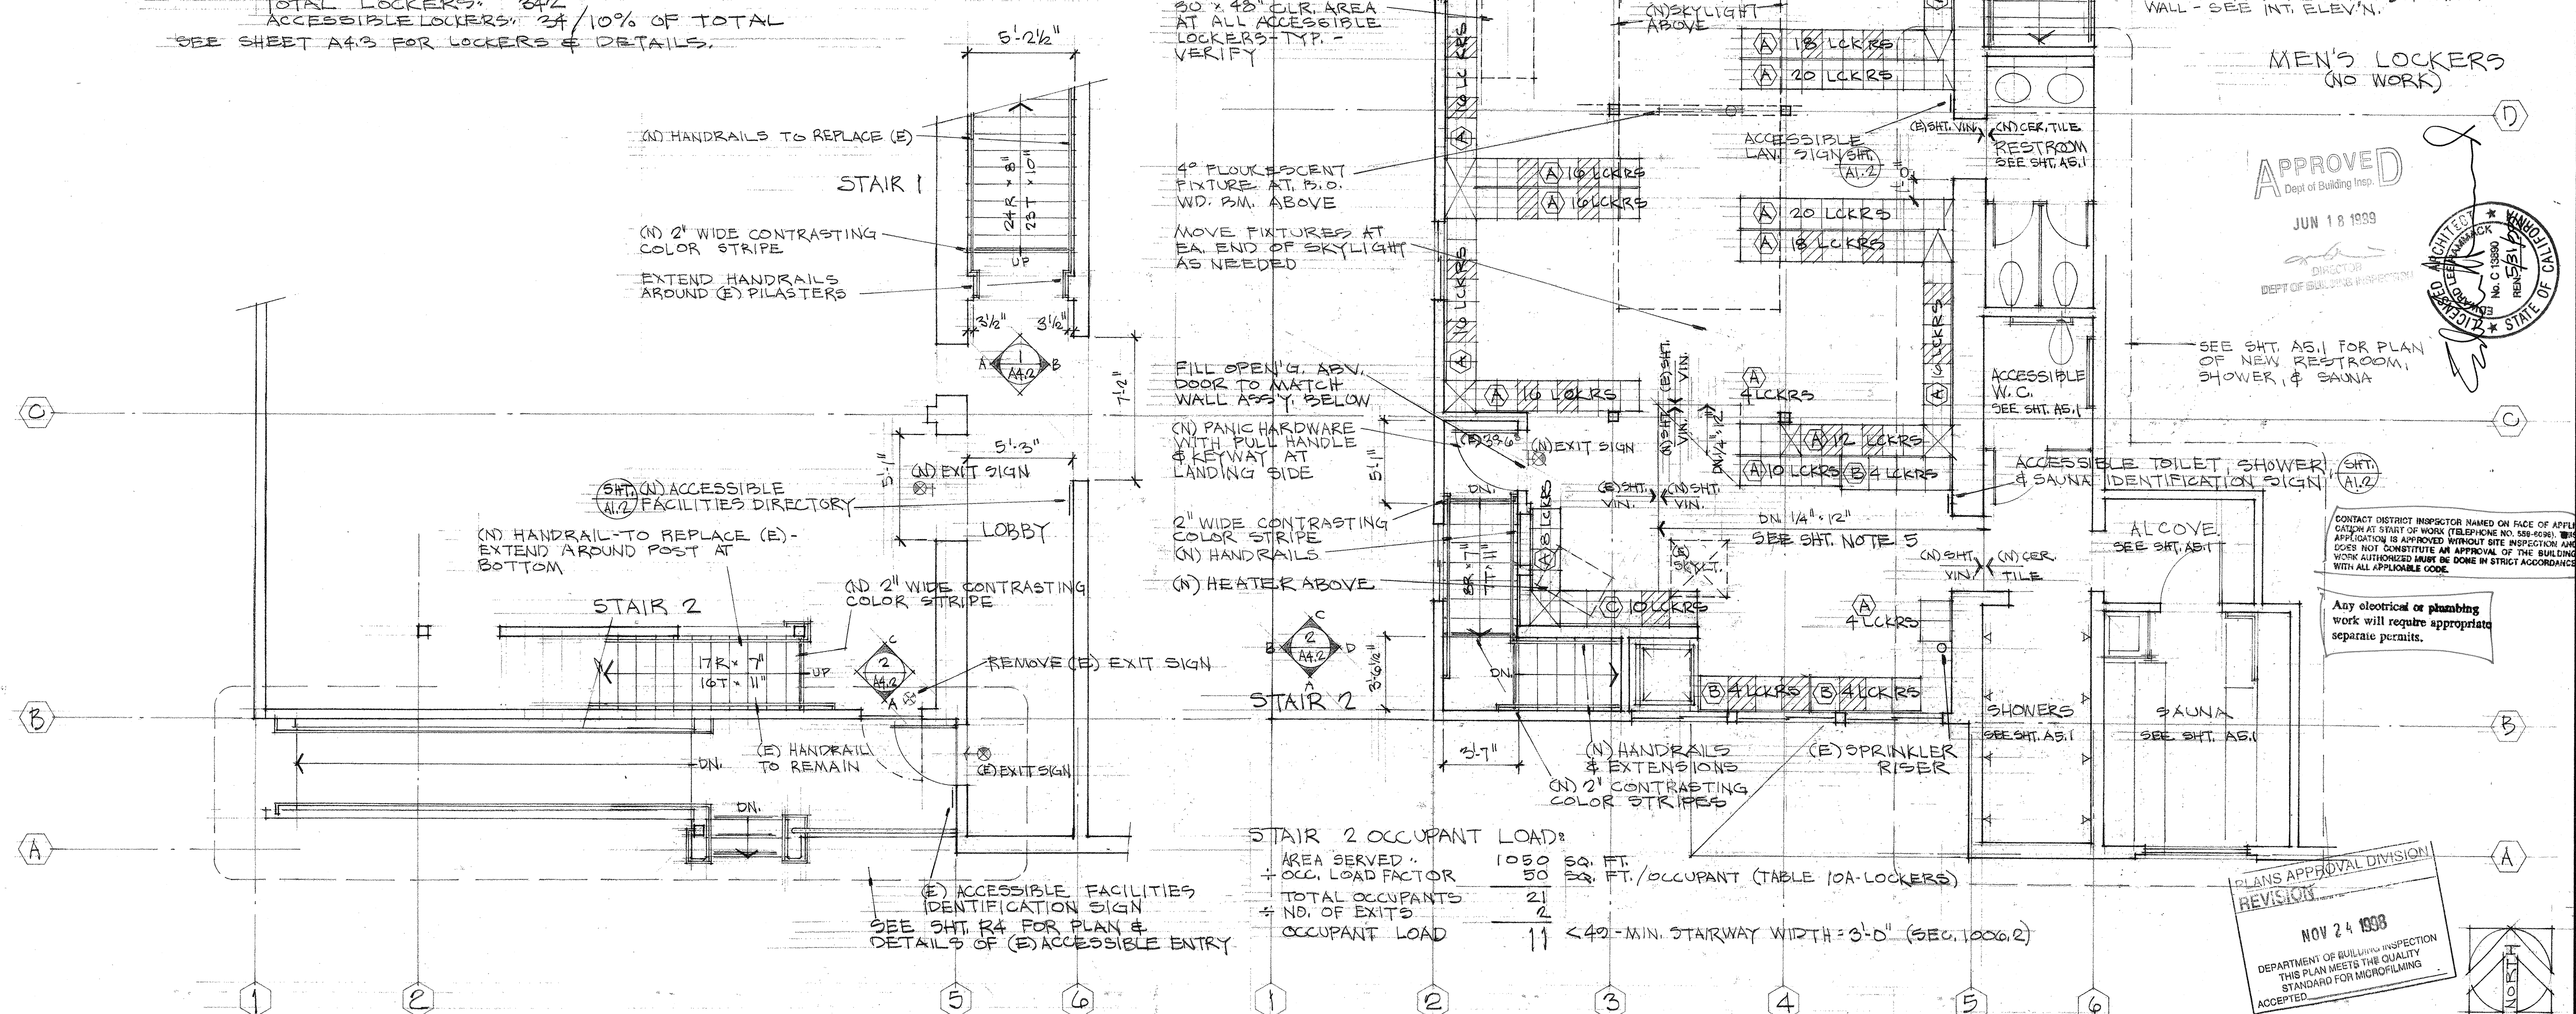

STAIR 2 OCCUPANT LOAD:

AREA SERVED	1050 SQ. FT.
OCC. LOAD FACTOR	50 SQ. FT./OCCUPANT (TABLE 10A-LOCKERS)
TOTAL OCCUPANTS	21
NO. OF EXITS	2
OCCUPANT LOAD	11 < 42 - MIN. STAIRWAY WIDTH = 3'-0" (SEC. 1006.2)

PLANS APPROVAL DIVISION
REVISION
NOV 24 1998
DEPARTMENT OF BUILDING INSPECTION
THIS PLAN MEETS THE QUALITY STANDARD FOR MICROFILMING
ACCEPTED