

5-87
Dolphin
Club



**THIS AREA, THE EAST END OF THE
GOLDEN GATE PROMENADE, IS
MAINTAINED AS DEDICATED**

PUBLIC ACCESS

**TO THE SAN FRANCISCO BAY SHORELINE
BY THE DOLPHIN SWIMMING AND
BOATING CLUB.**

True dimensions

TRUE SCALE = 18"

THE DOLPHIN CLUB IS OPEN TO THE PUBLIC,
ALTERNATE DAYS WITH THE SOUTH END CLUB
MONDAY THRU SATURDAY, 10:00 TO 5:00, \$5.00



THE DOLPHIN SWIMMING AND BOATING CLUB

The Dolphin Club, in cooperation with the San Francisco Recreation and Parks Department, maintains this facility to accommodate its program of open water swimming and rowing in San Francisco Bay.

It was founded in 1877 as a small boat club at the water's edge at Bay and Montgomery. In 1895 it moved into a new boathouse, now a portion of this building, at the foot of Van Ness. In 1938 it was moved along with its neighbor, the South End Club, to its present location, to make room for the Maritime Museum building. Throughout their history these clubs' activities have


15" x 22"

Throughout their history these clubs' activities have been instrumental in retaining Aquatic Park as an active recreation area amid the city's press of modern urban growth.

Originally the Dolphin Club had twenty-five male members. Since 1976, it has included women members and, with its open membership policy, by 1989 membership has grown to over 800.


Since its founding, Dolphin Club members have built, used and maintained a fleet of traditional wooden rowing craft, passing the skills required among each other, while enjoying the adventure of rowing on the Bay.

In addition to providing access to swimming at Aquatic Park, the Dolphin Club sponsors for its members an annual race across the Golden Gate and other swims between landmark locations in the Bay.

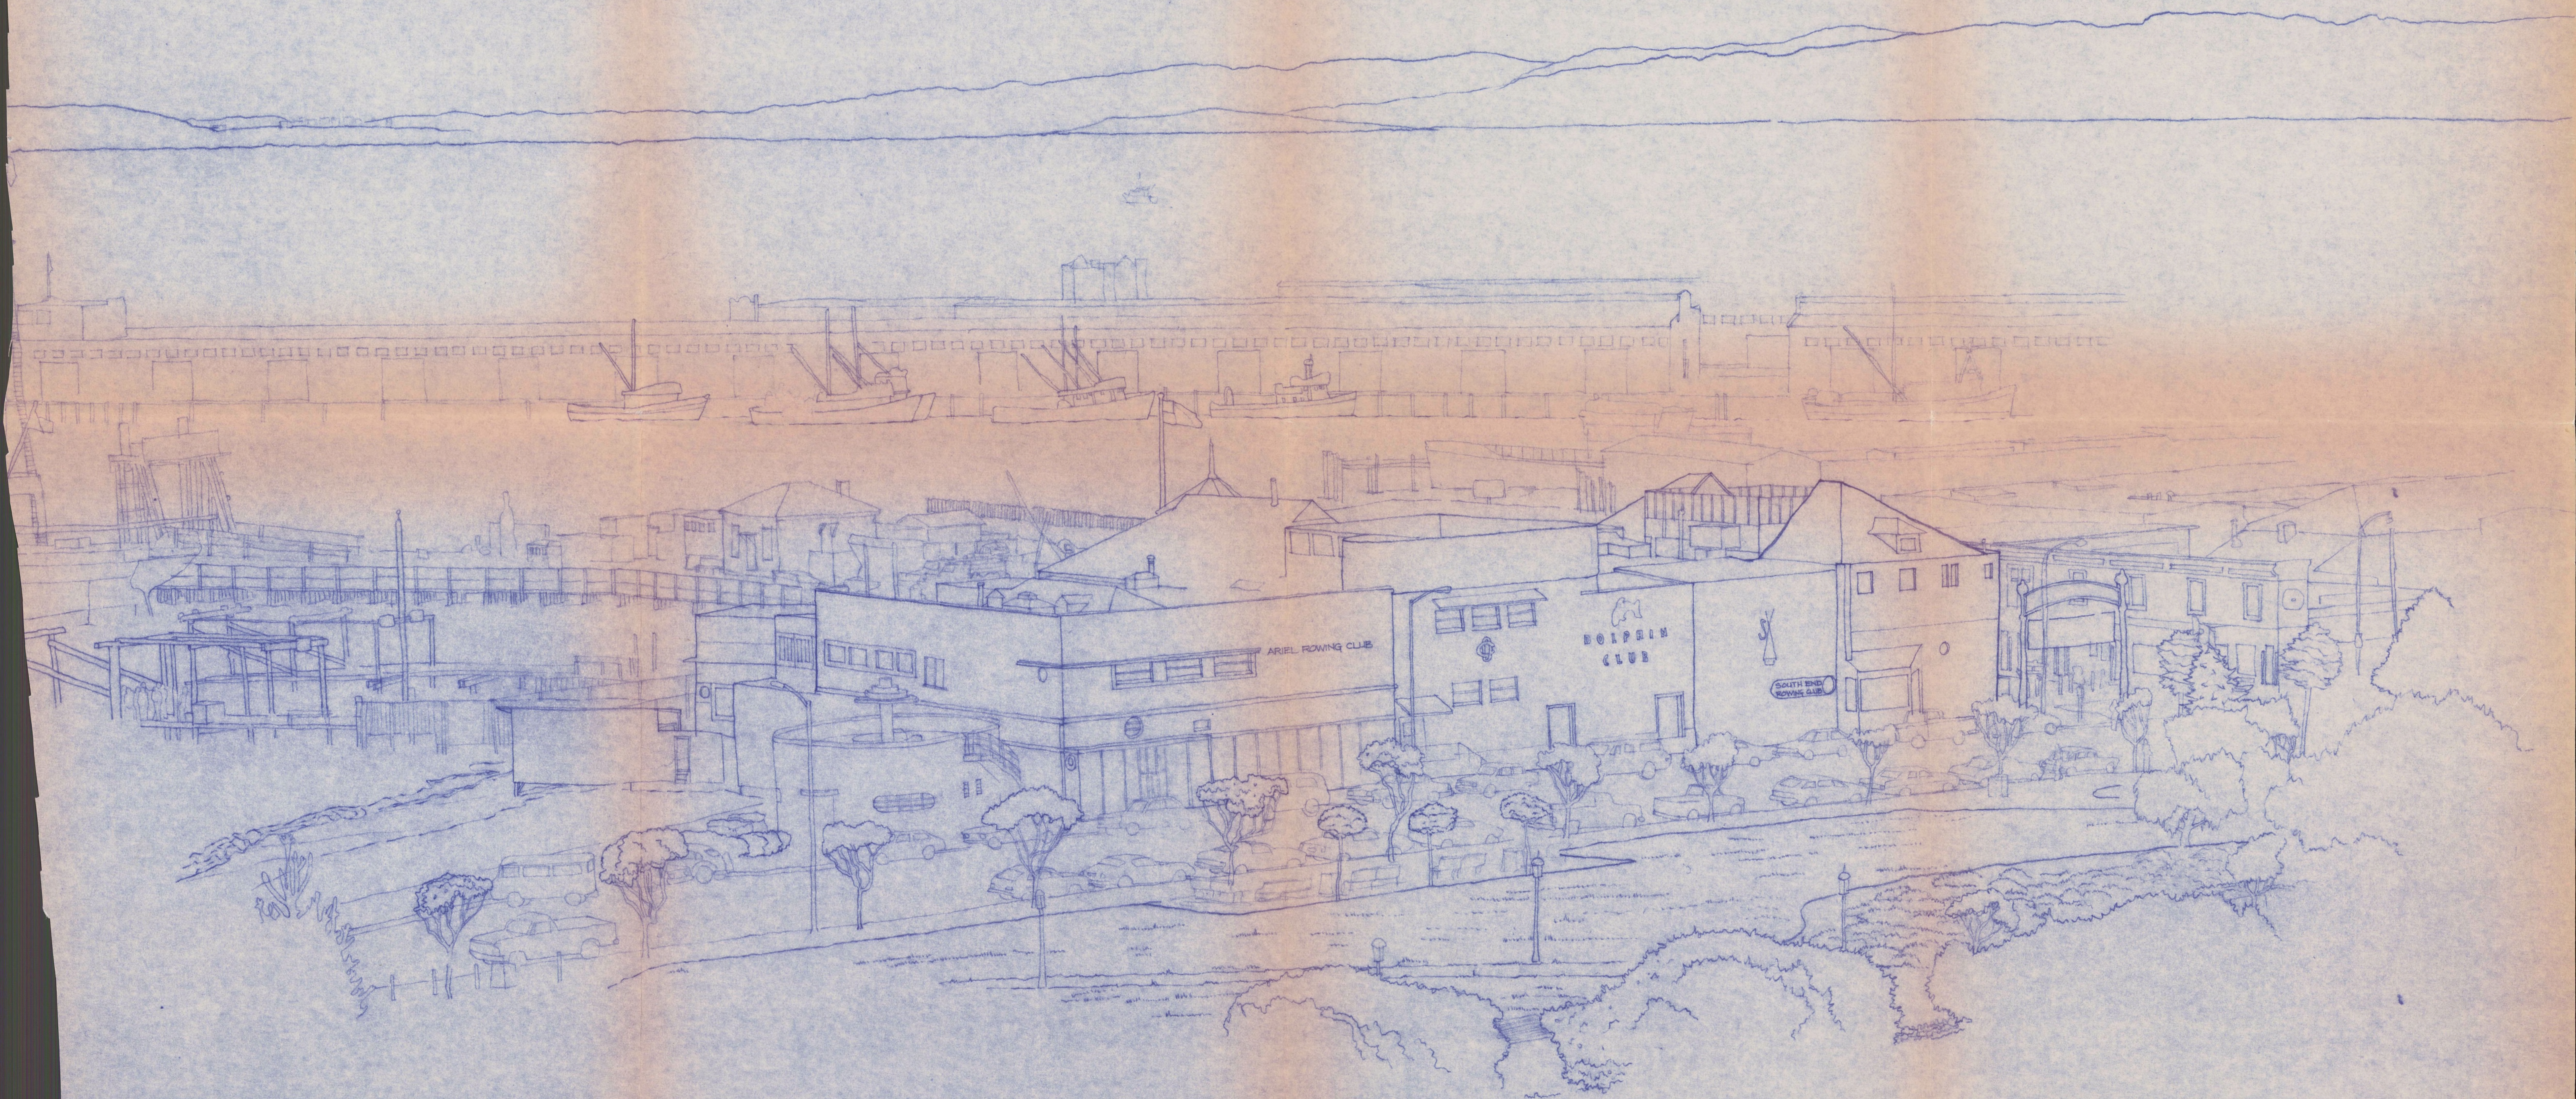

NEW 8' TRANSPARENT
WINDBREAK

DISMANTLE EXISTING 4'
TRANSPARENT WINDBREAK

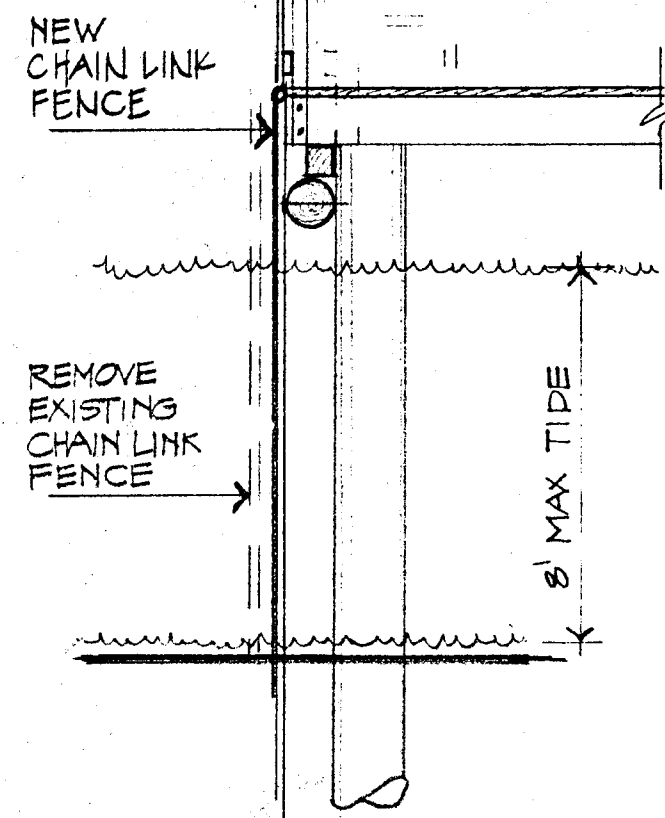


TYP. SECTION AT PIER
SCALE - $\frac{1}{4}" = 1'-0"$

8' MAX. TIDE

ALIGN CHAIN LINK FENCE
W/ TOP OF EXISTING PIER

8' TRANSPARENT
WINDBREAK

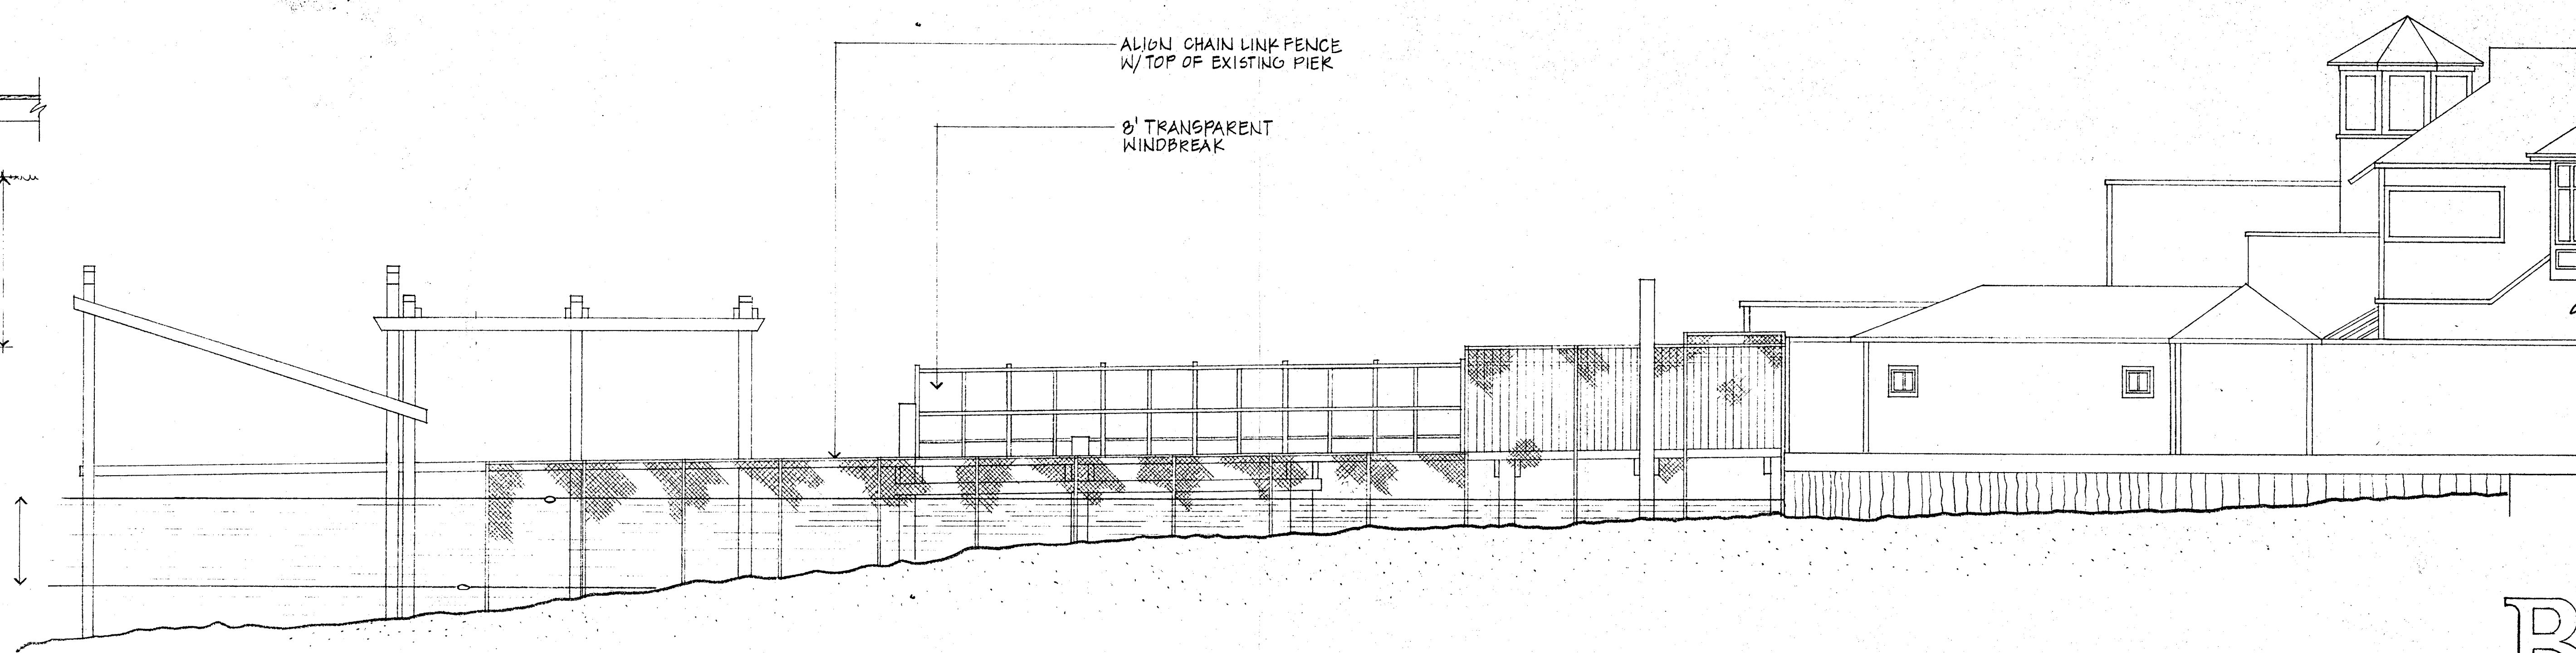

PROPOSED WEST ELEVATION
SCALE - $\frac{1}{8}" = 1'-0"$

PROPOSED MAINTENANCE TO THE
DOLPHIN CLUB SECURITY FENCE
NOVEMBER 7, 1991

B

RECEIVED
NOV 20 1991
SAN FRANCISCO BAY CONSERVATION
& DEVELOPMENT COMMISSION

CHAIN LINK FENCE

TRANSPARENT WINDBREAK

8' MAX. TIDE

TYP. SECTION AT PIER
SCALE: $\frac{1}{4}" = 1'-0"$

8' MAX. TIDE

TRANSPARENT WINDBREAK


ALIGN CHAIN LINK FENCE
W/ TOP OF TRANSPARENT WINDBREAK

PROPOSED WEST ELEVATION
SCALE: $\frac{1}{8}" = 1'-0"$


- PROPOSED - MAINTENANCE TO THE
DOLPHIN CLUB SECURITY FENCE
SEPTEMBER 30, 1991

A

RECEIVED
NOV 20 1991
SAN FRANCISCO BAY CONSERVATION
& DEVELOPMENT COMMISSION

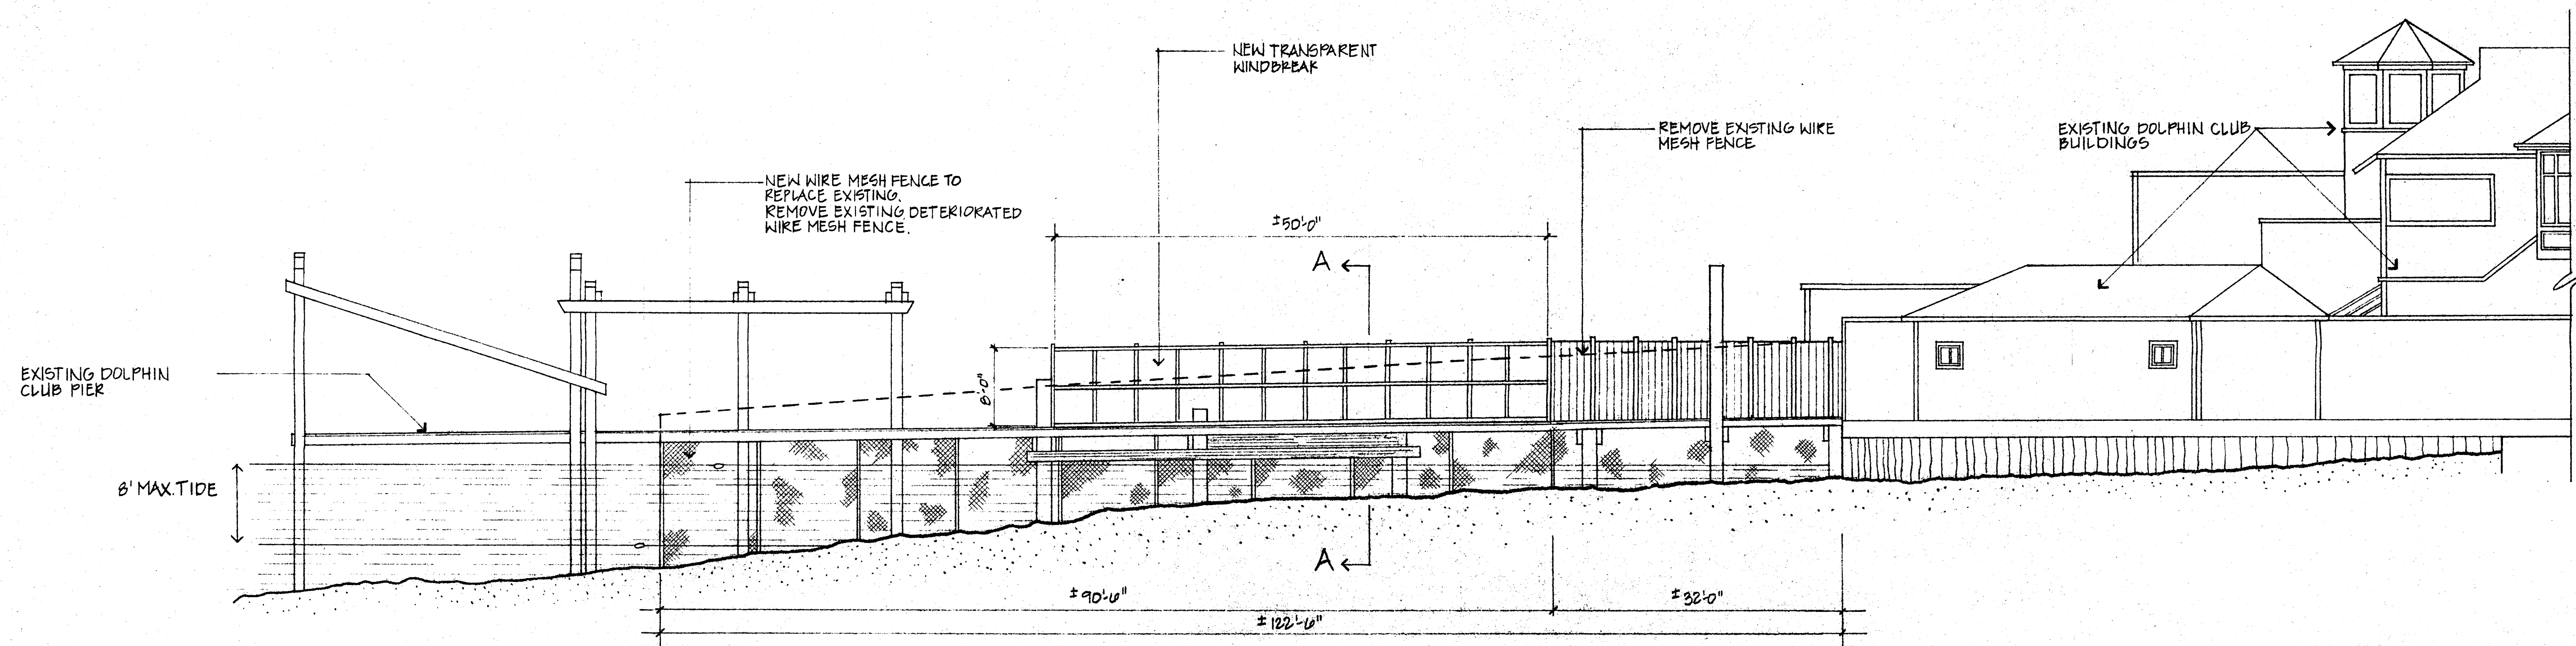


1 WEST ELEVATION
2 SCALE - 1/8" = 1'-0"

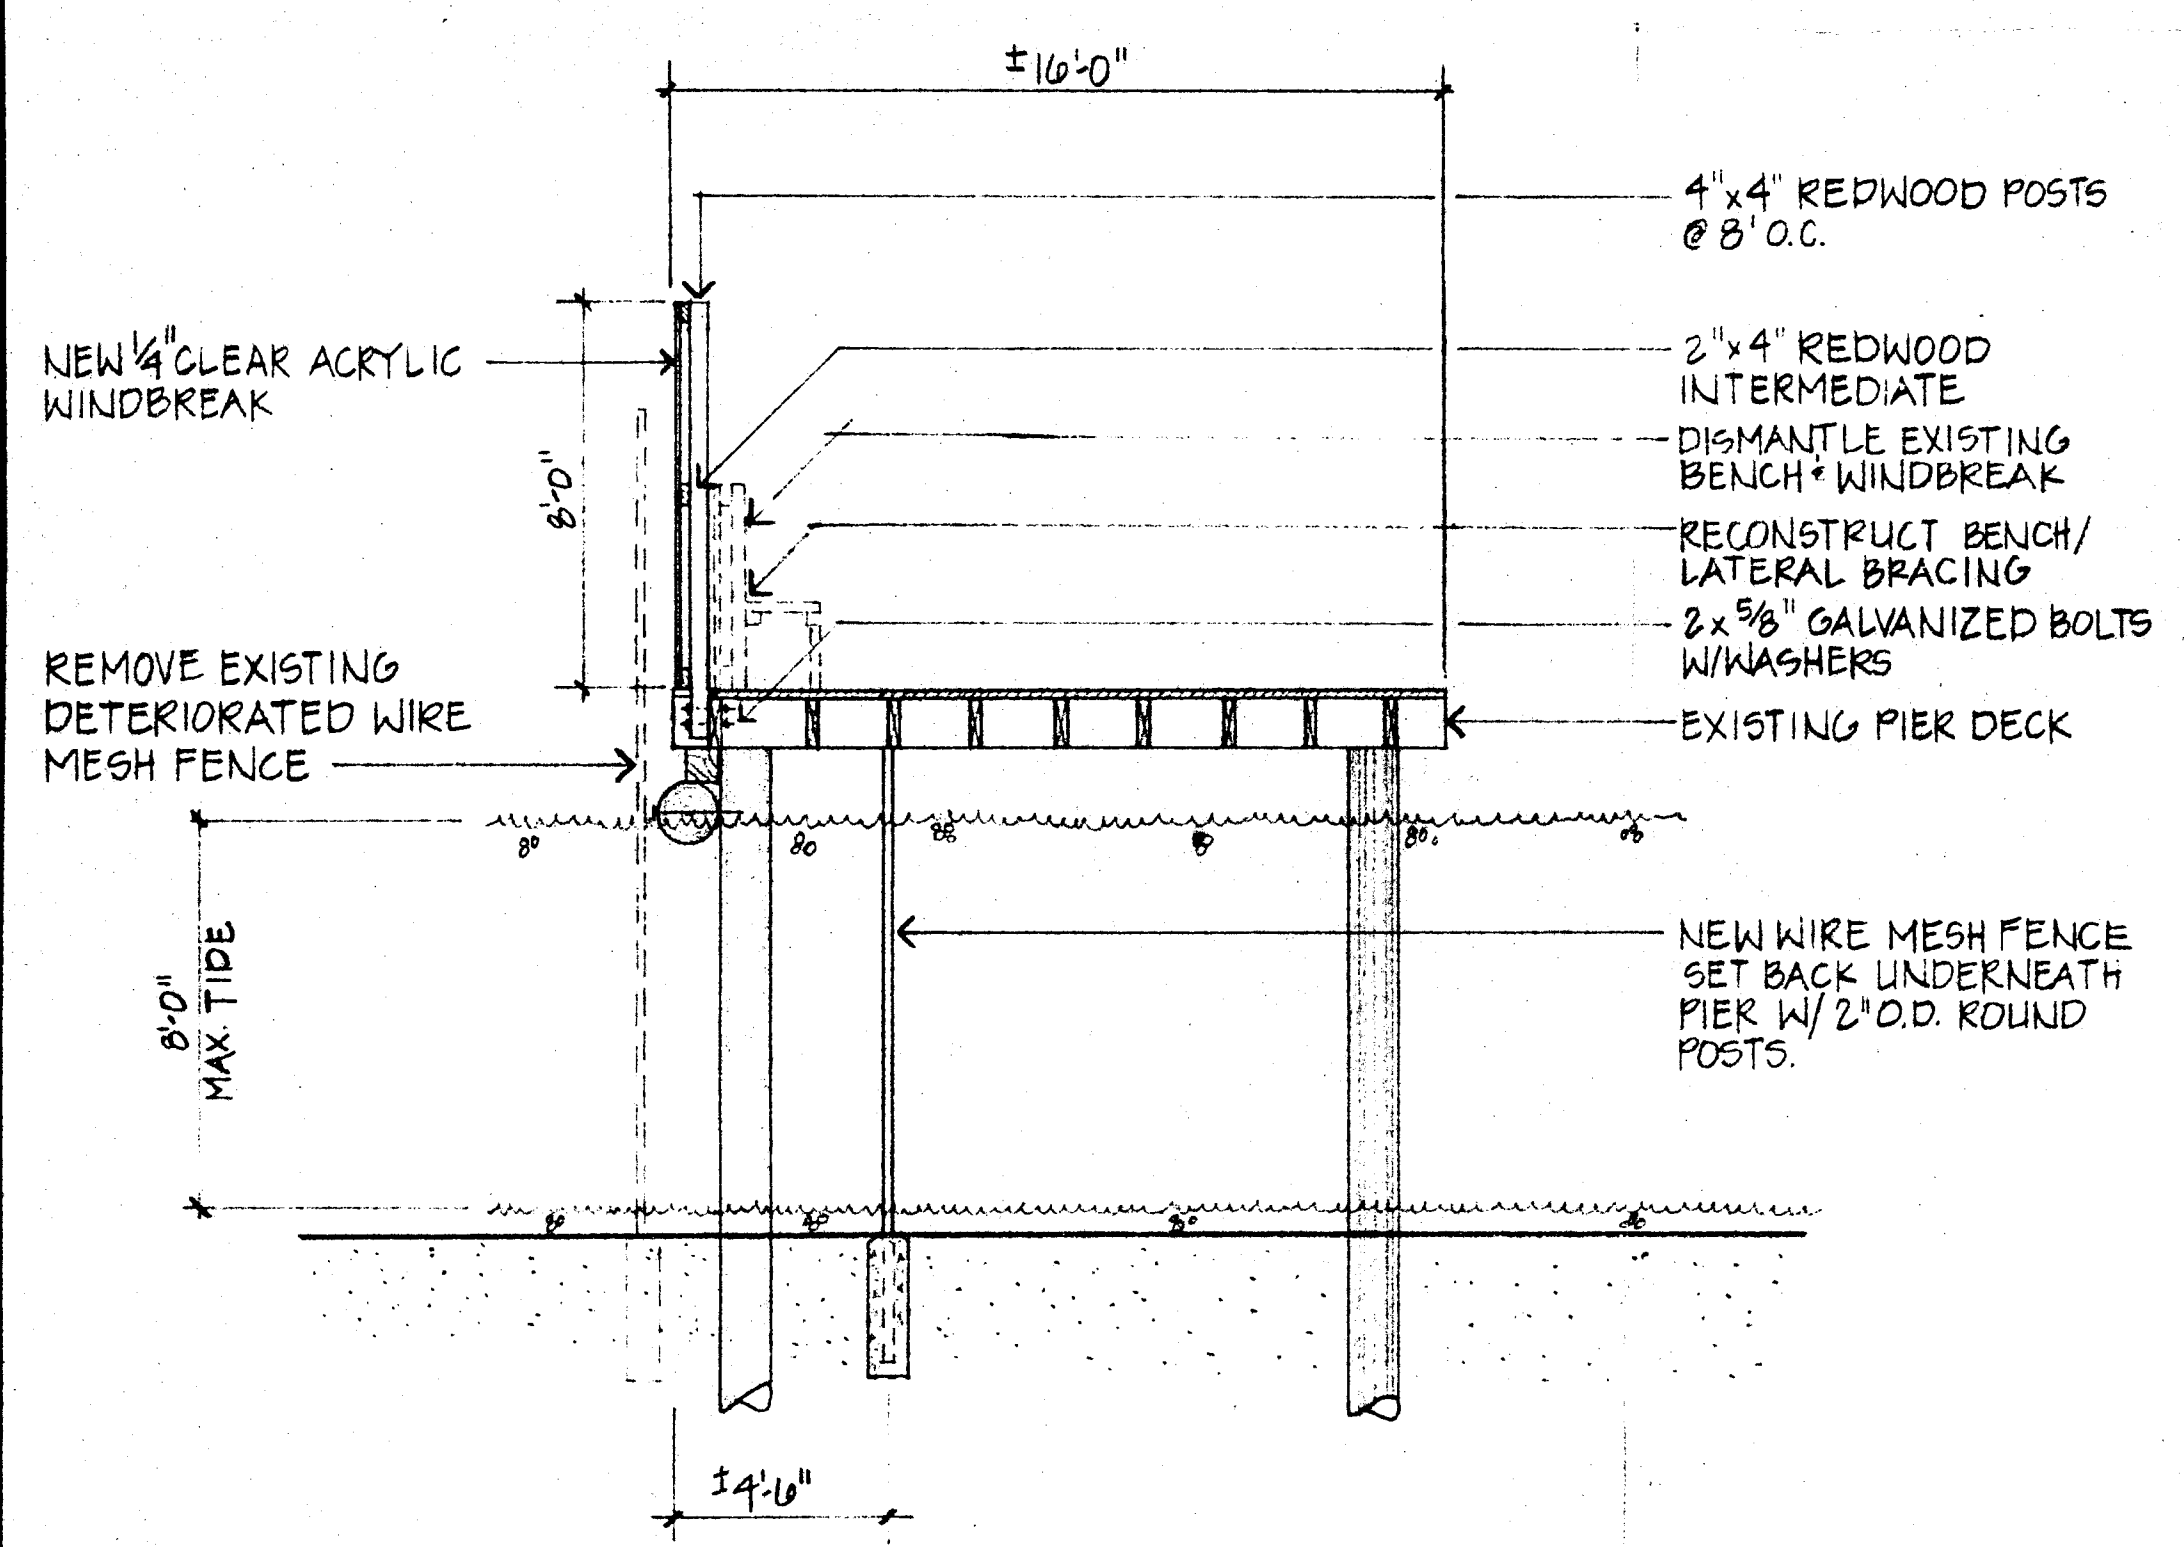

2 SECTION A-A
2 SCALE - 1/4" = 1'-0"

RECEIVED
MAR 3 1992
SAN FRANCISCO BAY CONSERVATION
& DEVELOPMENT COMMISSION

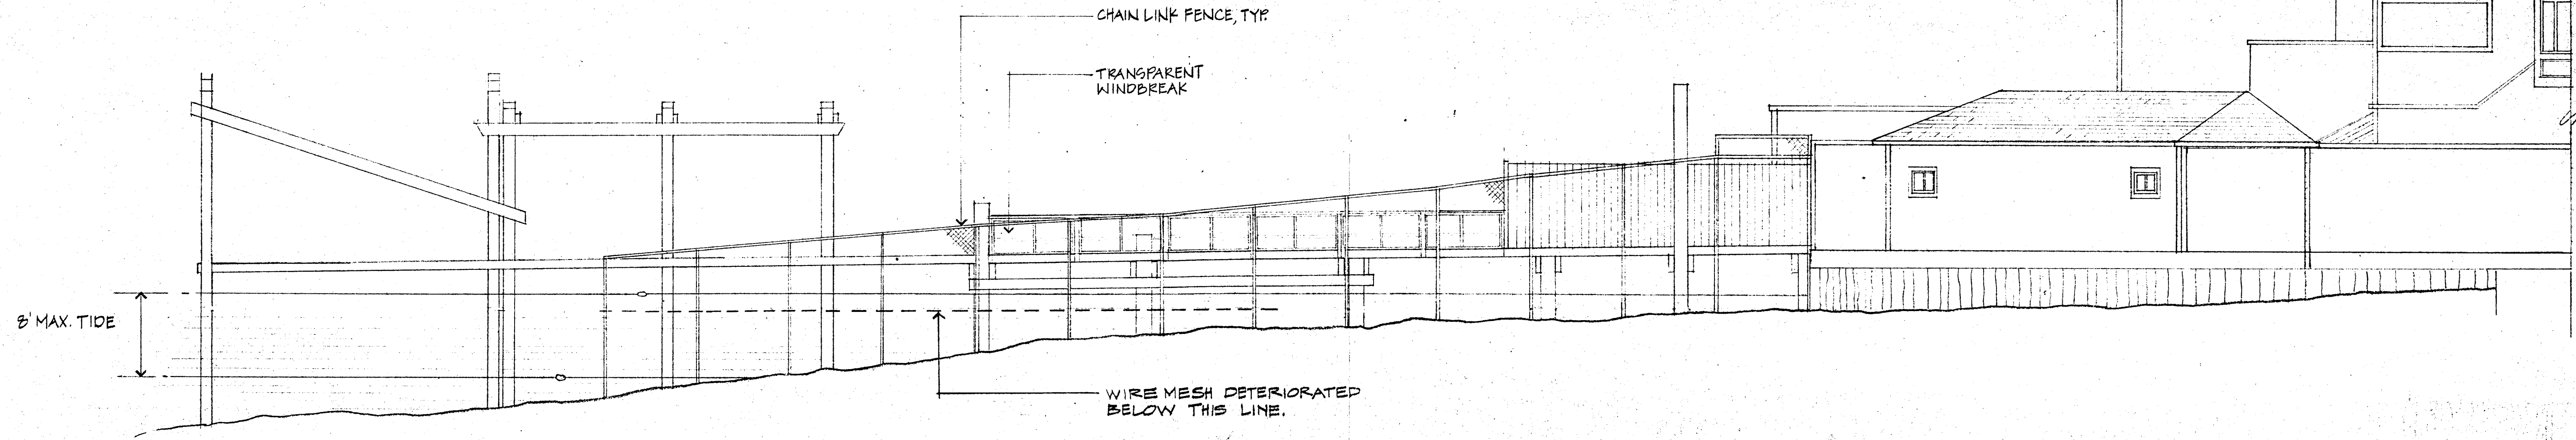


WEST ELEVATION
SCALE: 1/8" = 1'-0"

- EXISTING -
DOLPHIN CLUB SECURITY FENCE
SEPTEMBER 30, 1991

RECEIVED
NOV 20 1991

SAN FRANCISCO BAY CONSERVATION
& DEVELOPMENT COMMISSION

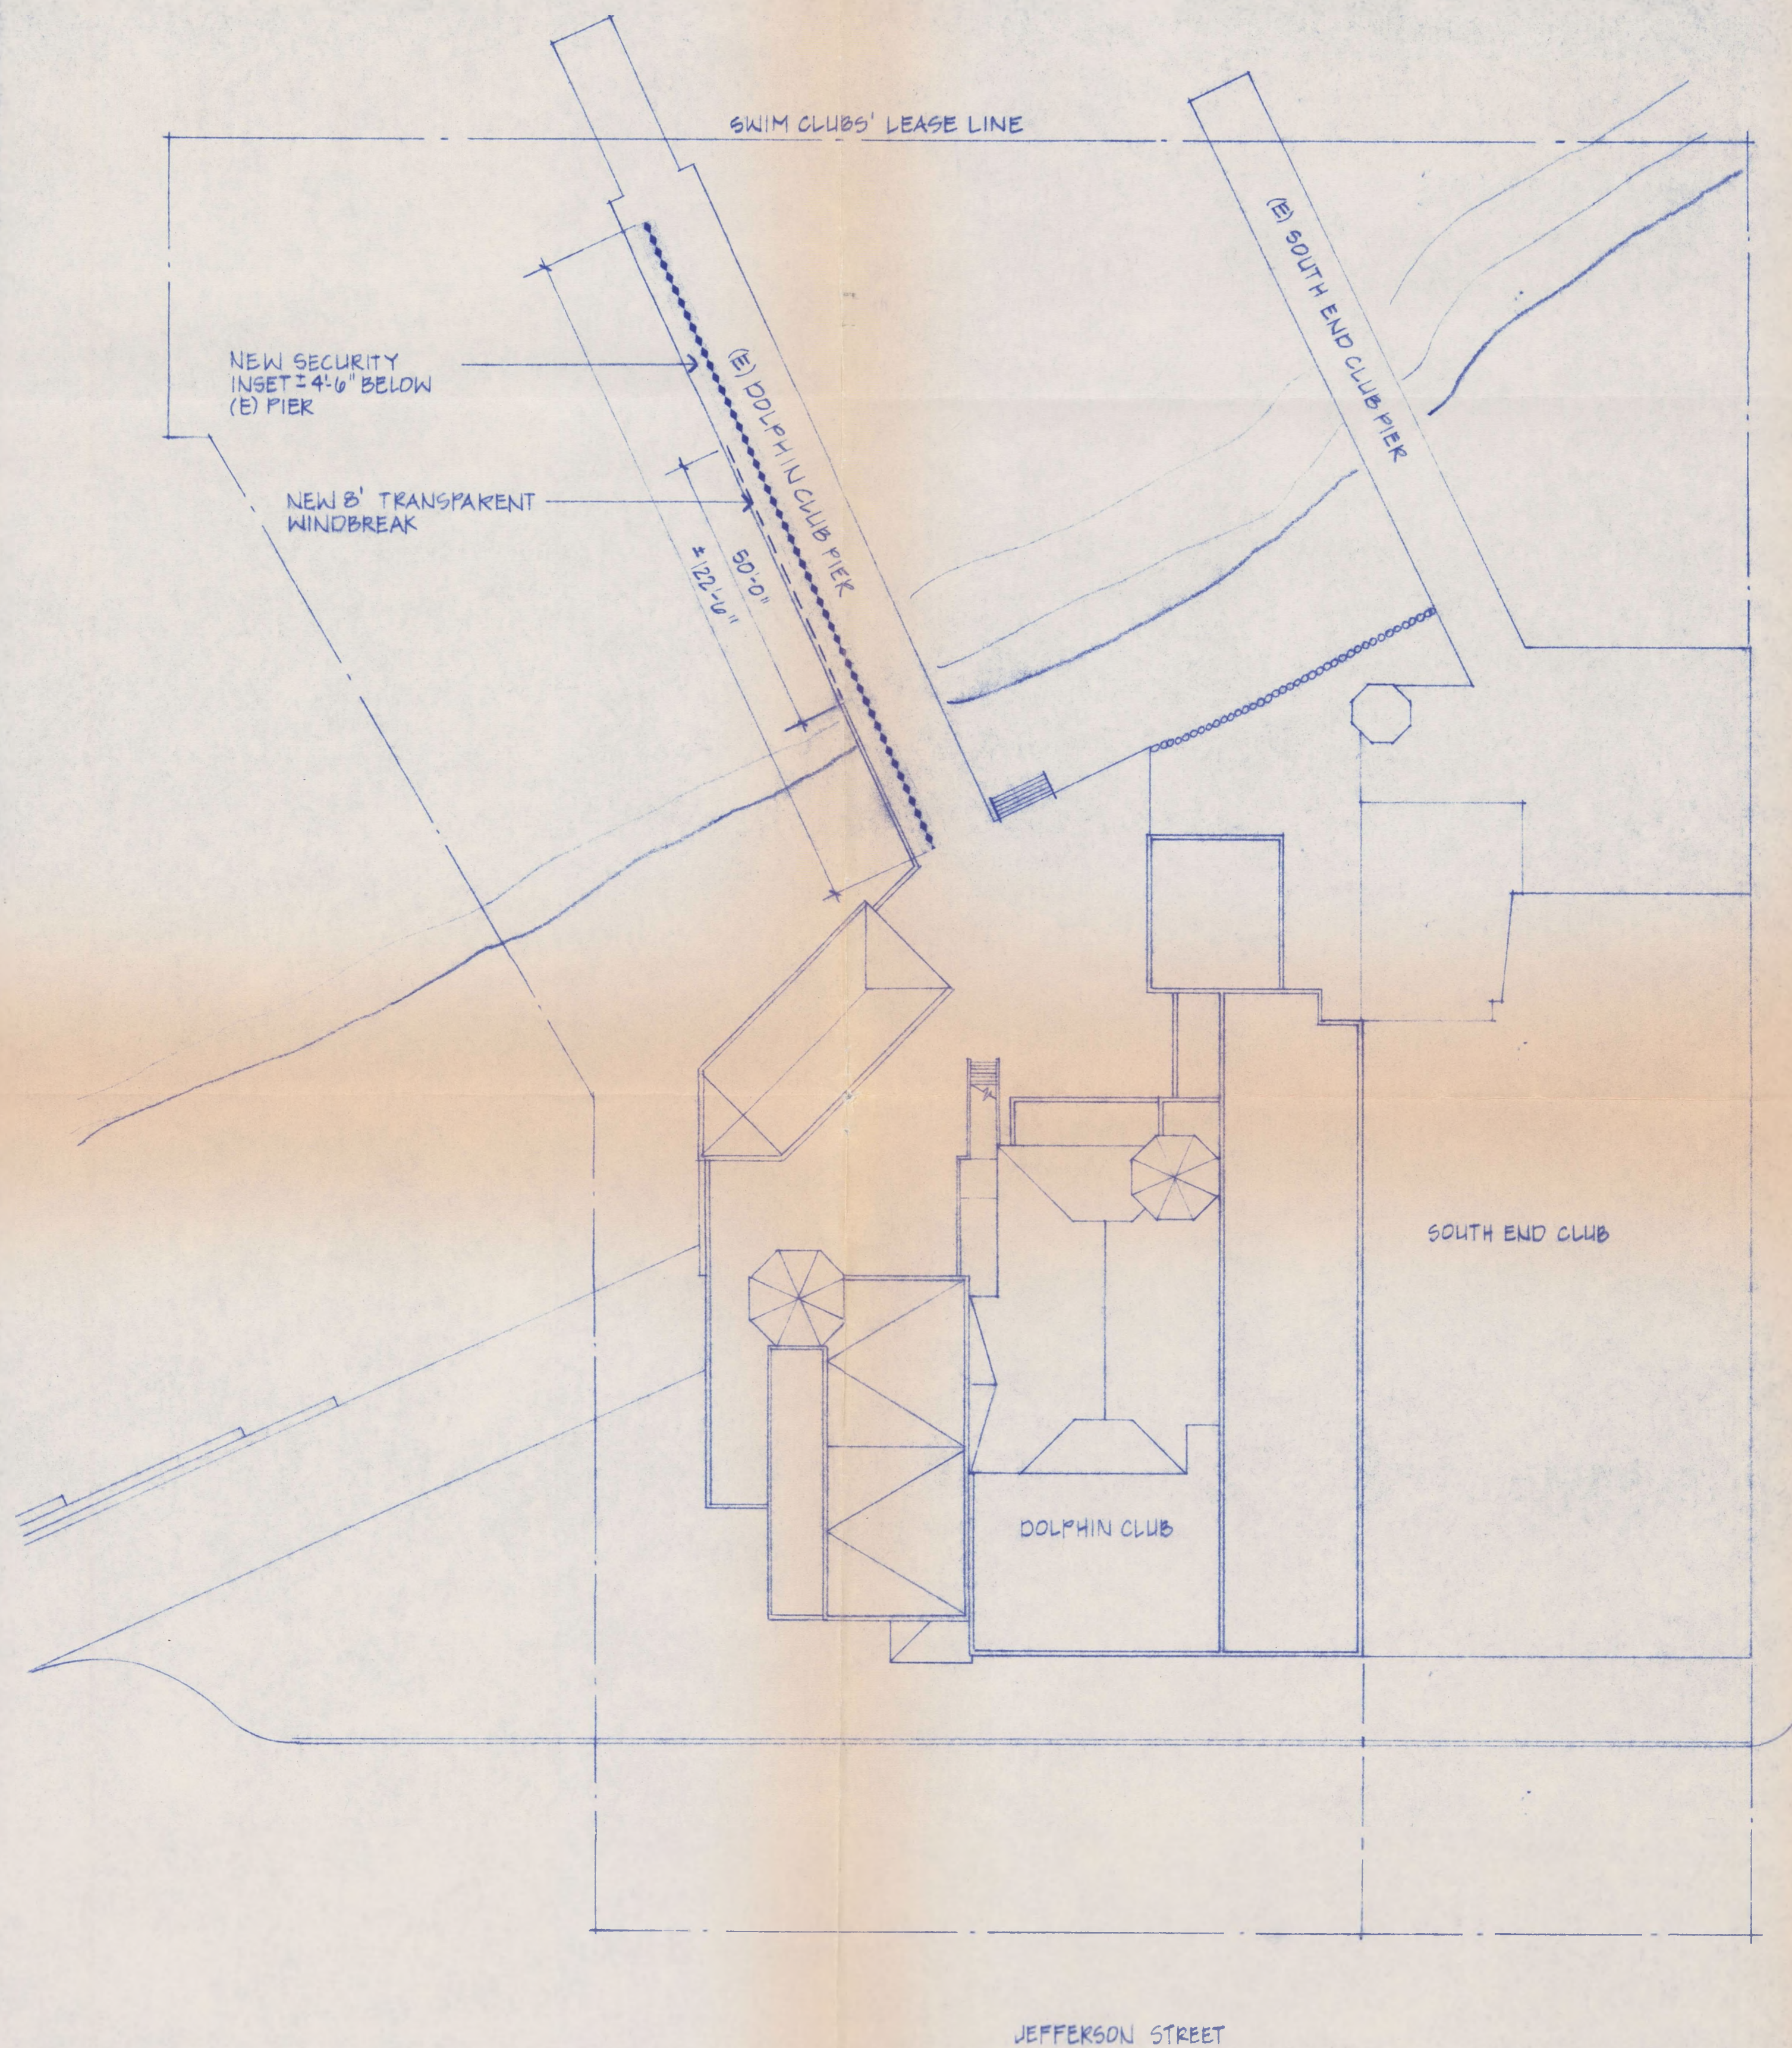

SITE PLAN



SCALE - 1" = 20'-0"

PROJECT LOCATION



LOCATION MAP

PROJECT DATA:

1. DESCRIPTION OF WORK :
 . REMOVE ENTIRE EXISTING DETERIORATED WIRE MESH FENCE.
 . DISMANTLE AND REMOVE EXISTING 4' TRANSPARENT WINDBREAK.
 . INSTALL NEW WIRE MESH FENCE BELOW EXISTING PIER.
 . INSTALL NEW 8' TRANSPARENT WINDBREAK IN SAME LOCATION AS DISMANTLED 4' TRANSPARENT WINDBREAK.
2. ZONING:
 ZONED FOR PUBLIC USE
3. ASSESSOR'S BLOCK & LOT NO. :
 BLOCK NO. 405, LOT NO. 1

GENERAL NOTES:

1. ADDRESS OF PROJECT:
 DOLPHIN SWIMMING & BOATING CLUB
 502 JEFFERSON STREET
 SAN FRANCISCO, CA 94109
 (415) 441-9529
2. PROJECT COORDINATOR:
 JEREMY WEST
 (510) 530-9606
3. PROJECT ARCHITECT/DESIGNER
 DANIEL R. OSBORNE A.I.A. C3513
 600 MISSION STREET, NO. 200
 SAN FRANCISCO, CA 94105
 (415) 777-3553
 ANNE R. CLARK, DESIGNER

PROJECT DATA

GENERAL NOTES

RECEIVED
MAR 3 1992
SAN FRANCISCO BAY CONSERVATION
& DEVELOPMENT COMMISSION

AQUATIC PARK COVE

DOLPHIN LEASE LINE

OPEN WATER,
'85 PERMIT

OPEN WATER
(THIS)'87 APPL.

EXISTING PIER

EXTENT OF
ORIGINAL
CLUBHOUSE

EXISTING
DECK

NEW
RESCUE
CRAFT
SHED

NEW DECK

PUBLIC ACCESS AREA

AQUATIC PARK SEAWALL,
EXTENT OF TIDAL AREA.

NEW RAMP

NEW
ADDITION

DOLPHIN CLUB
(EXISTING)

SOUTH END CLUB
(EXISTING)

LINE OF '85 PERMIT

100'


 **DOLPHIN** SWIMMING & BOATING CLUB 
SAN FRANCISCO ORGANIZED 1911

DOLPHIN LEASE LINE

JEFFERSON ST.



EXHIBIT C

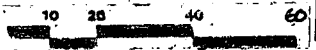


0-13-87

TABLE OF AREAS


USES	EXISTING DOLPHIN CLUB BUILDING	ADDITION		
		BEFORE 1979 FIRE	1985 PERMIT	1987 APPLICATION
I - SHORELINE BAND -				
a. DEDICATED PUBLIC ACCESS <i>GGWBA Parking 440</i>	-	-	1,670(S.I.C) 2,950	2,020 1,884 440
b. BUILDING FOOTPRINT	6,760	4,510	1,000	1,980
c. OPEN DECK	561	-	860	1,305 1,514
II - OVER BAY WATER -				
a. DEDICATED OPEN WATER	-	-	15,000	21,600
b. BUILDING FOOTPRINT	780	1,030	-	825 1,060
c. OPEN DECK	1,410	2,400	560	950 610
III - BUILDING & DECK TOTALS	9,511	7,940	2,420	5,164

885 deck
420 ramp

- Preliminary -
an ADDITION for

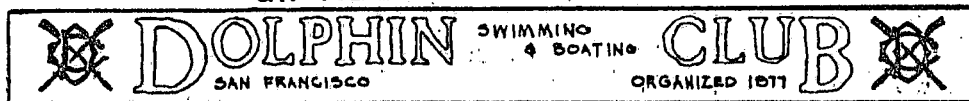

7b

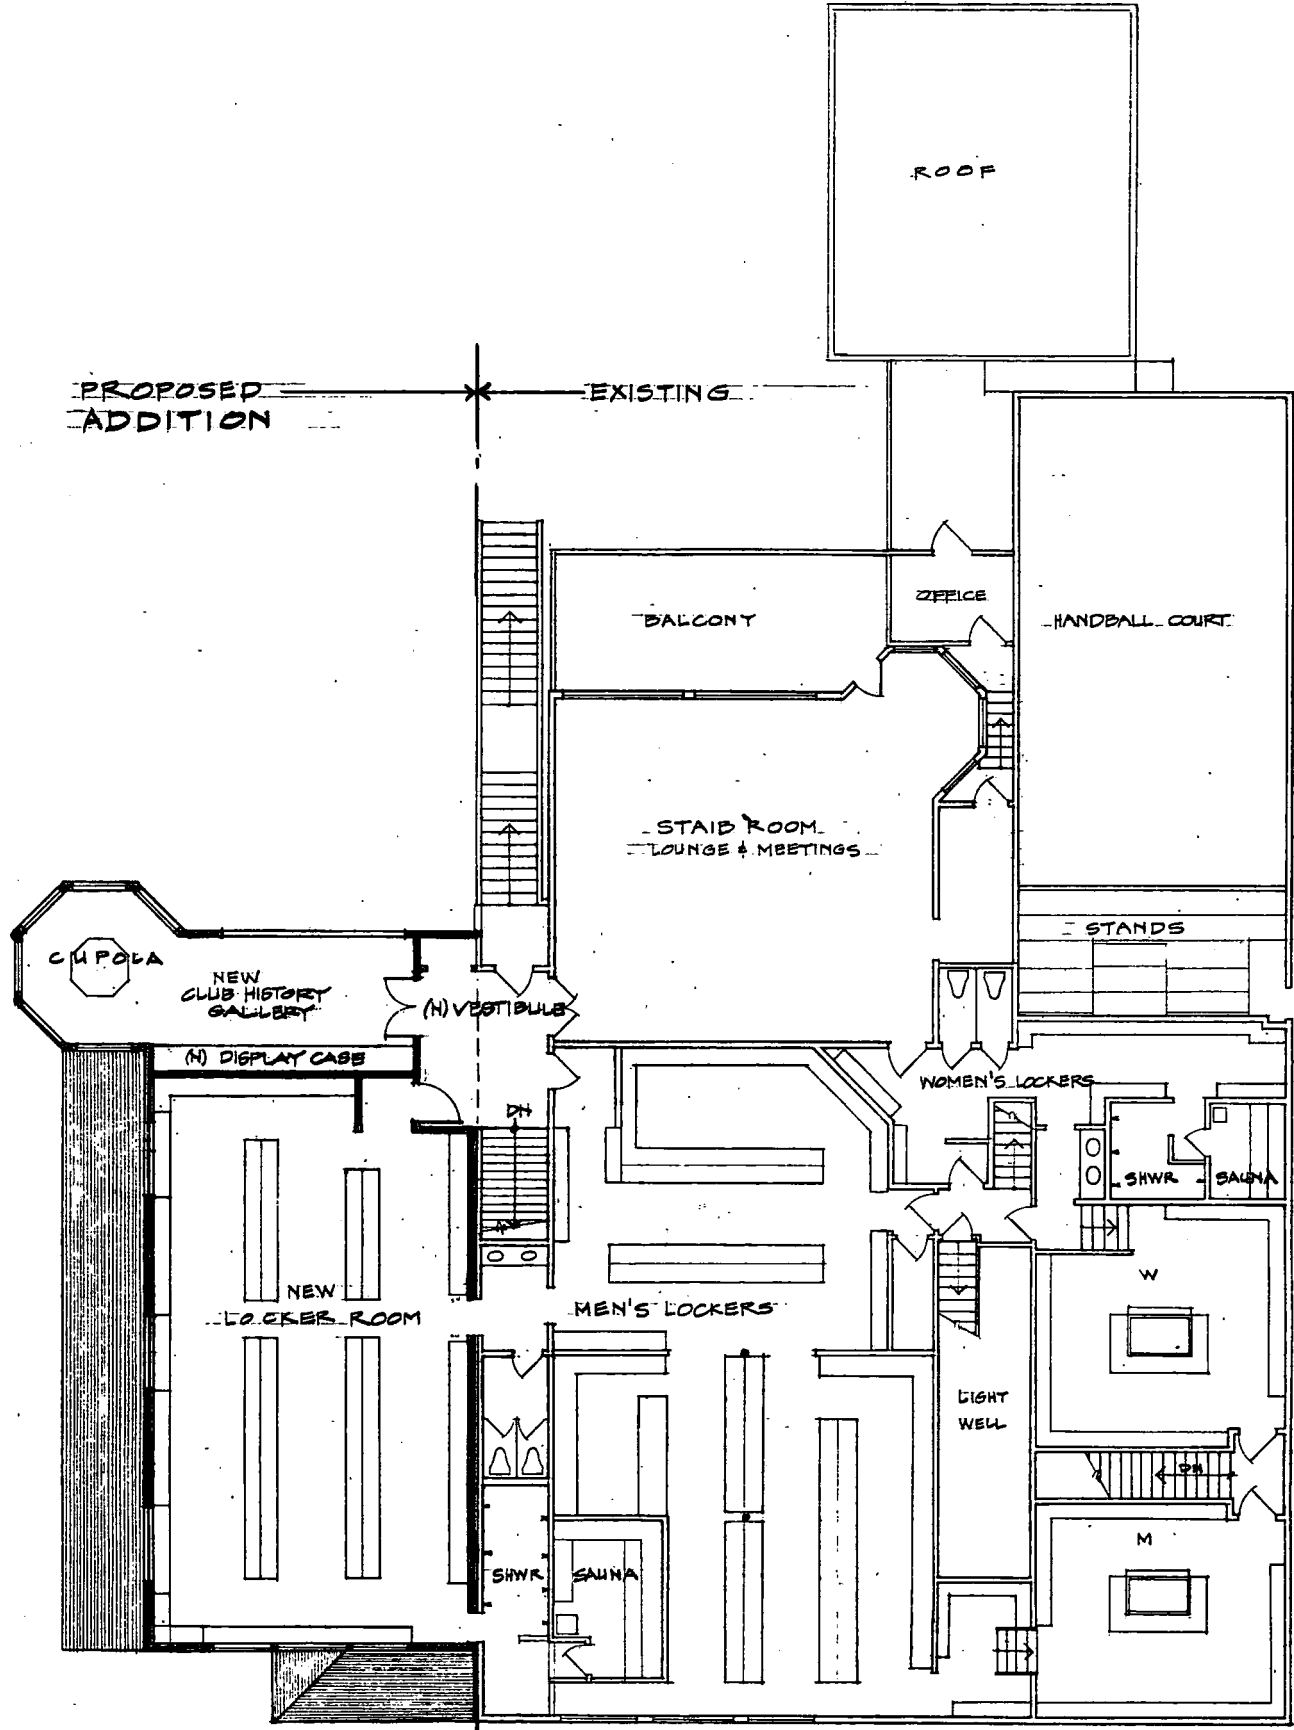

PROPOSED * EXISTING

-Preliminary-
an ADDITION for



DOLPHIN

SAN FRANCISCO

SWIMMING
& BOATING

CLUB

ORGANIZED 1977




3



SECOND FLOOR PLAN 1/16" = 1'-0" 10-13-87

EXHIBIT F

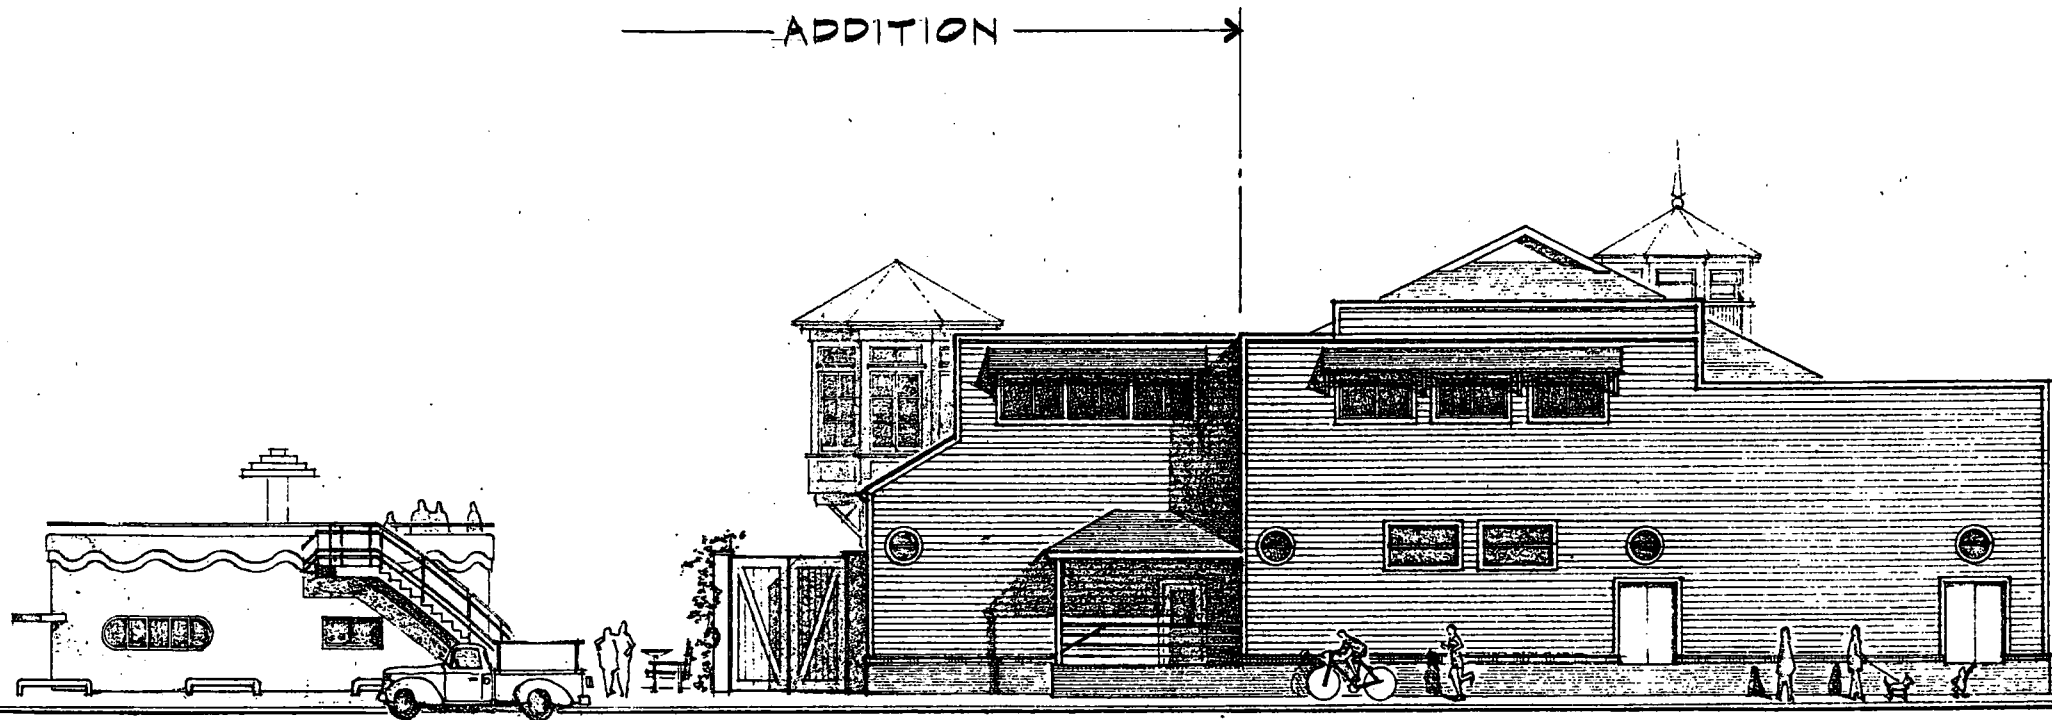


SOUTH ELEVATION


$\frac{1}{16}'' = 1'-0''$

10-13-87

-Preliminary-
an ADDITION for

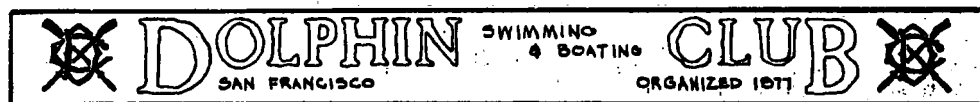

4

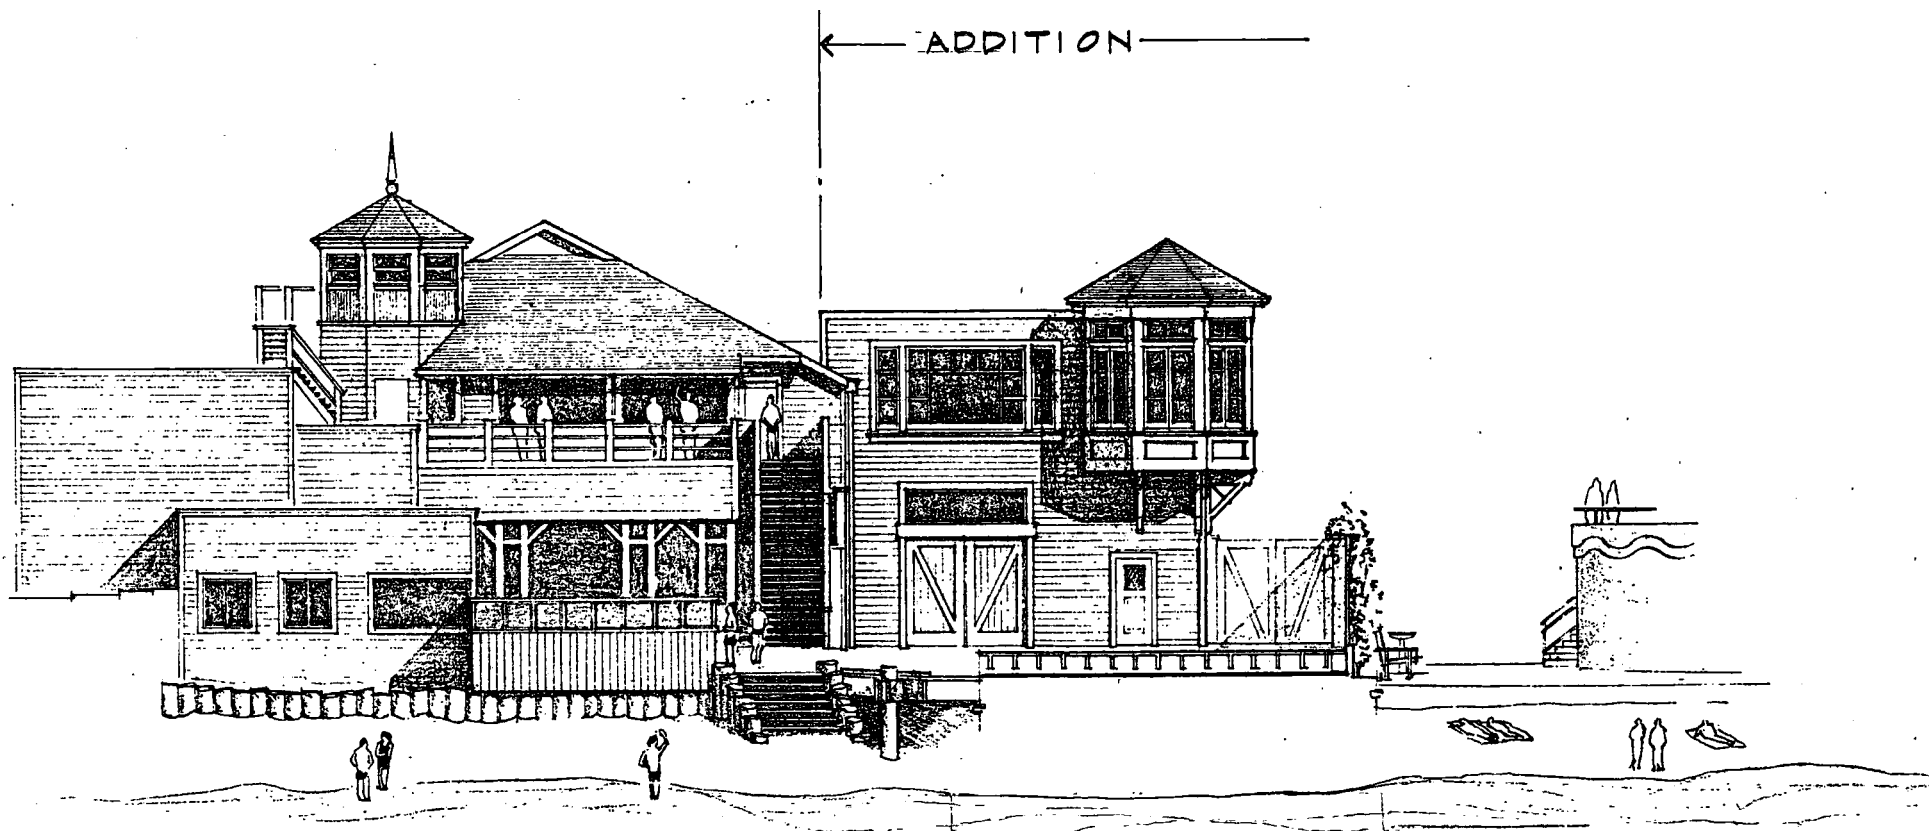


NORTH ELEVATION


$\frac{1}{16}'' = 1'-0''$

10-13-87

-Preliminary-
an ADDITION for

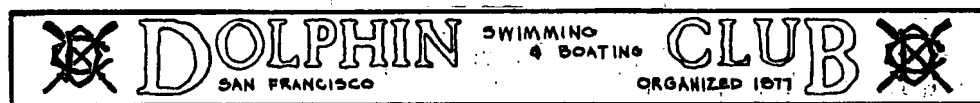


5

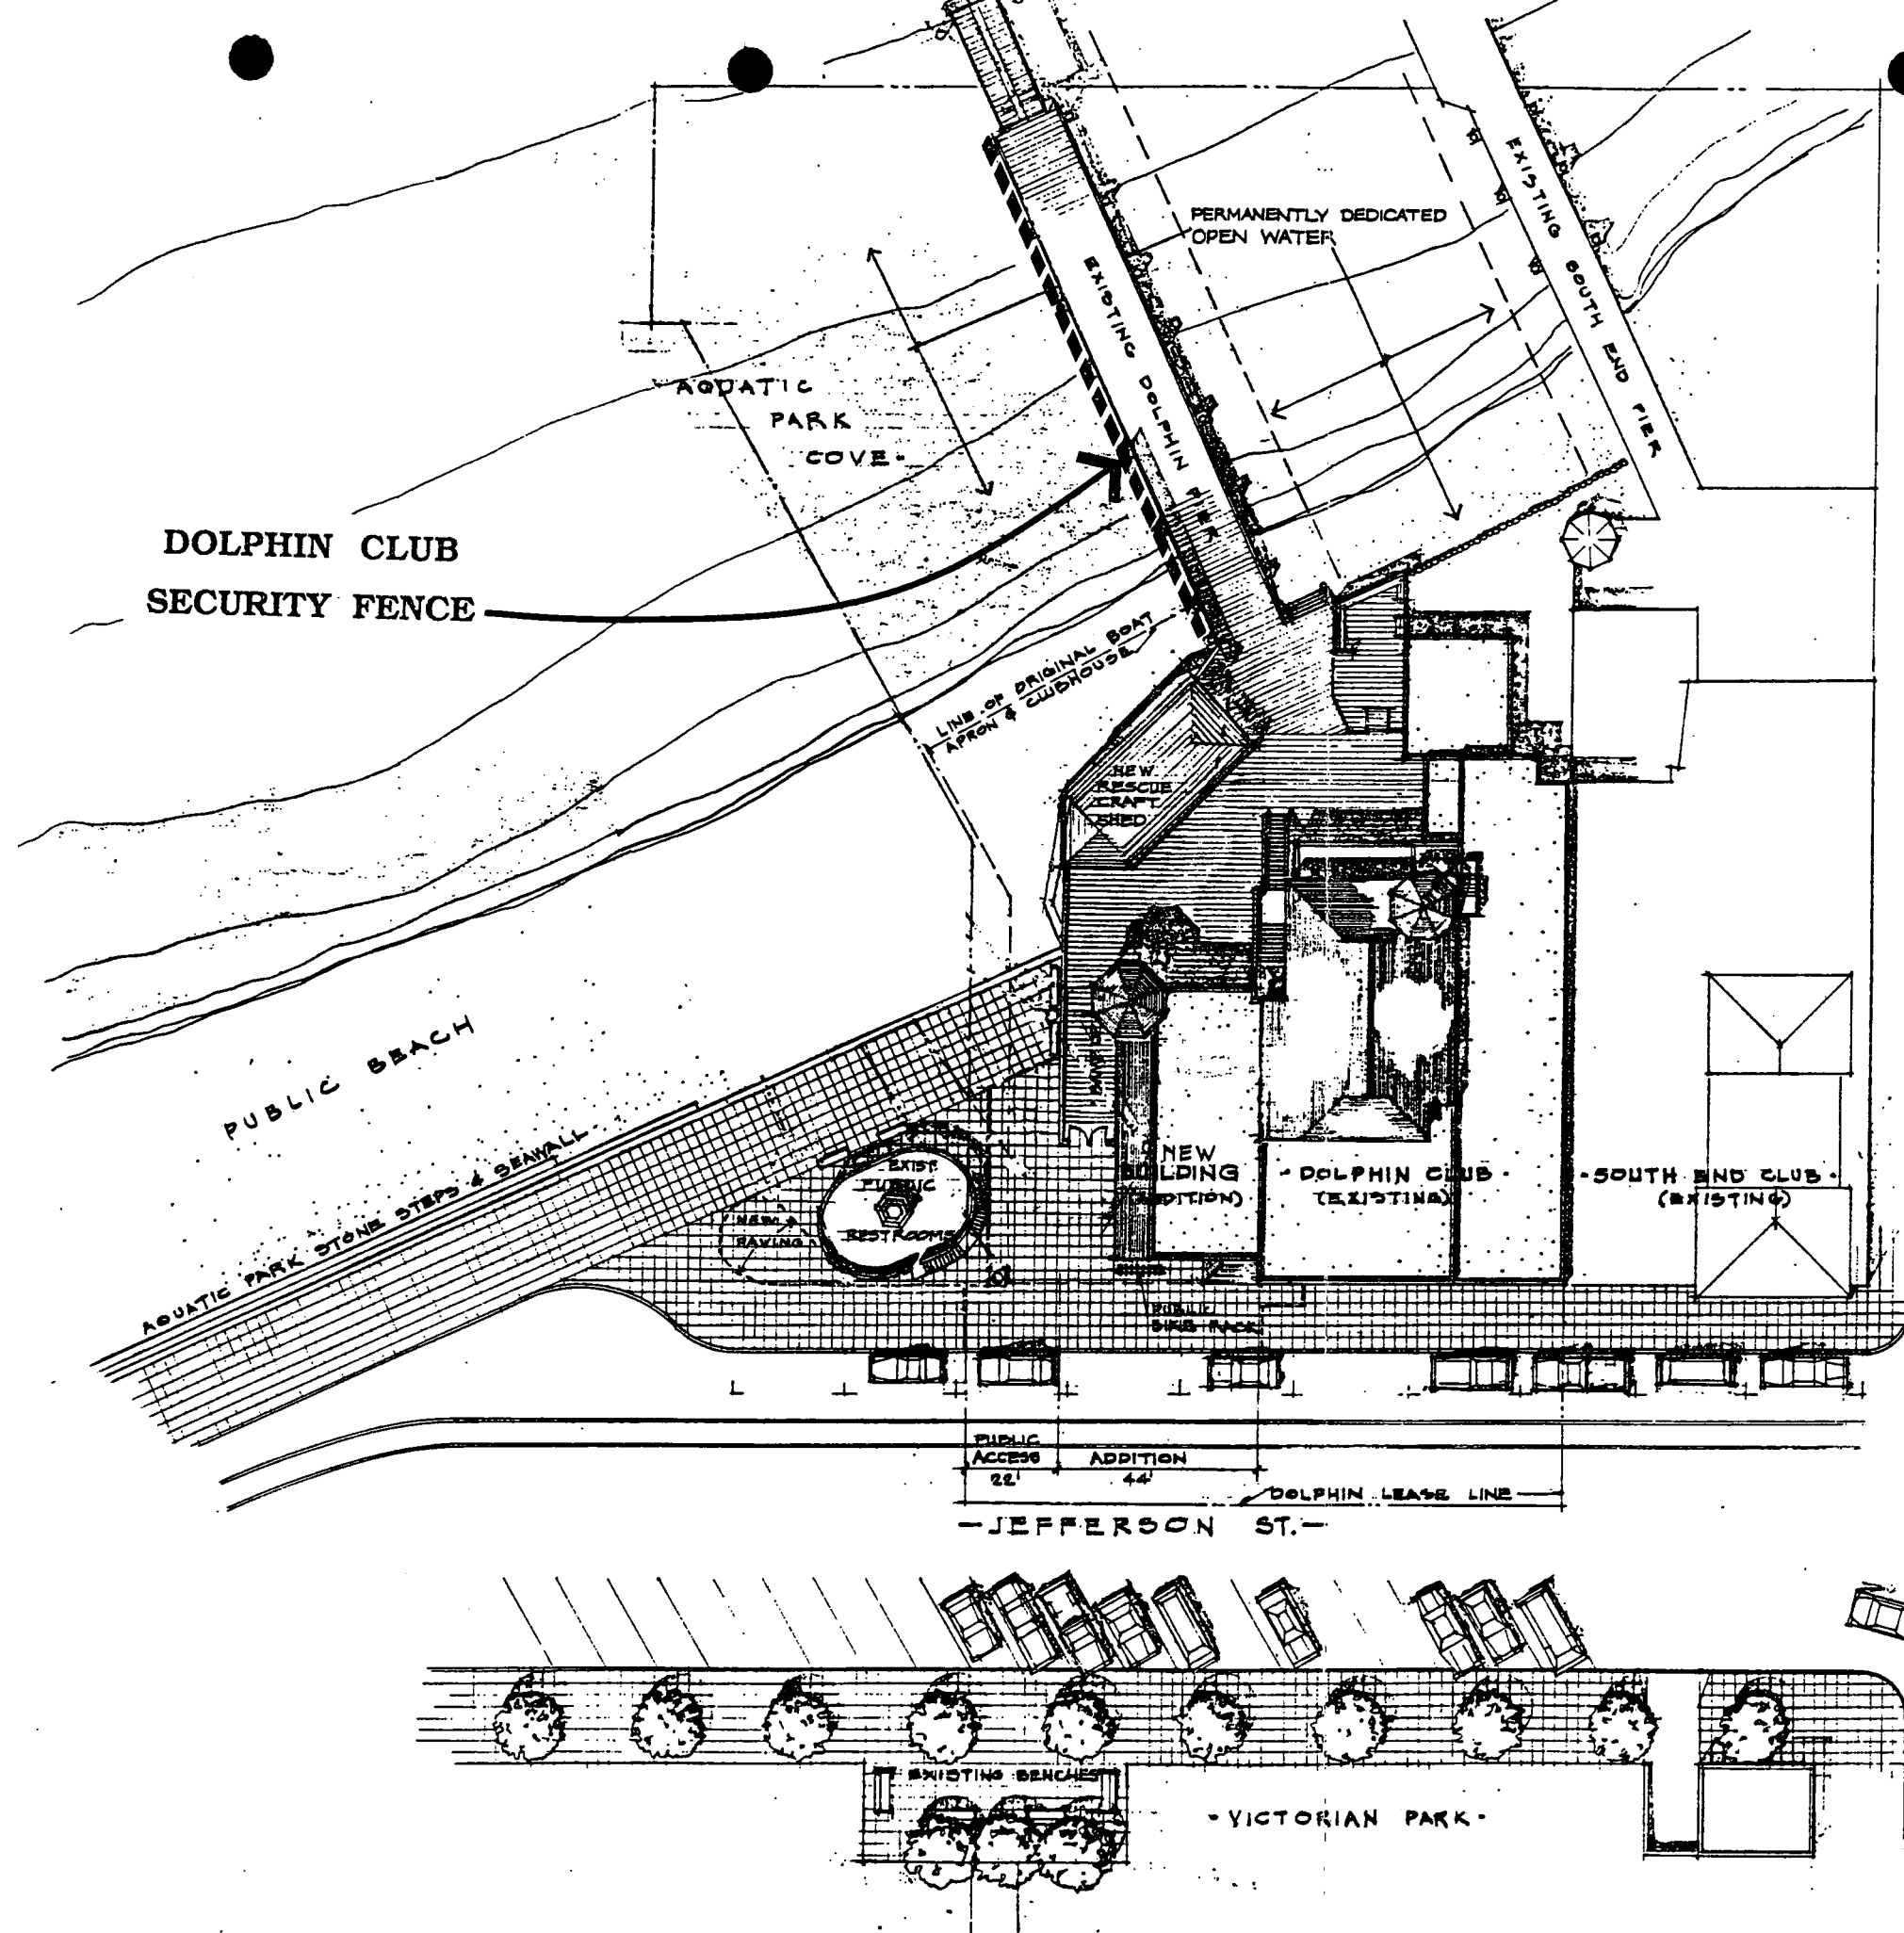

DOLPHIN CLUB SECURITY FENCE

NOV. 7 - 1911

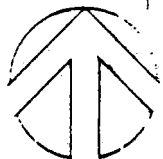

0 10 20 40 60

RECEIVED
NOV 20 1991

SAN FRANCISCO BAY CONSERVATION
& DEVELOPMENT COMMISSION

