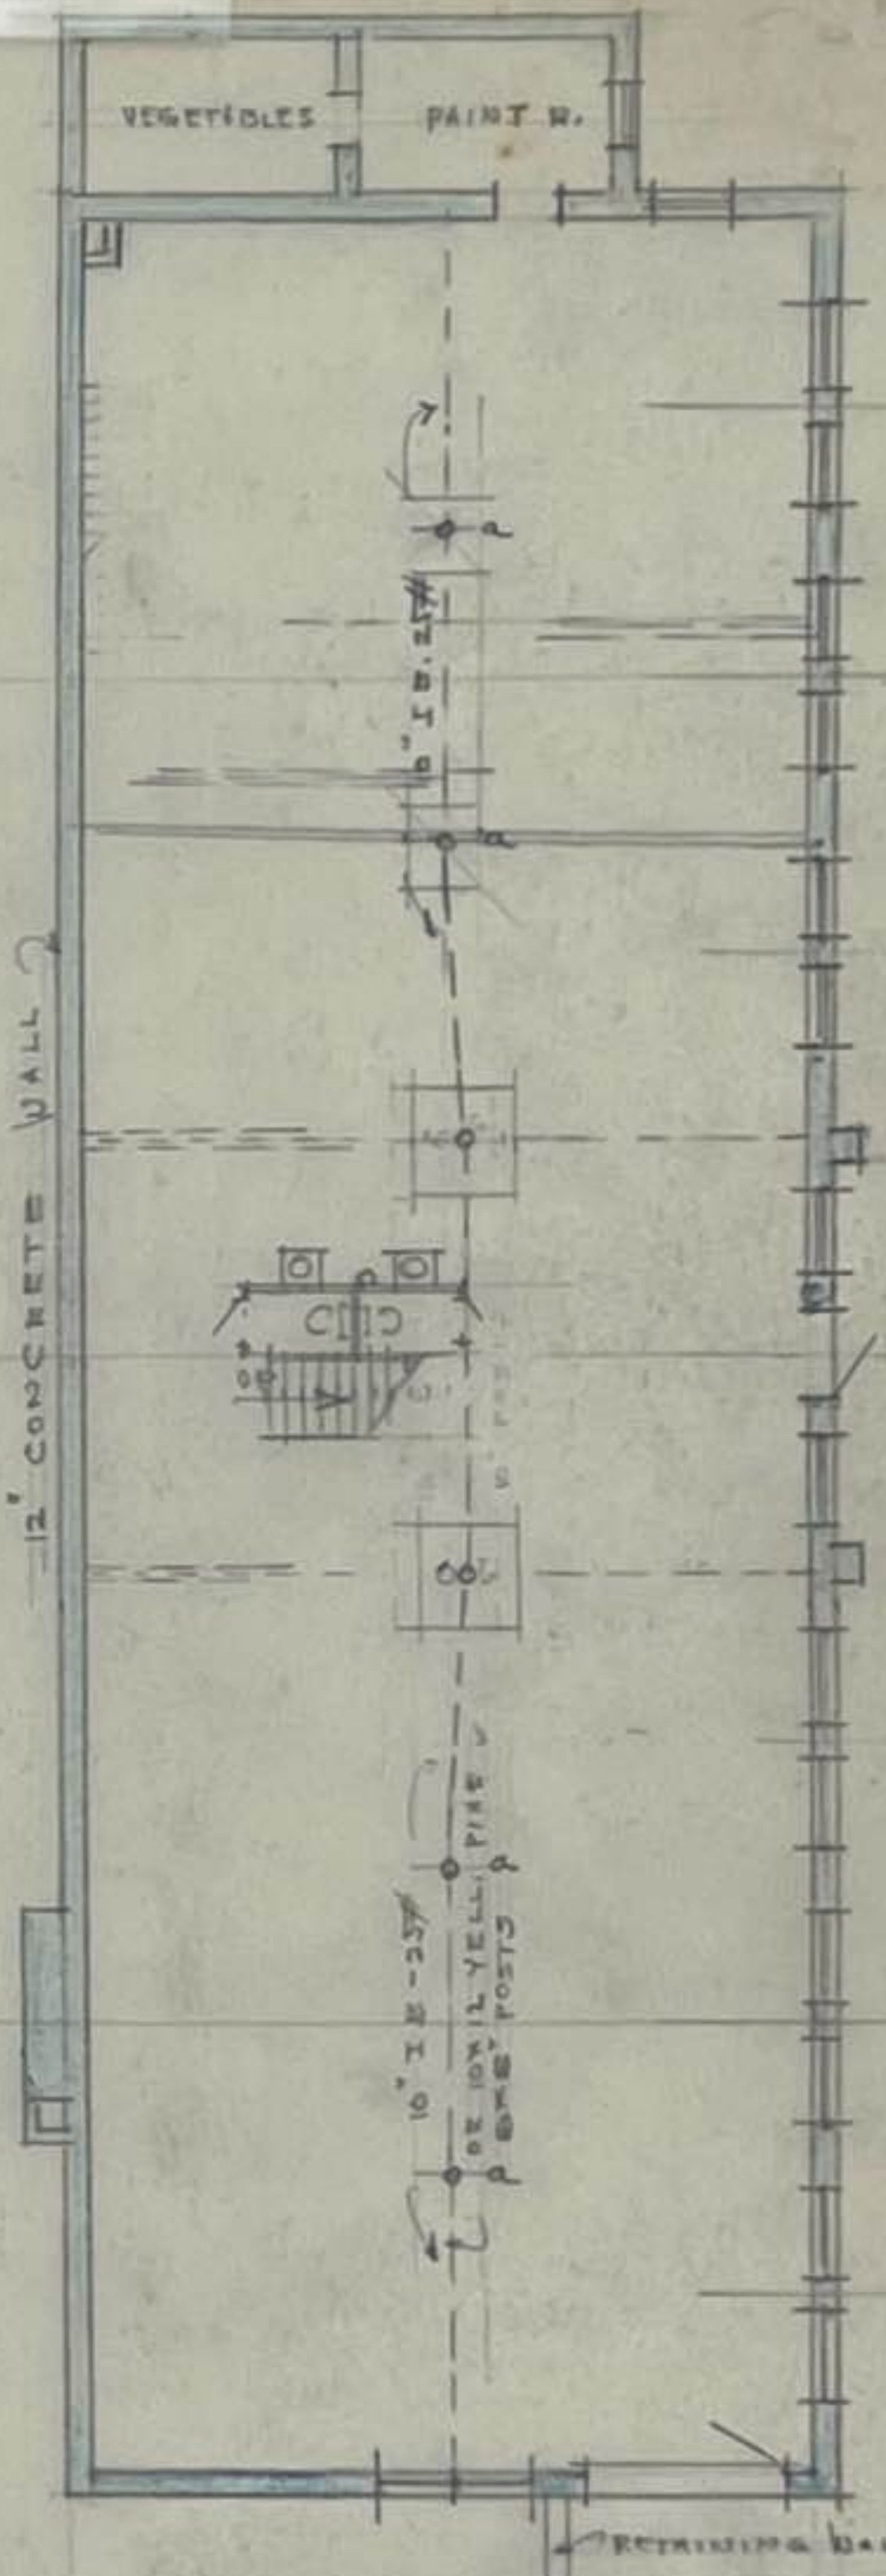
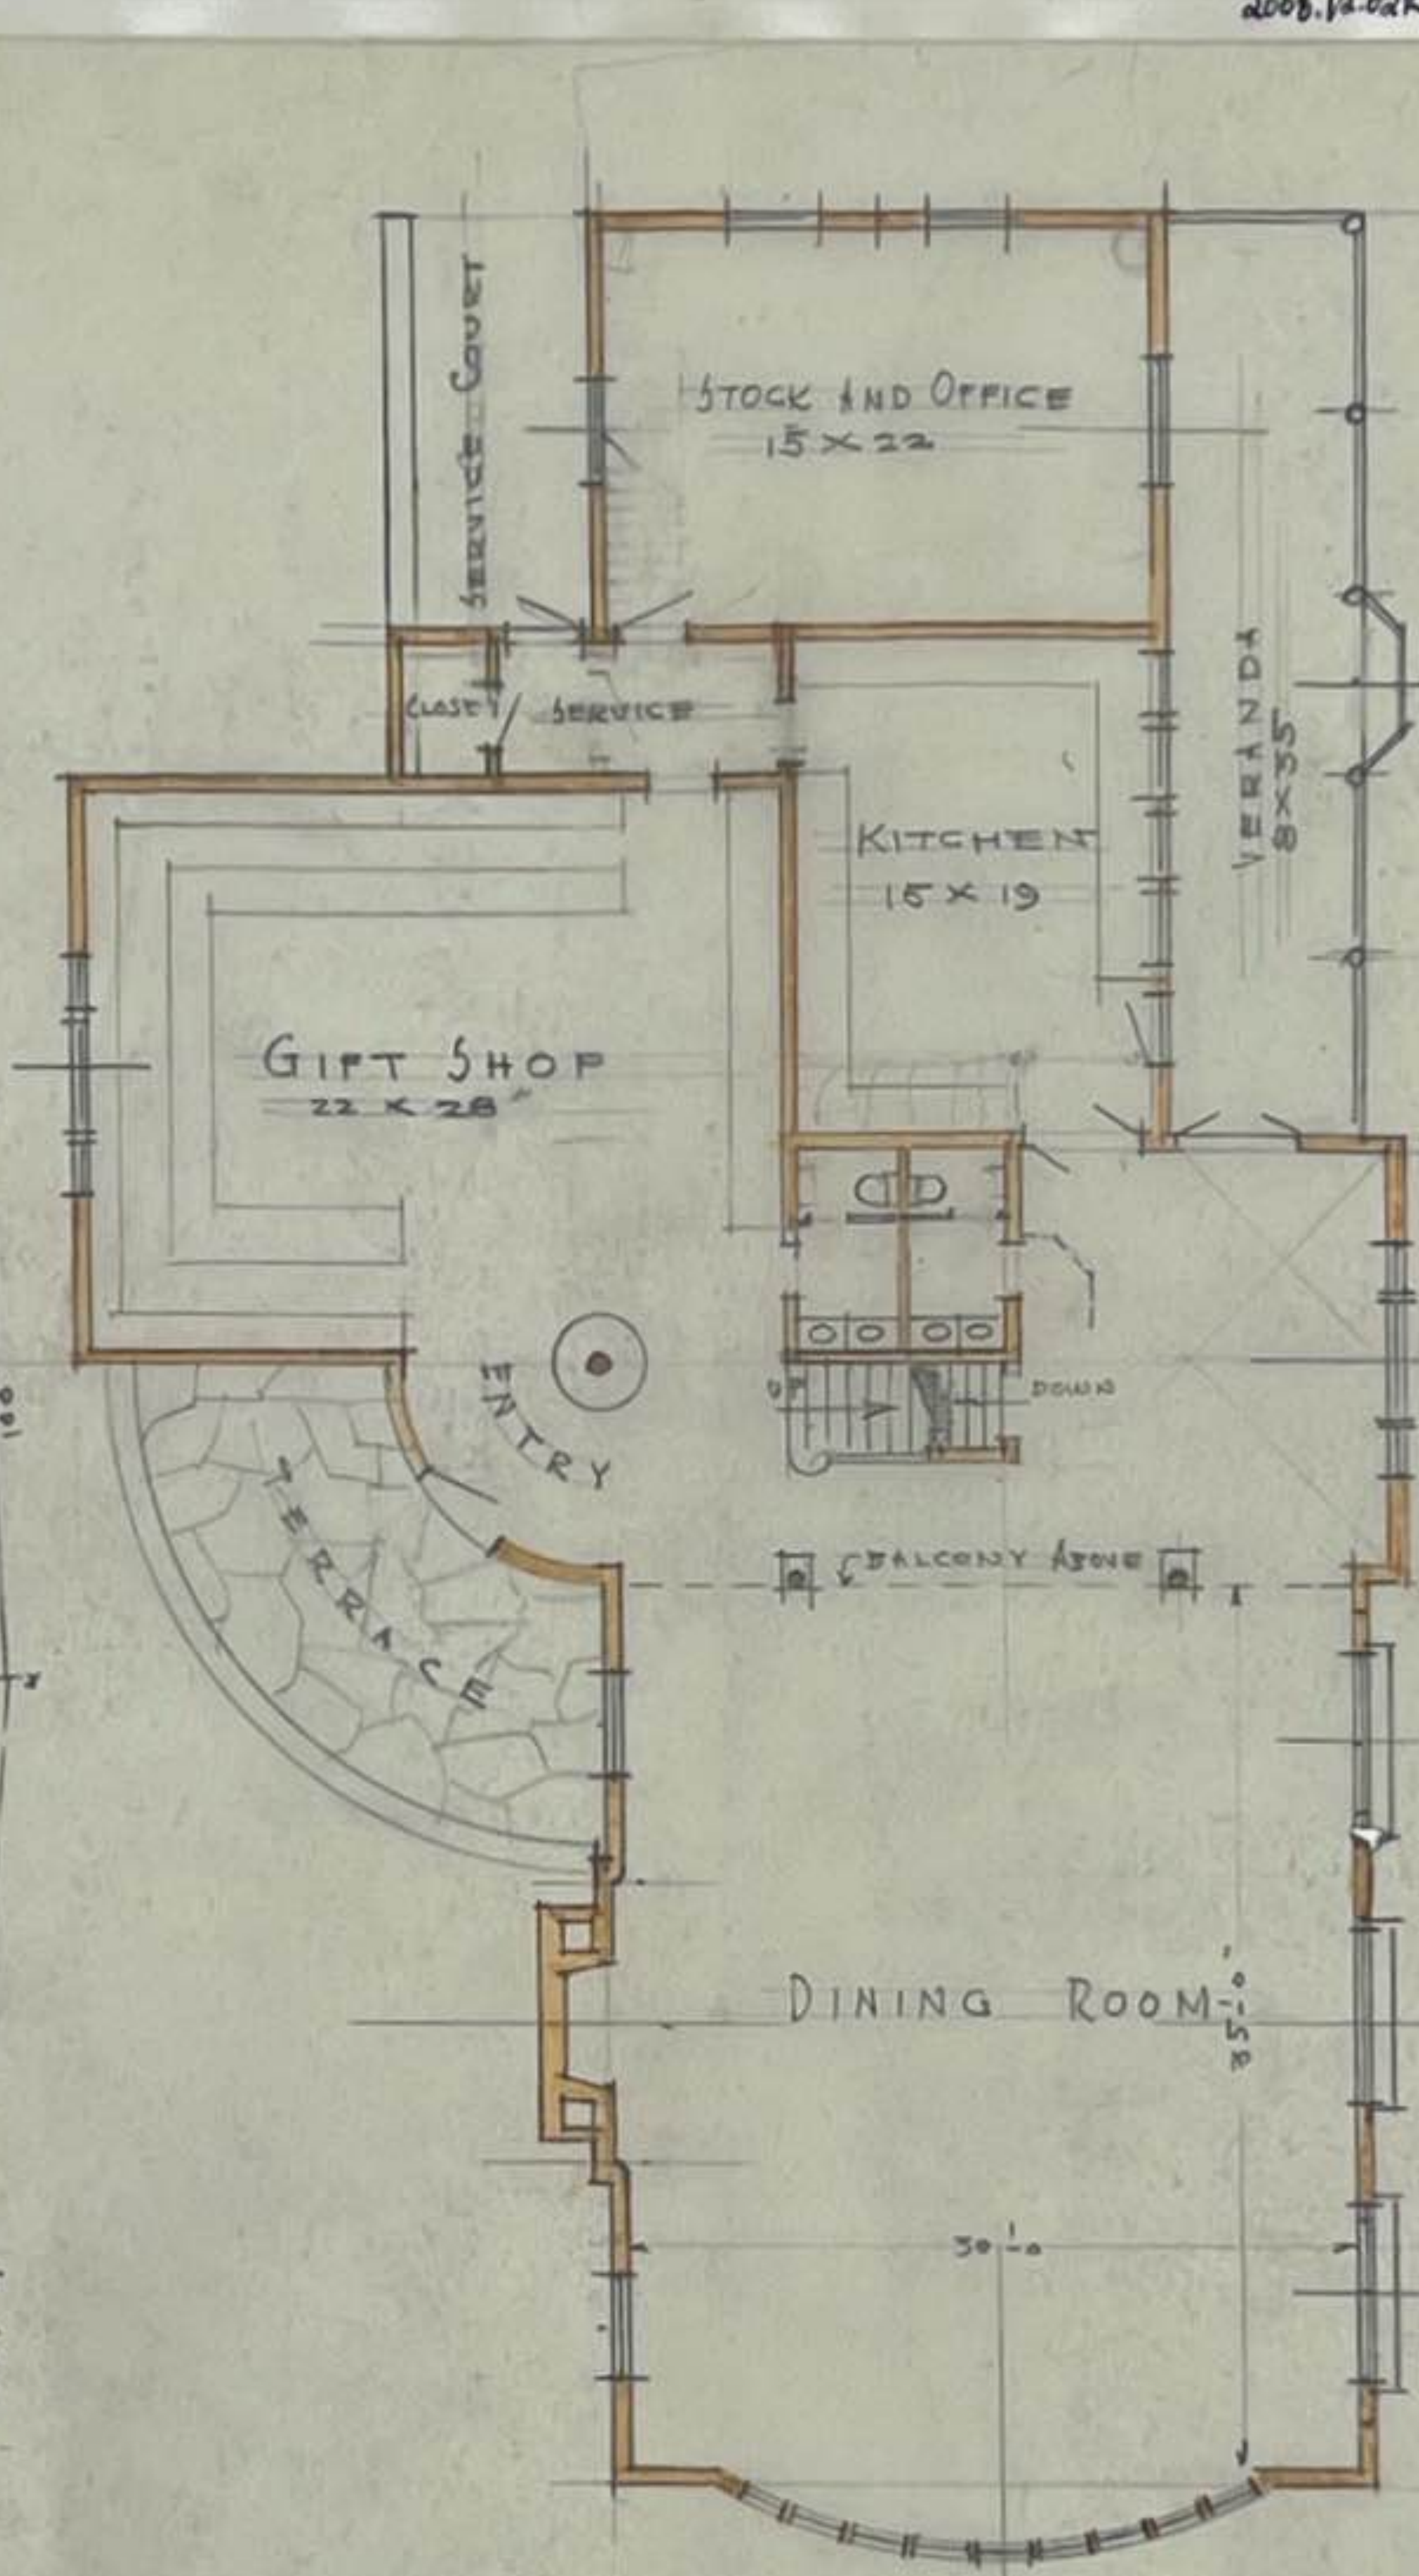


MAIN FLOOR PLAN.

1/8" SCALE SKETCH FOR BUILDING TO BE ERECTED AT
DOUGLAS, MICH
FOR MR. G. LESLIE DUNN.

CARL HOERMAN / RICH?
BAUGATUCK MICH.

COLUMNS a LIGHT WEIGHT LALLY COL'S 4"
" 6 HEAVY " " " " 4"

PLOT PLAN