



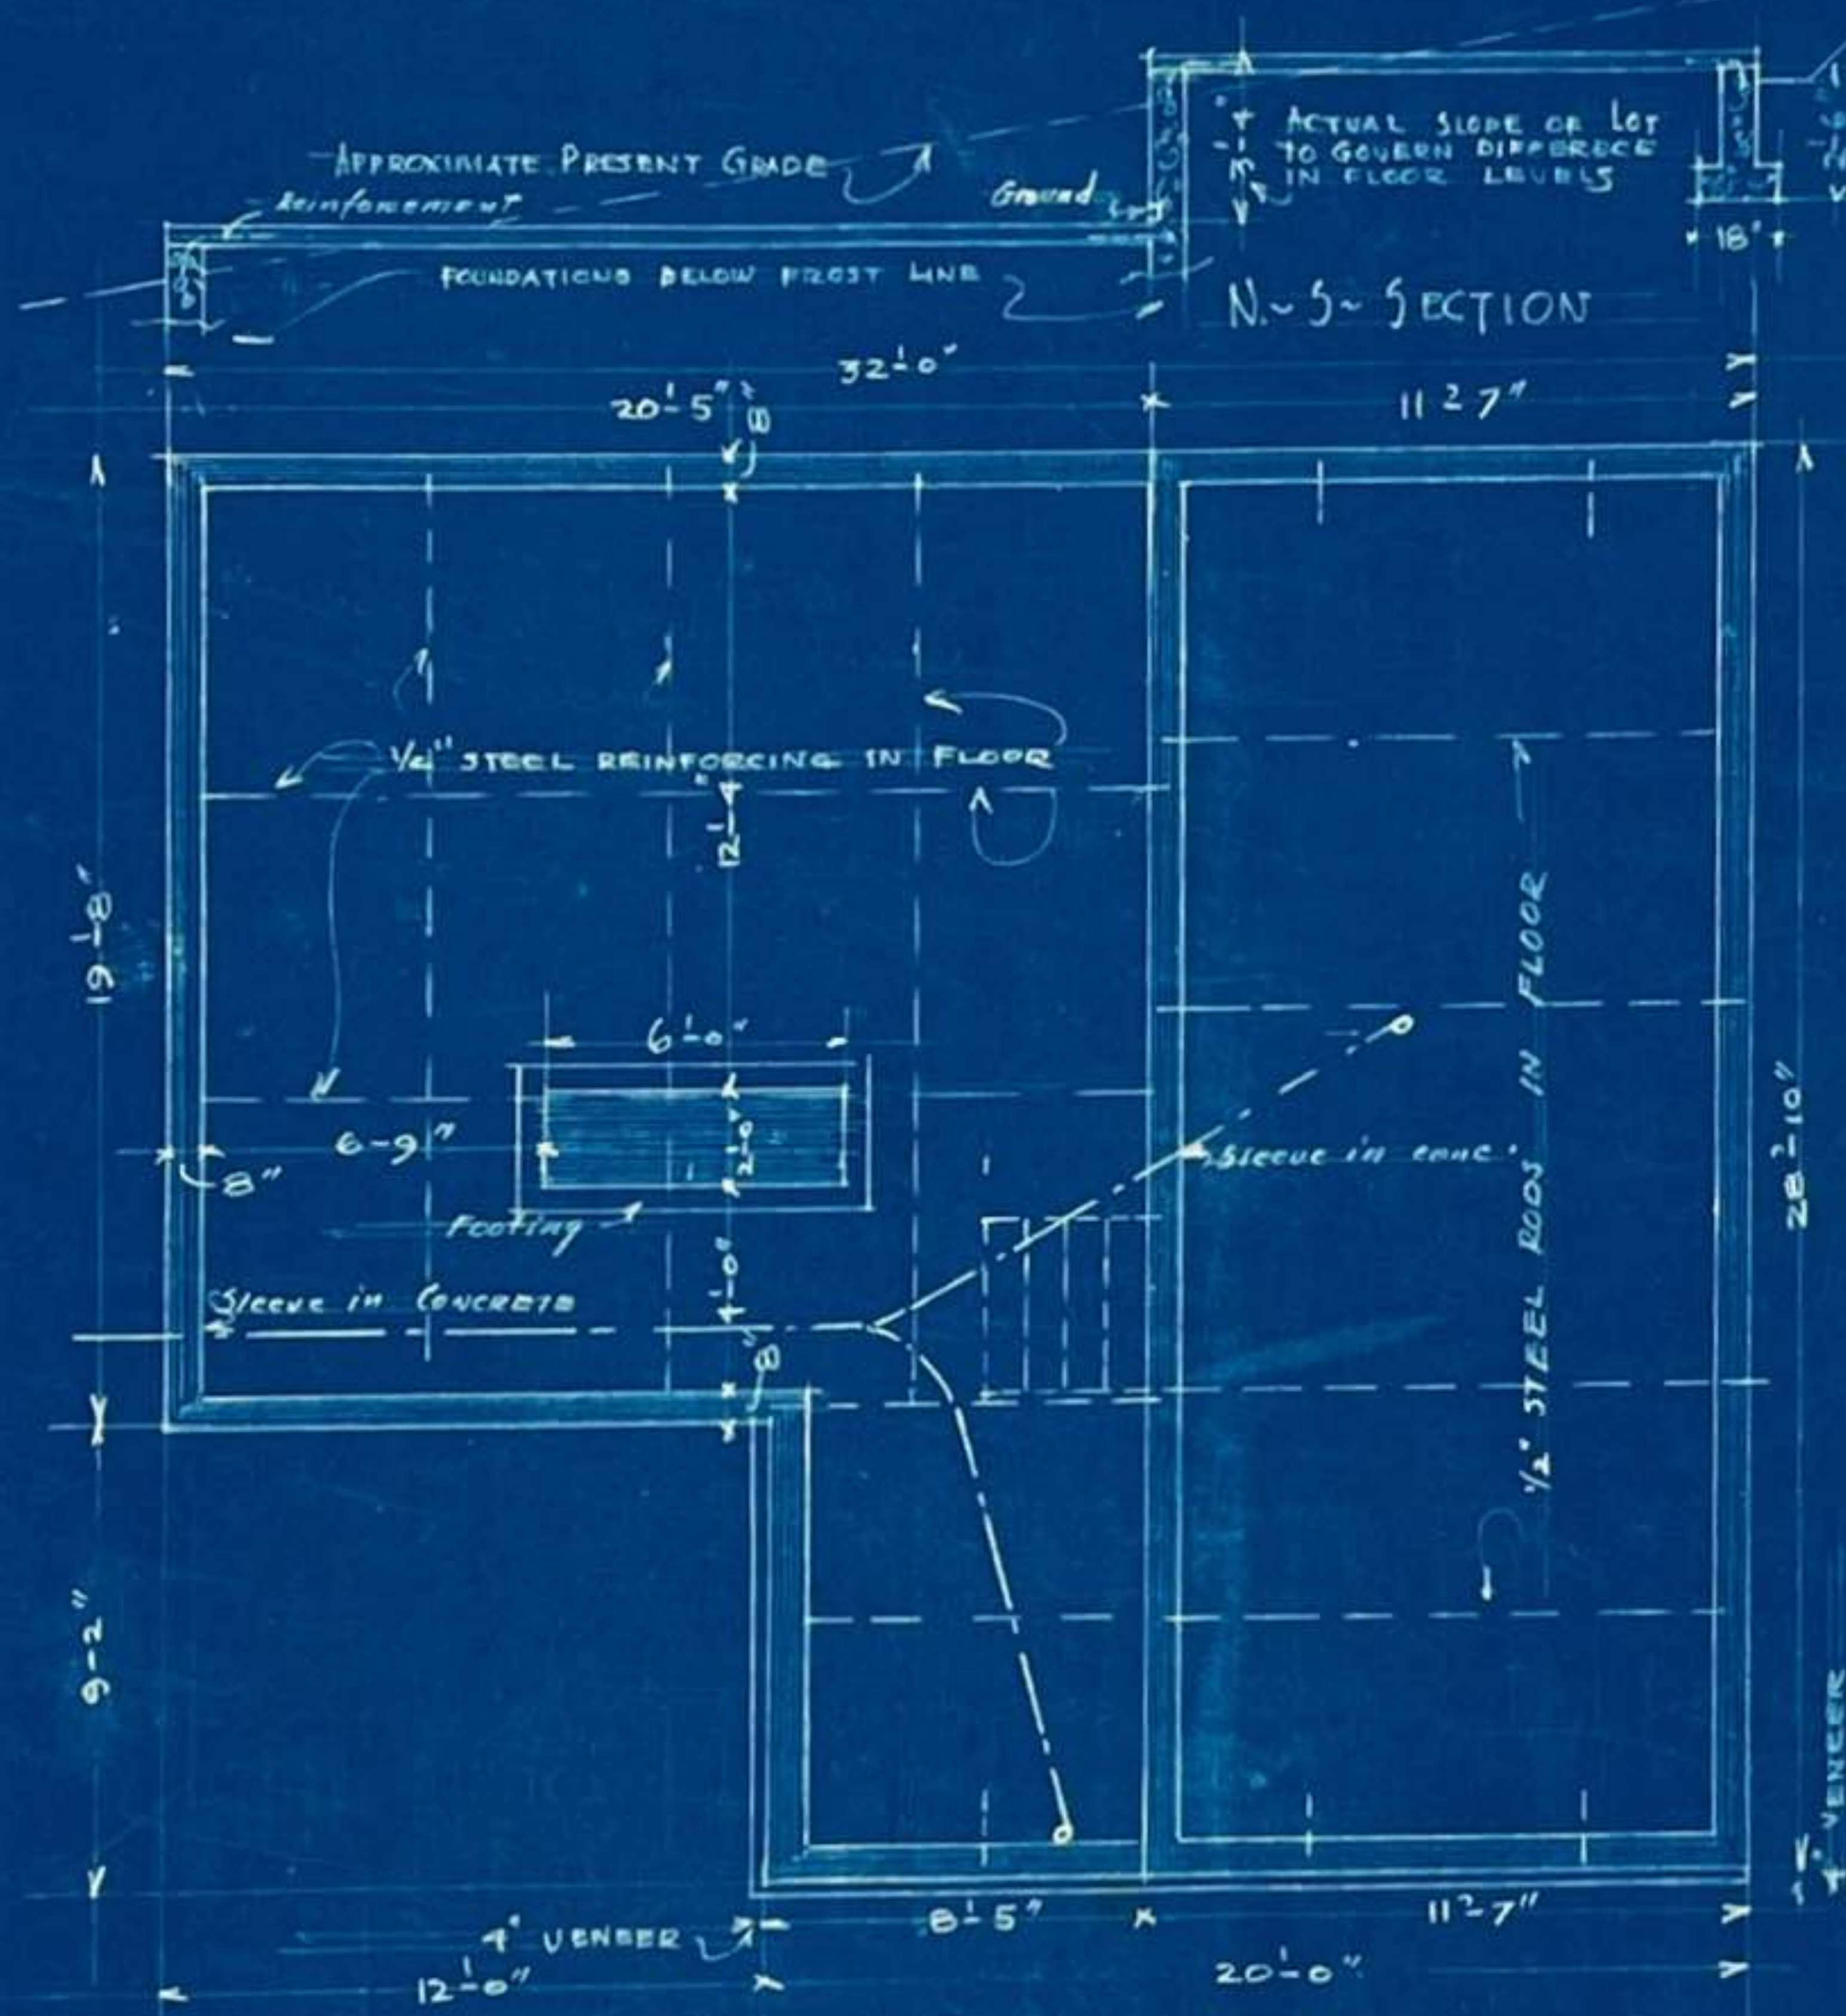

FOUNDATION PLAN

CEILING: FLAT 8'-0" CEILINGS IN BATHS, KITCHEN AND COSETS. OPEN TO ROOF AND RAFTERS IN LIVING AND BED ROOMS.
FINISH RAFTERS IN THE LATER BEFORE ERECTION

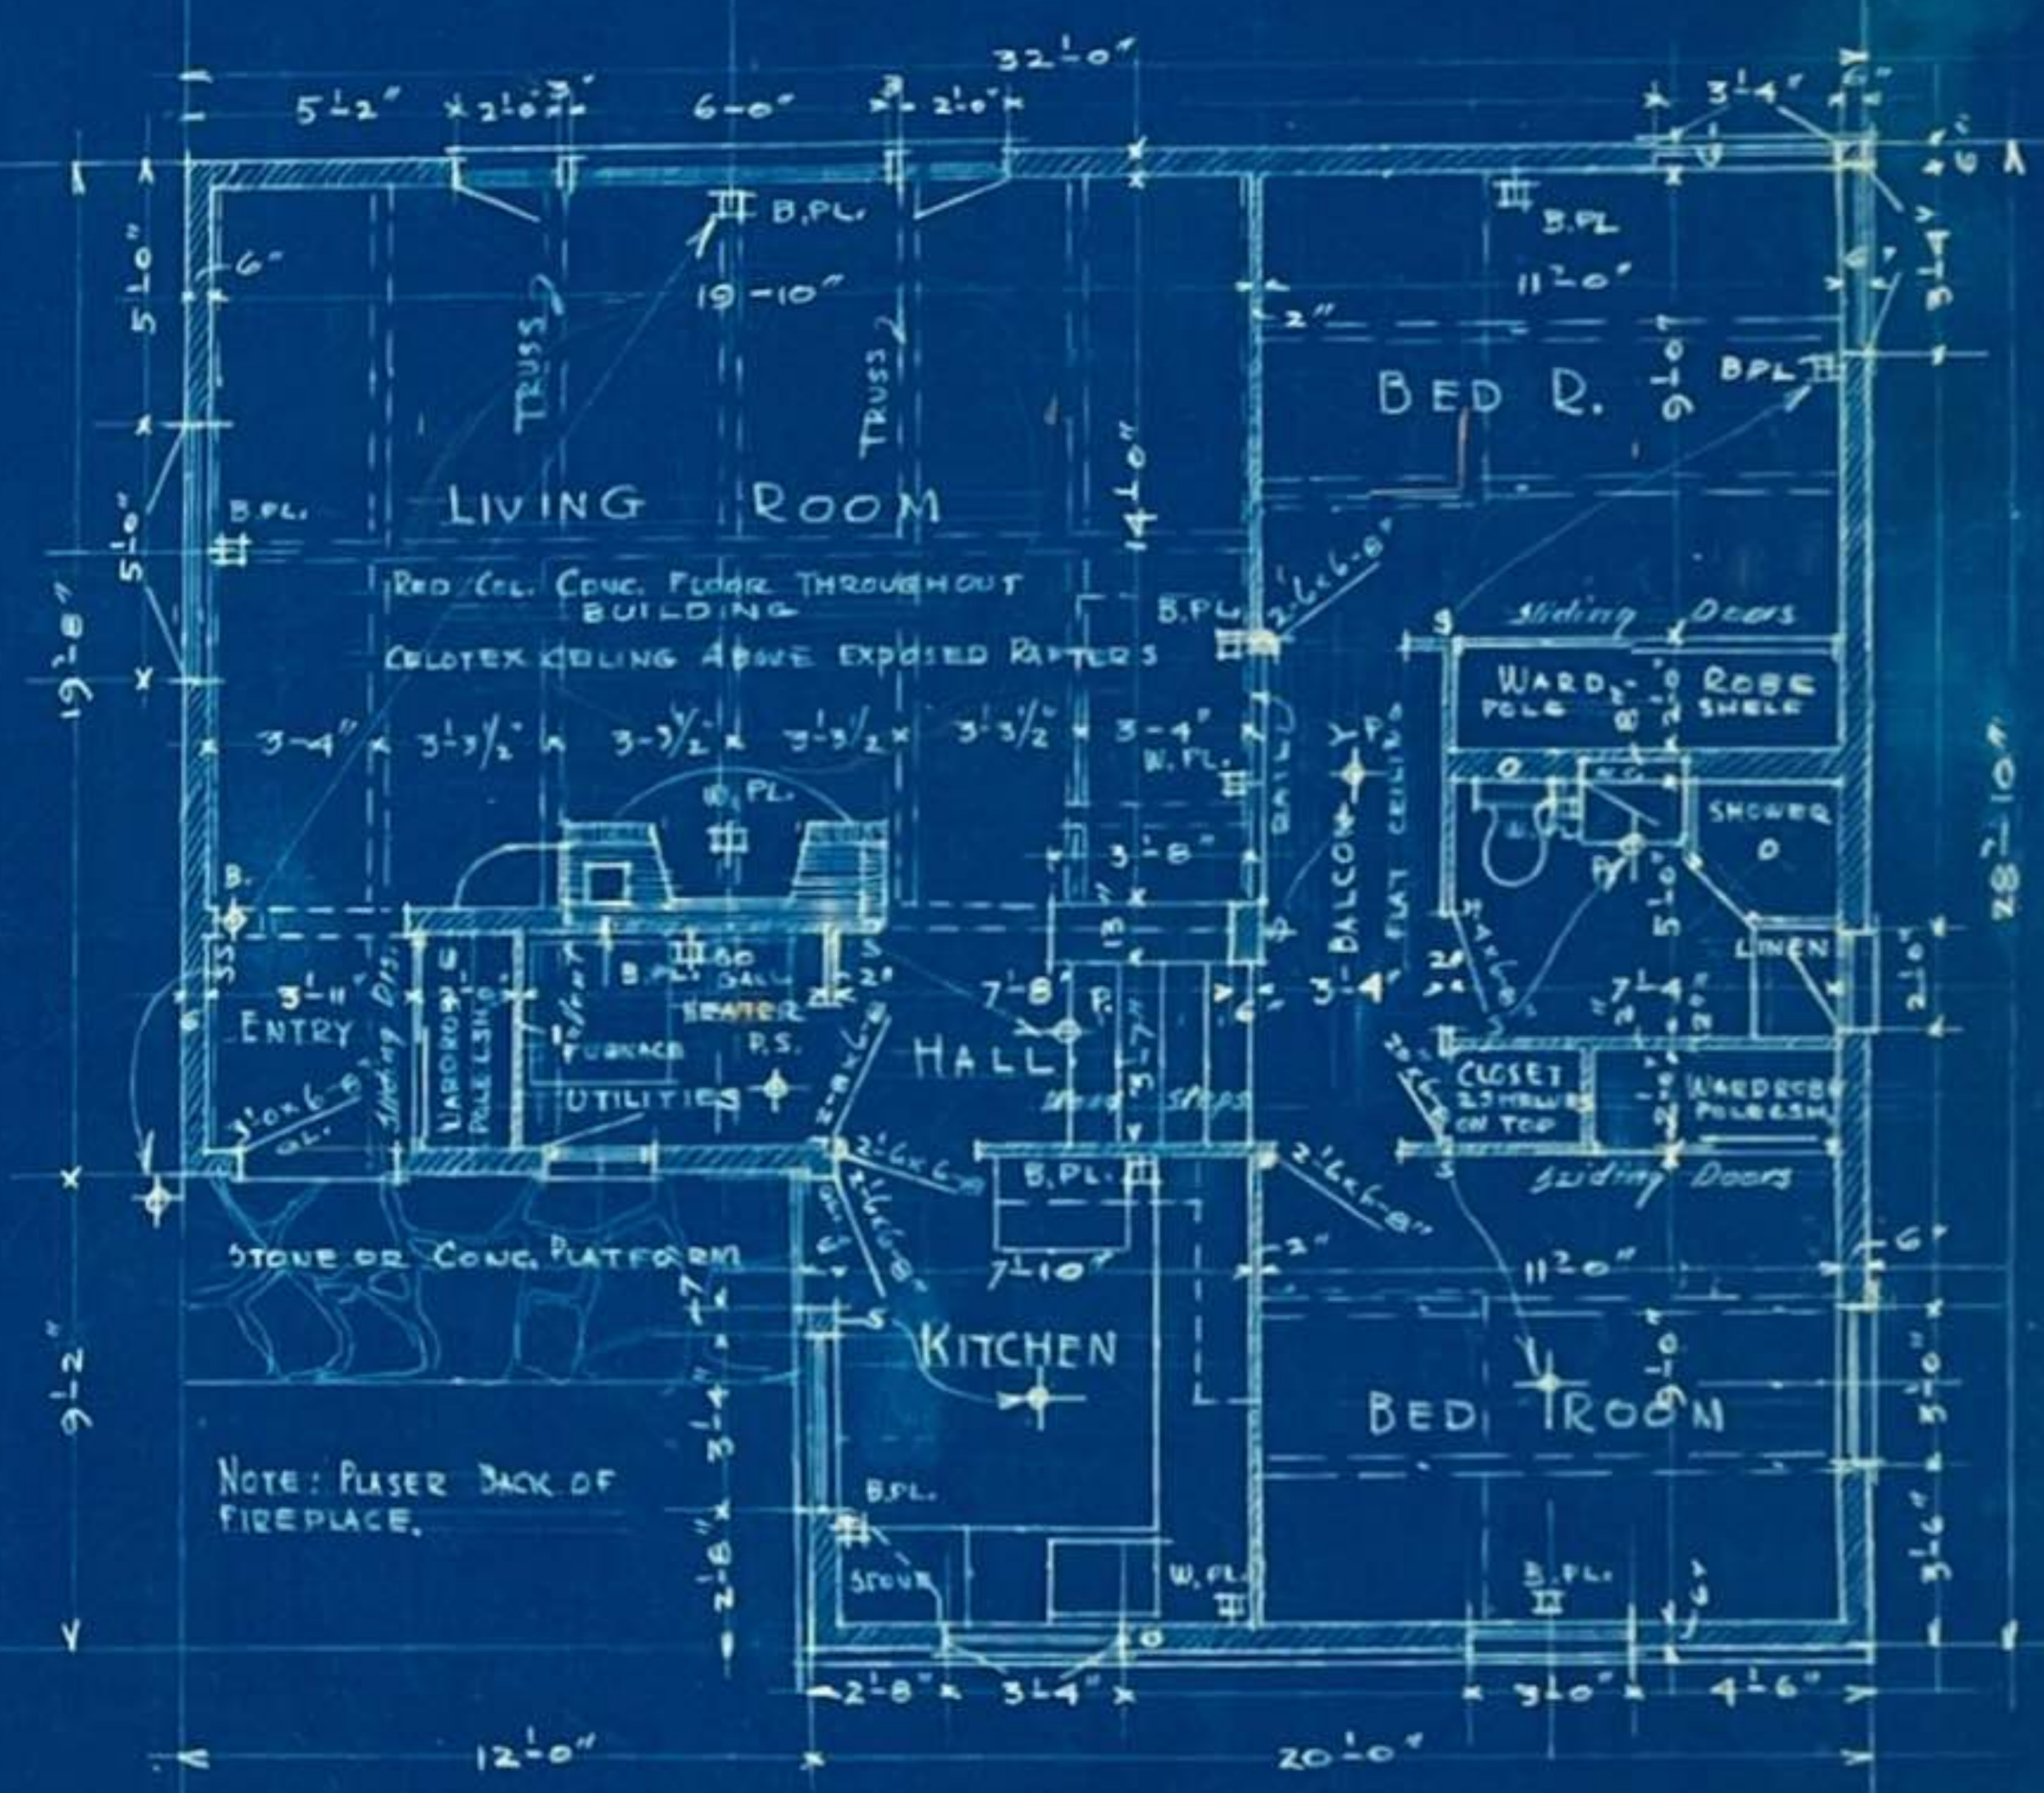

FLOOR PLAN