


CARL HOERMAN ARCH'T
SAUGATUCK MICH. & RANCHO MIRAGE CAL.

RESIDENCE TO BE ERECTED ON LAKE MICHIGAN SHORE NEAR CASTLE PARK, MICH.
MR. AND MRS. CHARLES R. AIKEN, OWNERS.
SCALE GENERAL DRAWINGS 1/4" = 120"

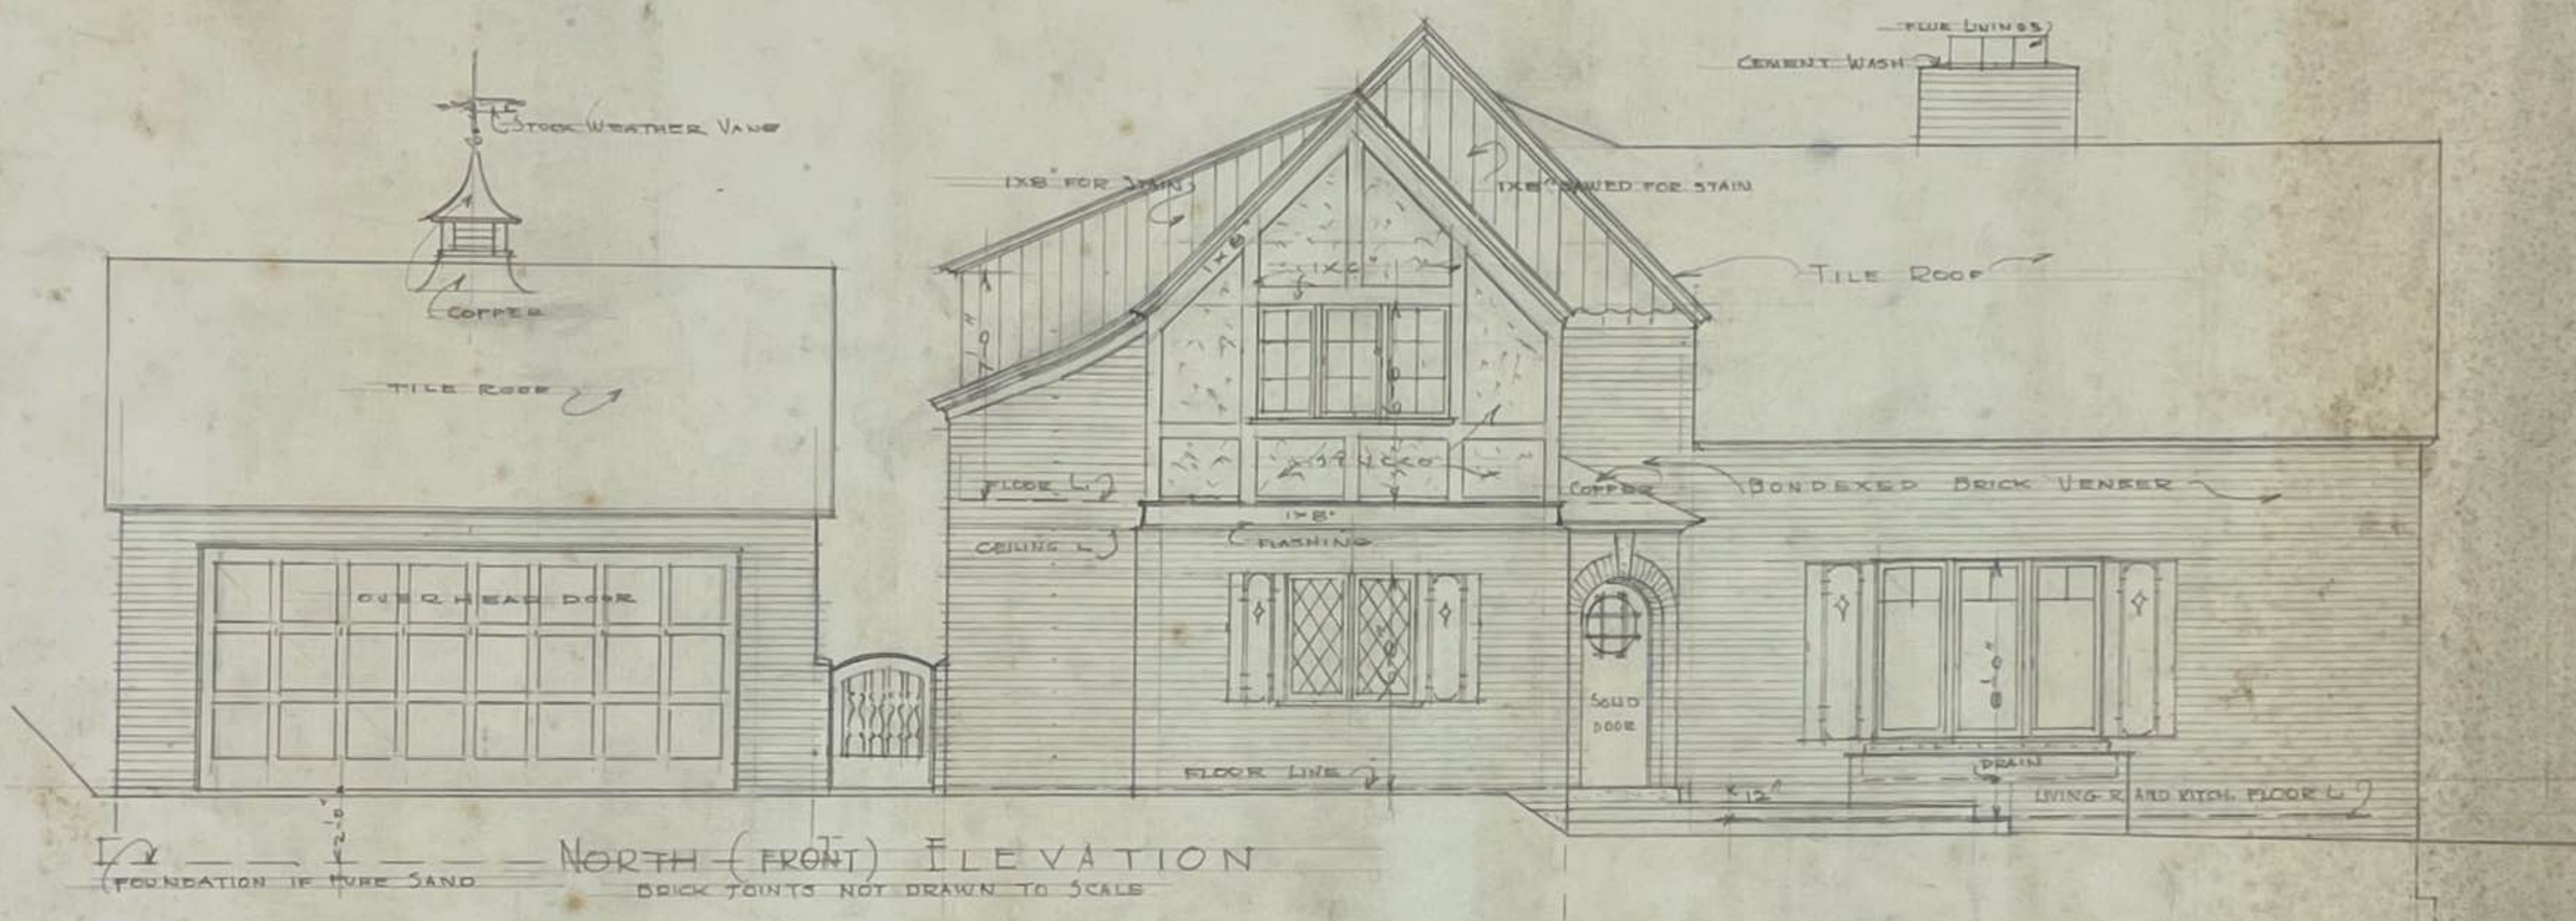

GARAGE WEST ELEVATION



SOUTH ELEVATION