






WEST (LAKE FRONT) ELEVATION

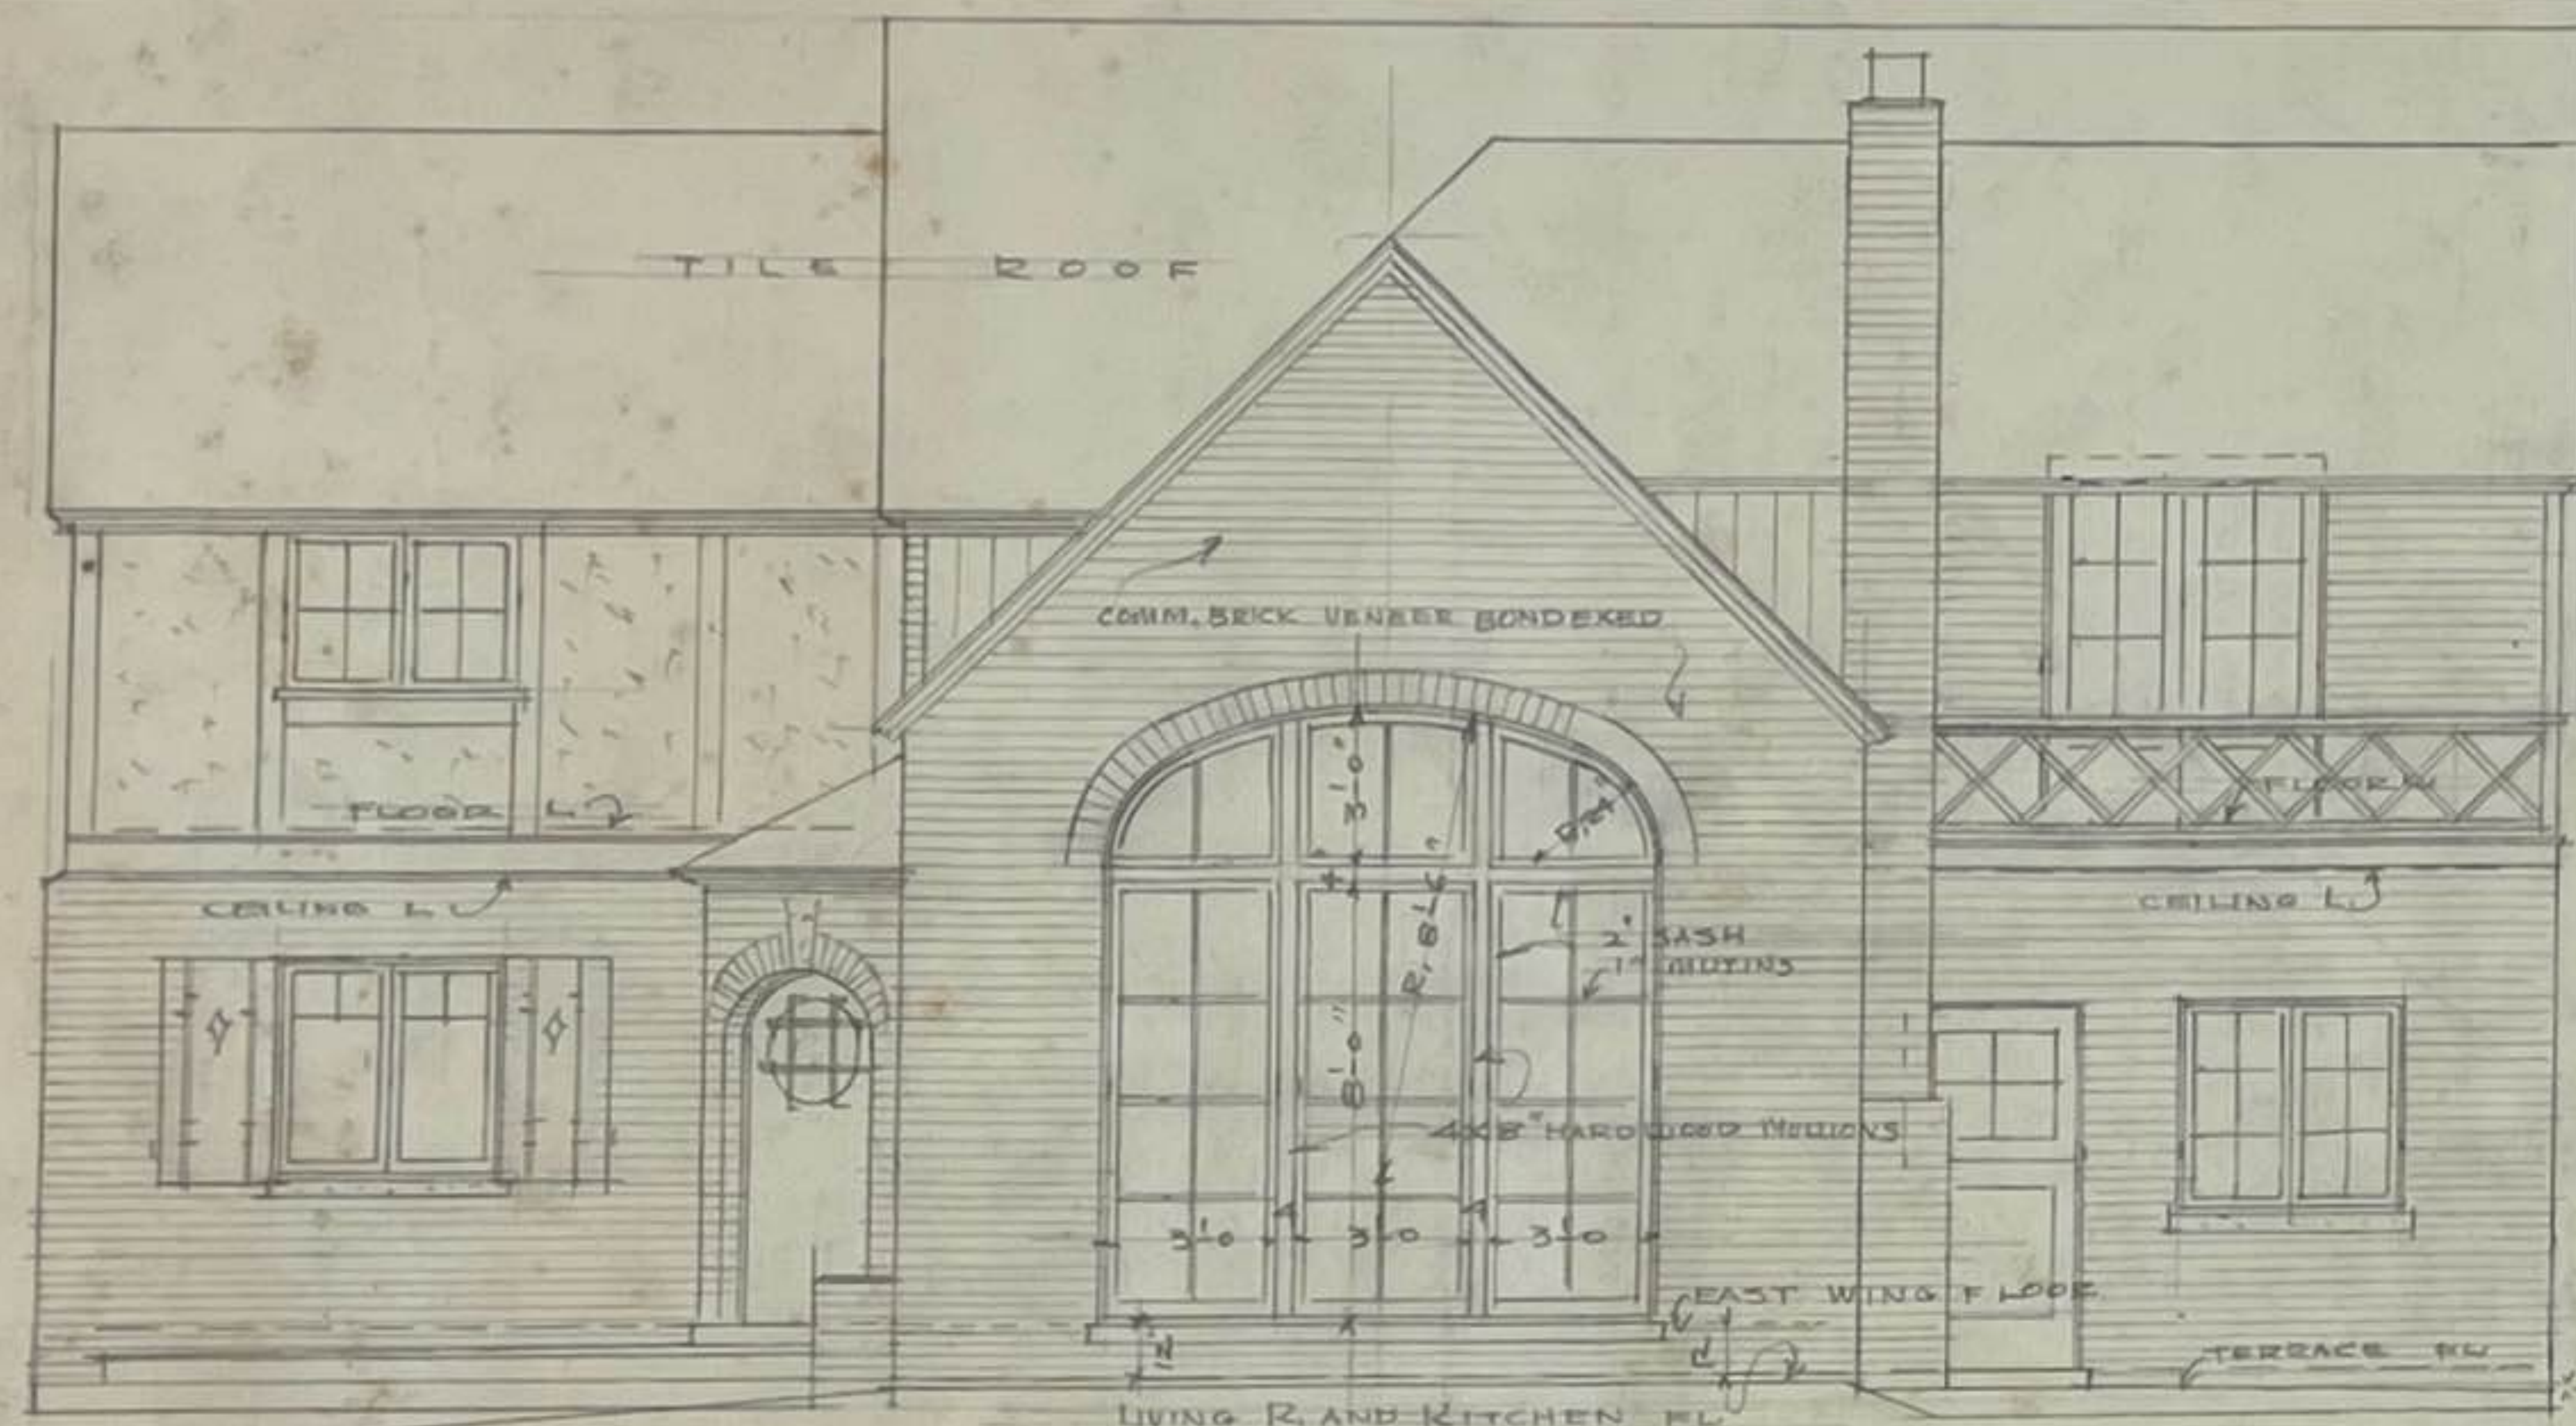


EAST ELEVATION

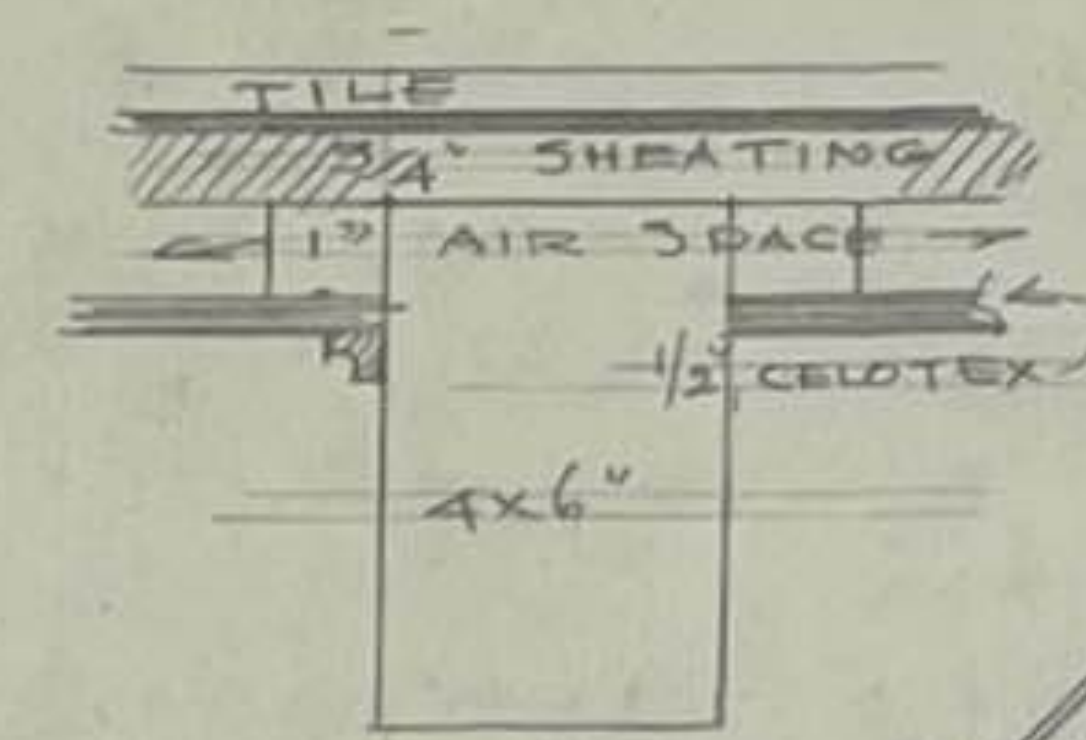

LIVING AND N. BED ROOM ROOF BEAMS

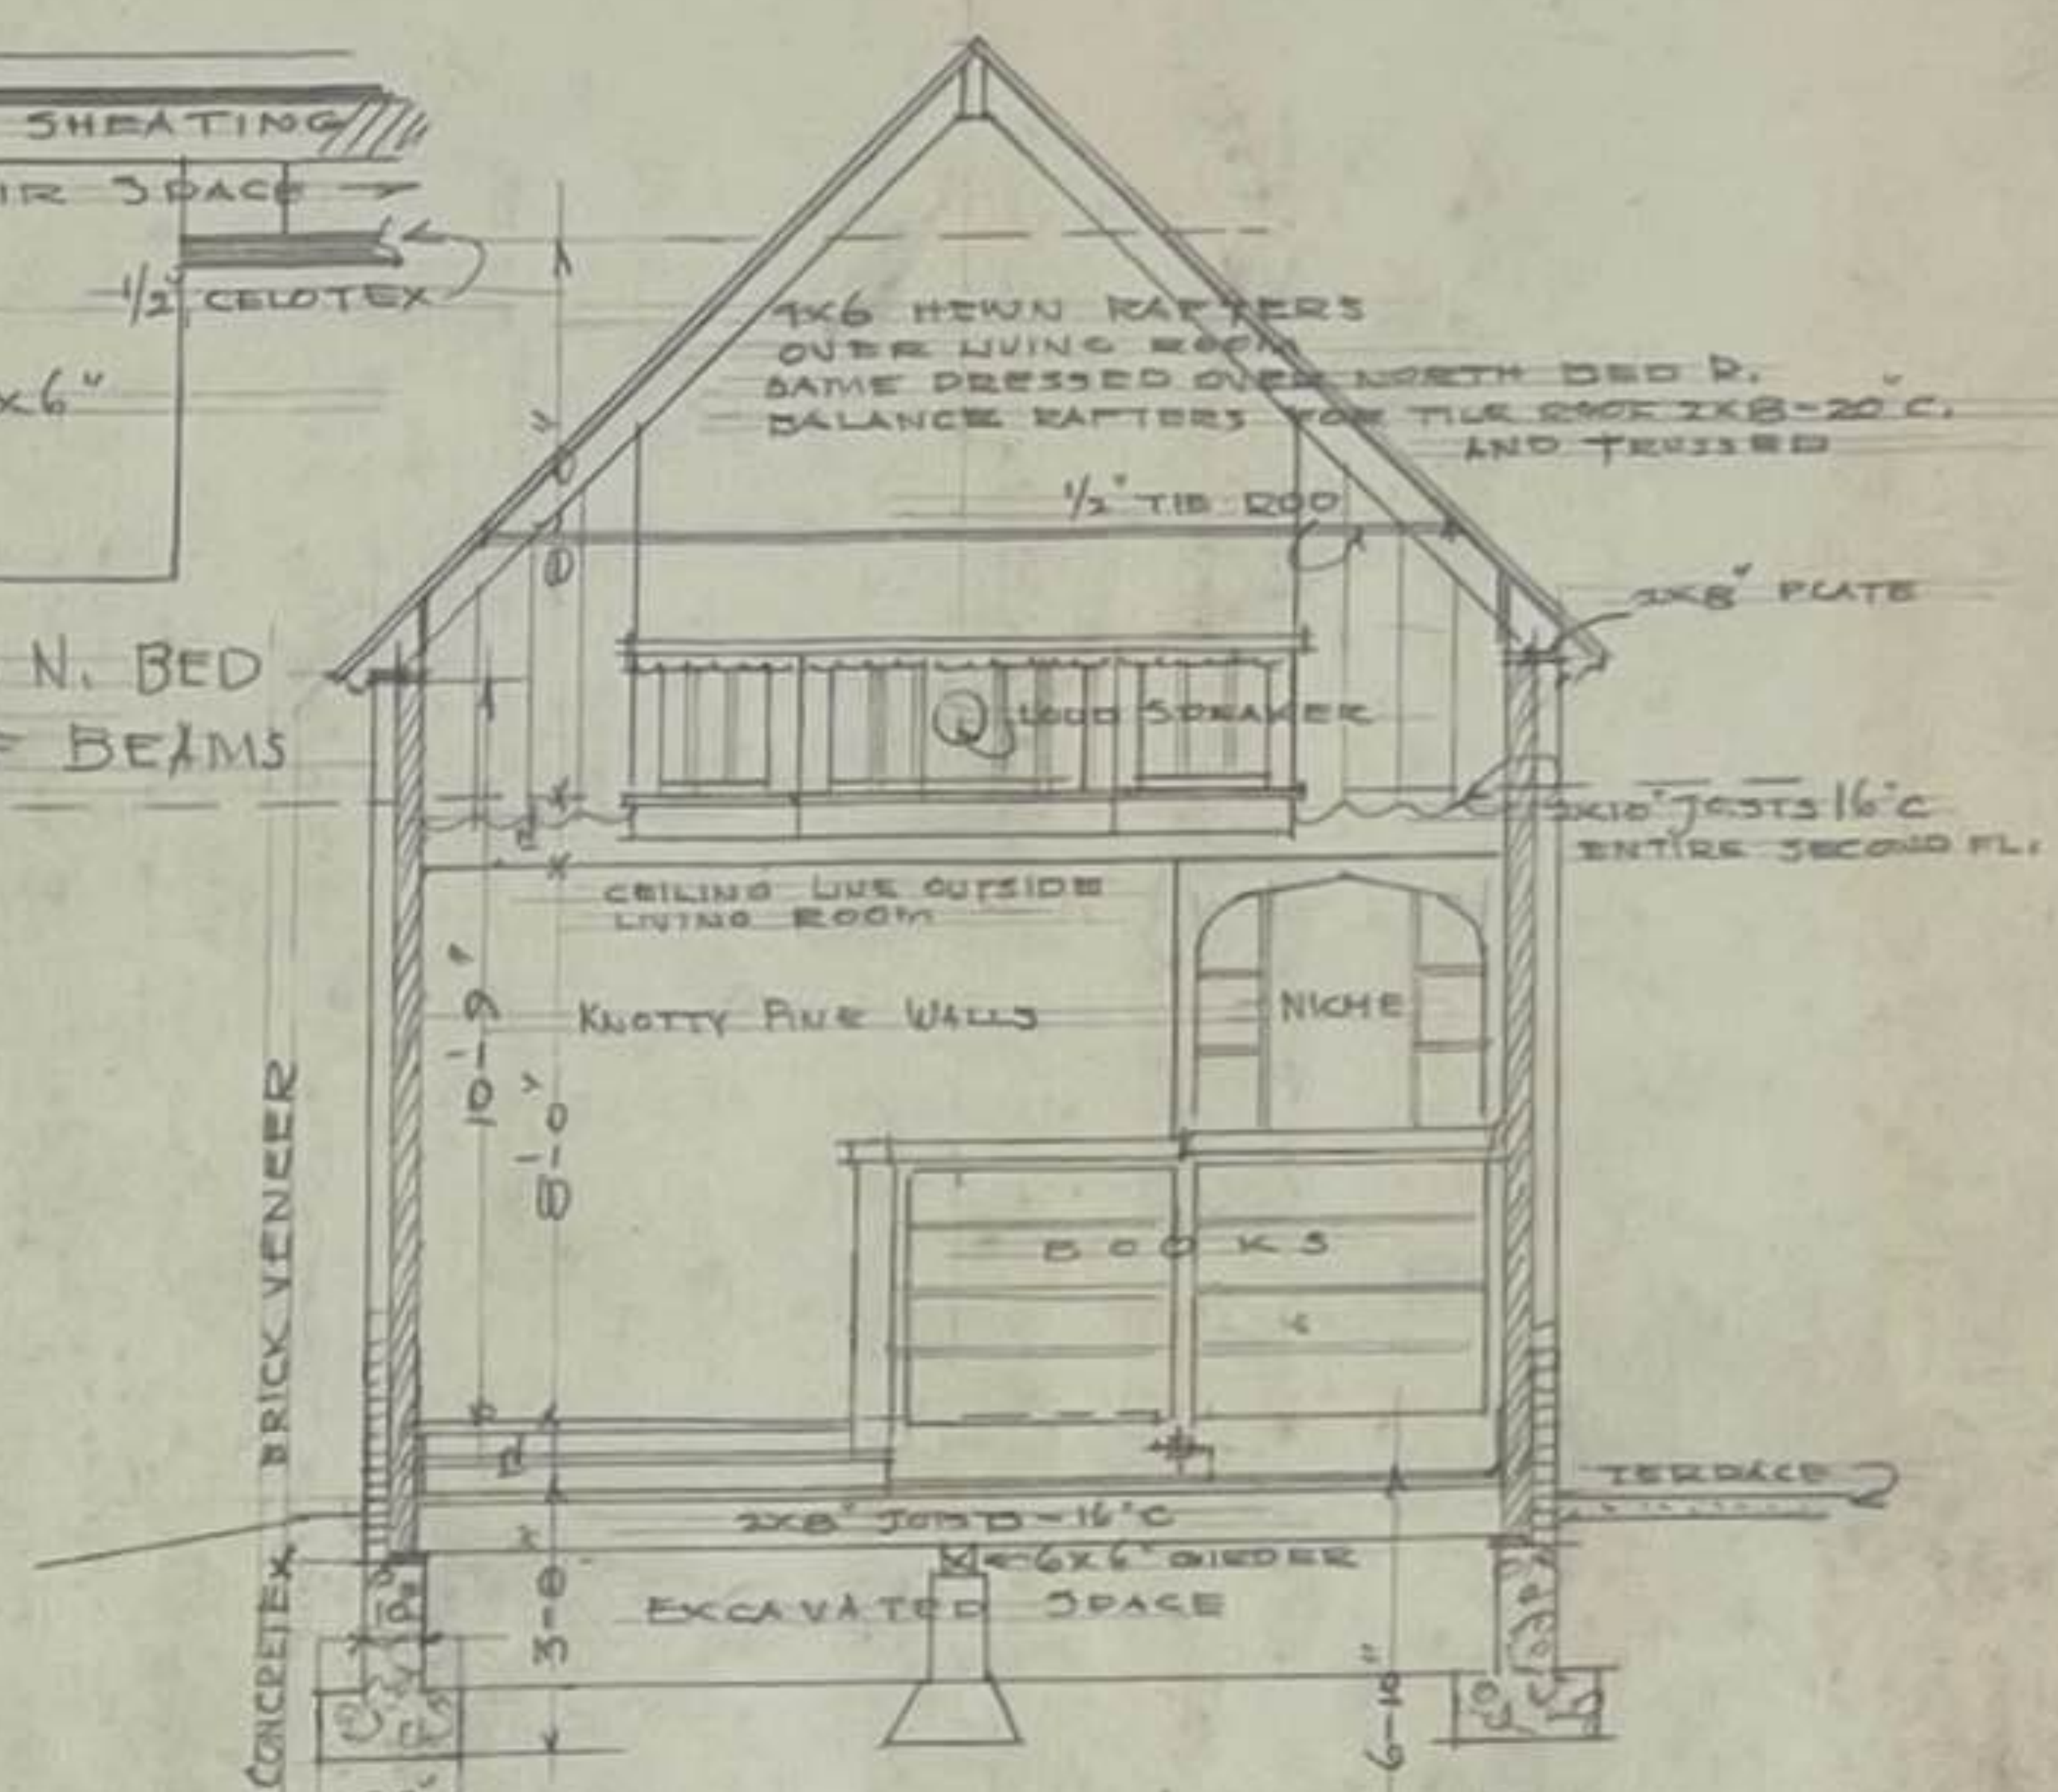

N-S SECTION THRU LIVING R.

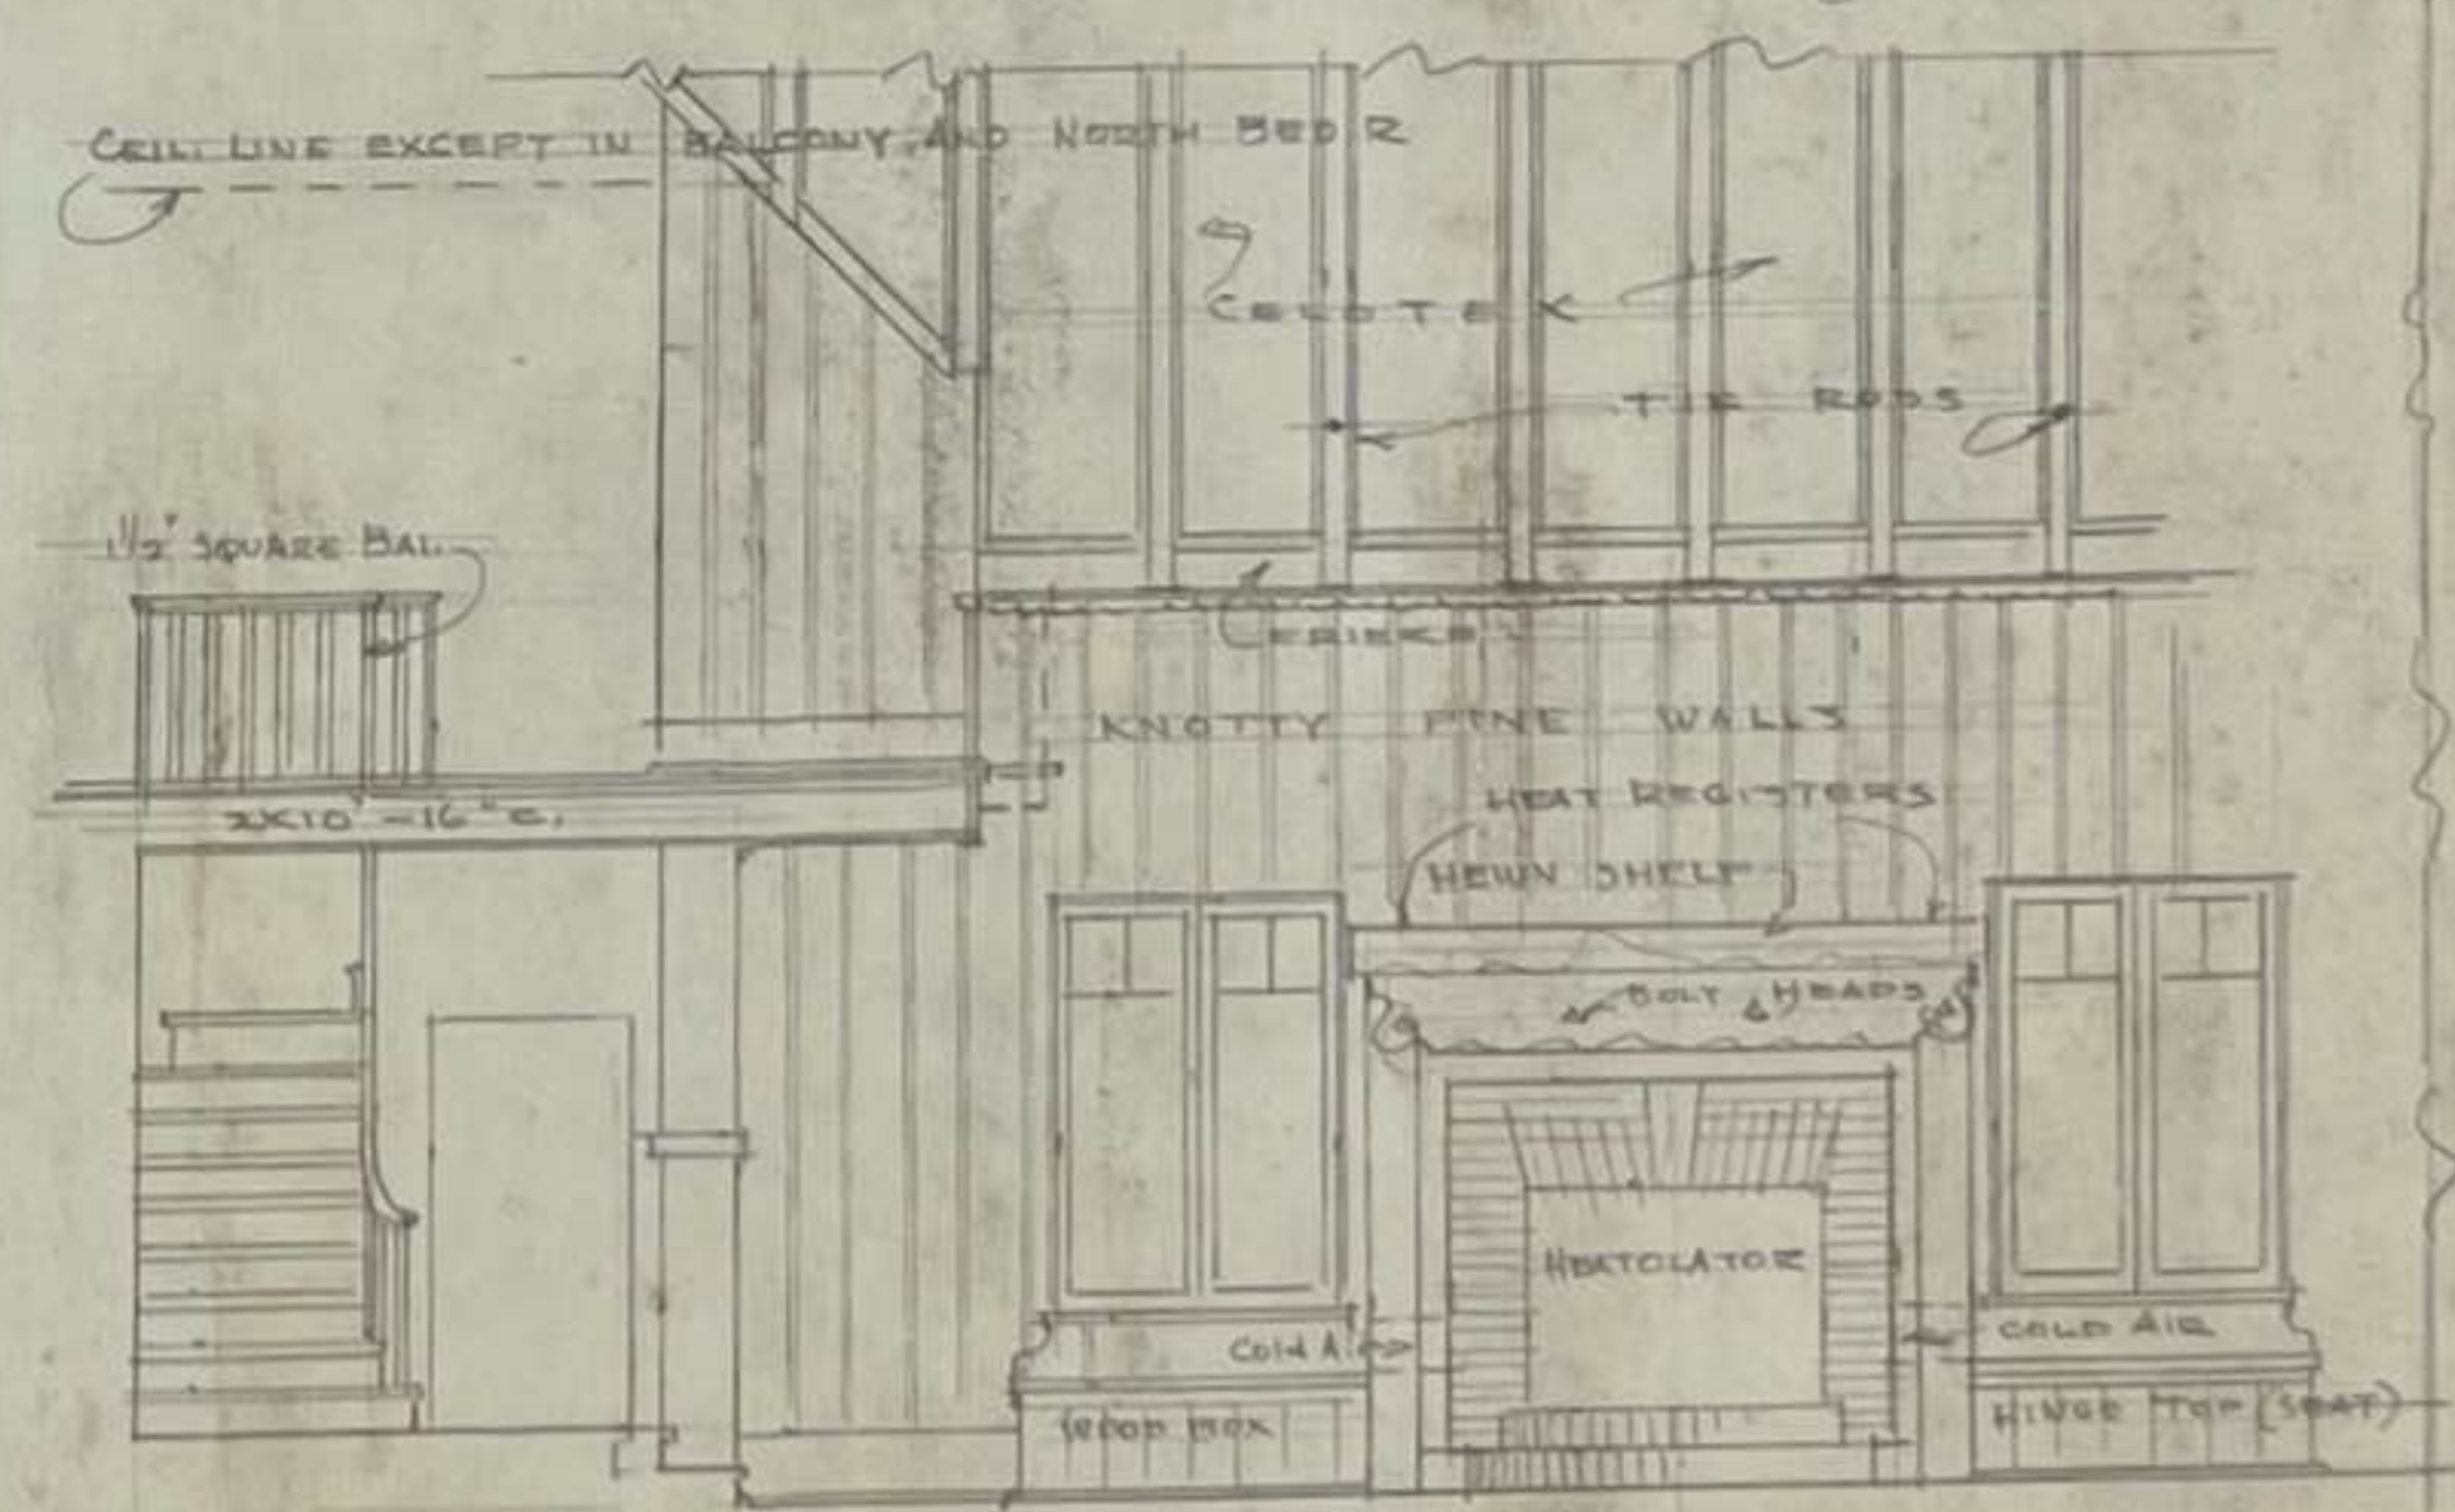

SOUTH WALL, LIVING ROOM