




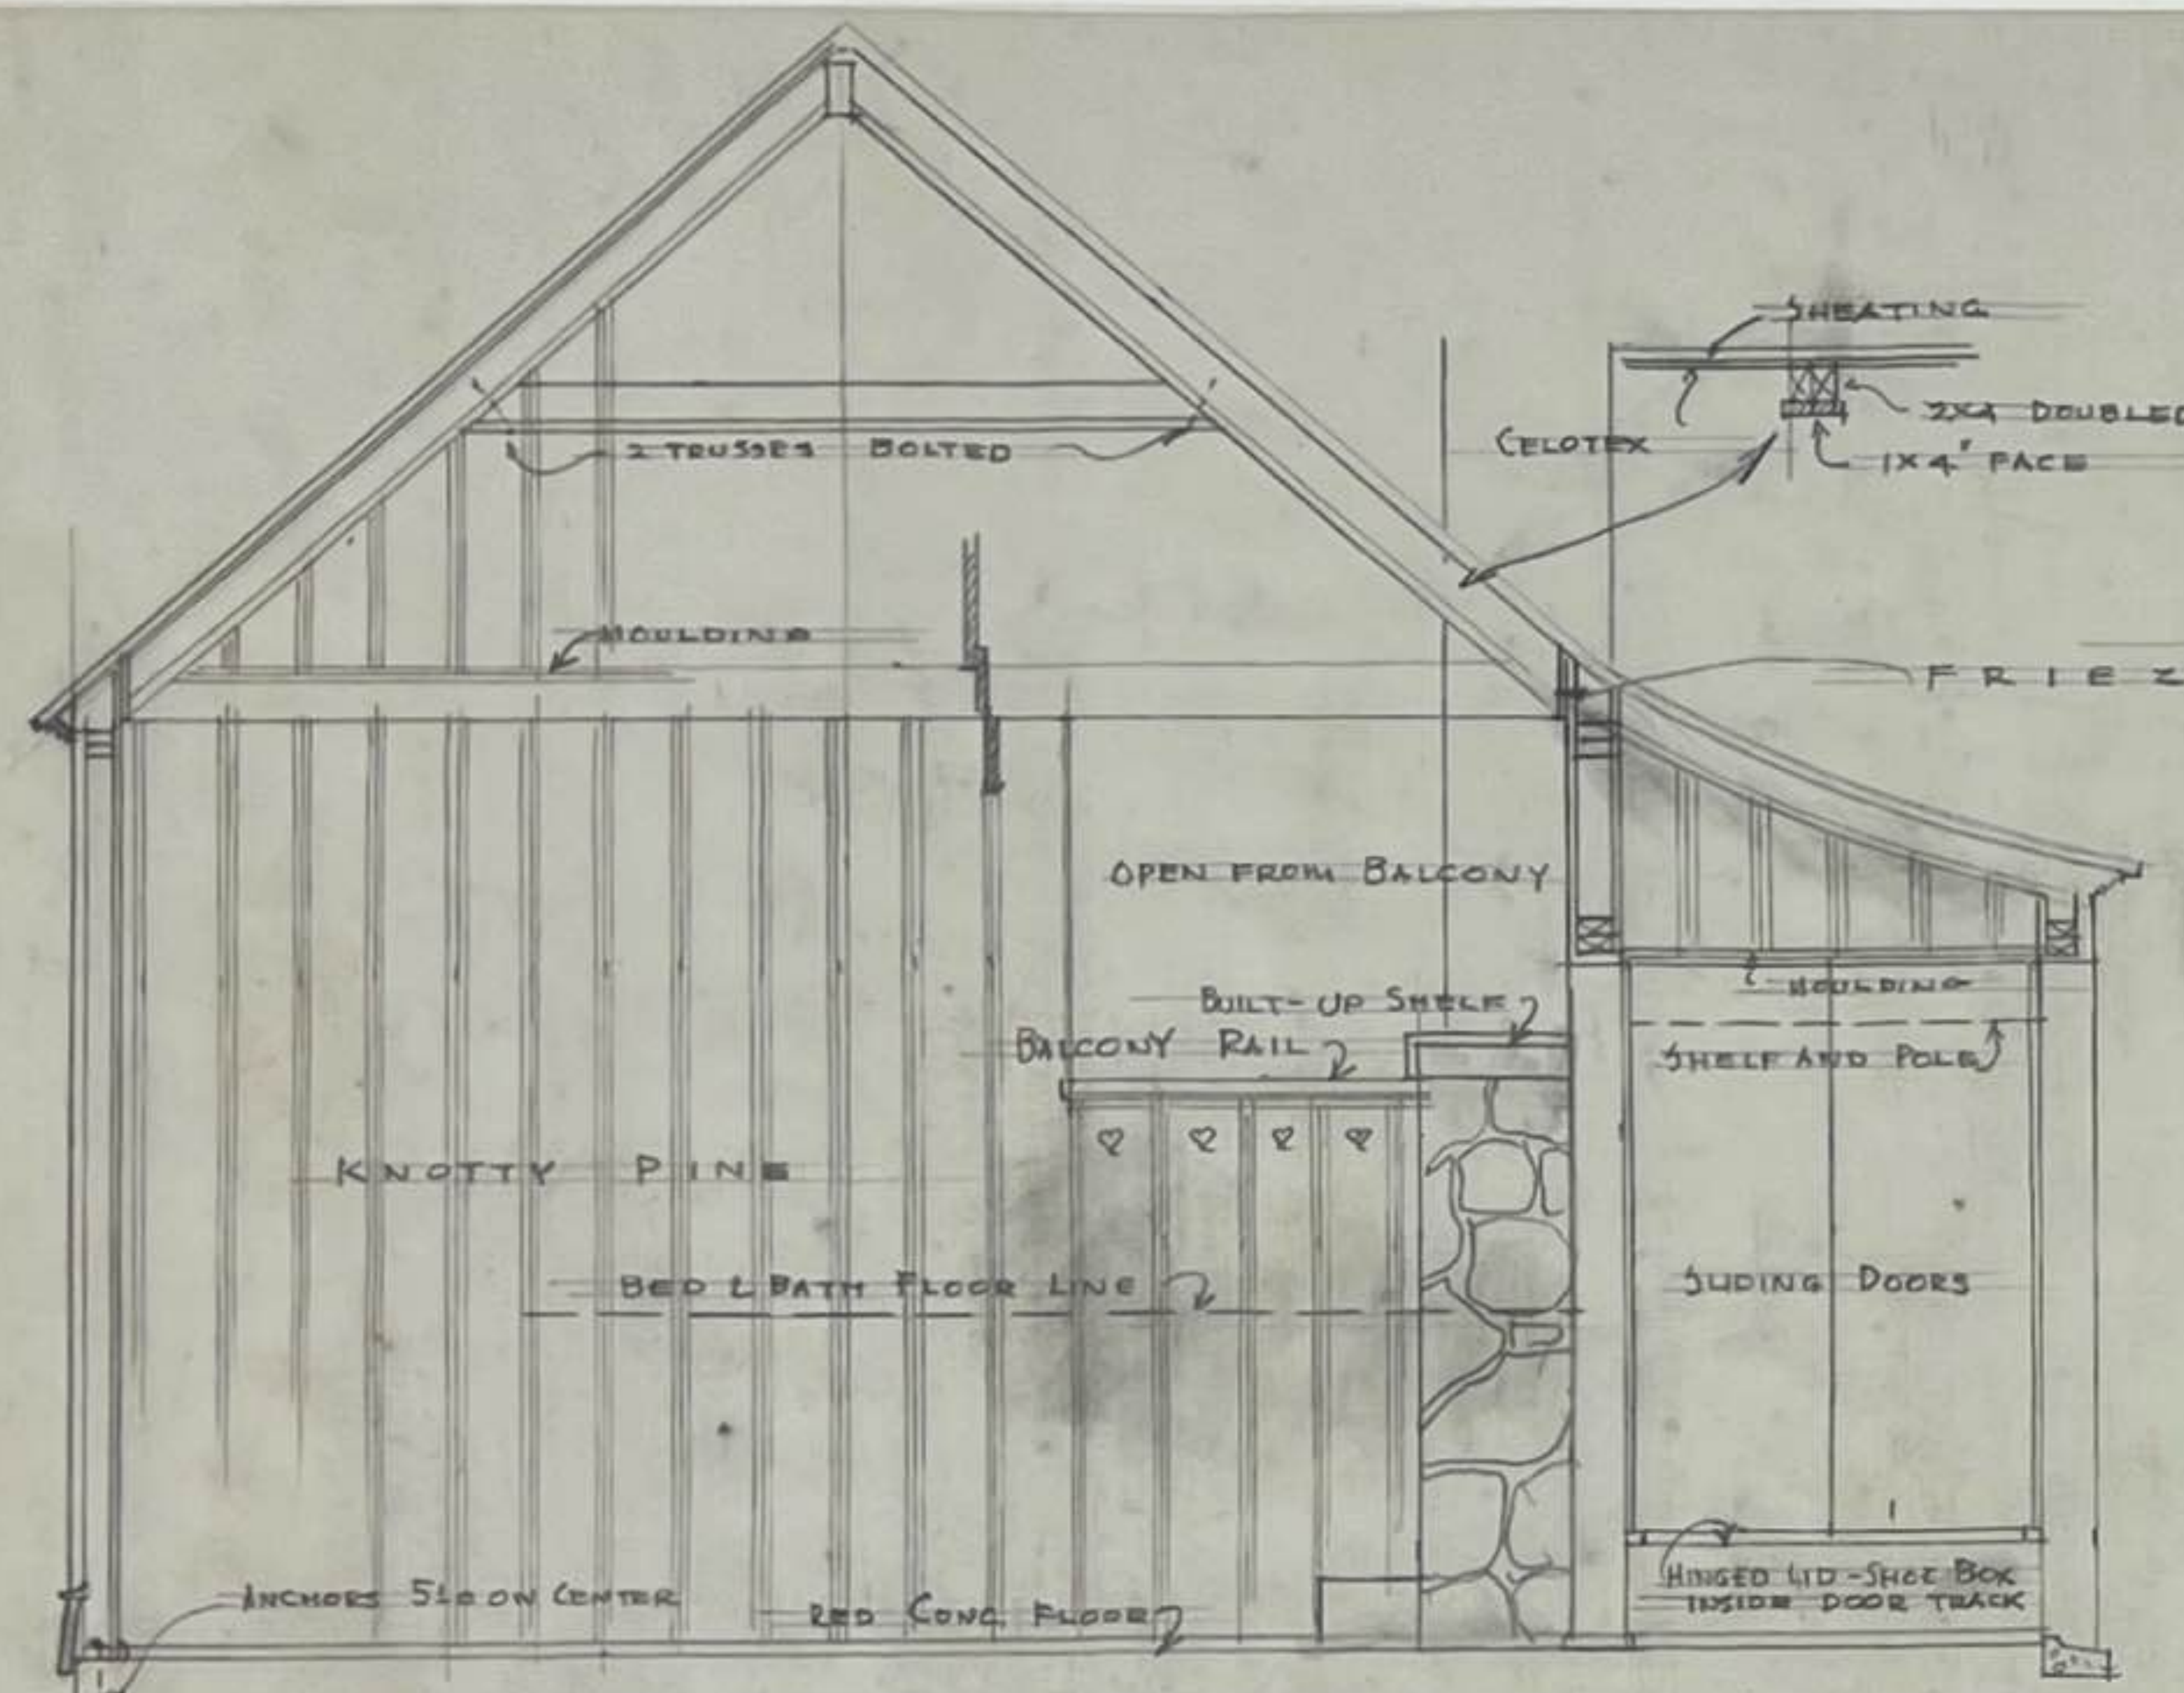


LIVING ROOM THRU ENTRY

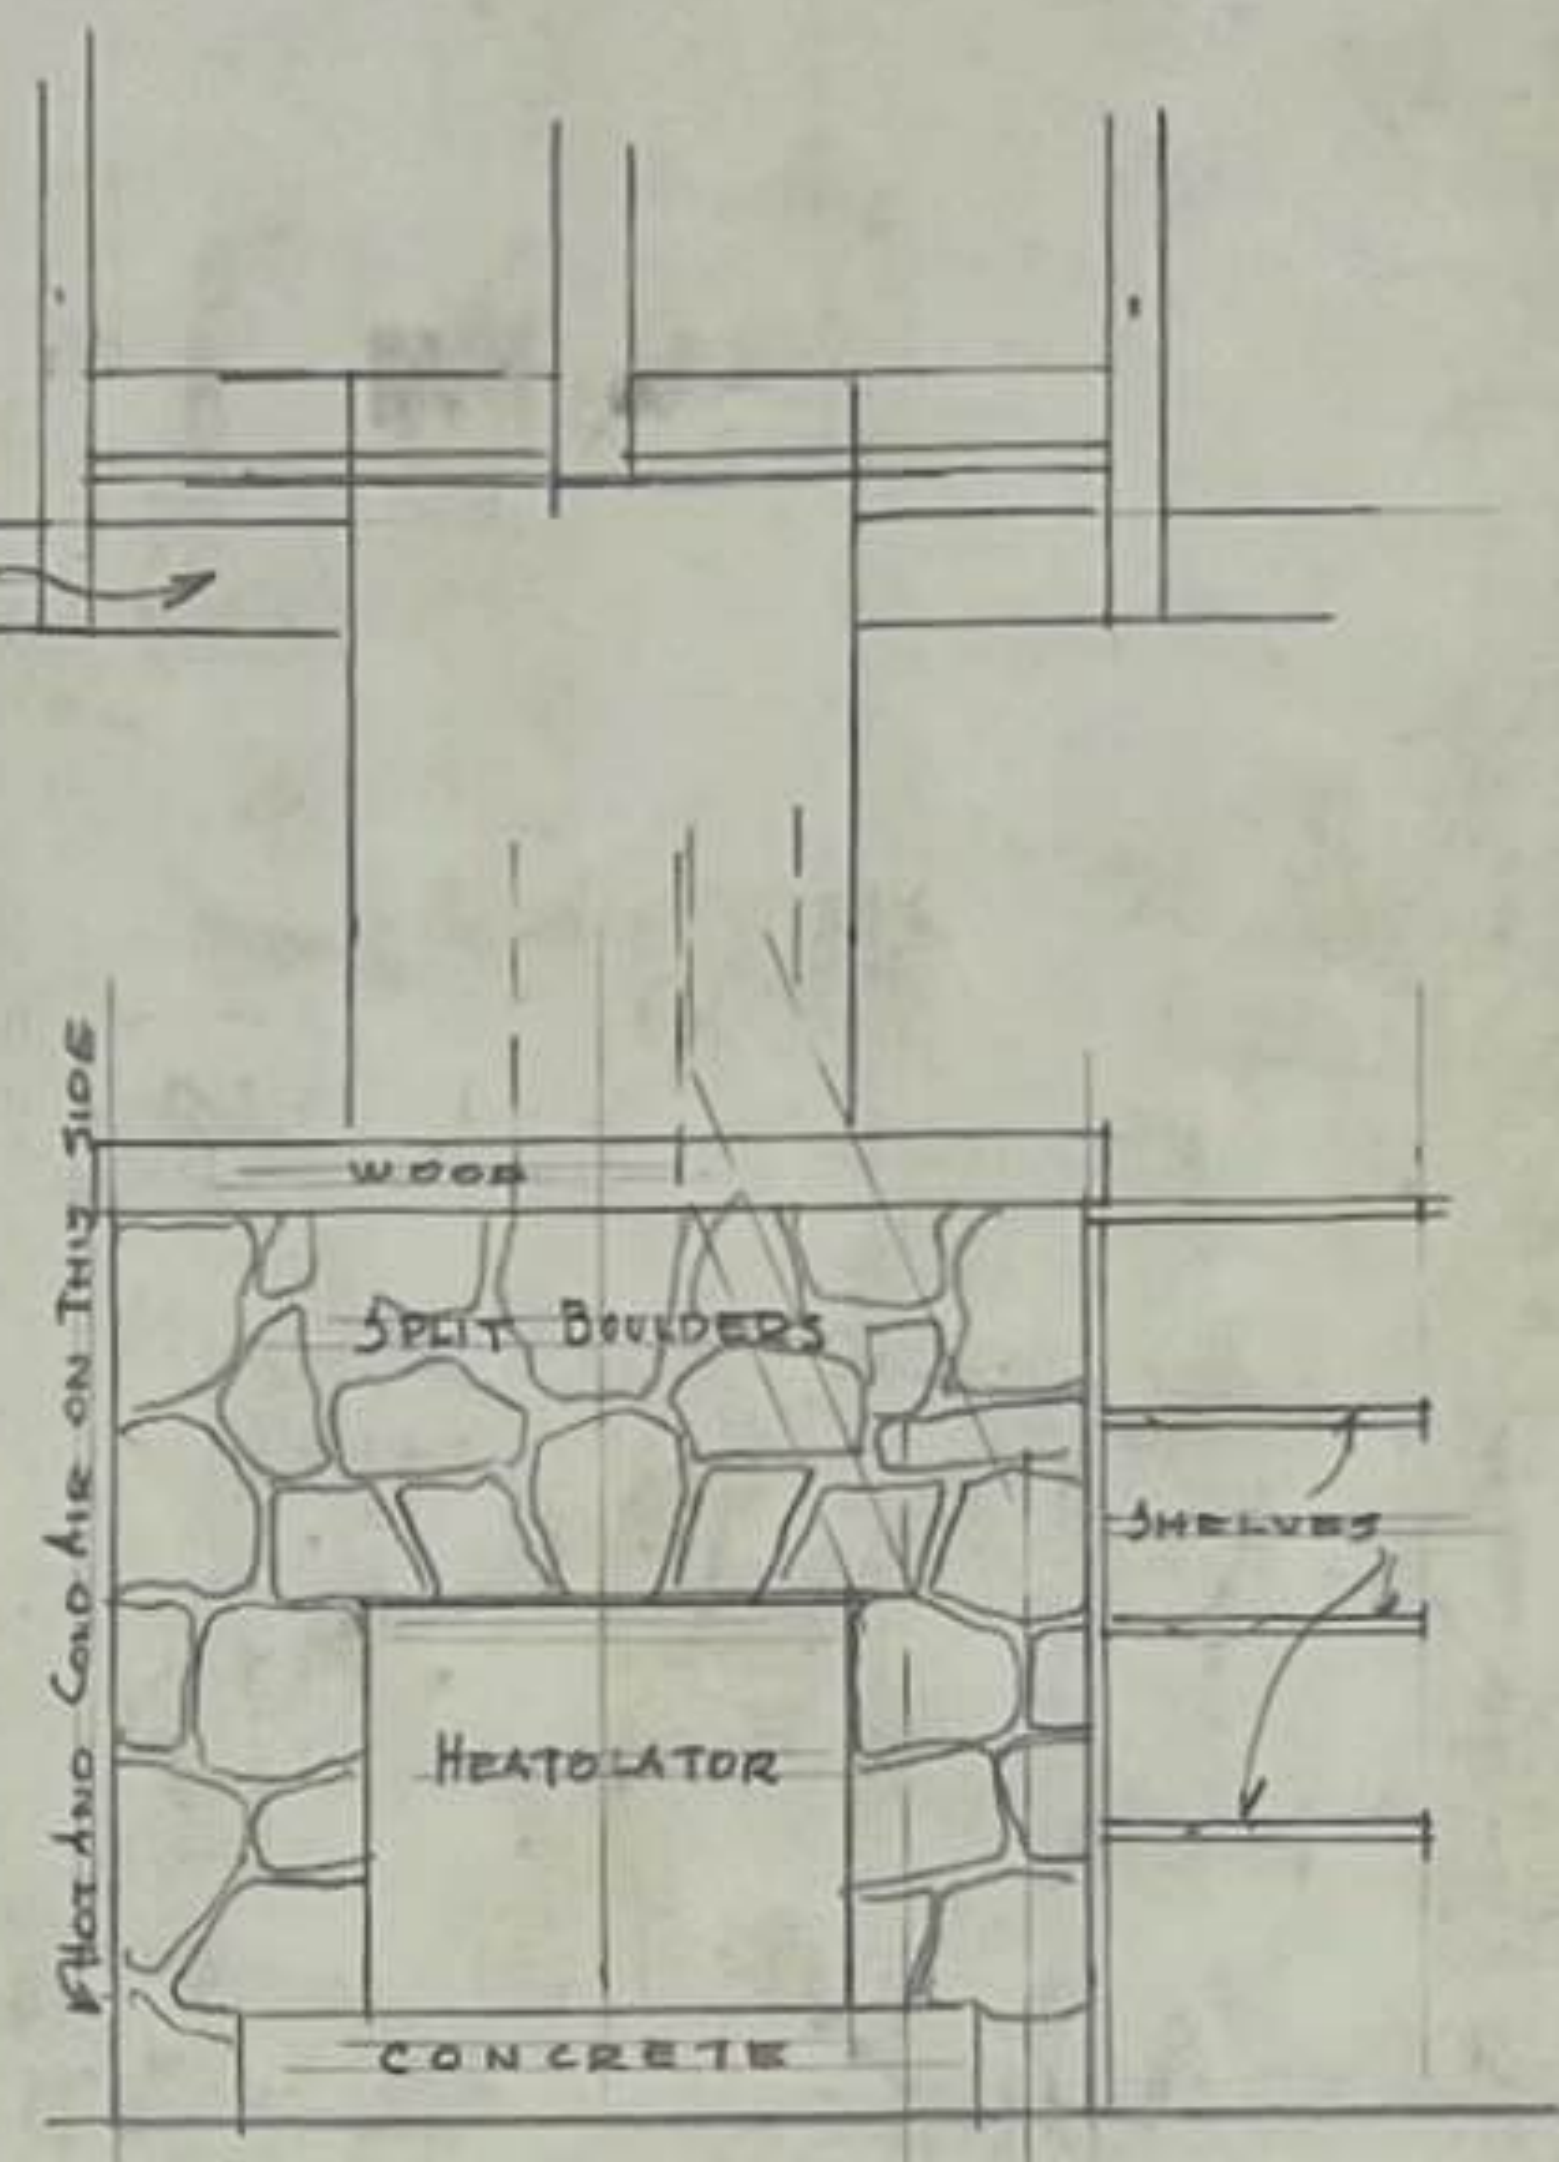


FIRE PLACE

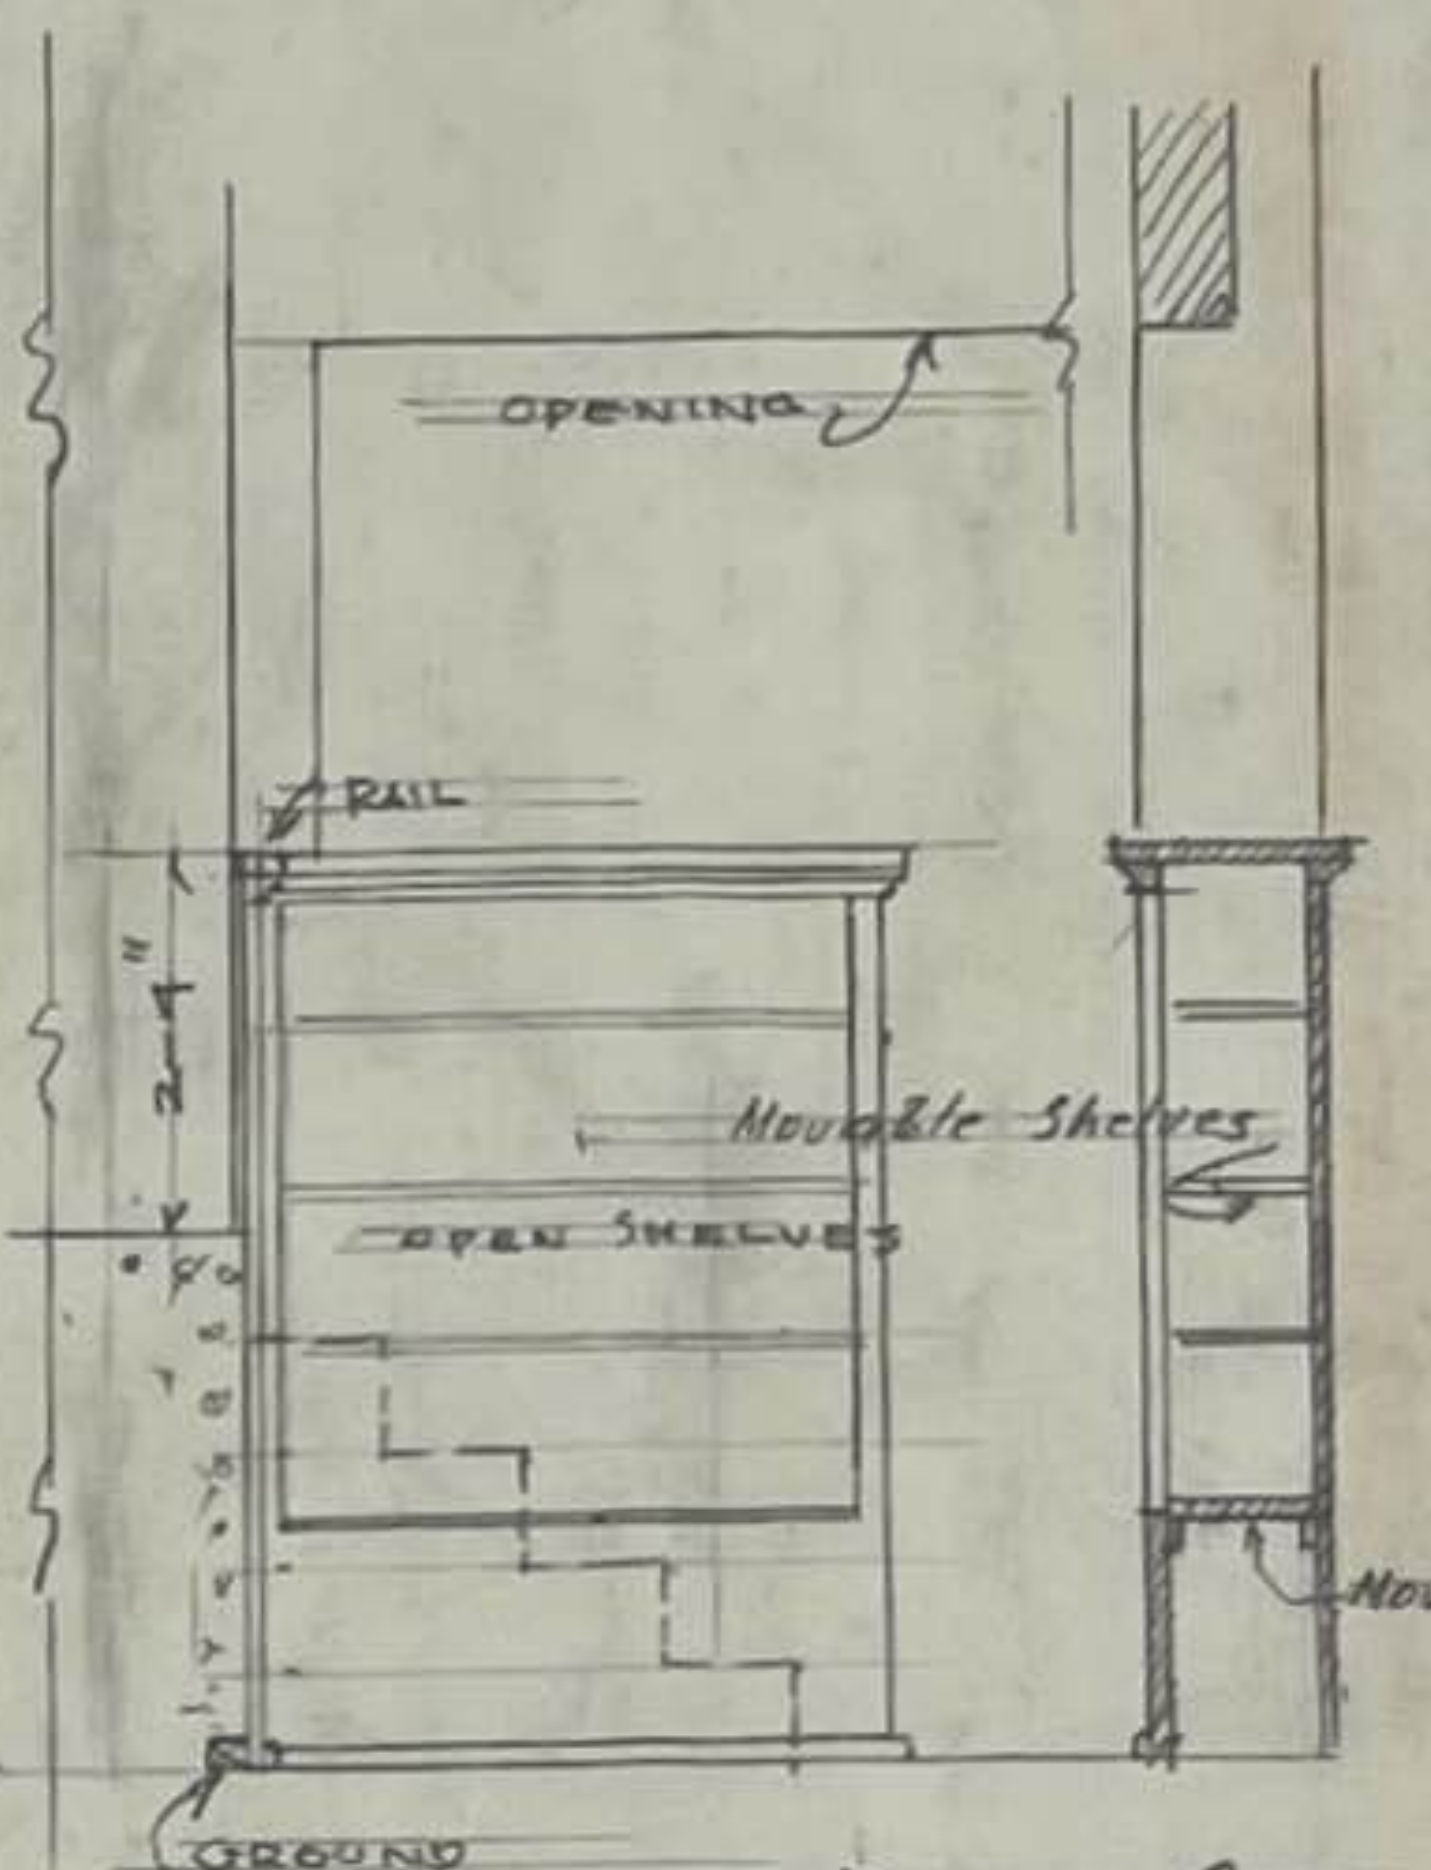


LIVING ROOM CASE

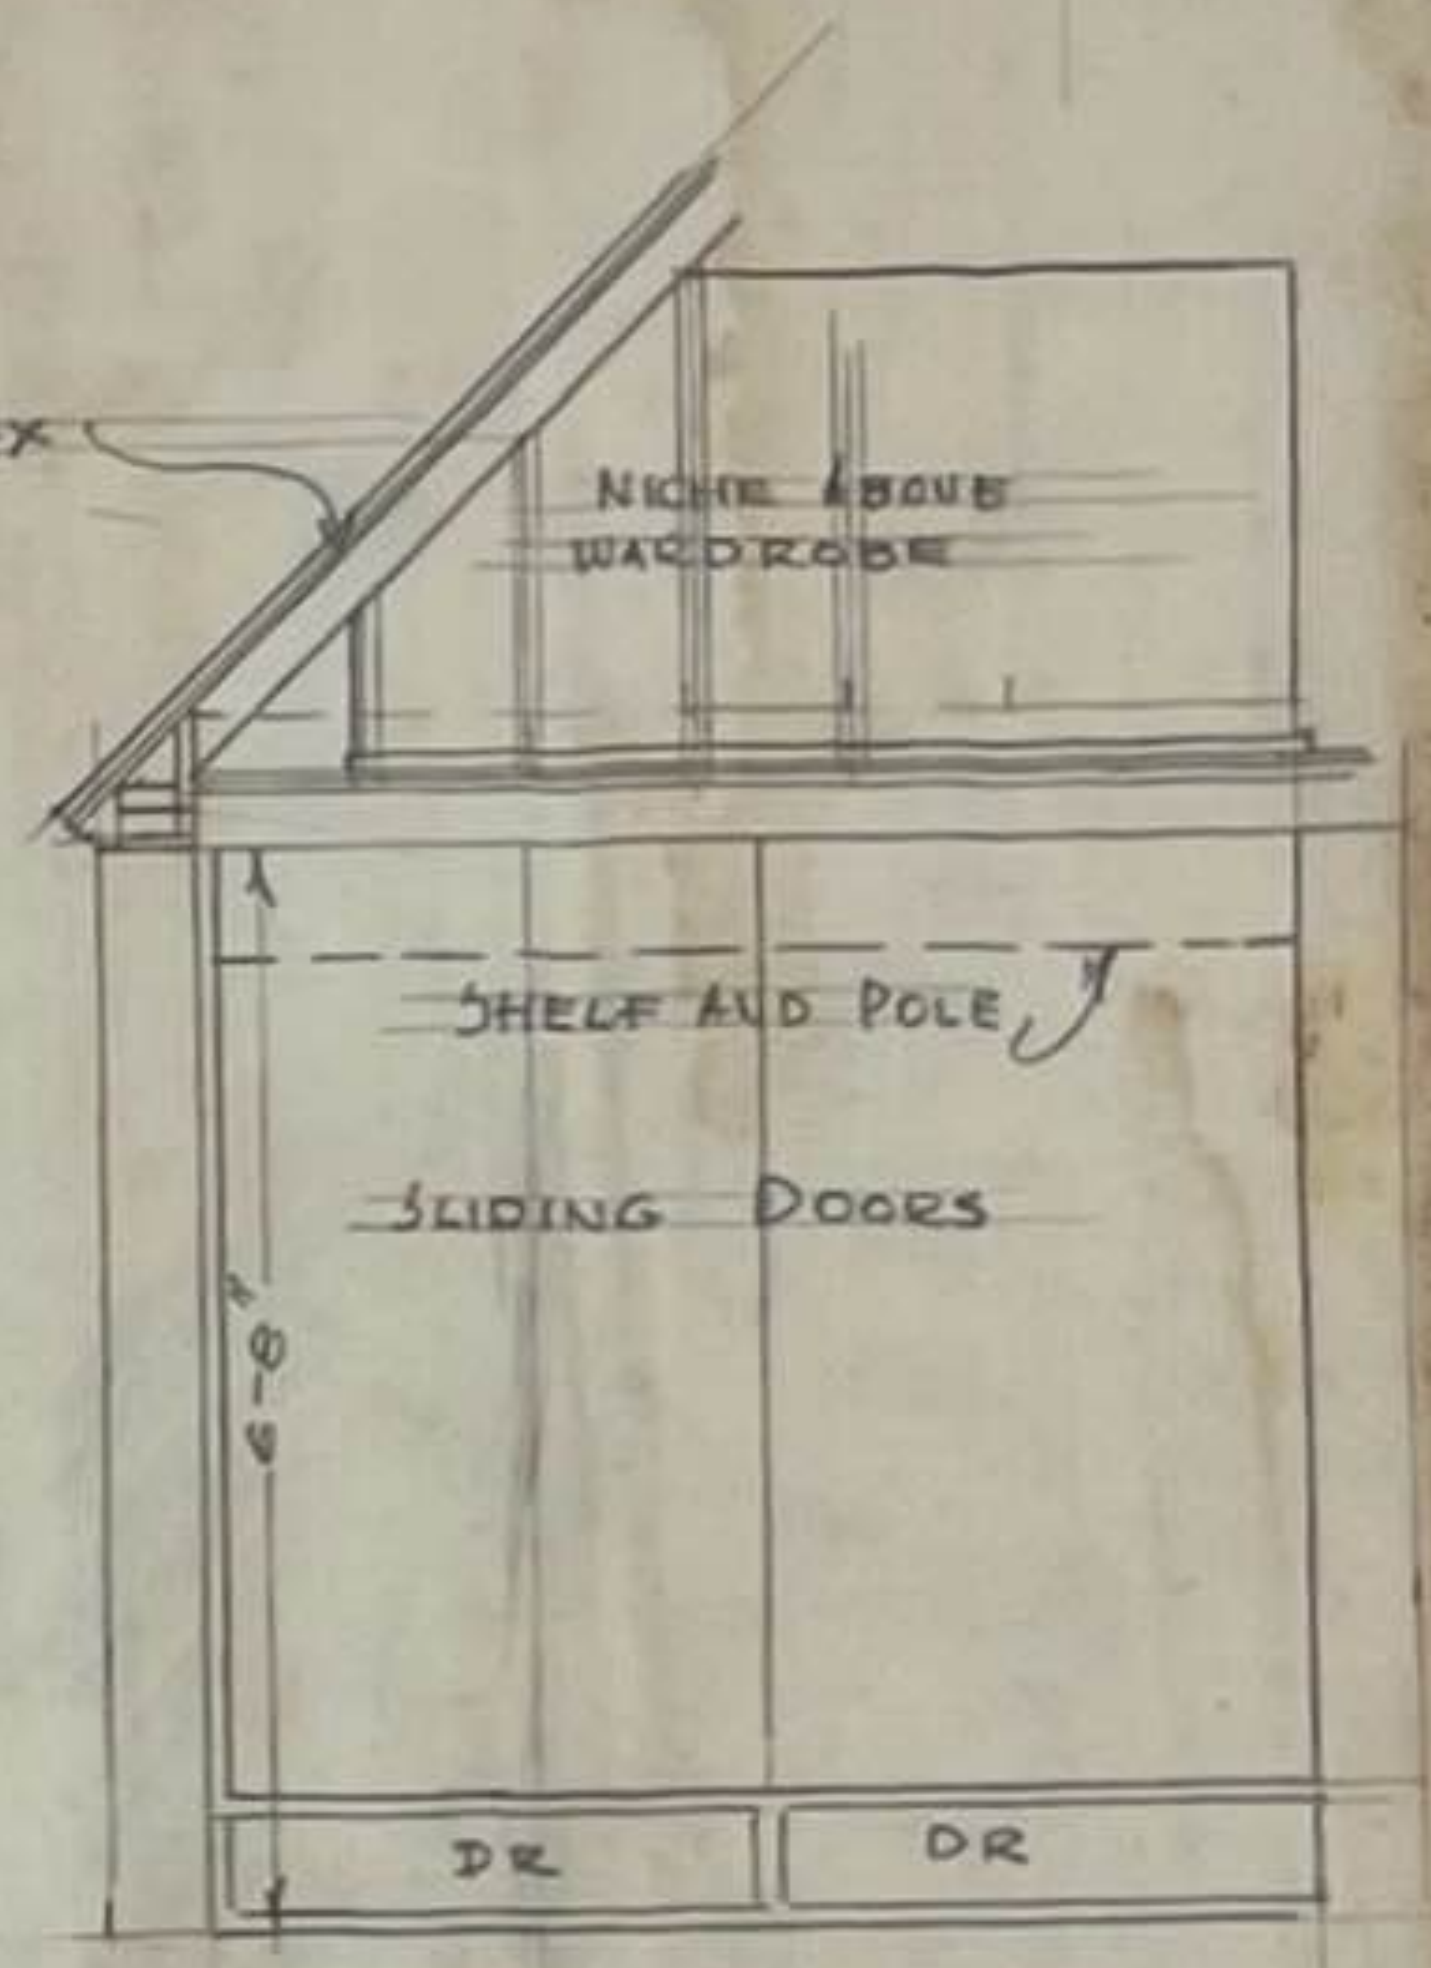


TYPICAL WARDROBE

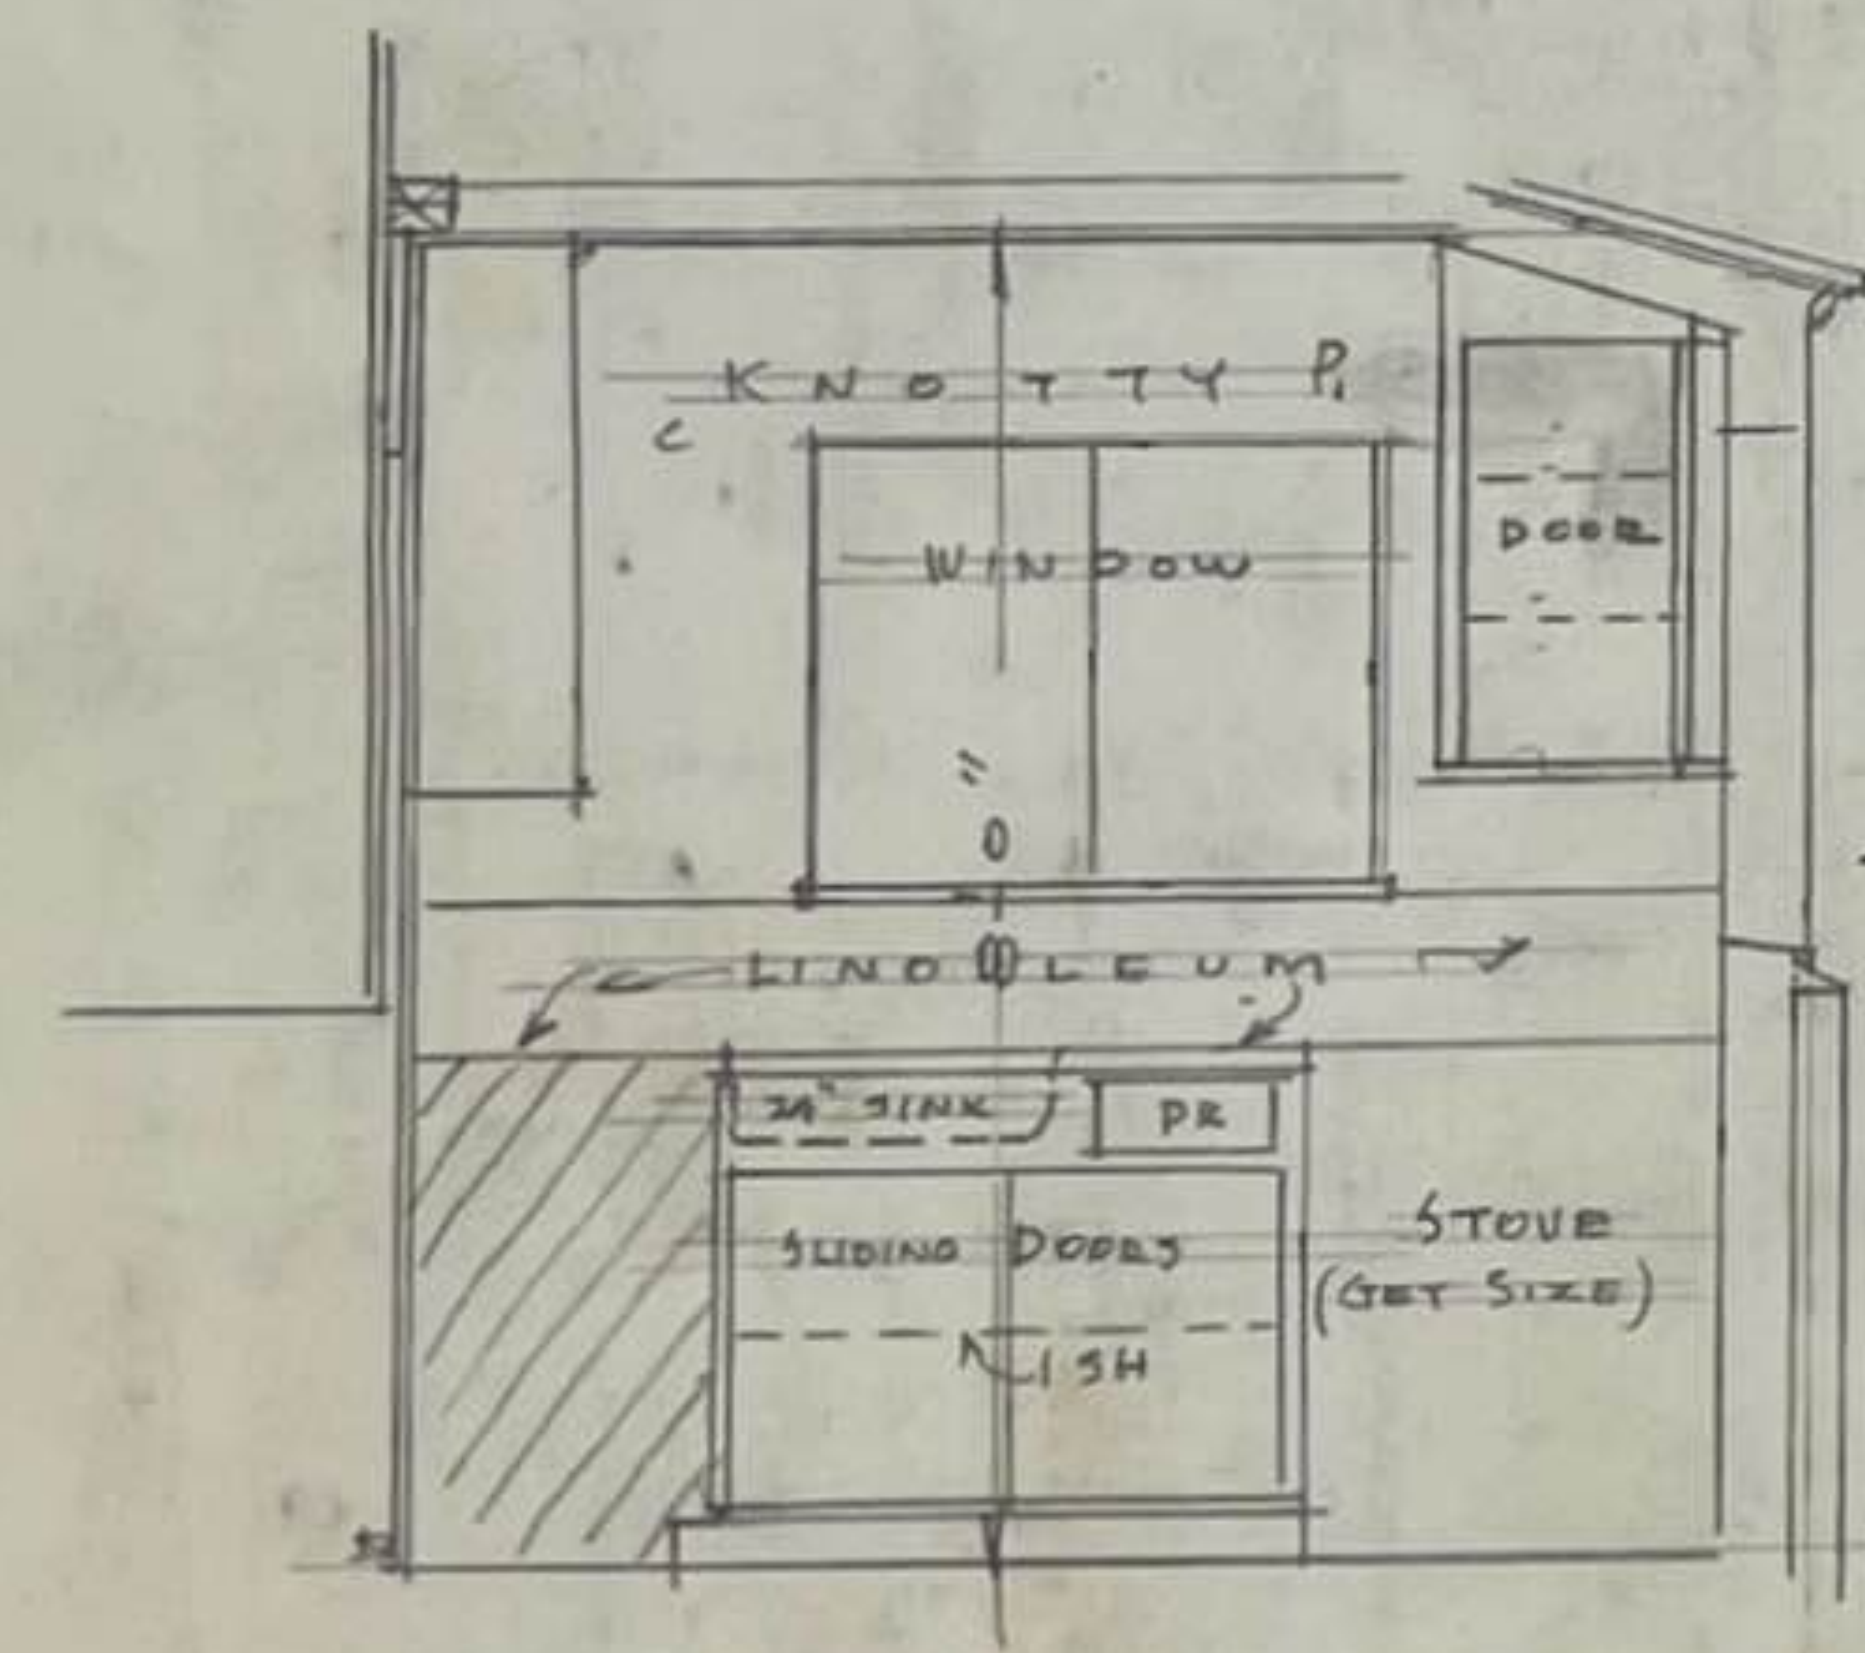

EAST WALL KITCHEN

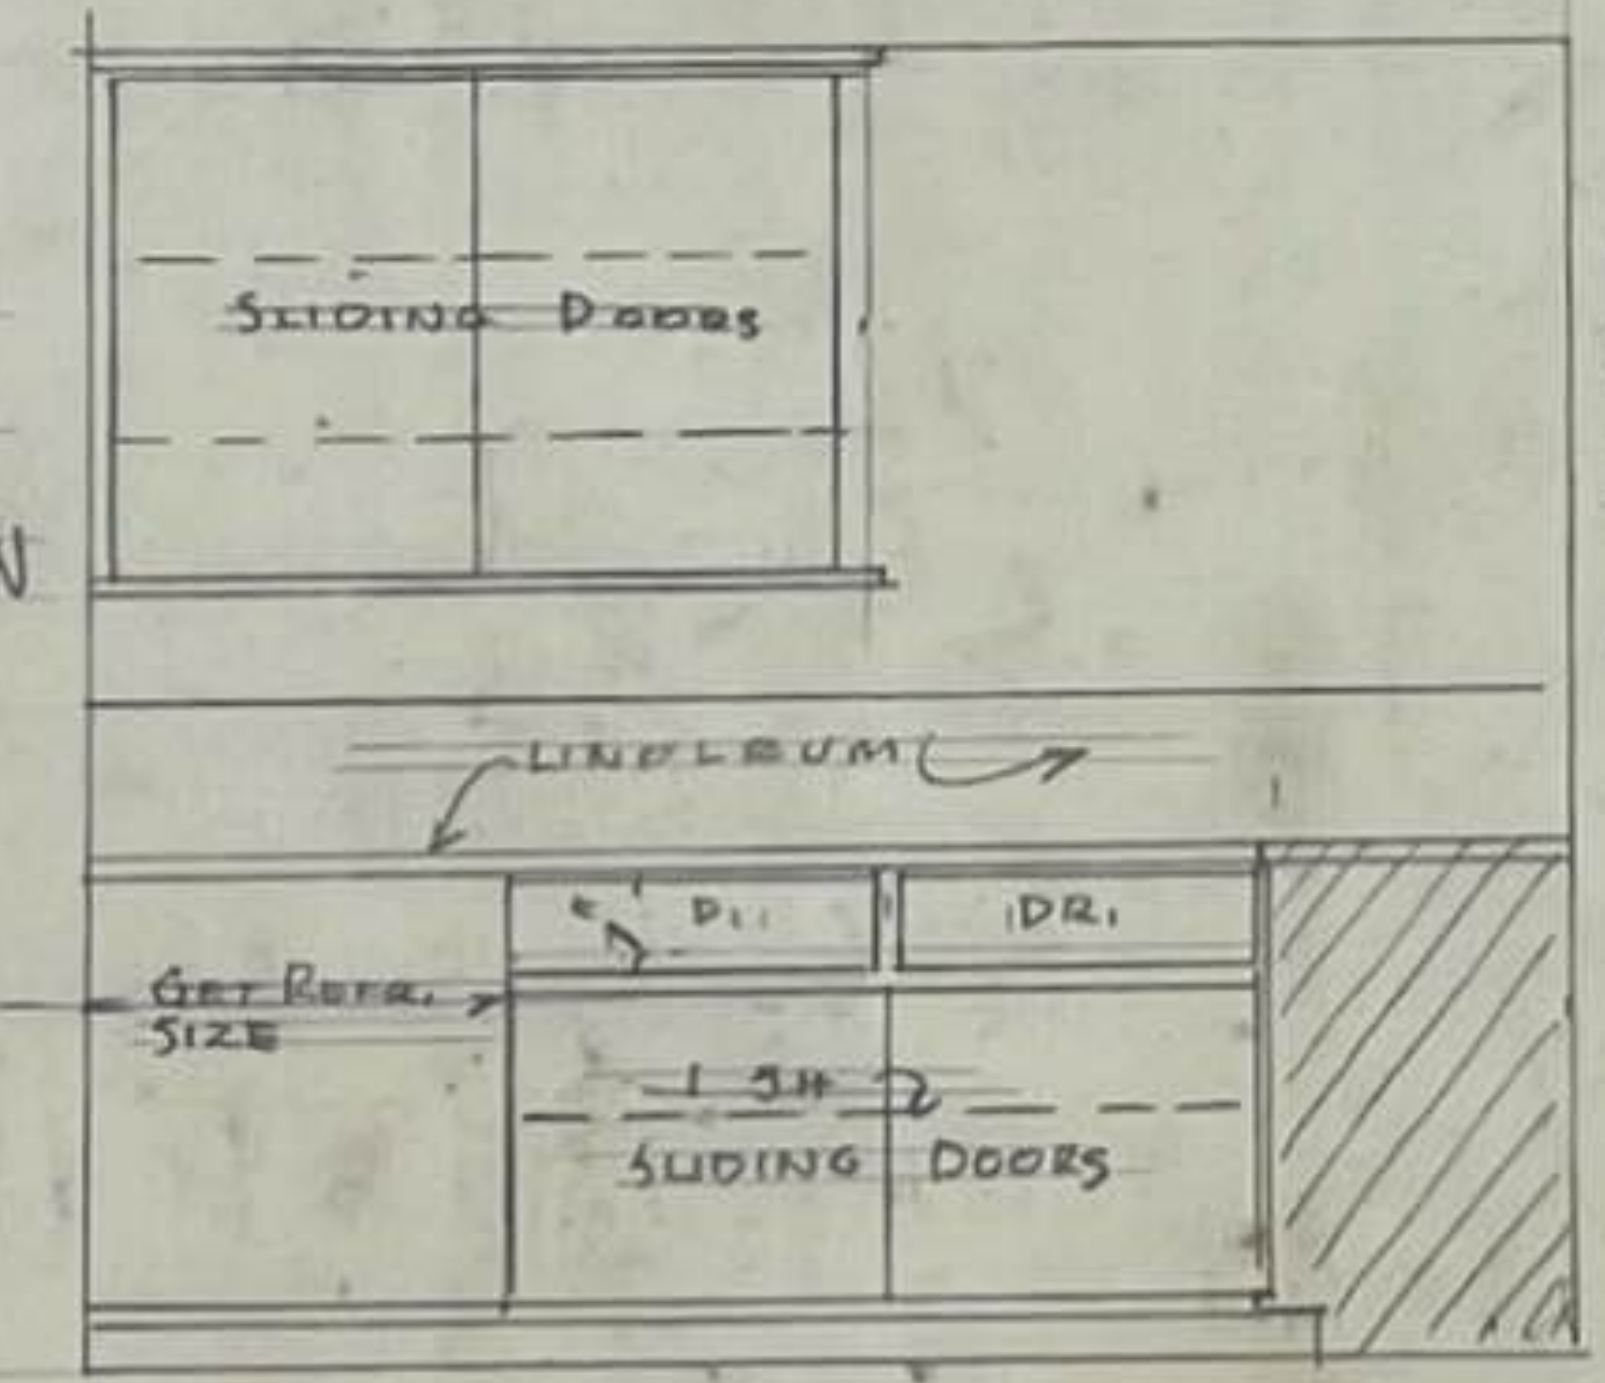

NORTH WALL KITCHEN

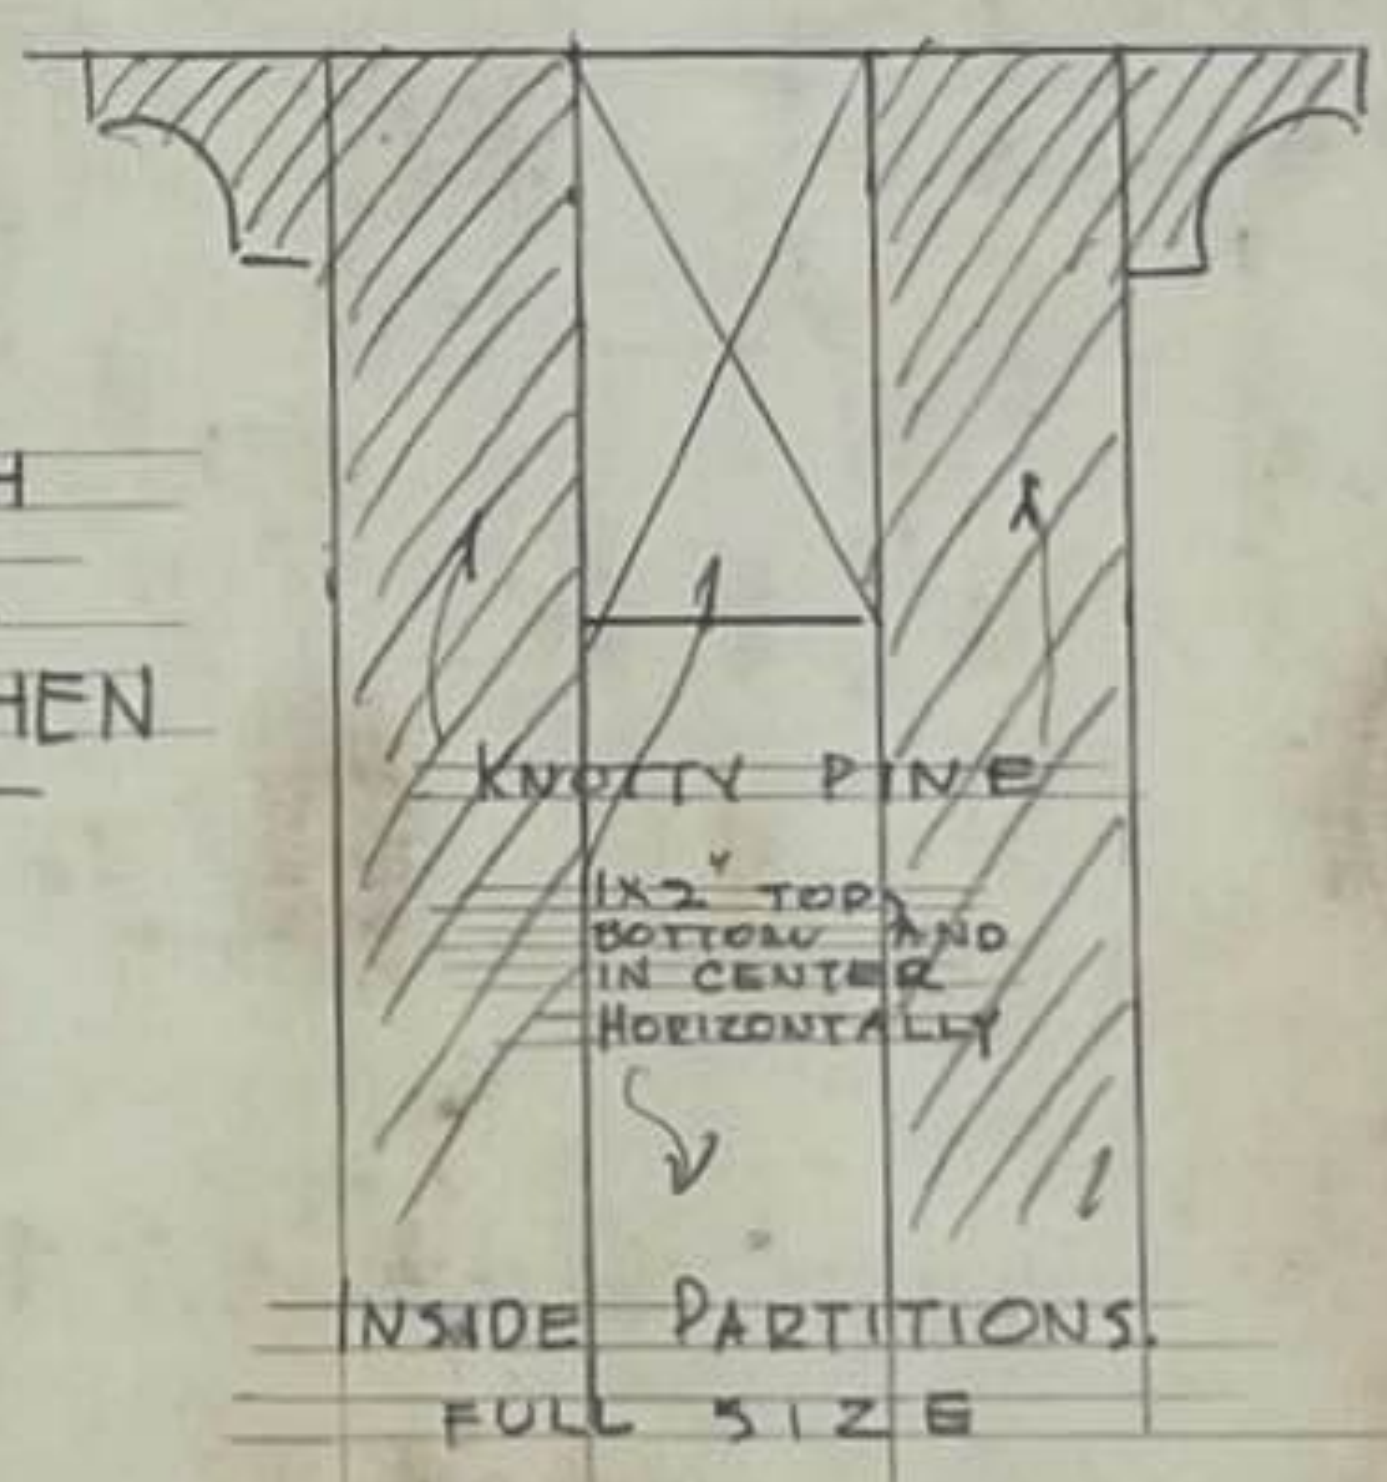

INTERIOR DETAILS
SCALE 1/2" = 120"