


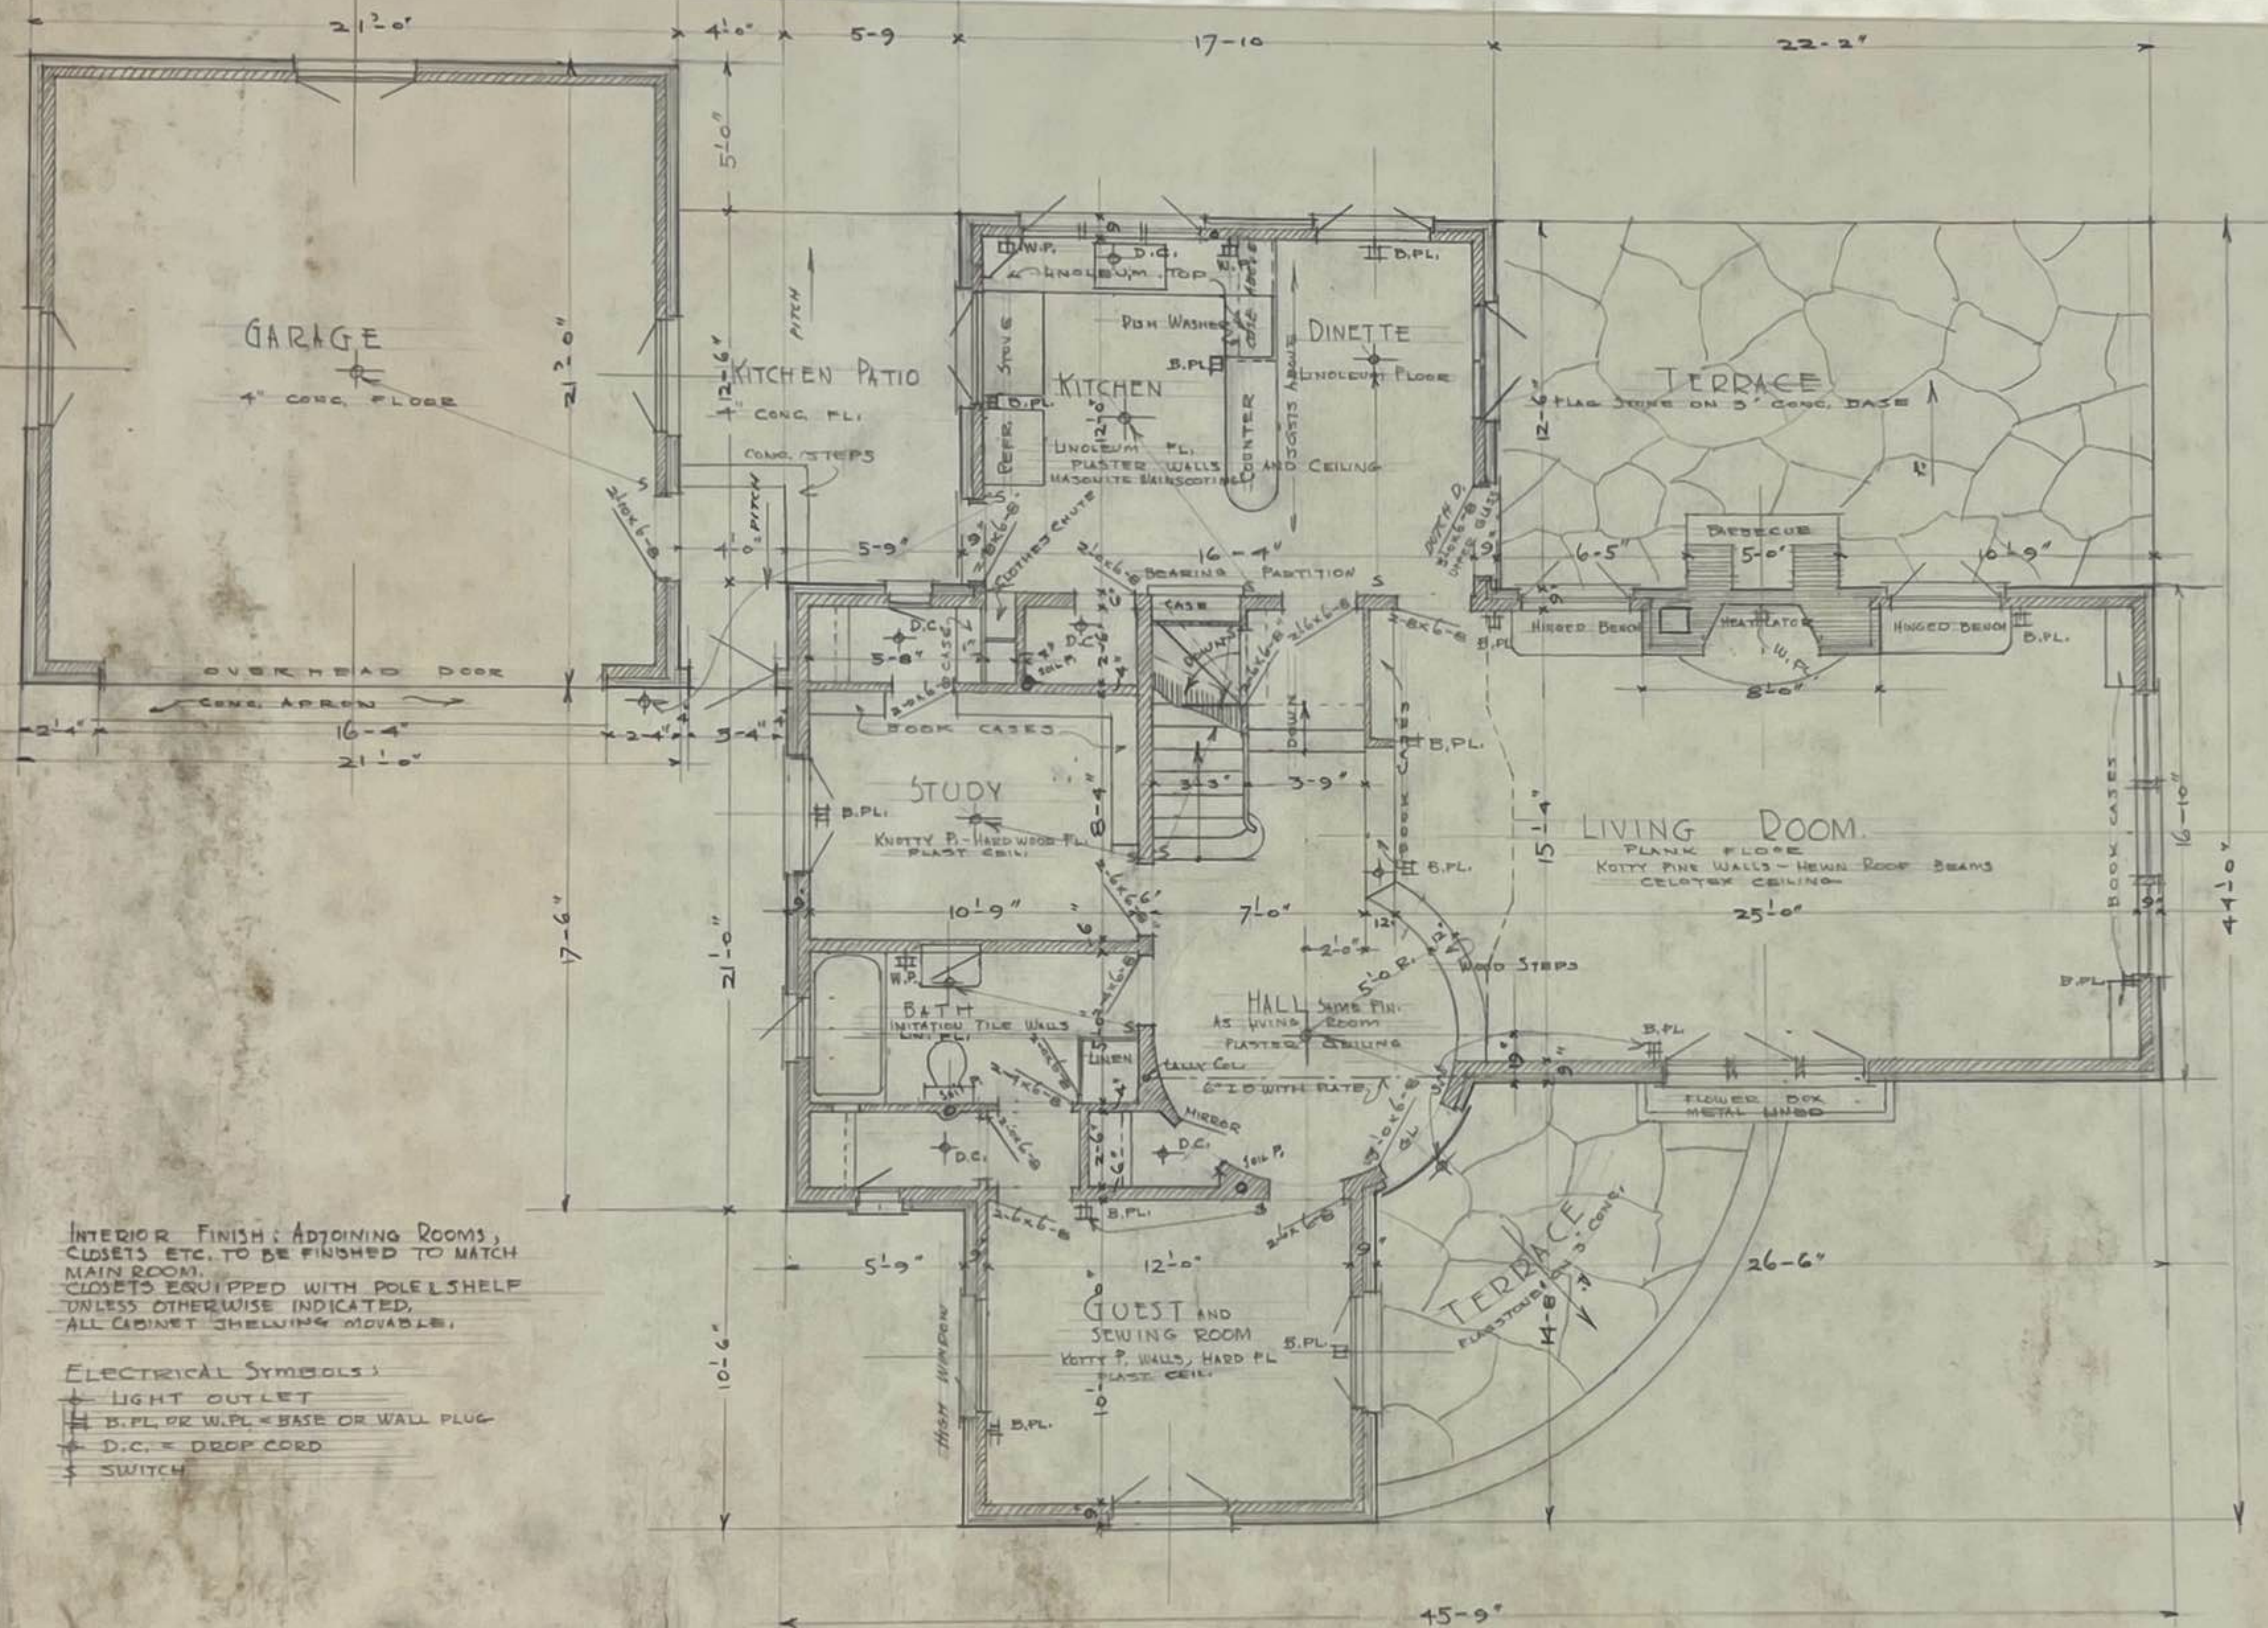

CHAS. A. AIKEN

FIRST FLOOR PLAN.