


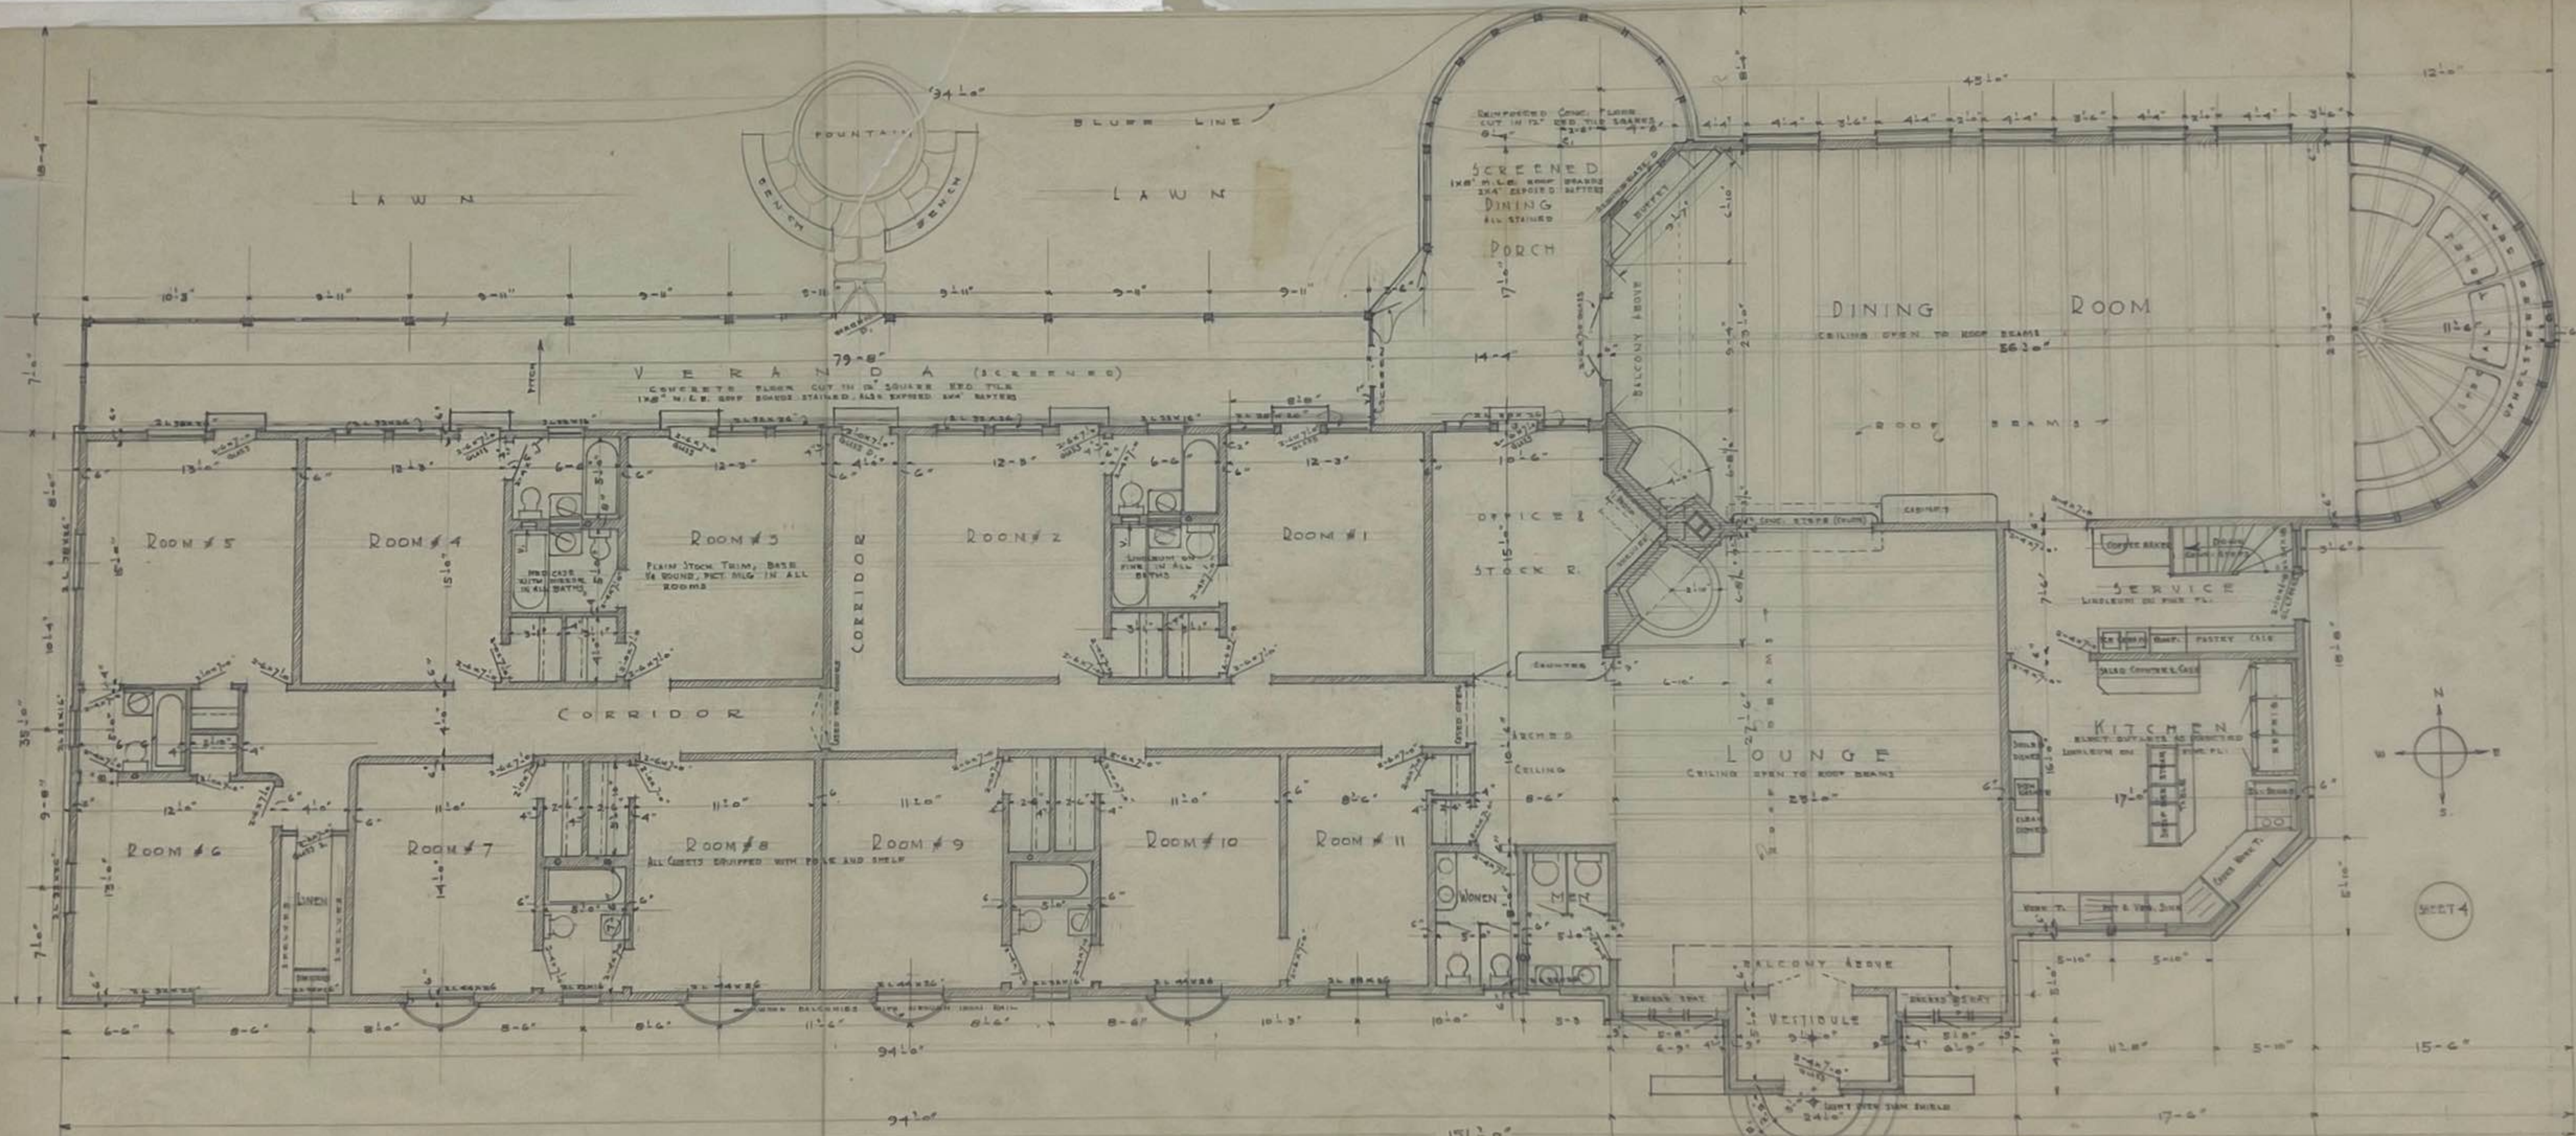

SHEET 4

MAIN FLOOR PLAN
TYPE OF ALL HARDWOOD FLOORS DETERMINED LATER.