


TOM KELLEY
 303 SHORE CLUB DR.
 ST. CLAIR SHORES, MICH.
 1-313-777-9885
 857-1082

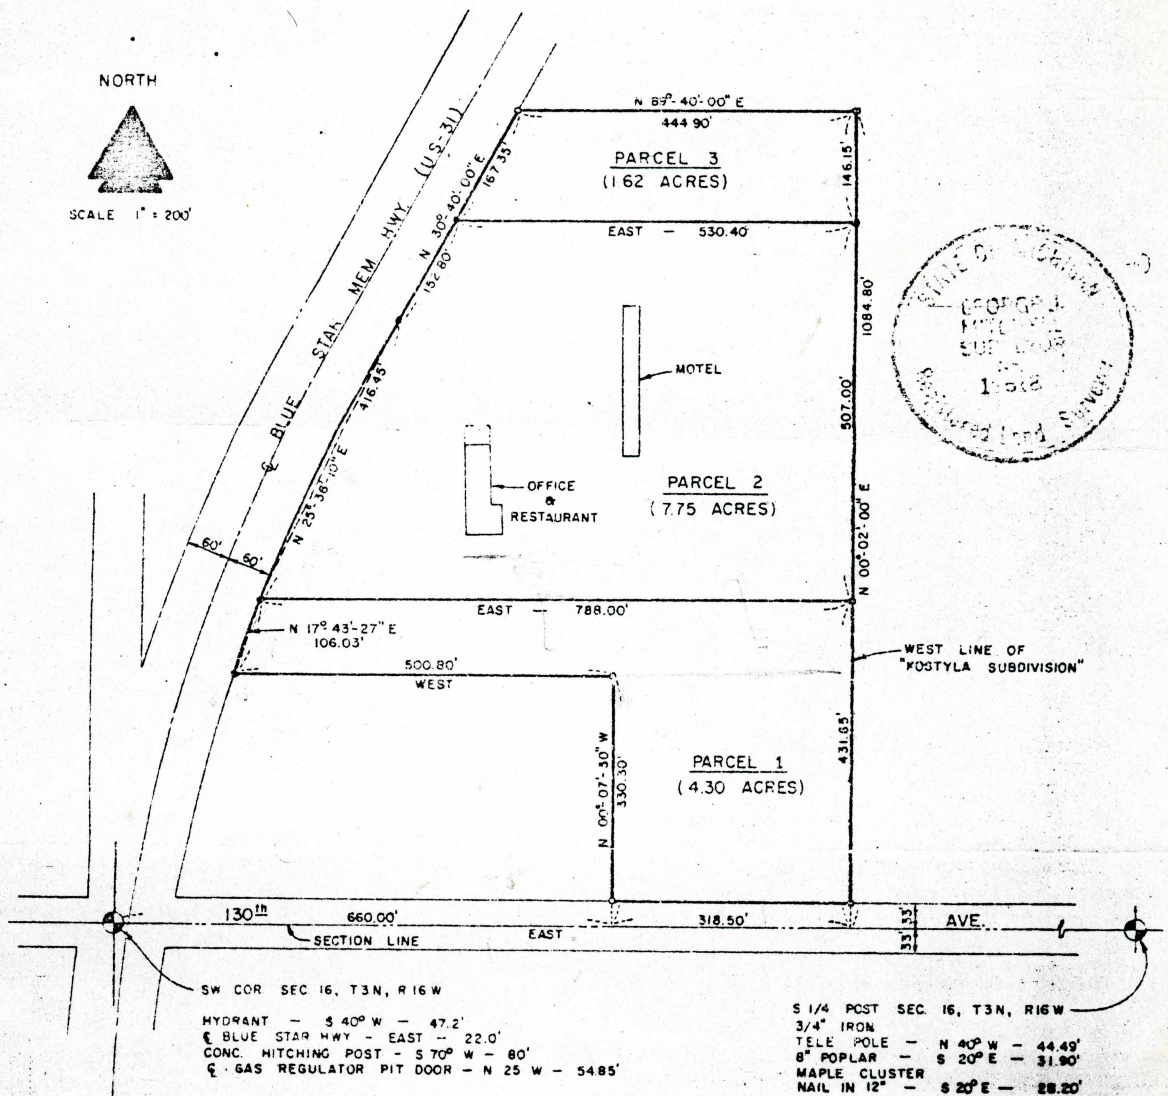

P - PLATTED
 M - MEASURED
 C - CALCULATED
 FOUND IRONS / MONUMENTS AT POINTS MARKED THUS o / m
 SET IRON BARS AT POINTS MARKED THUS *

NOTE: BEARINGS ESTABLISHED FROM PREVIOUSLY RECORDED SURVEY.

SURVEY OF



PART OF THE SOUTHWEST QUARTER OF SECTION 16, TOWN 3 NORTH, RANGE 16 WEST
 CLARK TOWNSHIP, ALLEGAN COUNTY, MICHIGAN

ALPHA ENGINEERING INC. BY SOUTH HAVEN, MICHIGAN 49090

DATE	SHEET NO.
4/24/73	1 OF 3

NORTH

SCALE 1" = 200'

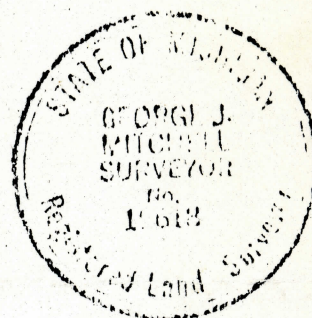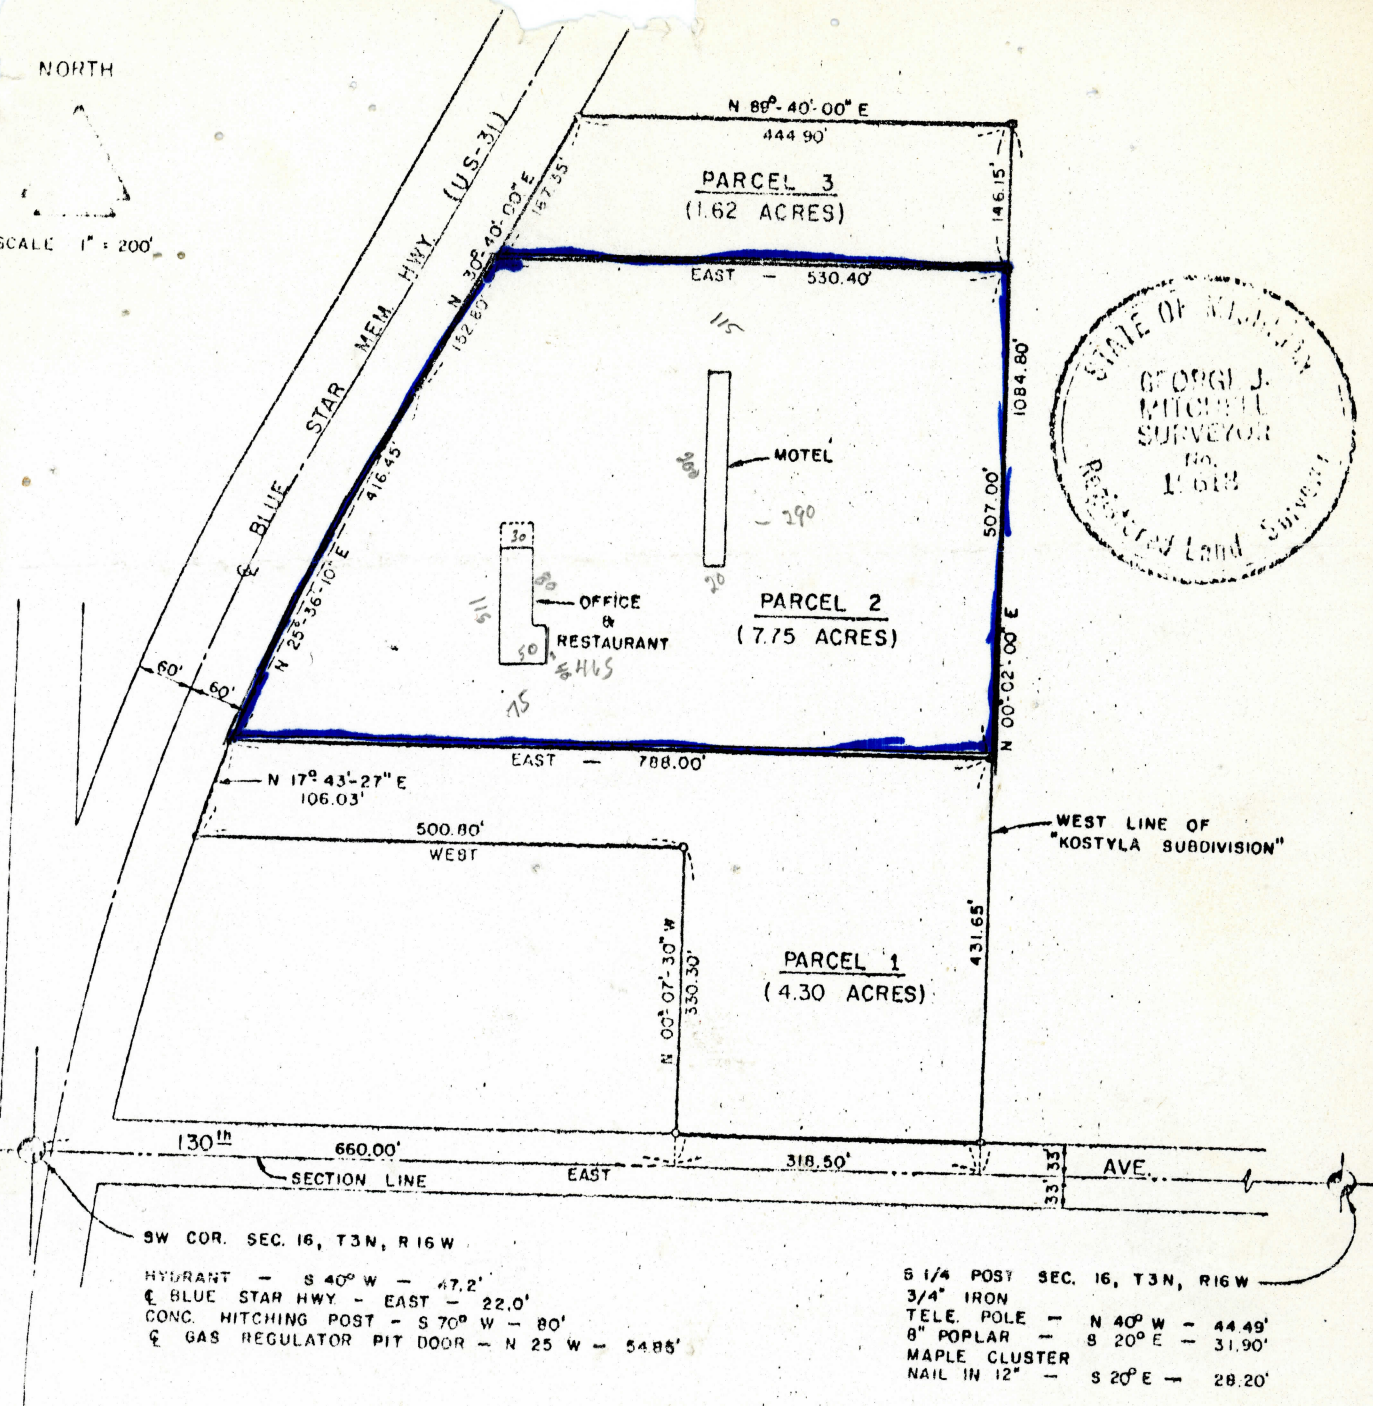

P - PLATTED
M - MEASURED
C - CALCULATED
FOUND IRONS / MONUMENTS AT POINTS MARKED THUS o / o
SET IRON BARS AT POINTS MARKED THUS *

NOTE: BEARINGS ESTABLISHED FROM PREVIOUSLY RECORDED SURVEY.

SURVEY OF

PART OF THE SOUTHWEST QUARTER OF SECTION 16, TOWN 3 NORTH, RANGE 16 WEST, SAUGATUCK TOWNSHIP, ALLEGAN COUNTY, MICHIGAN

BY

DATE

SHEET NO.