




ARIZONA

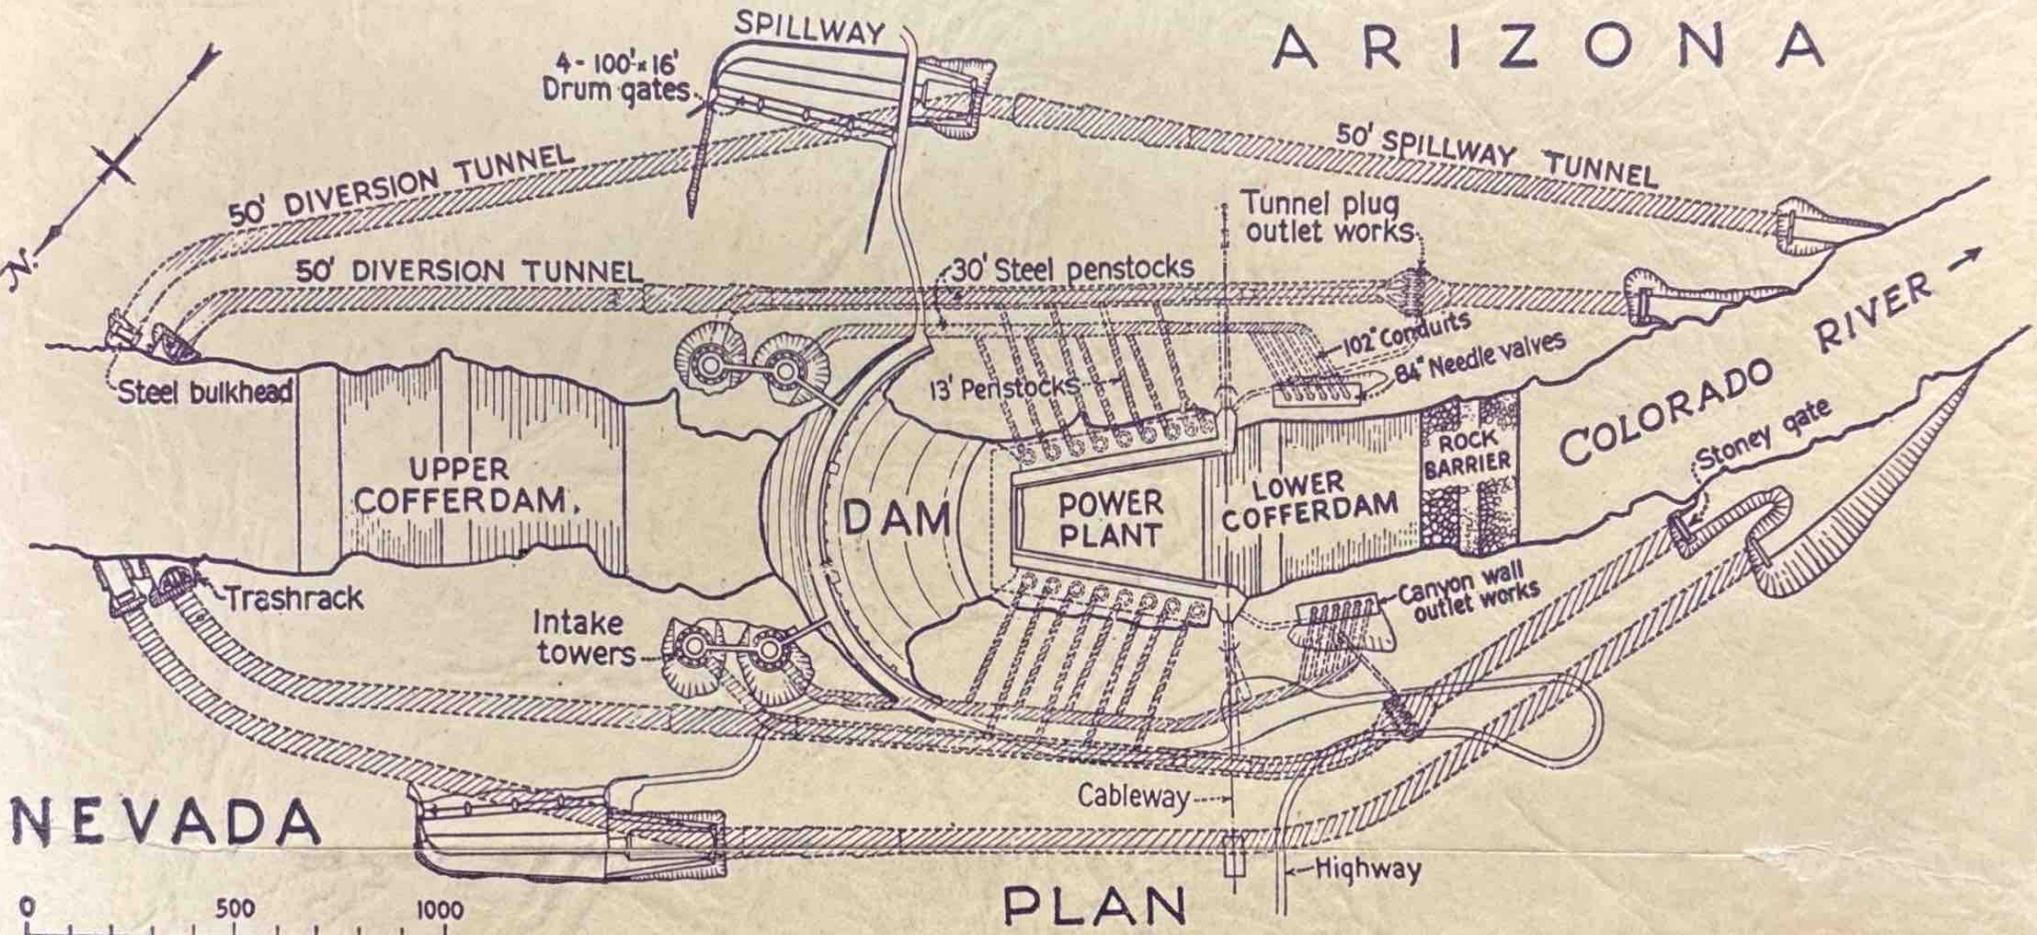

NEVADA

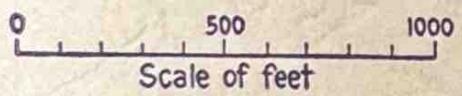

PLAN

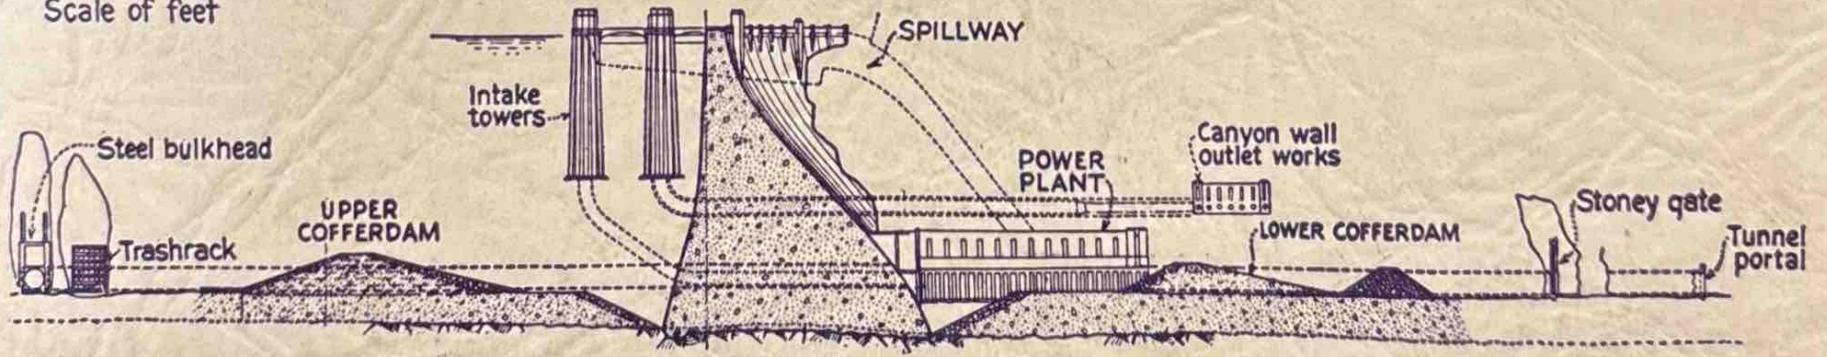

Two Sketch Views of Boulder Dam and Appurtenant Works.