


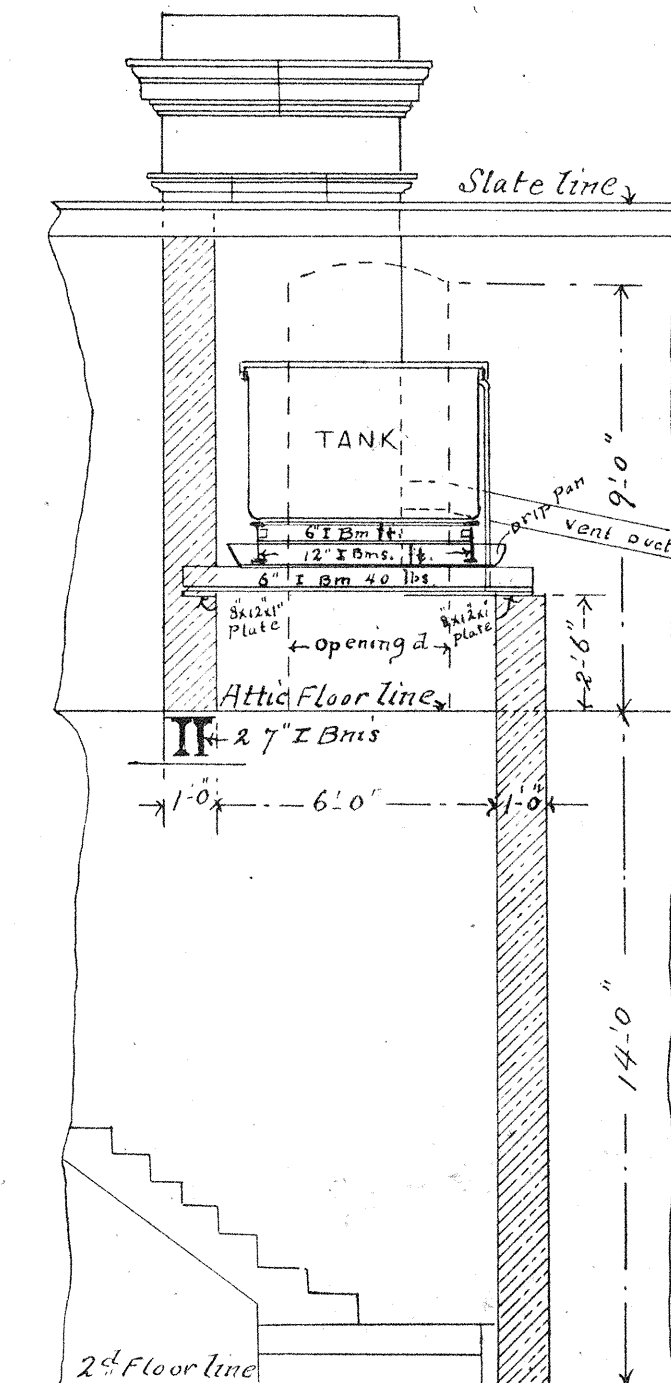


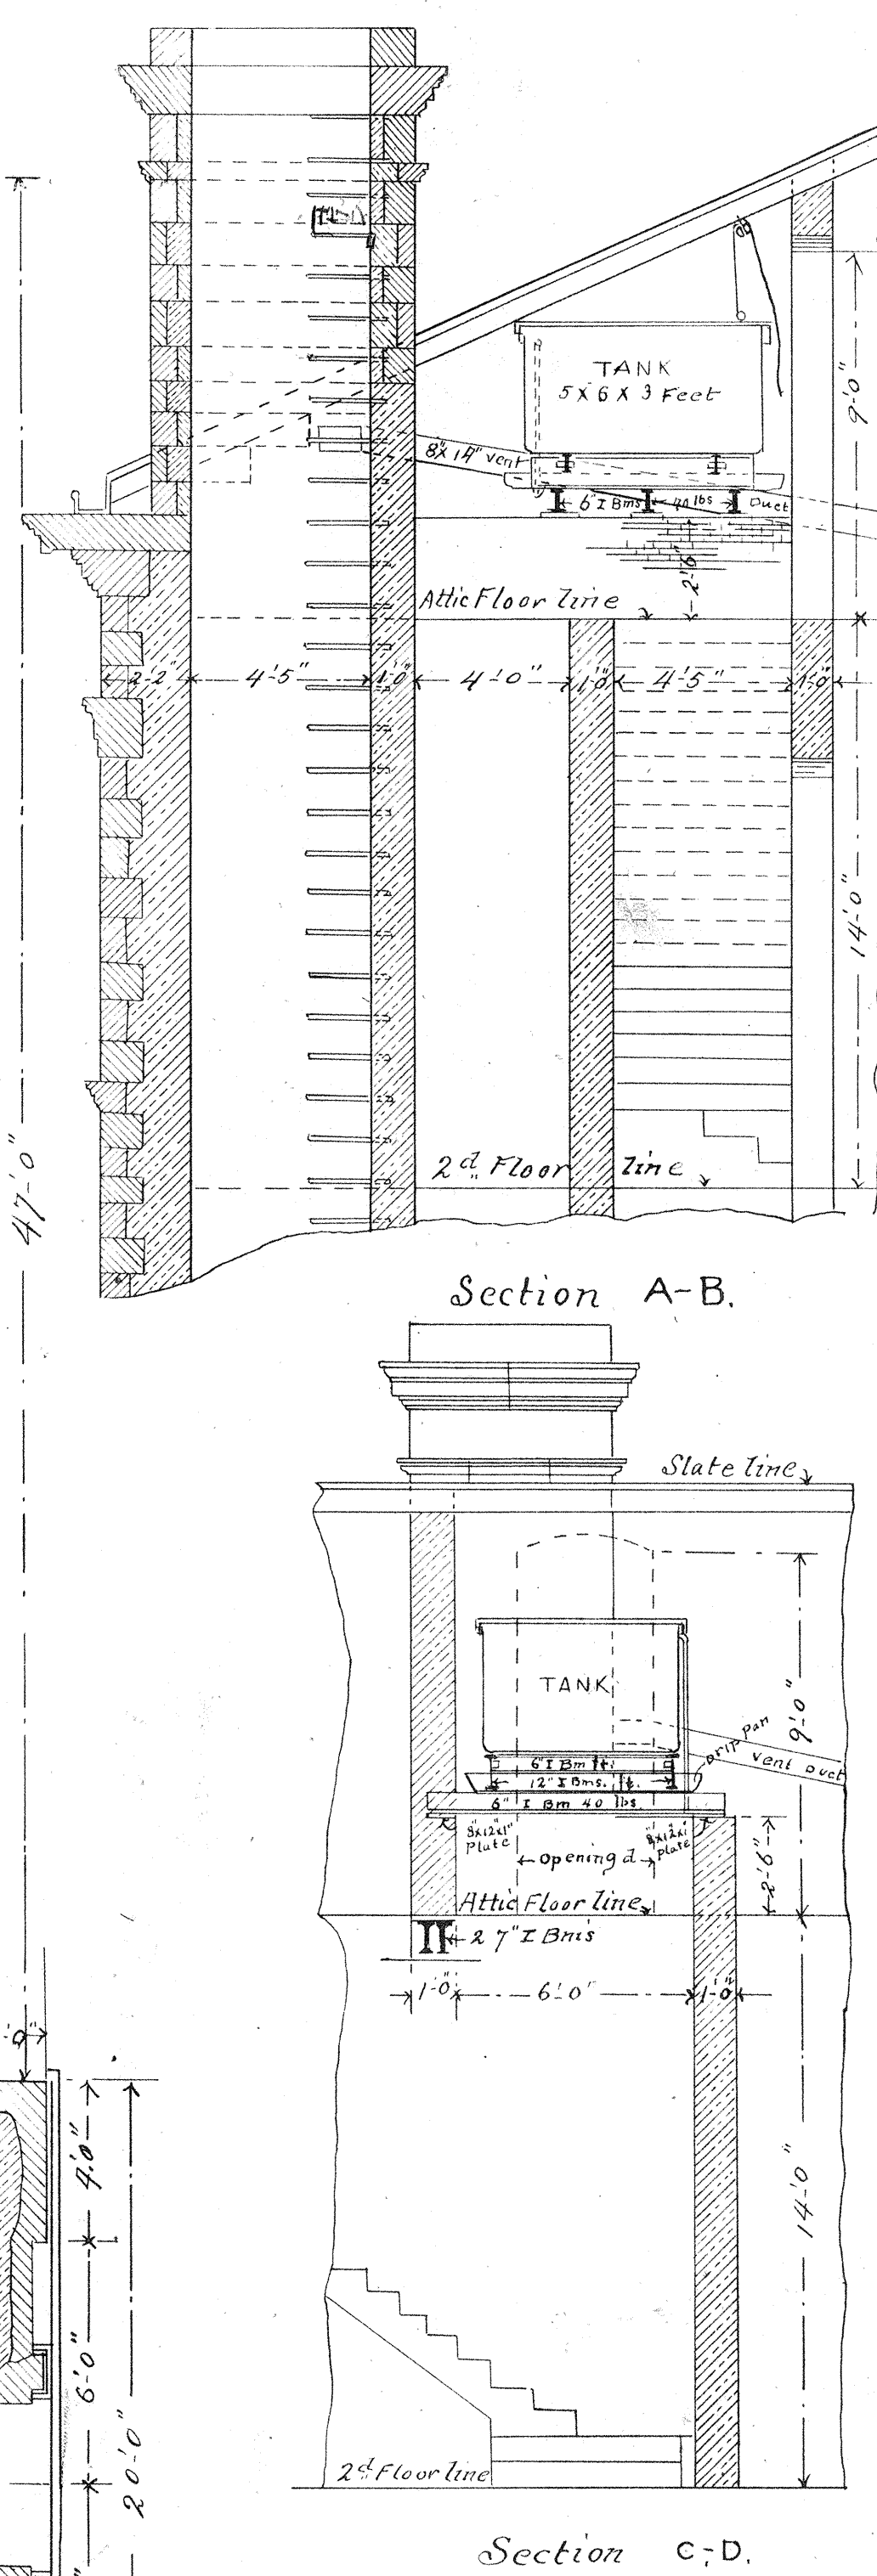

Scale $\frac{1}{4}$ in. = 1 ft.

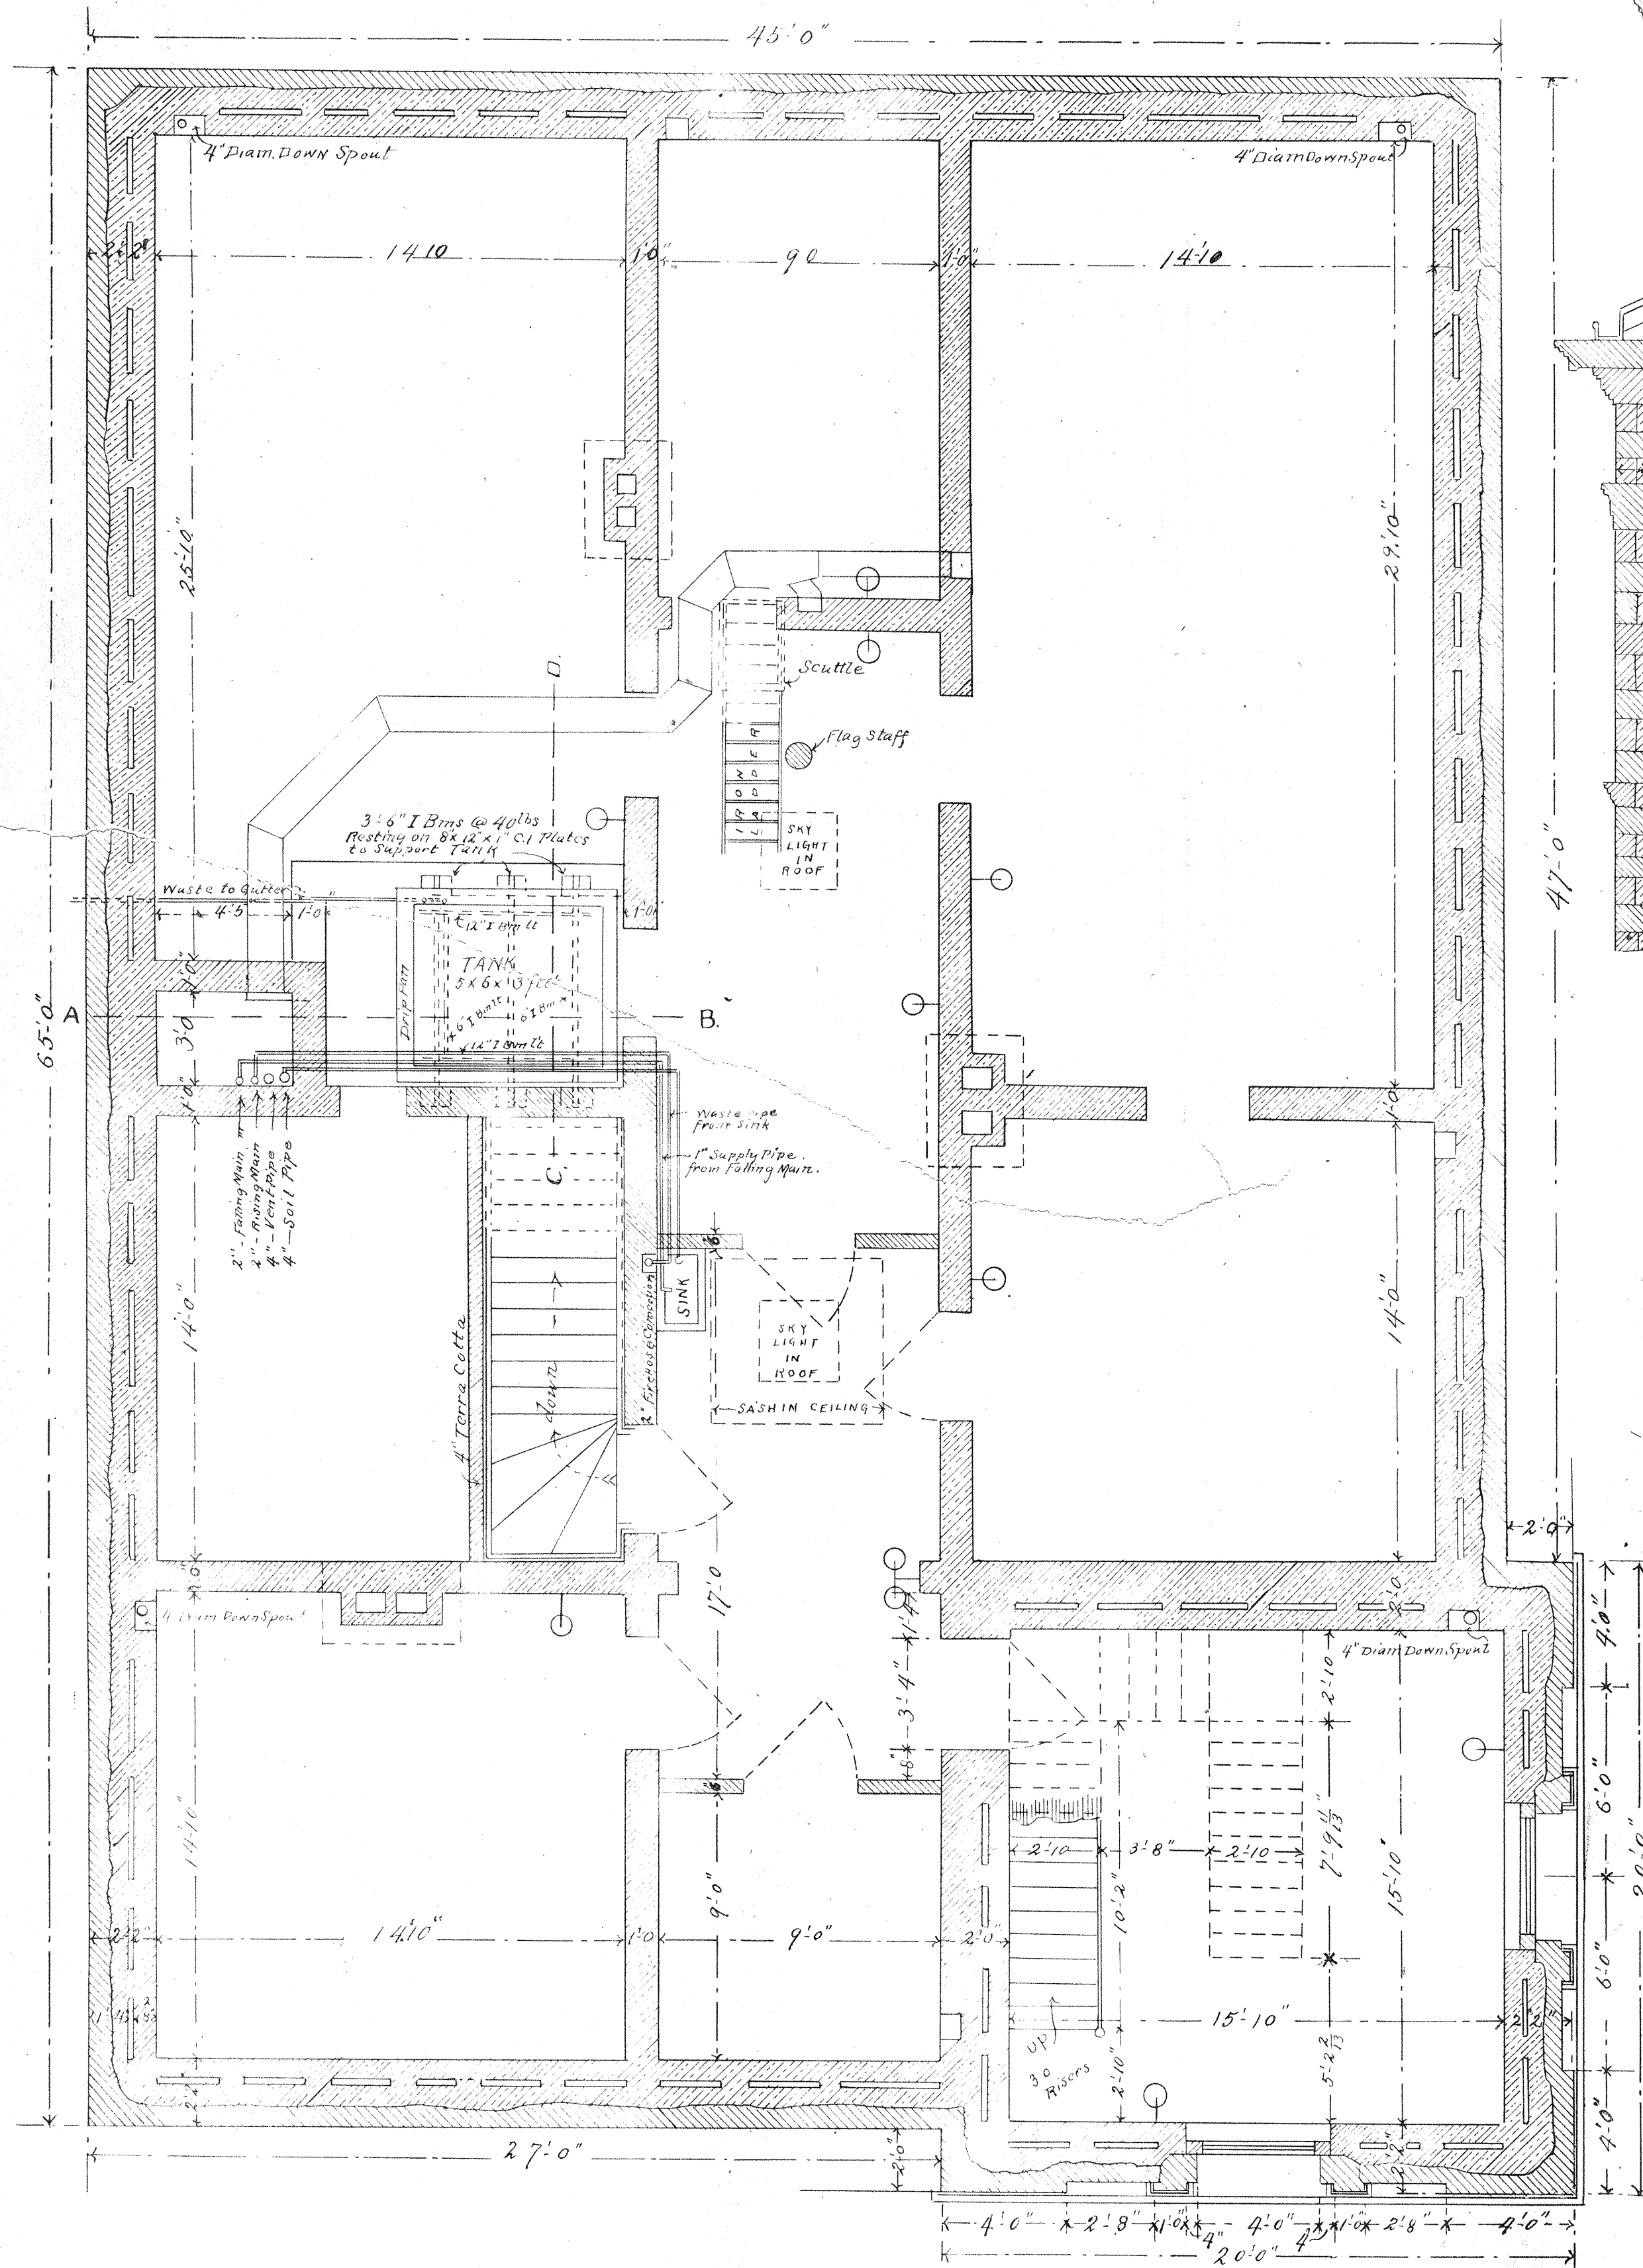

1890
20-
Treasury Department
Office of the Supervising Architect
Drawing No. _____, which with drawings
from a part of the contract with
of the City of _____
for the _____
for the U. S. _____
in the City of _____
dated _____
numbered _____

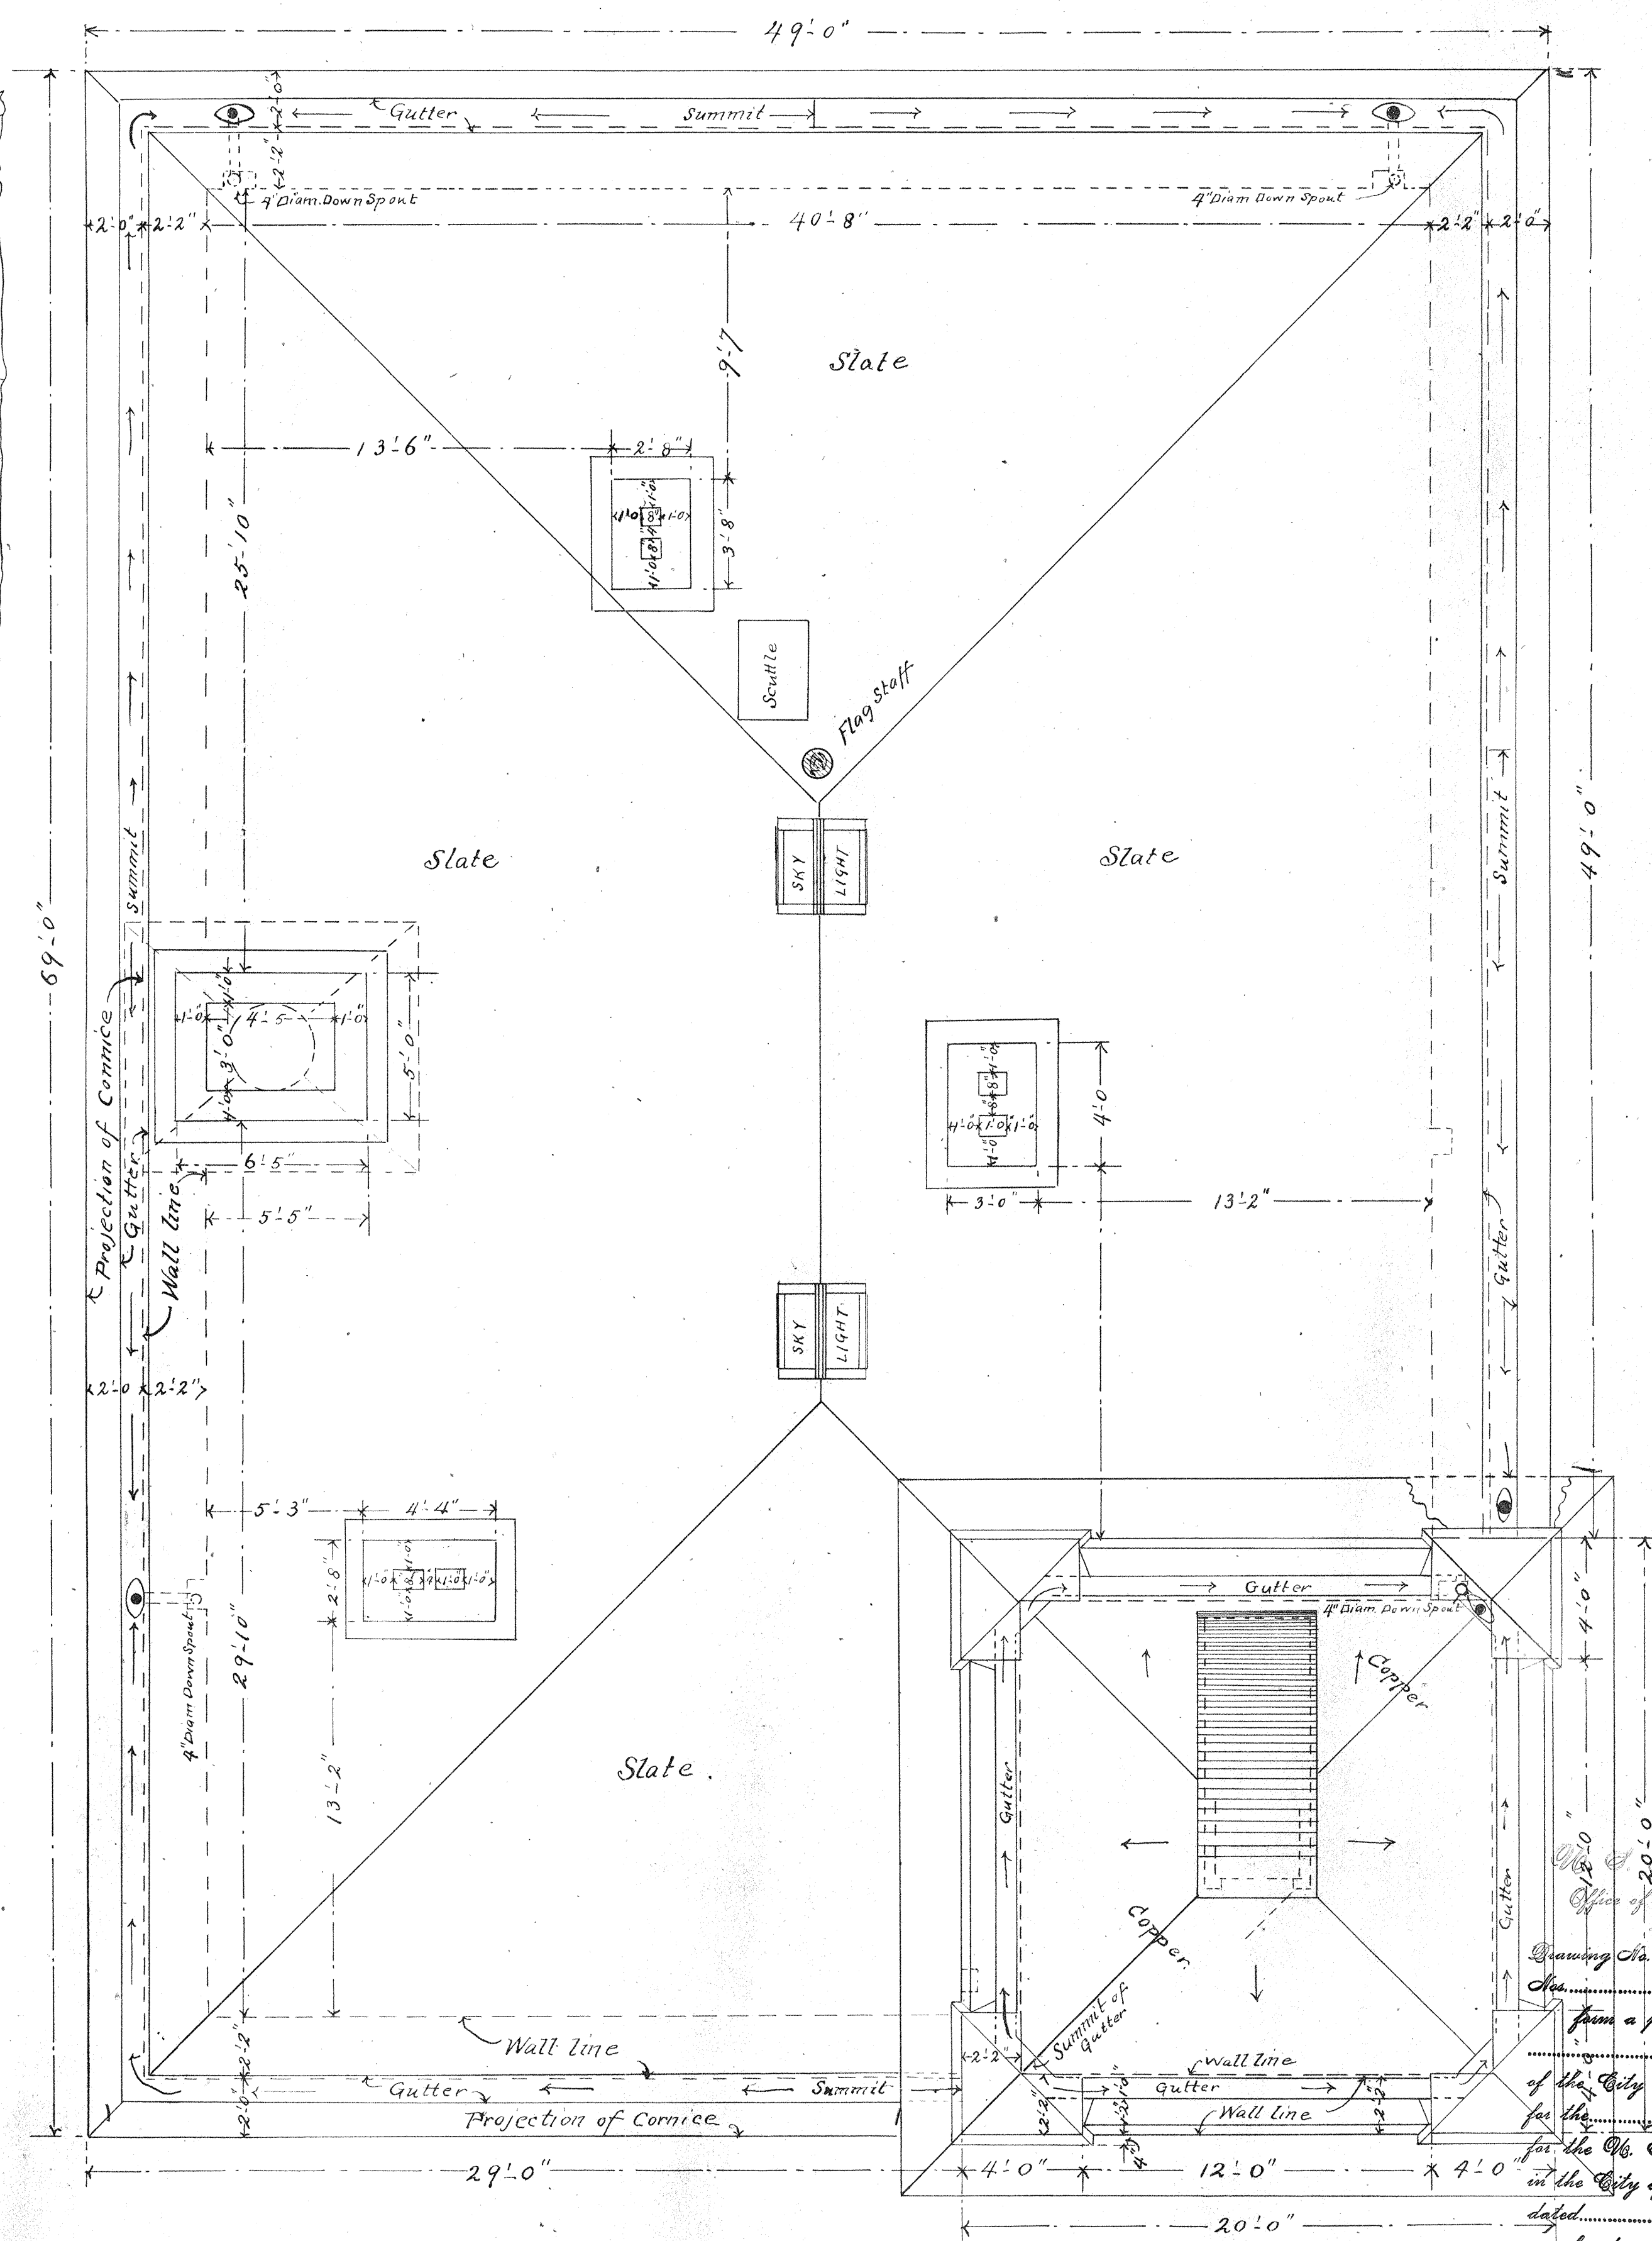



Westbury *Superior Co. Ind.*
New Hill Granite Co.
 1000 Kansas Avenue East Side East Chicago, Ind.
Proctor Ave





Supervising Architect,
 TREASURY DEPARTMENT