


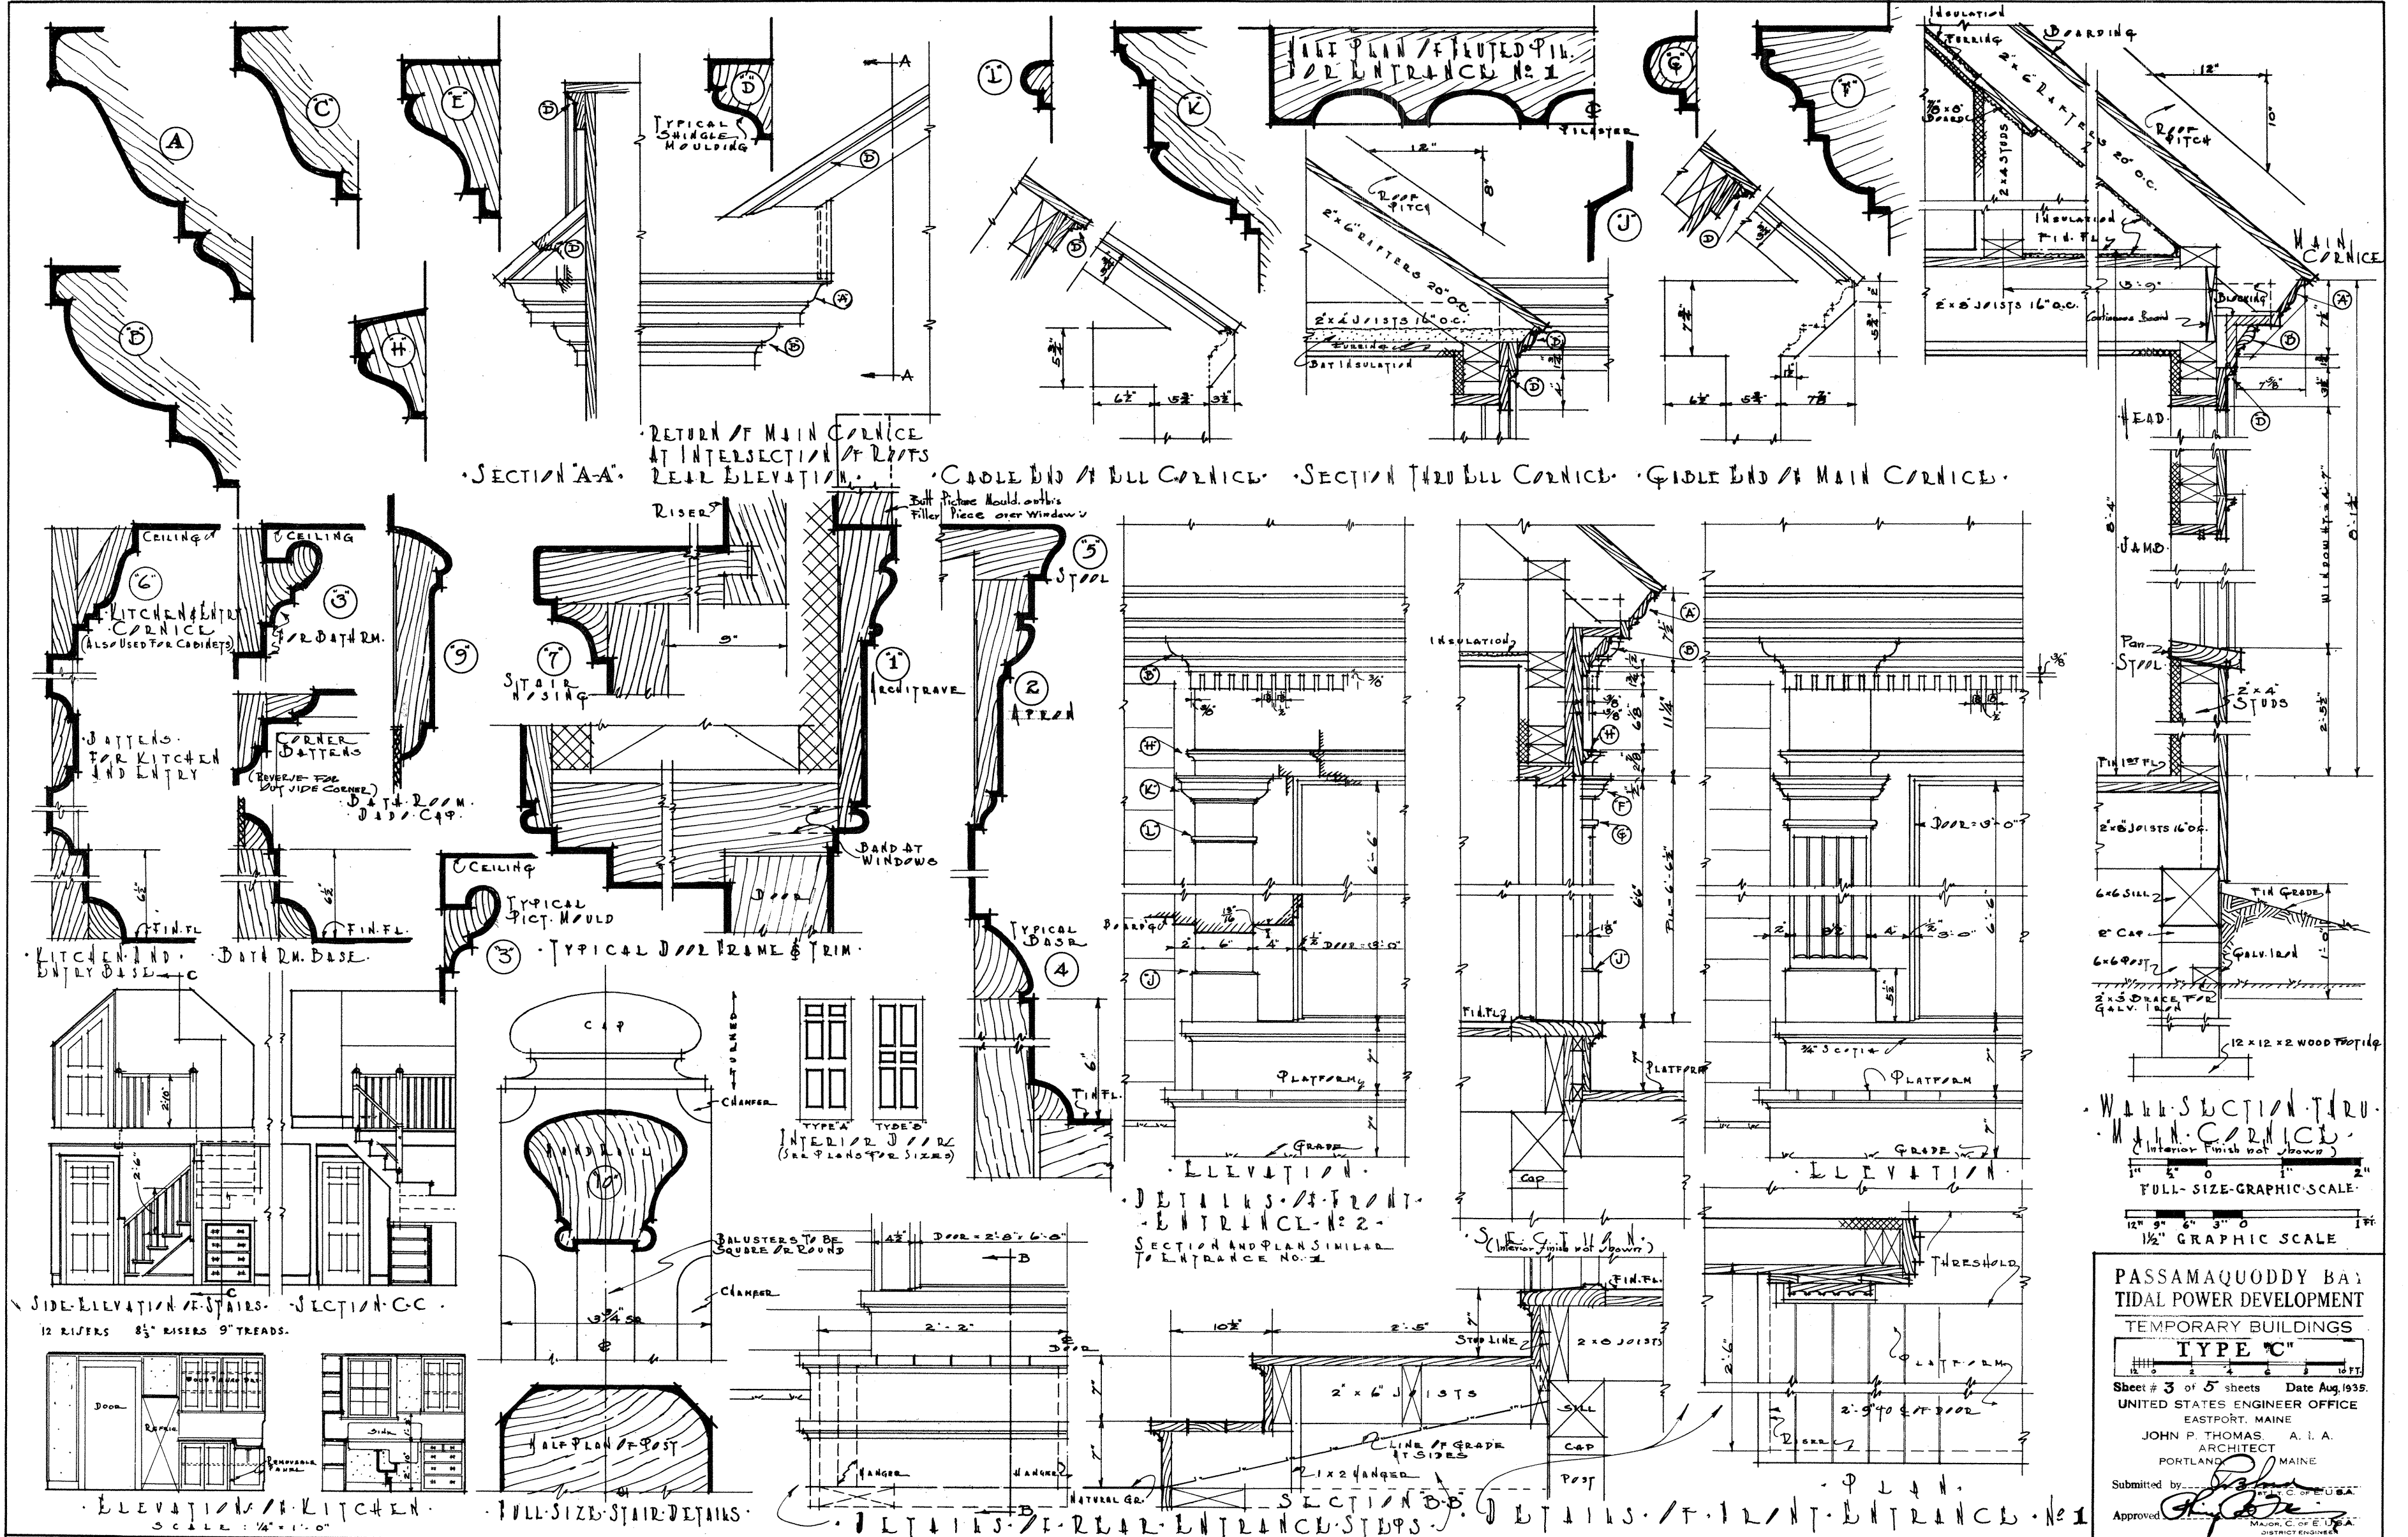

PASSAMAQUODDY BAY
TIDAL POWER DEVELOPMENT
TEMPORARY BUILDINGS
TYPE "C"
Sheet # 3 of 5 sheets Date Aug. 1935
UNITED STATES ENGINEER OFFICE
EASTPORT, MAINE
JOHN P. THOMAS, A. I. A.
ARCHITECT
PORTLAND, MAINE
Submitted by: [Signature]
Approved: [Signature]
MAJOR, C. OF E. U. S. A.
DISTRICT ENGINEER