

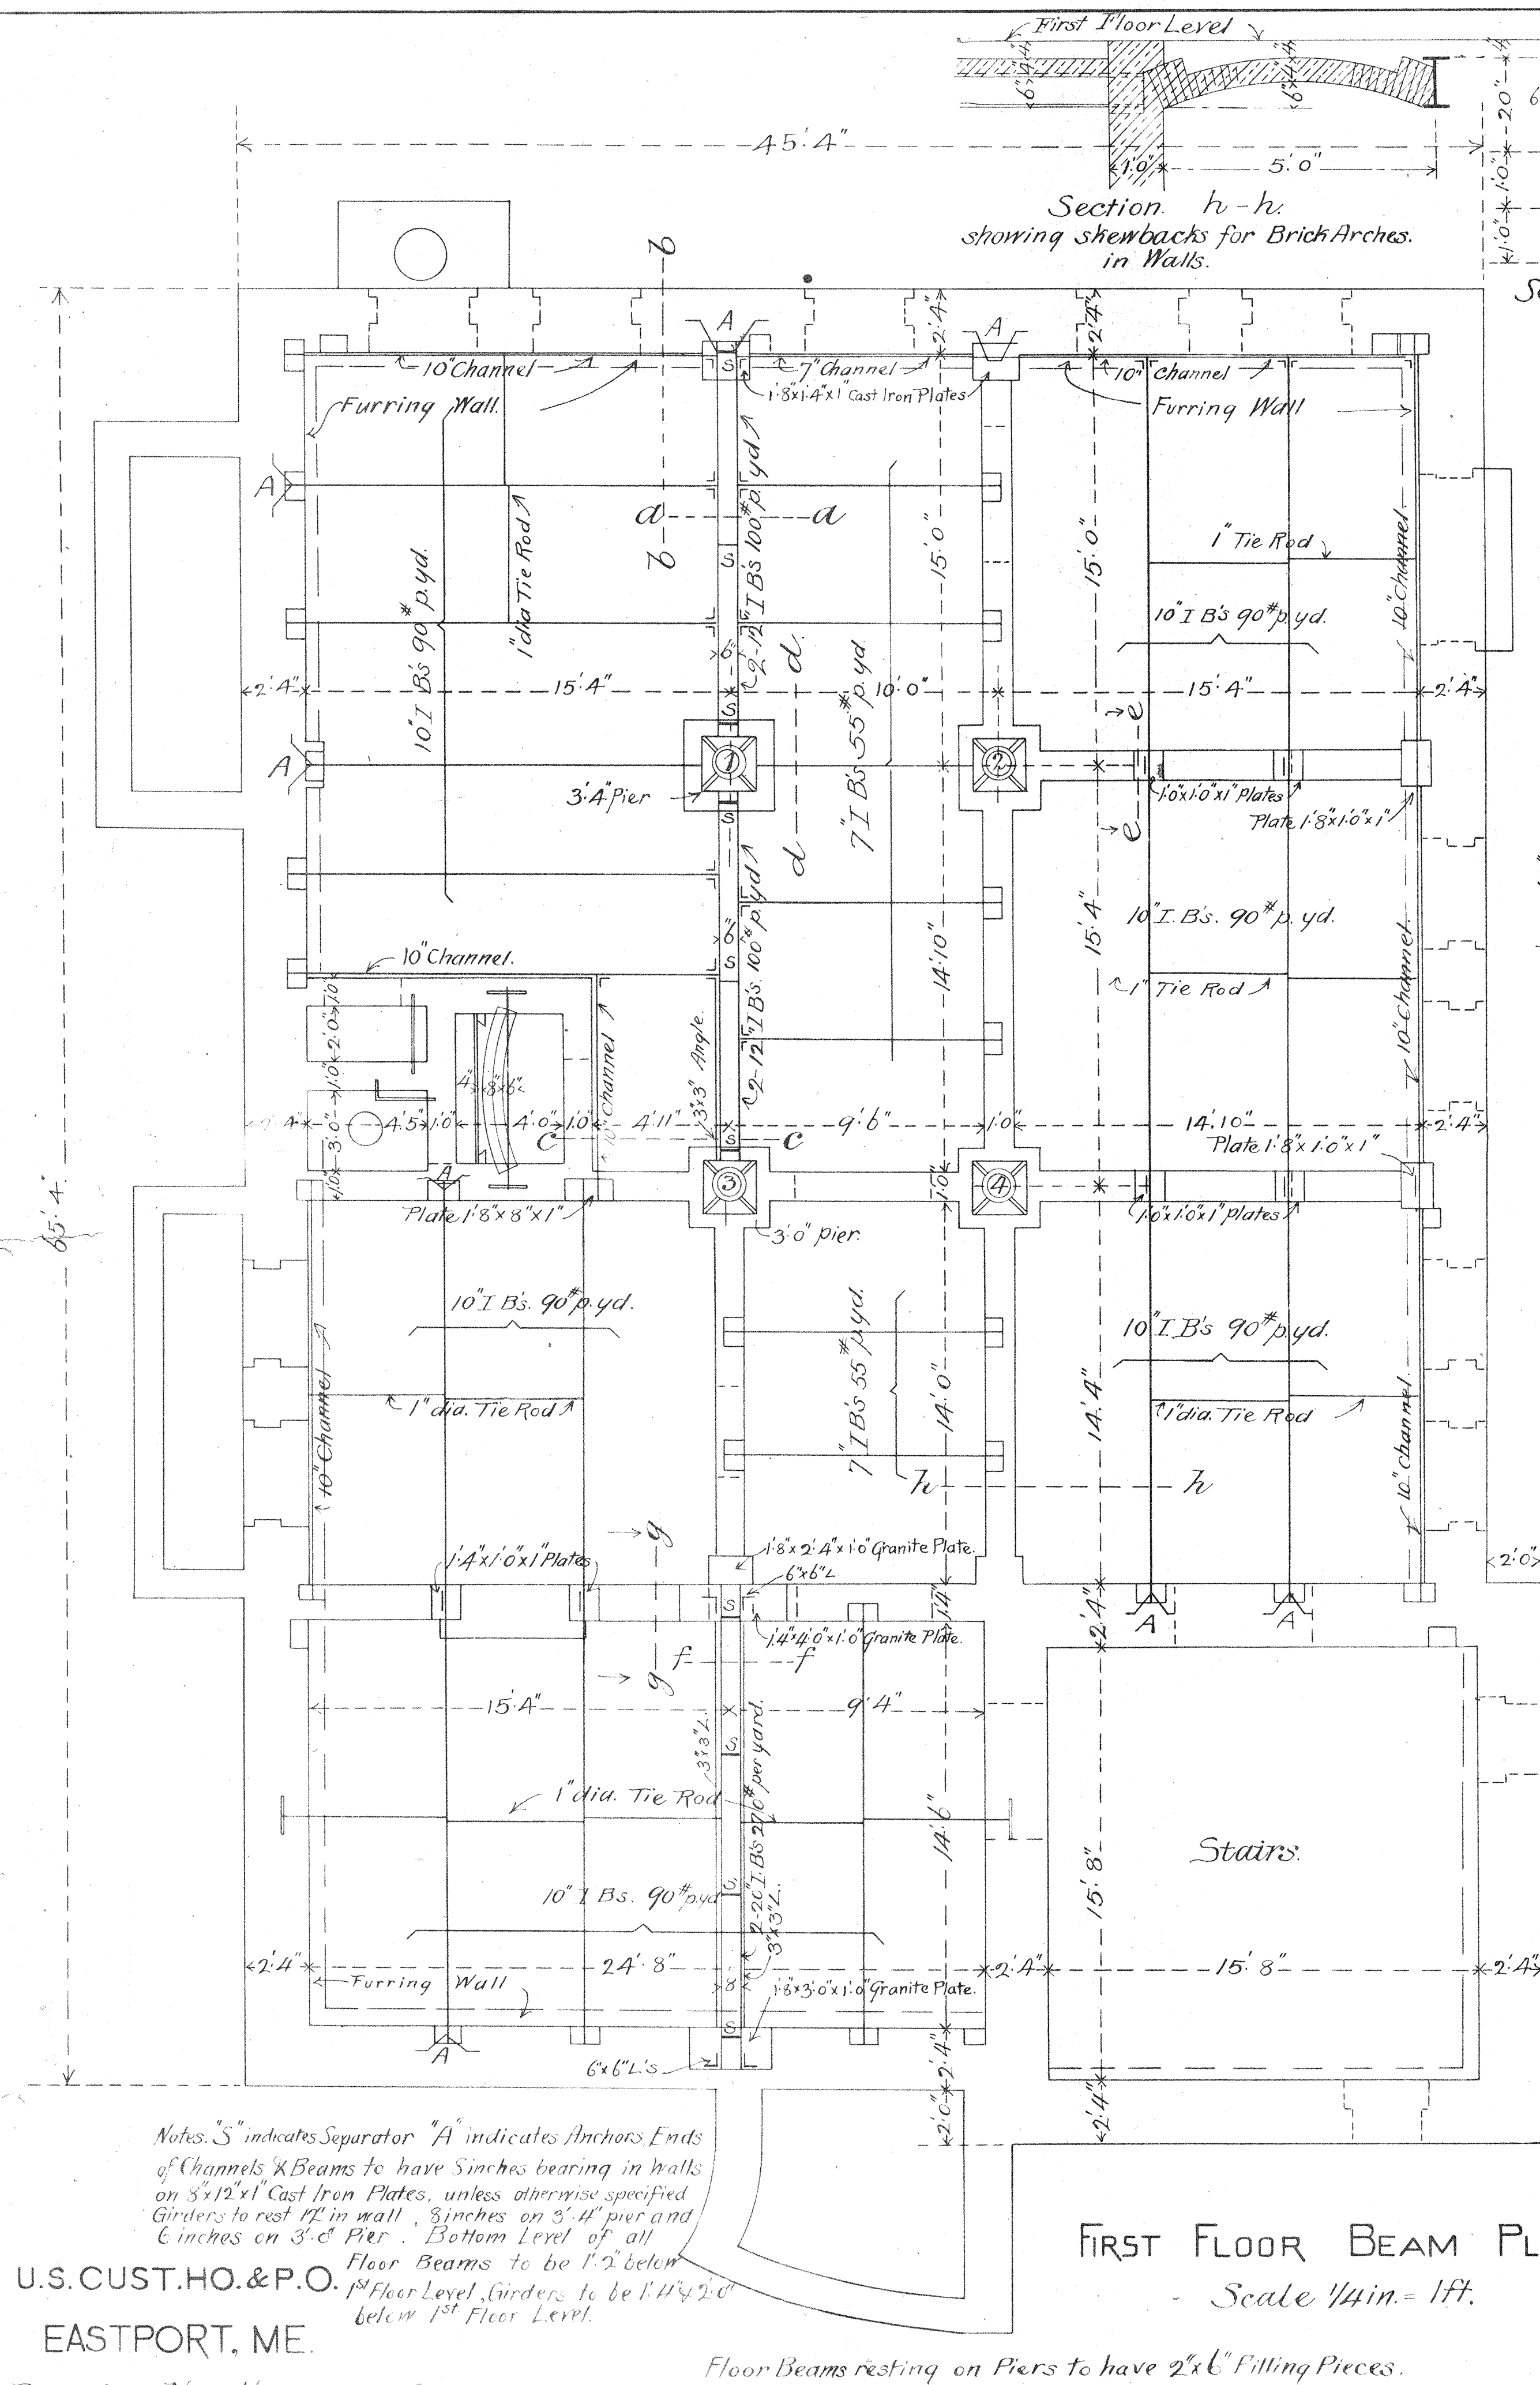
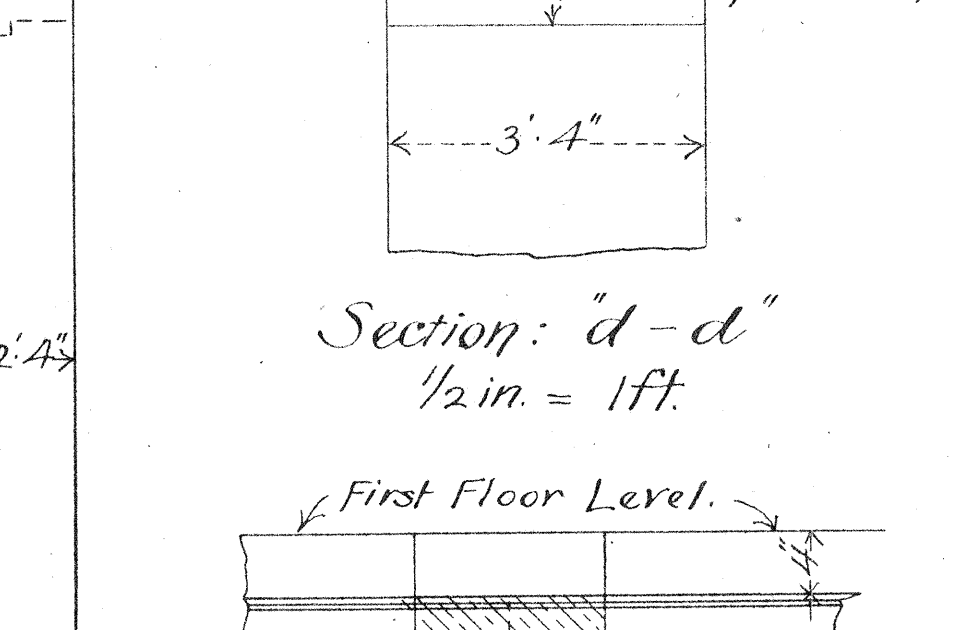
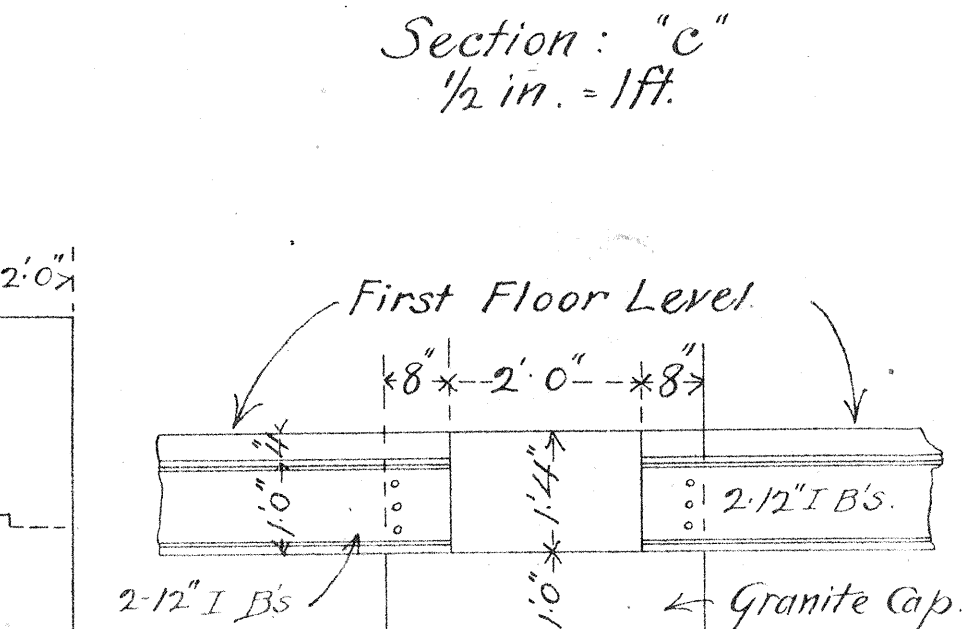
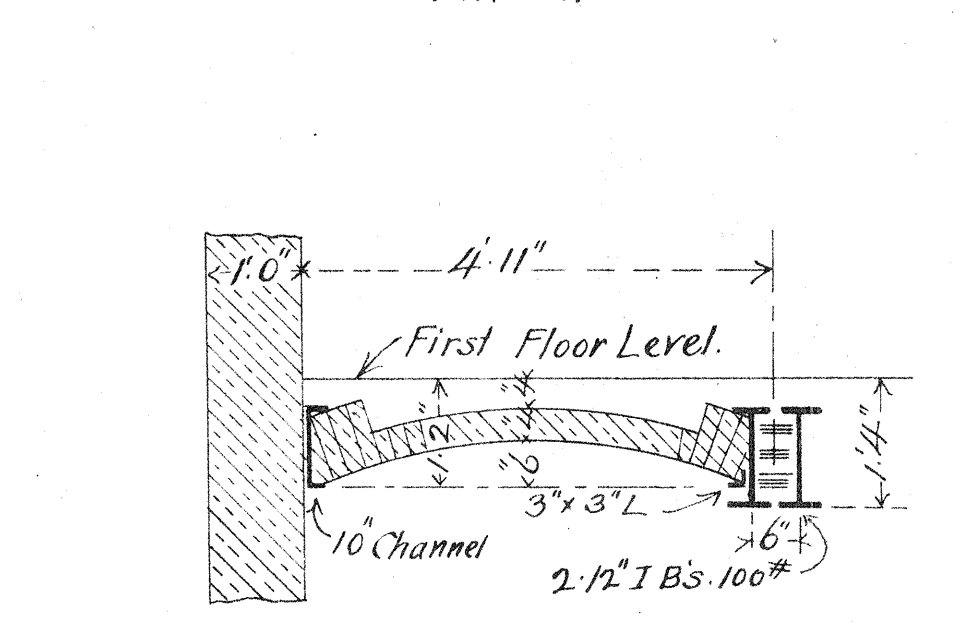
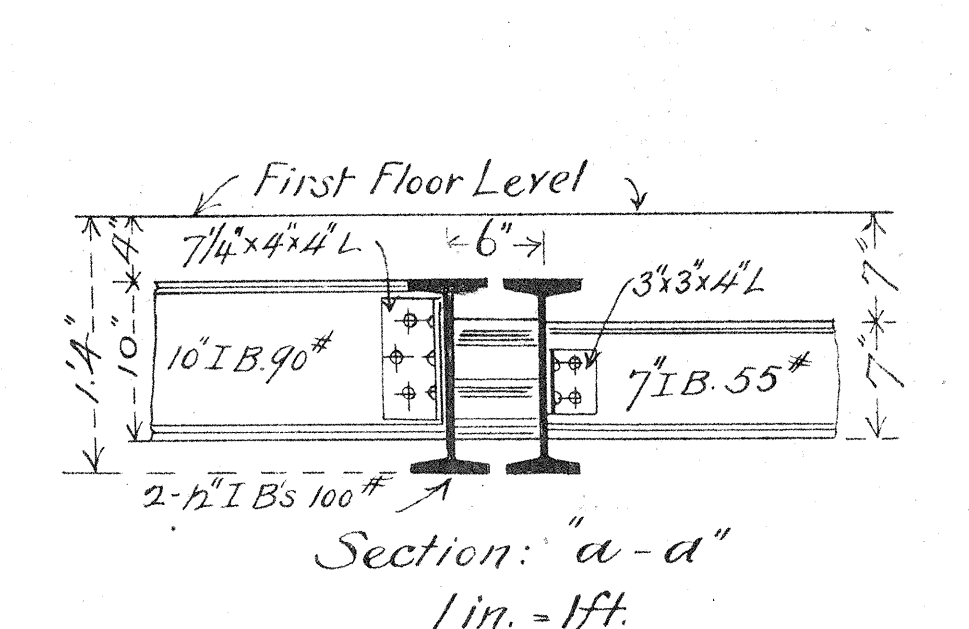
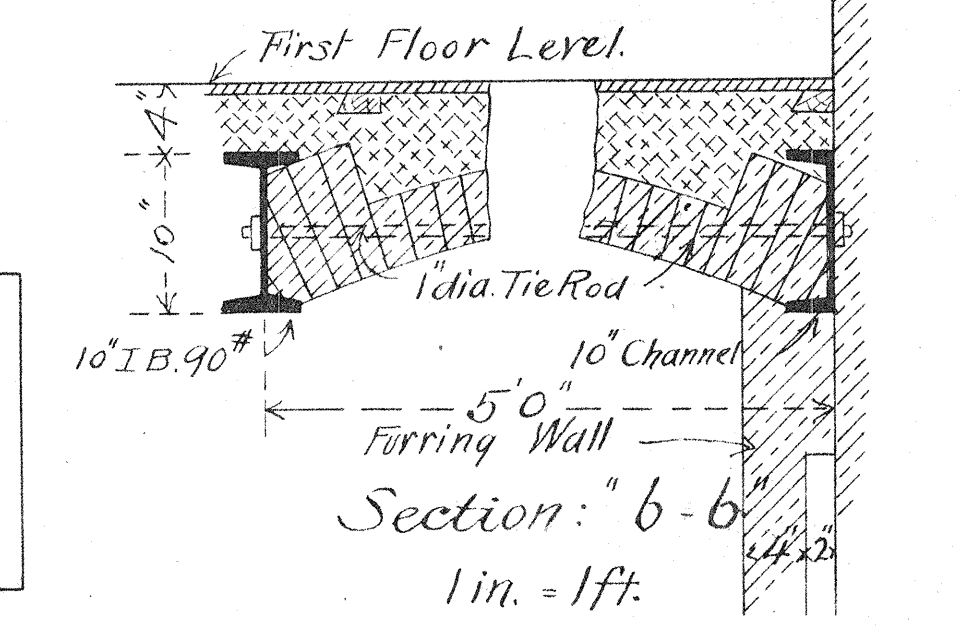


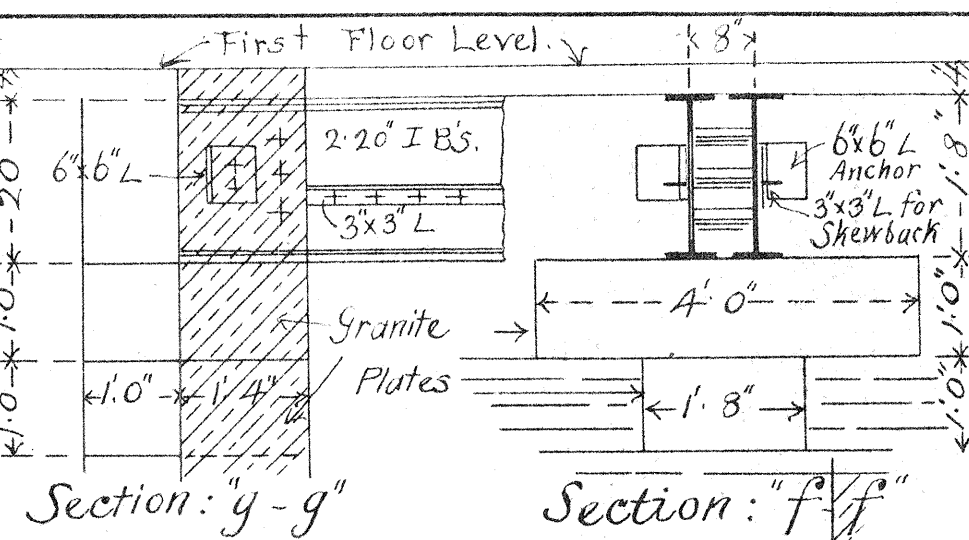









U.S.CUST.HO.&P.O.

EASTPORT, ME.

Drawing No. 11

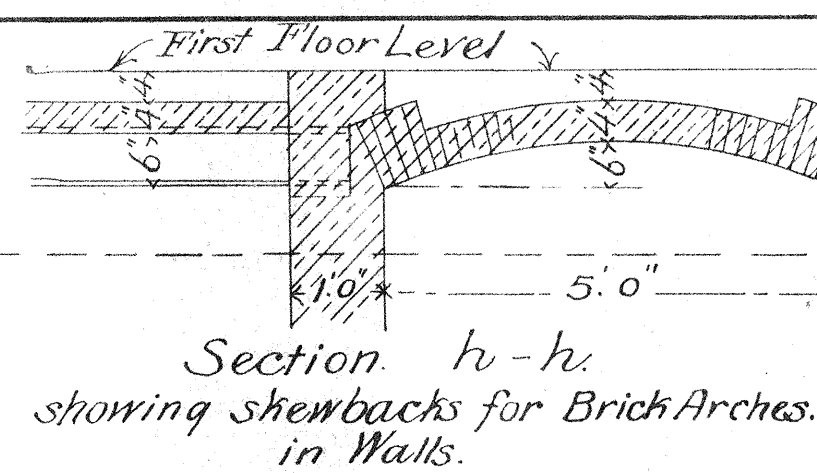

Note: Shafts of all columns to be 16' 3" long 10" outside diameter & of 3/4 inch metal.

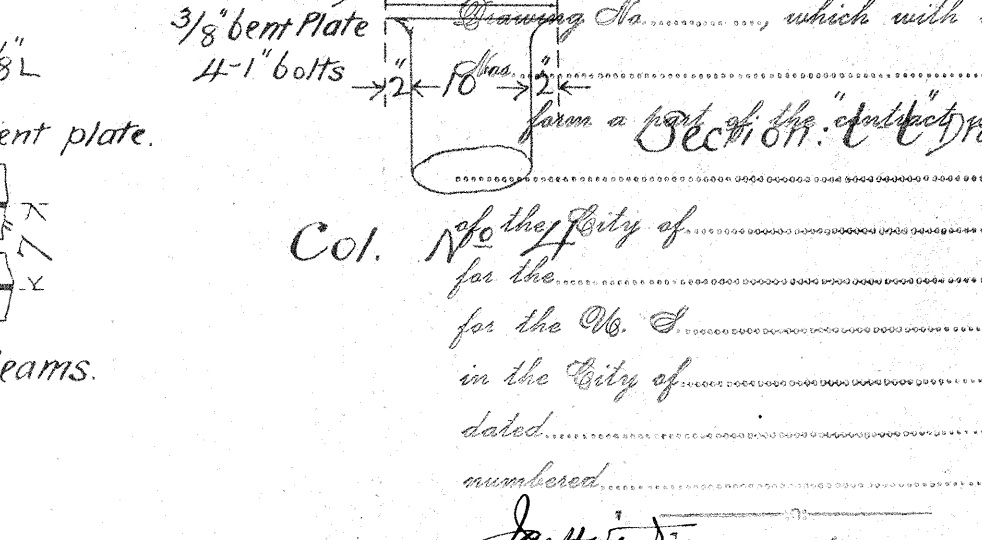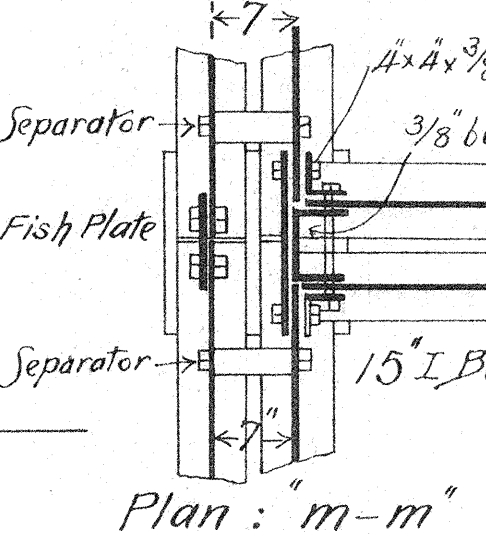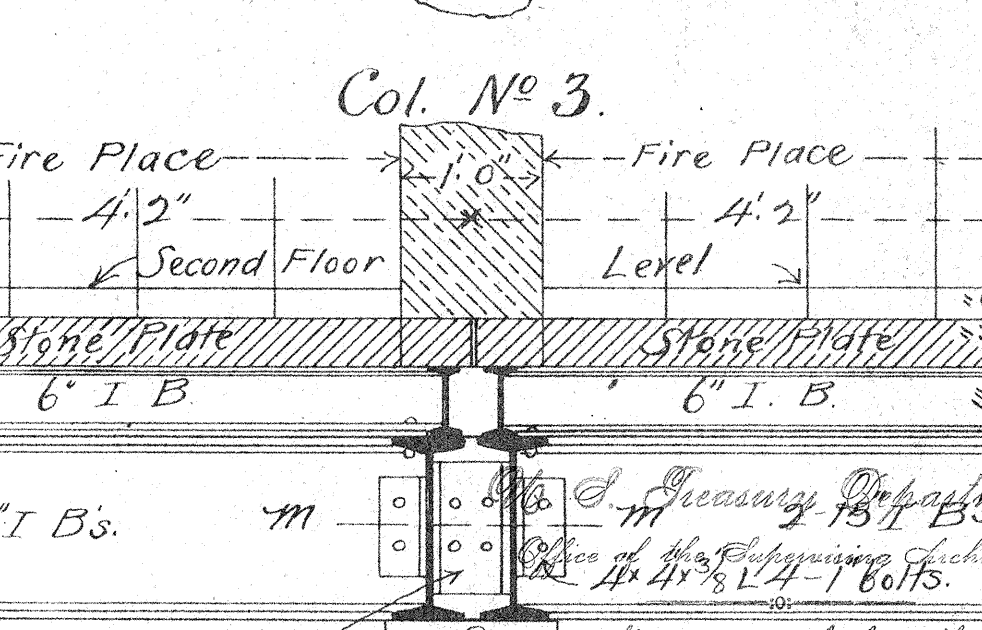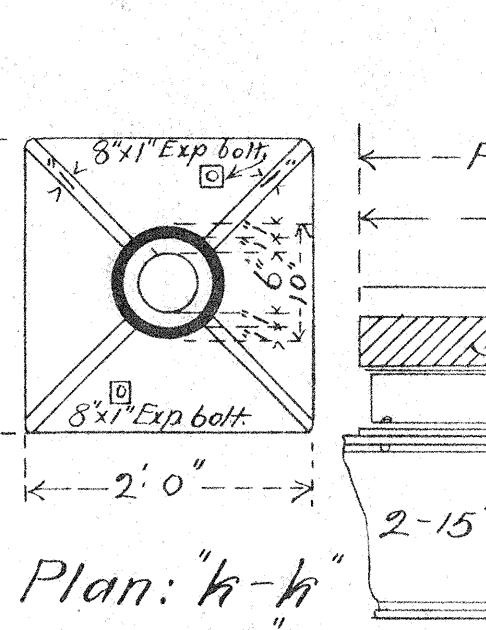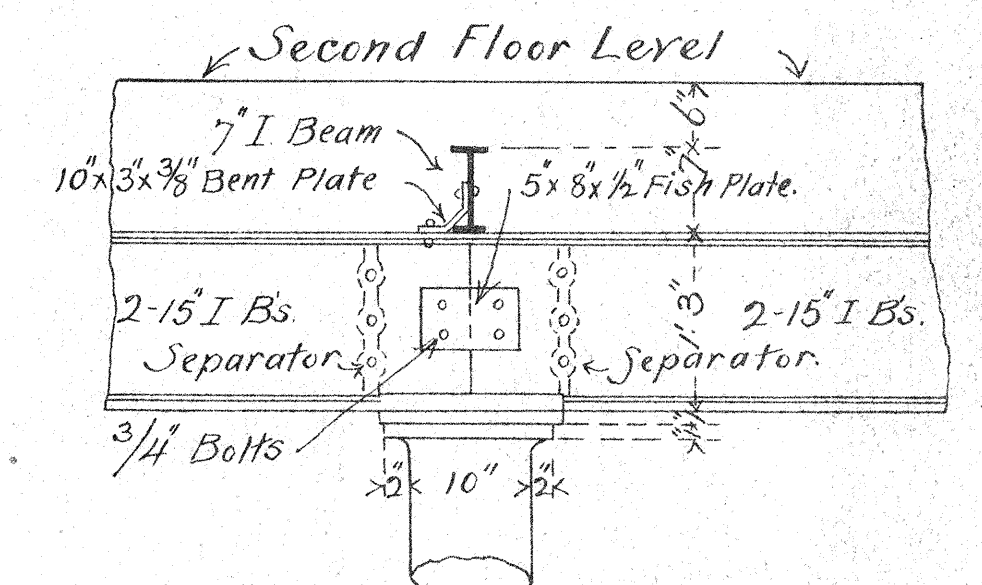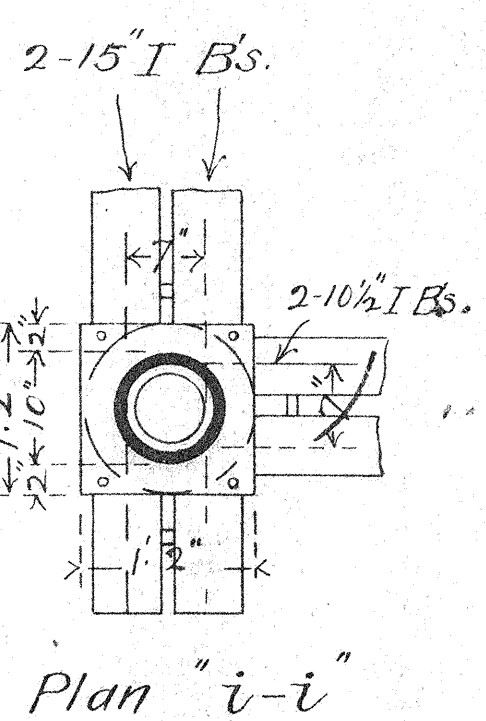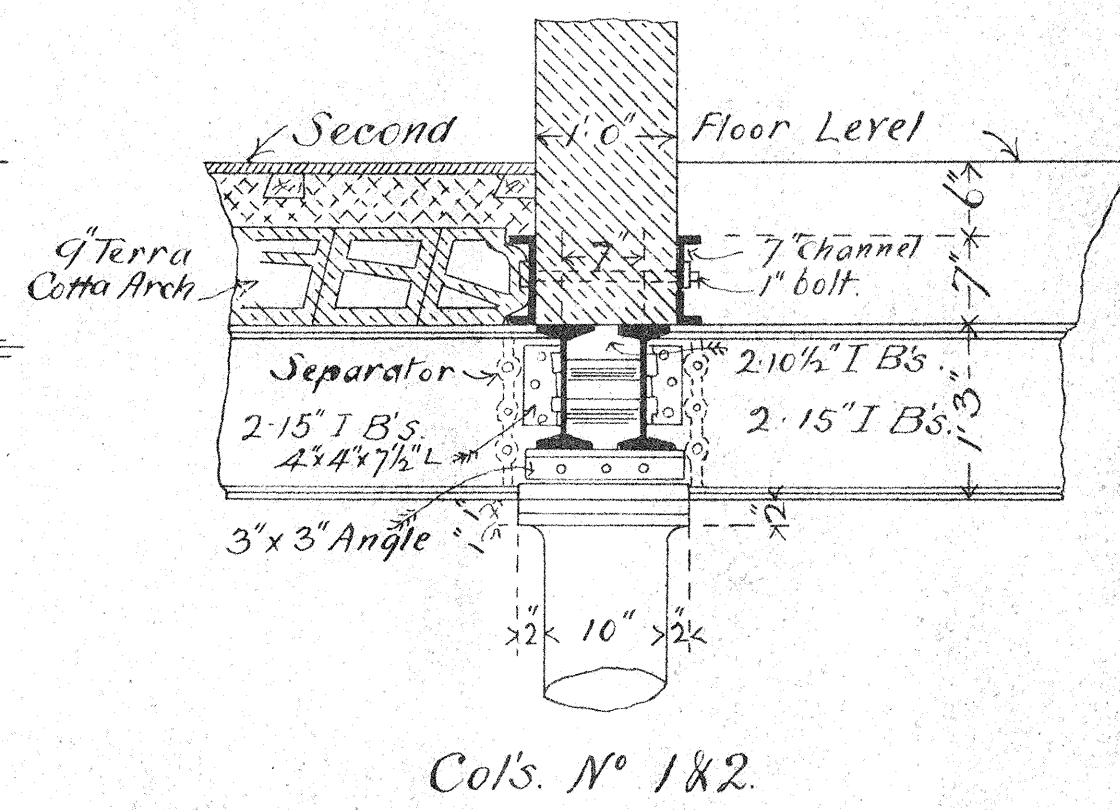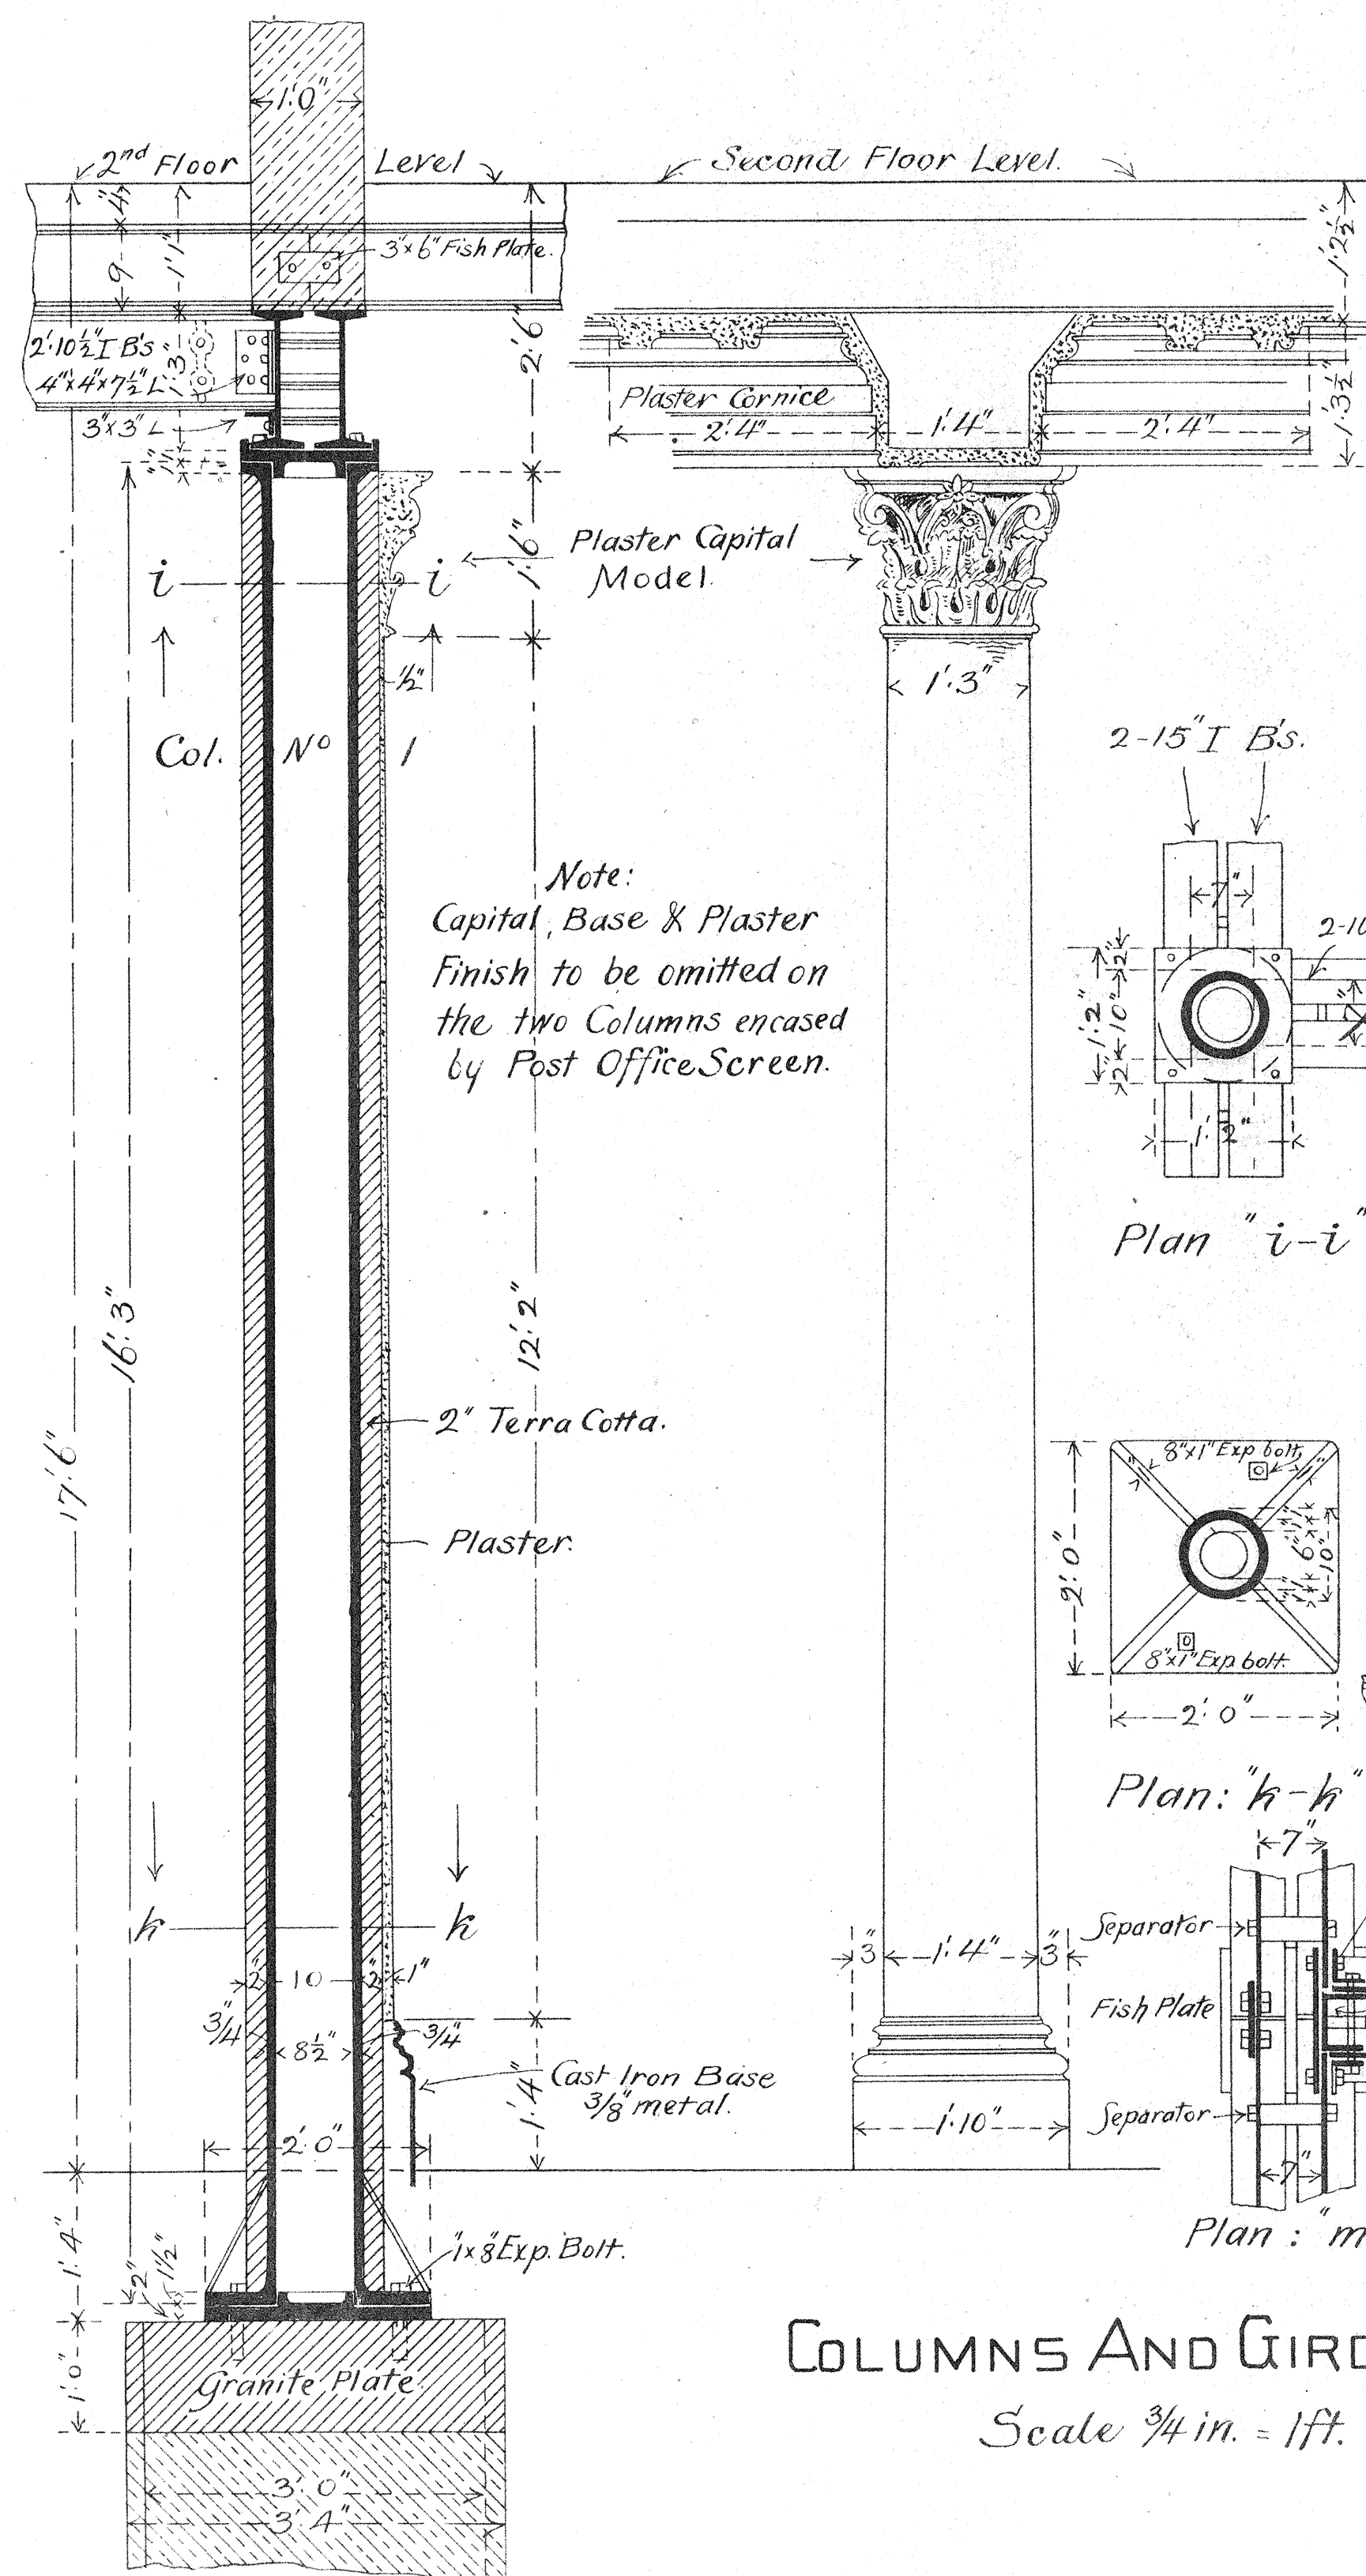

COLUMNS AND GIRDERS.

Scale 1/4 in. = 1 ft.

Supervising Architect,
TREASURY DEPARTMENT.