
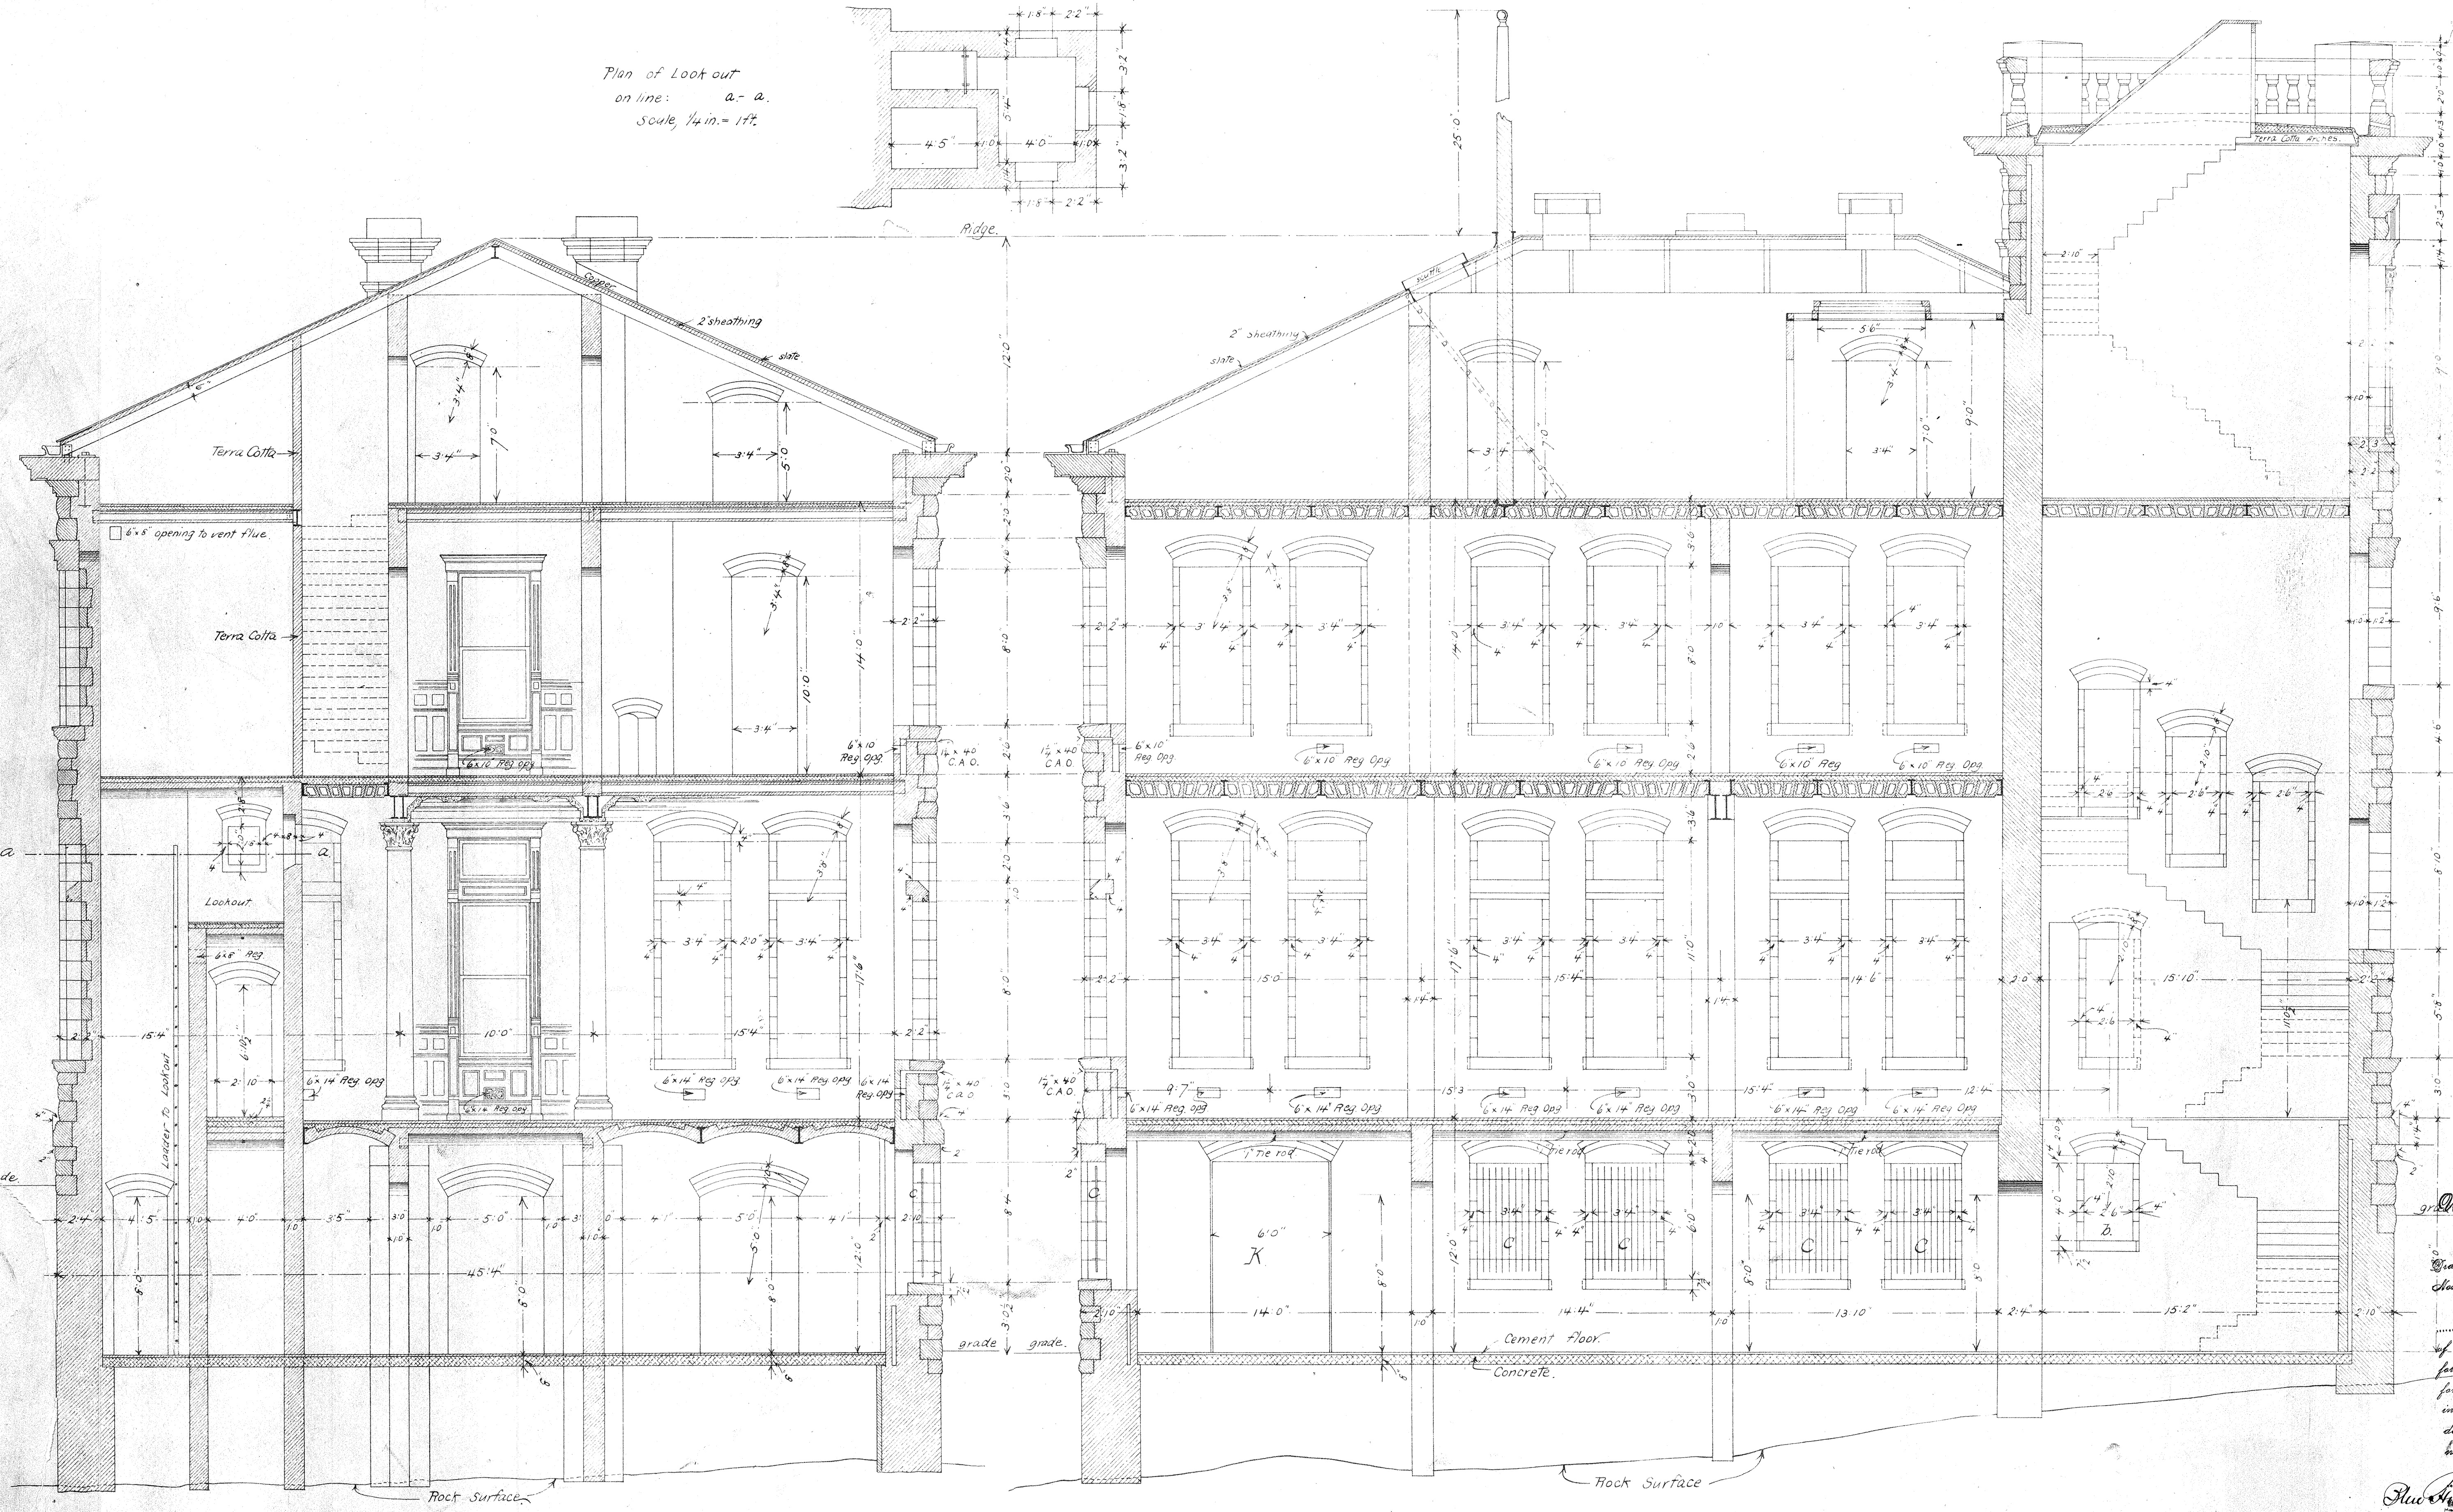


Plan of Look out
on line: a-a.
Scale 1/4 in. = 1 ft.

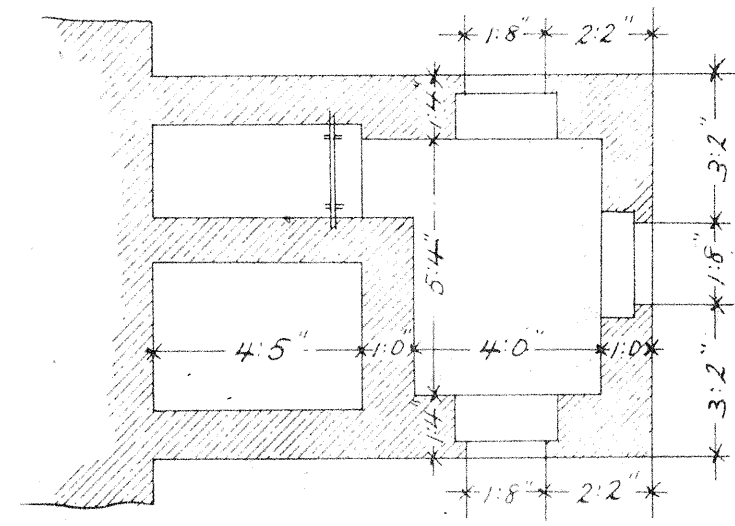

U.S. Treasury Department,
Office of the Supervising Architect,
Drawing No. 10, which with drawings
herein, form a part of the contract with
the City of
for the
in the City of
dated
1900
Superintendent
New York City

U.S.CUST.HO.&P.O.
EASTPORT, ME.
DRAWING No. 10.
11K-12-1-1900

TRANSVERSE SECTION.

New #
870

Scale 1/4 in. = 1 ft.

LONGITUDINAL SECTION.

Superintending Architect,
TREASURY DEPARTMENT.