
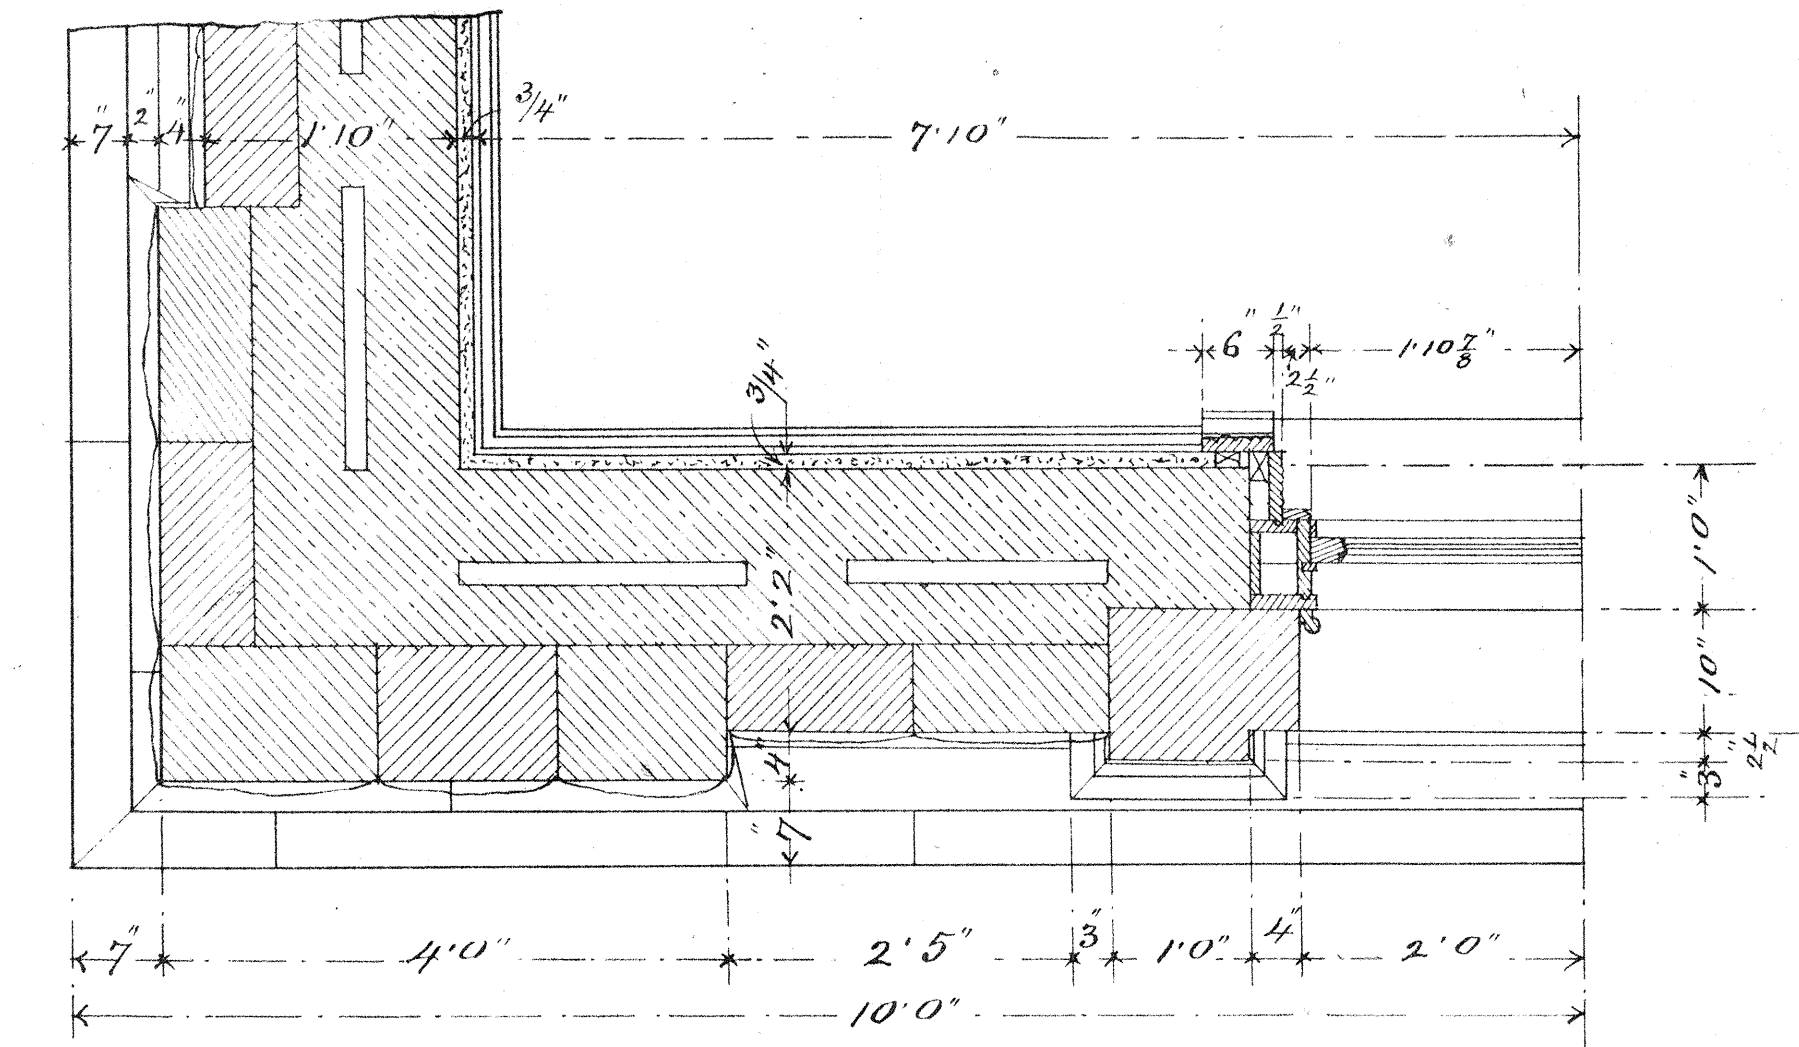
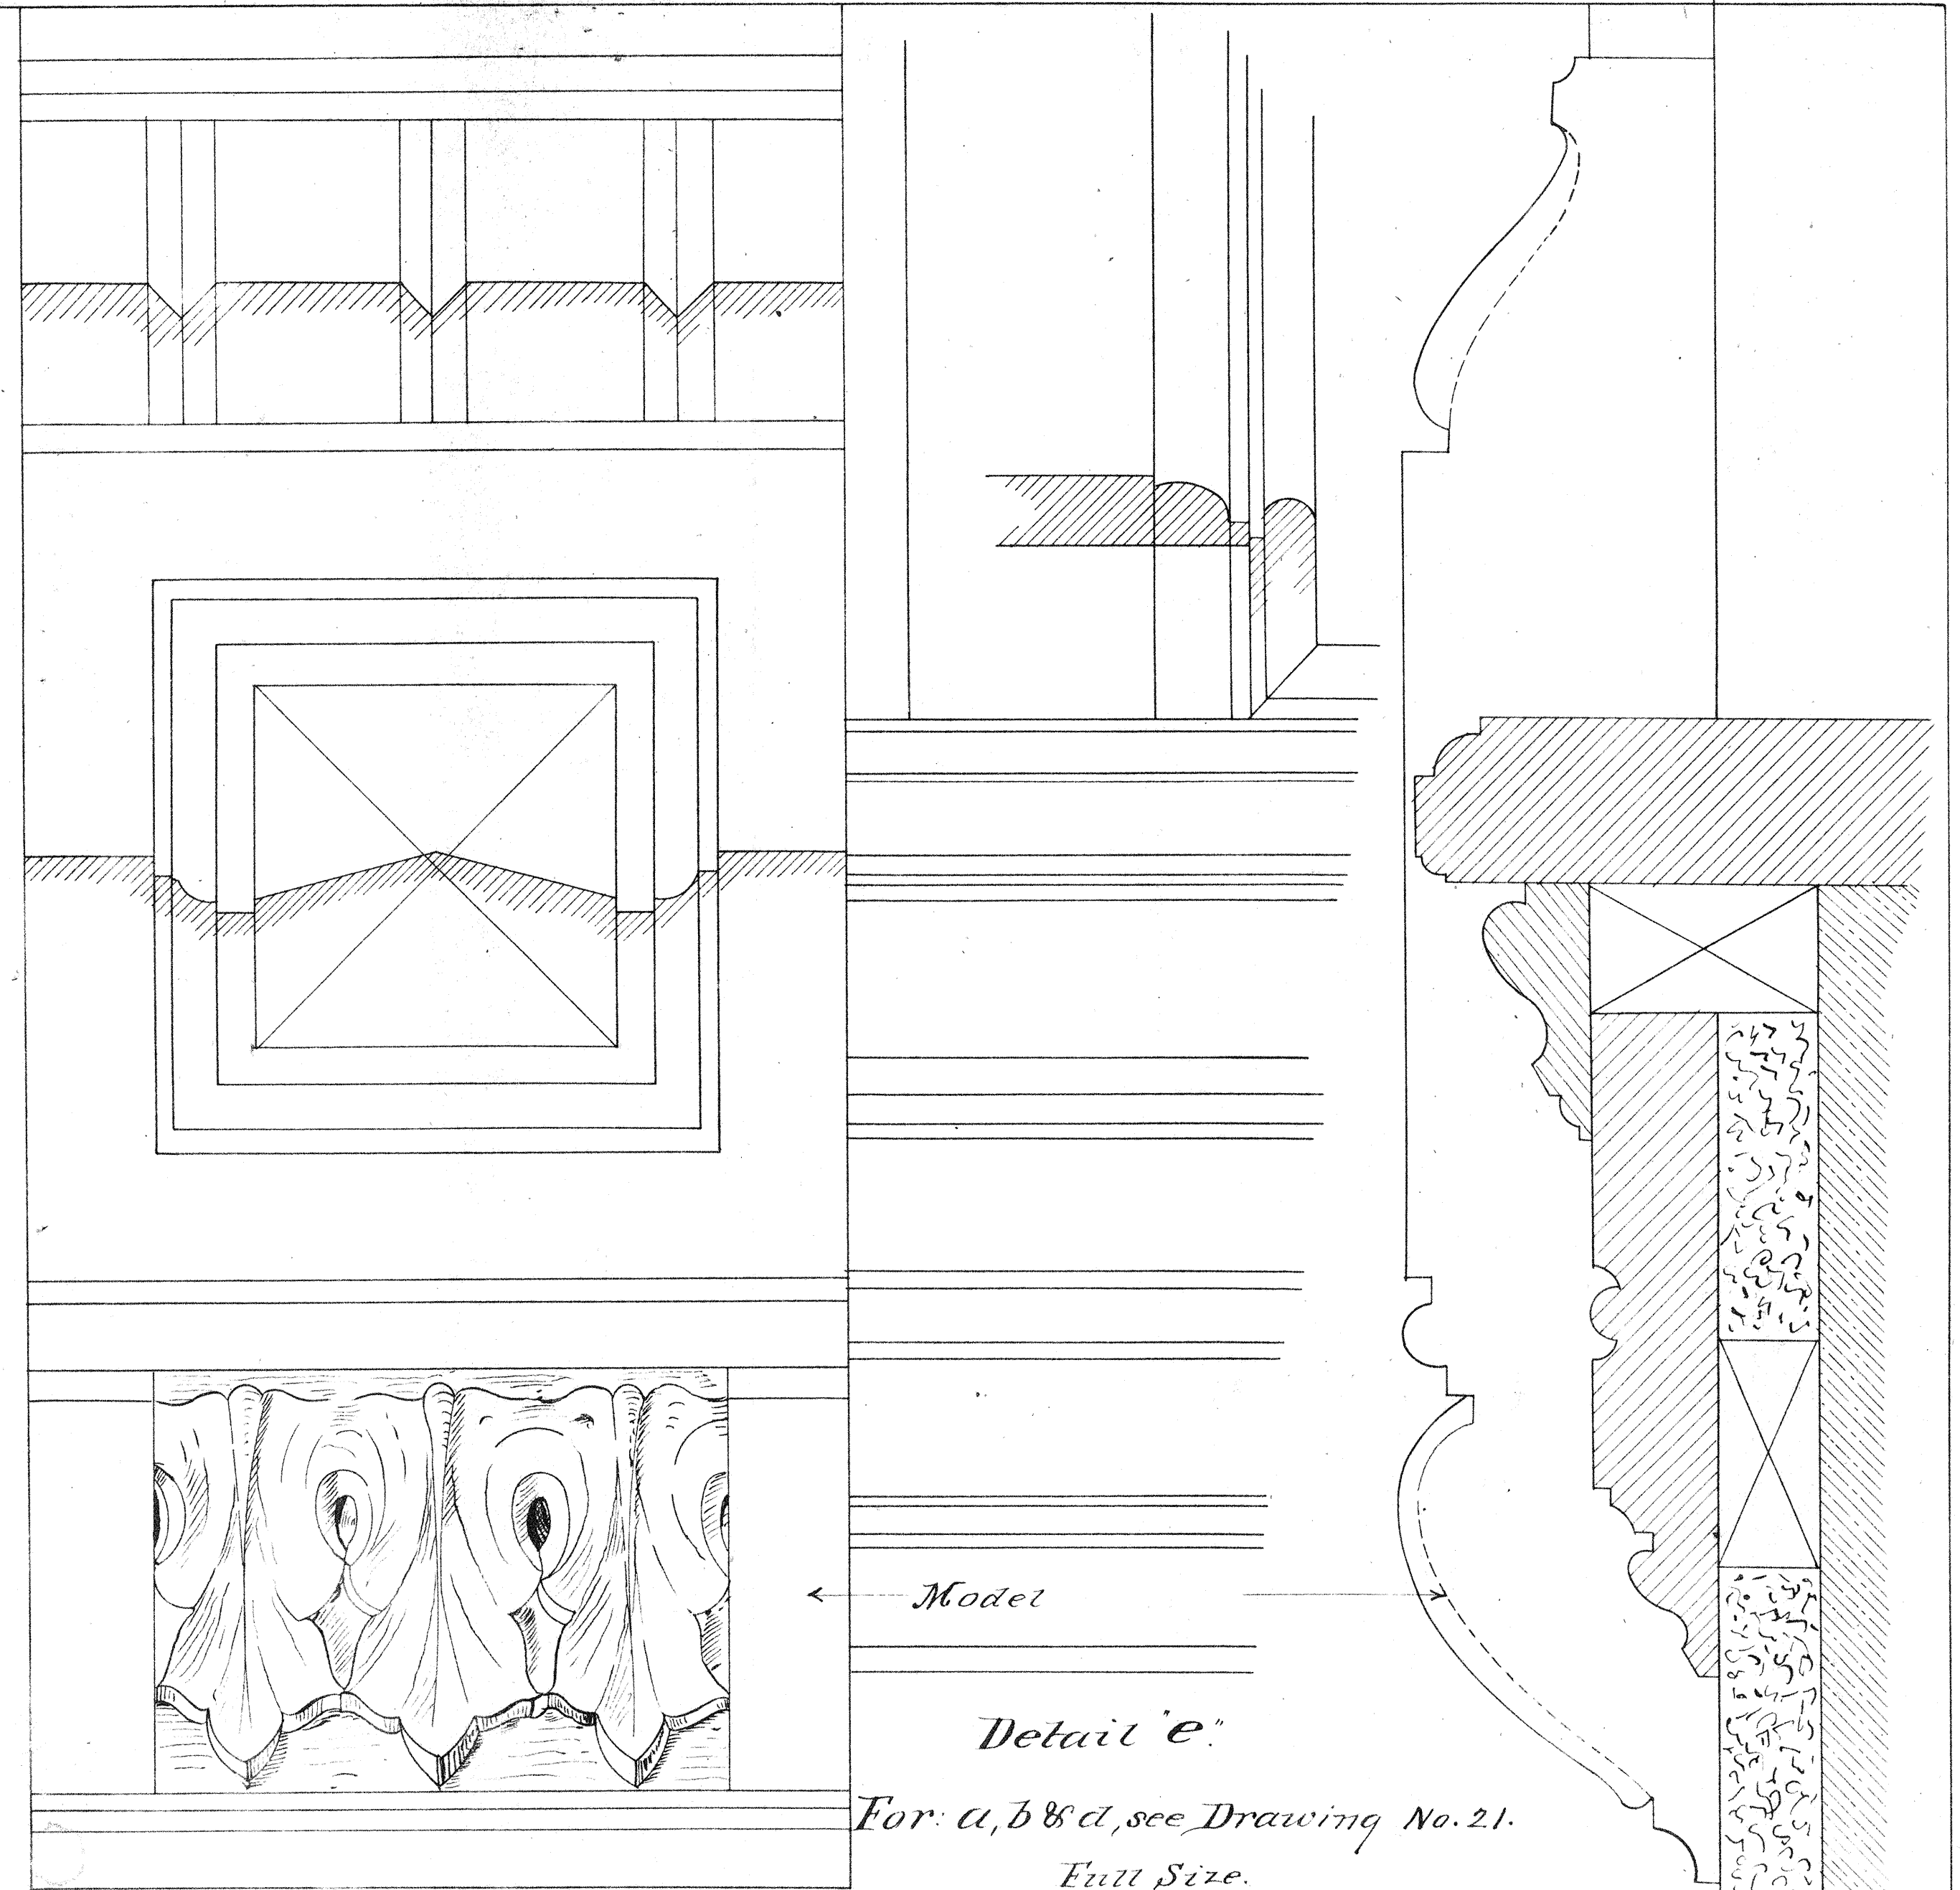


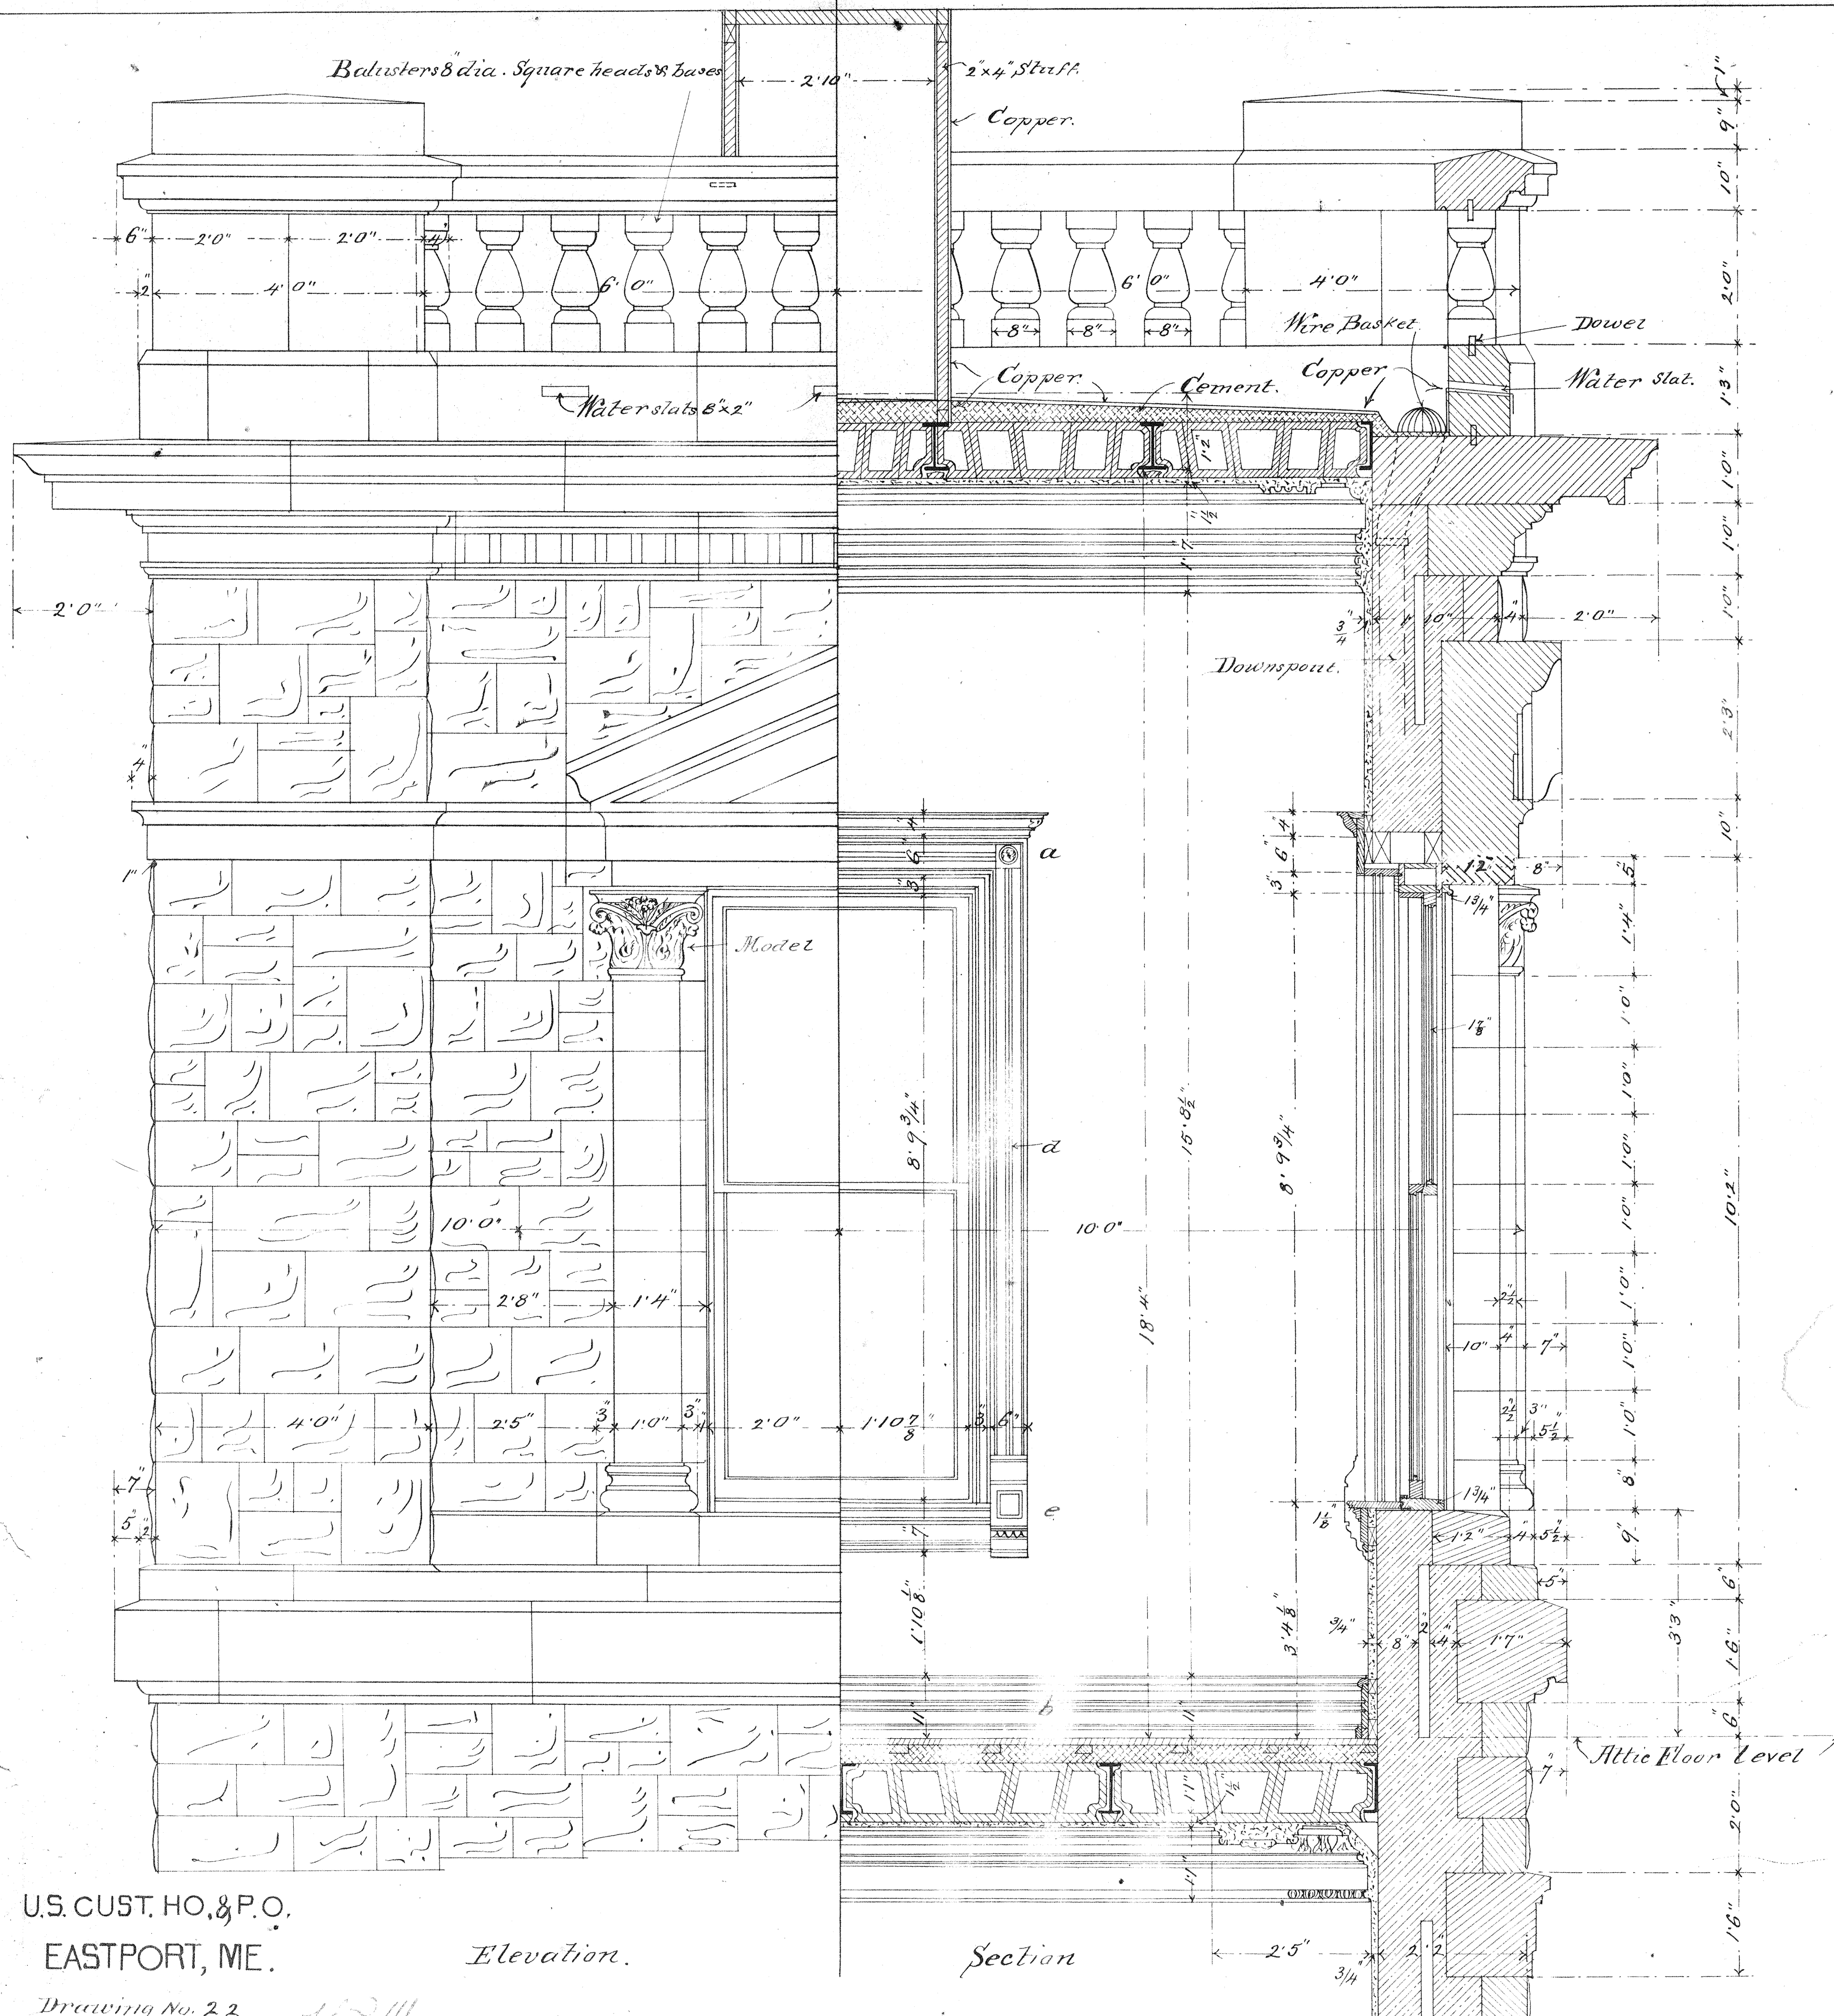

WINDOWS & CORNICE OF TOWER.
Scale $\frac{3}{4}$ in = 1 ft. & Full Size.

Of S. Francis, Architect
Office of the City of
Drawing No. 22, which will show
the form a part of the contract will
of the City of
for the City of
in the City of
dated
approved
Blue Hill & Co. Inc. Architects
Supervising Architect,
TREASURY DEPARTMENT.

U.S. CUST. HO. & P.O.
EASTPORT, ME.
Drawing No. 22
K.P.D. Oct. 2, 1901.