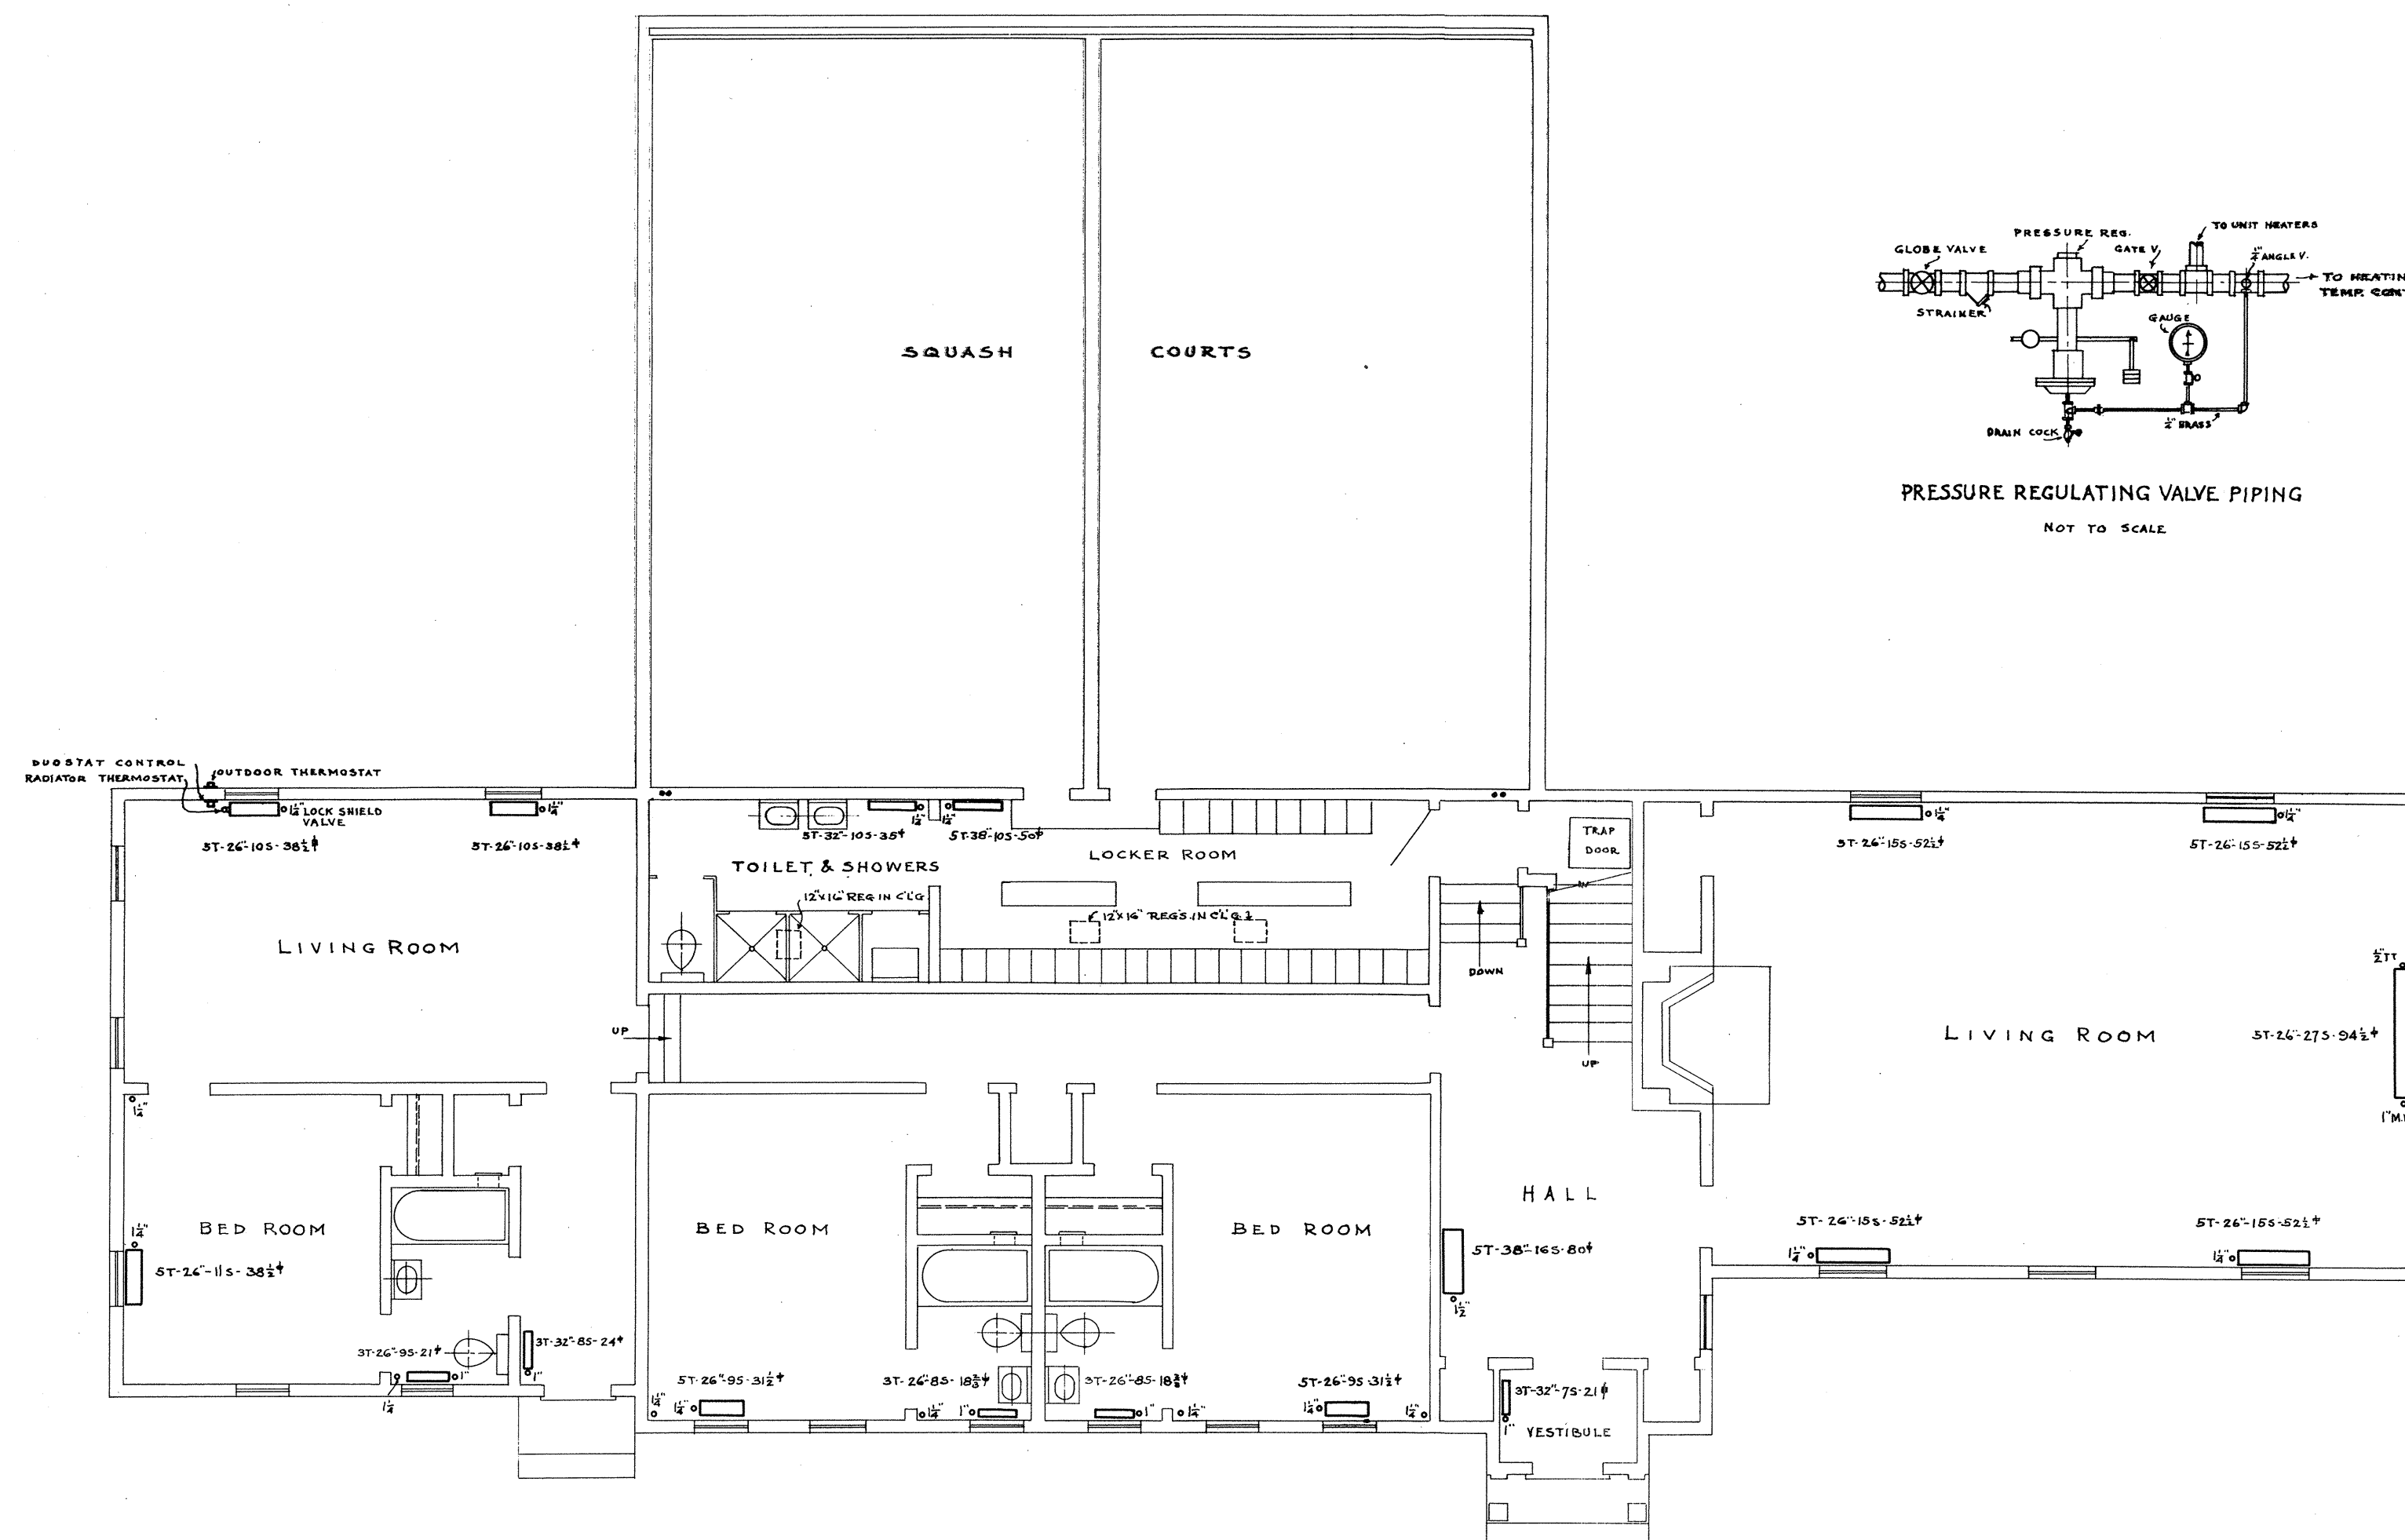


PRESSURE REGULATING VALVE PIPING
NOT TO SCALE

FIRST FLOOR PLAN

PASSAMAQUODDY BAY
TIDAL POWER DEVELOPMENT

TEMPORARY BUILDINGS
GUEST HOUSE

Sheet # 14 of 15 sheets Date Oct. '35
UNITED STATES ENGINEER OFFICE
EASTPORT, MAINE

JOHN P. THOMAS, ARCHITECT
THE FELS CO., HEATING ENGINEERS
PORTLAND, MAINE

Submitted by *[Signature]* 1st LT. C. of U.S.A.

Approved *[Signature]* MAJOR, C. of U.S.A.
DISTRICT ENGINEER

Q-E-20/14