
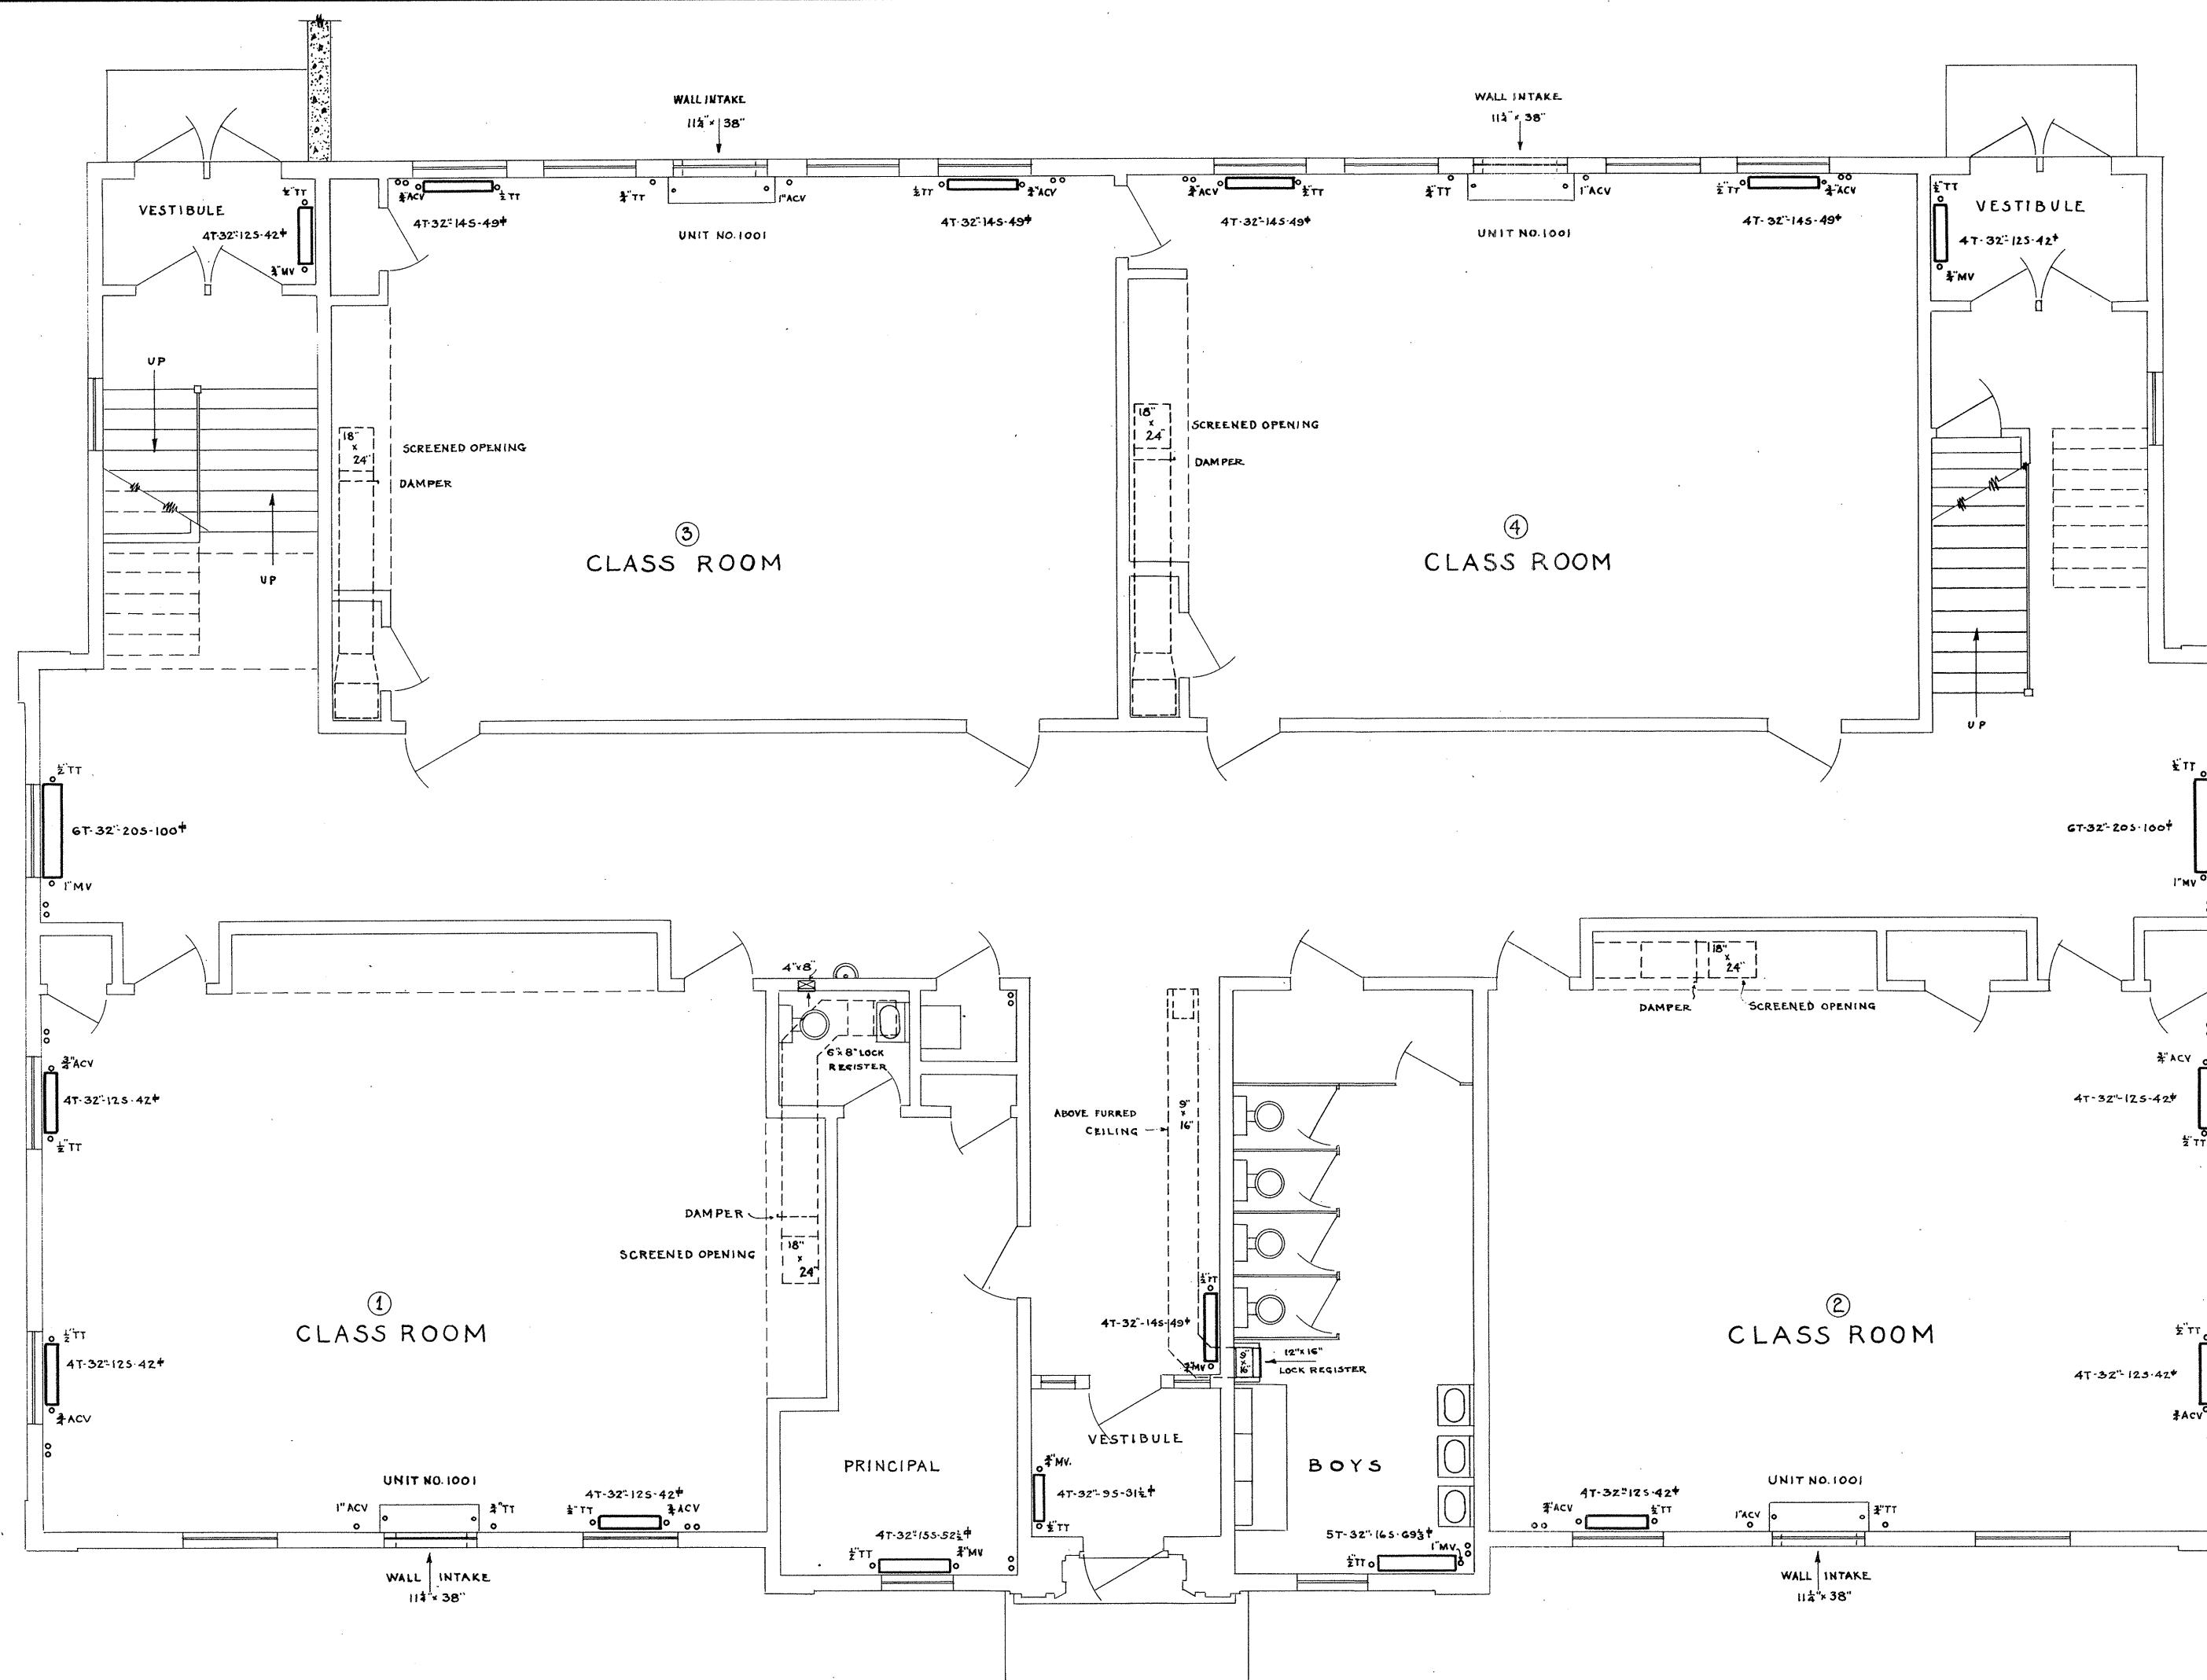


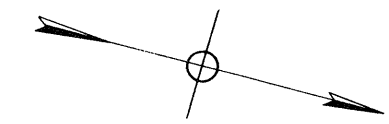

FIRST FLOOR PLAN

HEATING

PASSAMAQUODDY BAY  
TIDAL POWER DEVELOPMENT

TEMPORARY BUILDINGS

SCHOOL

Sheet # 14 of 15 sheets Date Oct. '35

UNITED STATES ENGINEER OFFICE

EASTPORT, MAINE

JOHN P. THOMAS, ARCHITECT

THE FELS CO., HEATING ENGINEERS

PORTLAND, MAINE

Submitted by *[Signature]*

Approved *[Signature]*

MAJOR, C. OF E. U.S.A.

Q-E-28/14