



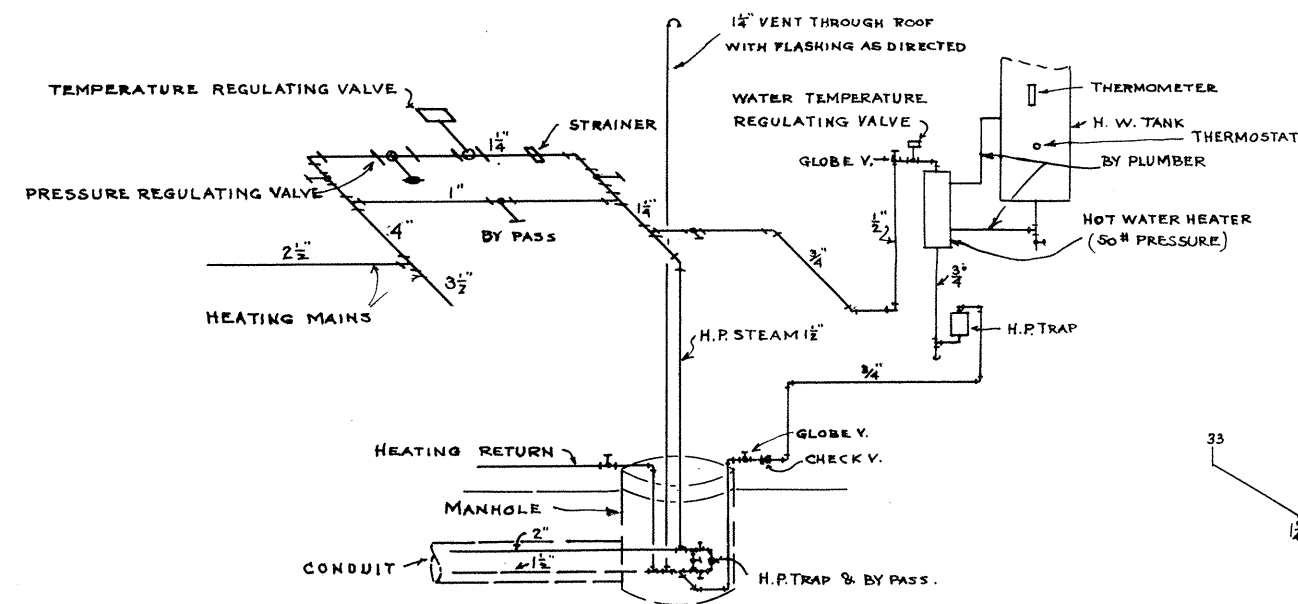



DIAGRAM PIPING CONNECTIONS NEAR MANHOLE
NOT TO SCALE

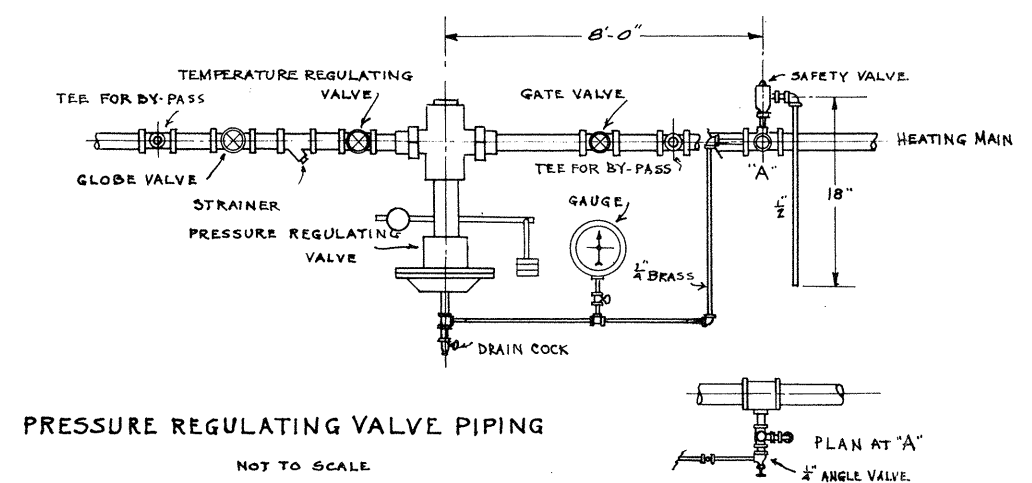


PRESSURE REGULATING VALVE PIPING
NOT TO SCALE

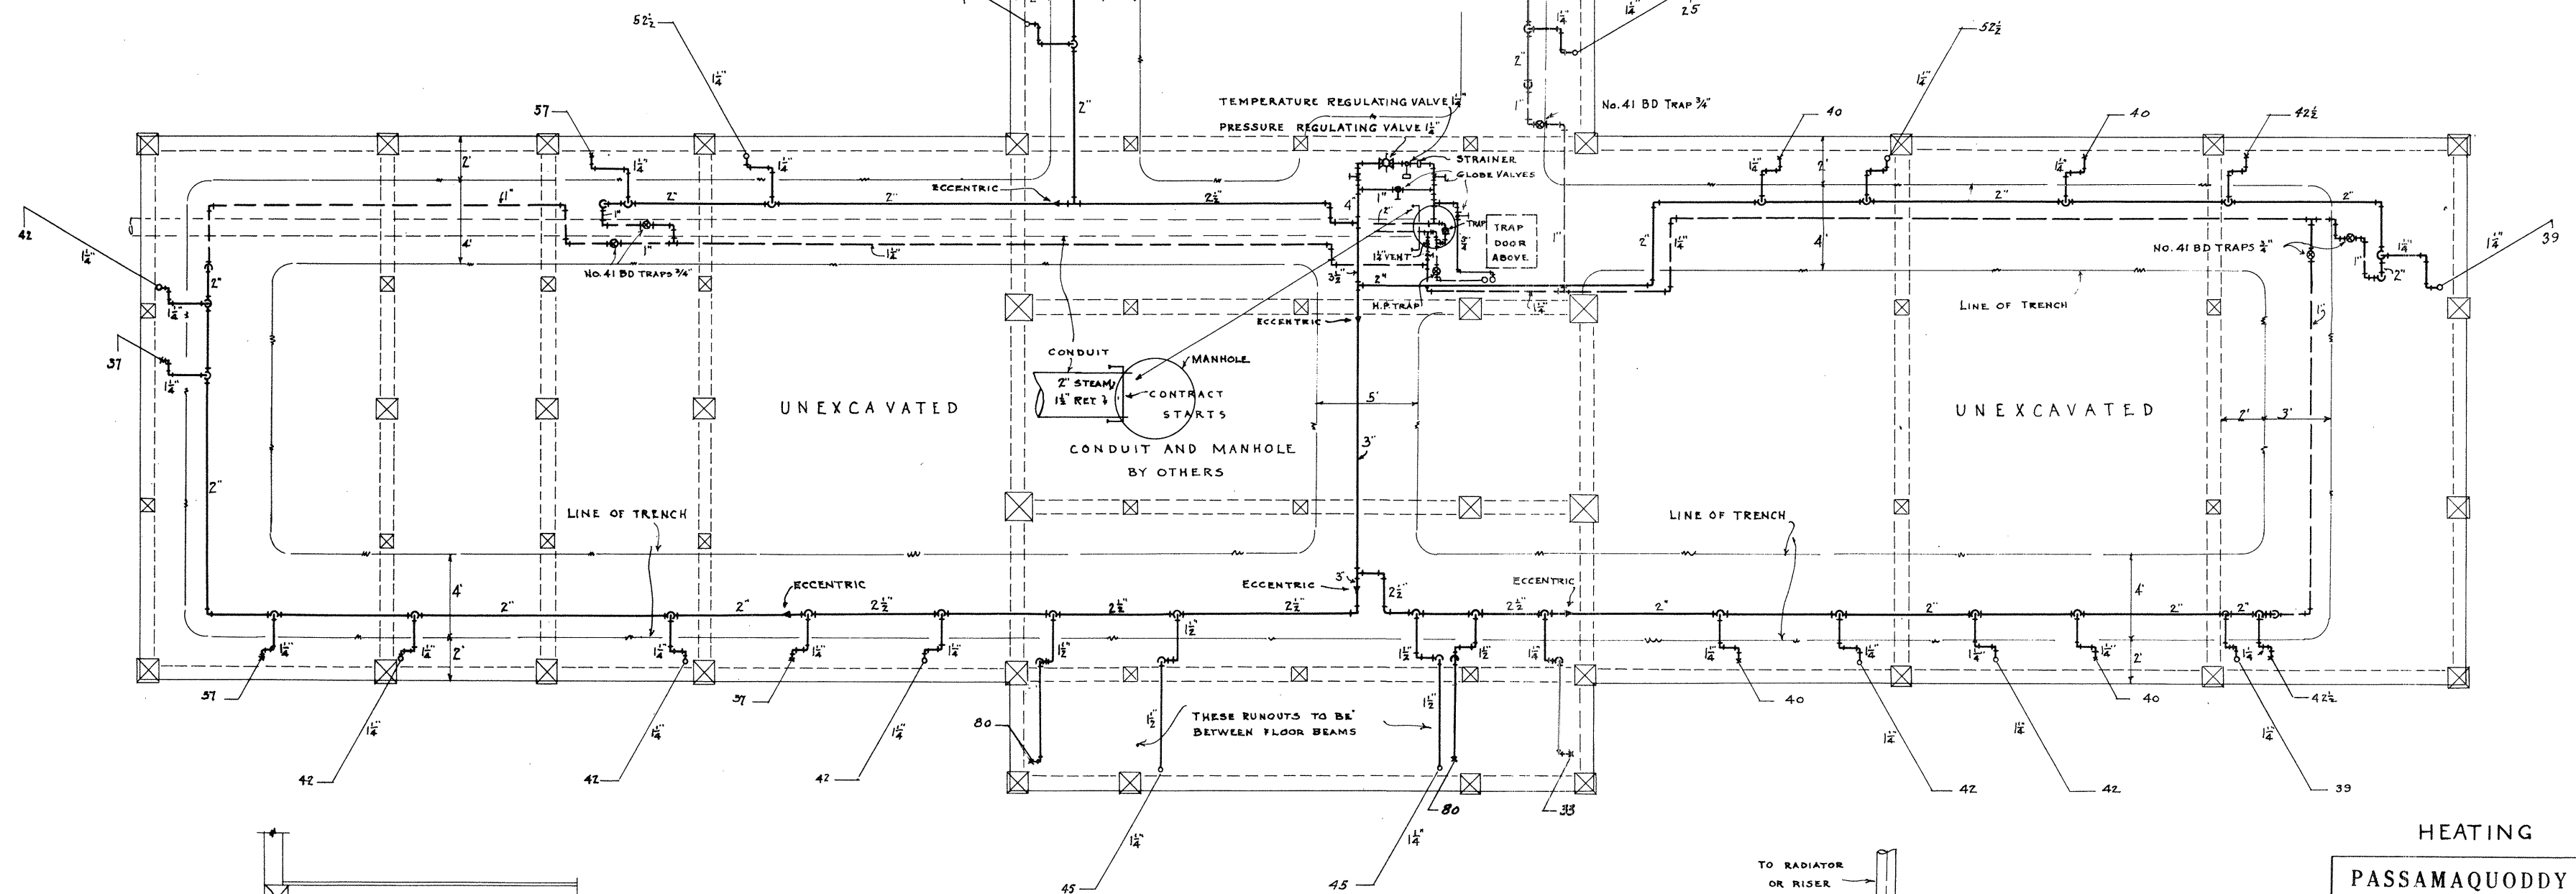

PIPE SPACE BELOW FIRST FLOOR.

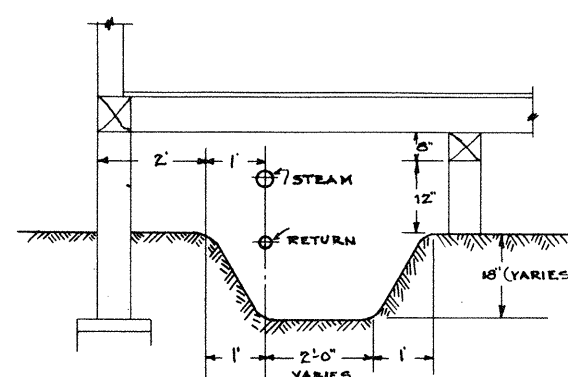

SECTION OF TYPICAL PIPE TRENCH
NOT TO SCALE

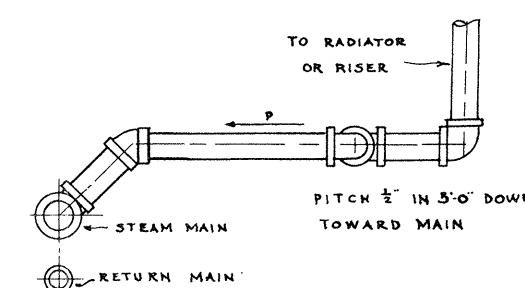

TYPICAL RISER & RADIATOR
CONNECTIONS
NOT TO SCALE

HEATING

PASSAMAQUODDY BAY
TIDAL POWER DEVELOPMENT
TEMPORARY BUILDINGS
UTILITIES BUILDING

Sheet # 10 of 12 sheets Date Oct. 1935
UNITED STATES ENGINEER OFFICE
EASTPORT, MAINE
JOHN CALVIN STEVENS ARCHITECT
JOHN HOWARD STEVENS
THE FELS CO. HEATING ENGINEERS
PORTLAND, MAINE
Submitted by [Signature]
Approved [Signature]
MAJOR, C. of E. U.S.A.