
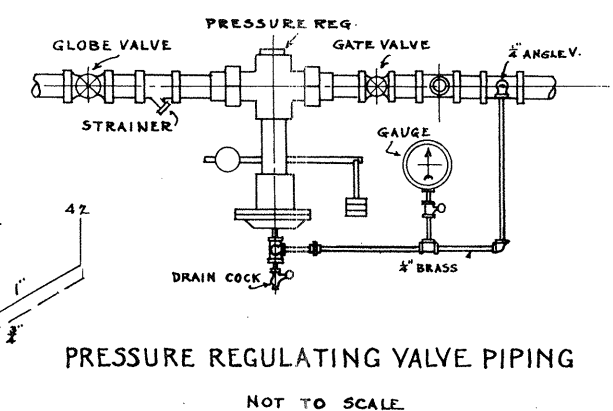
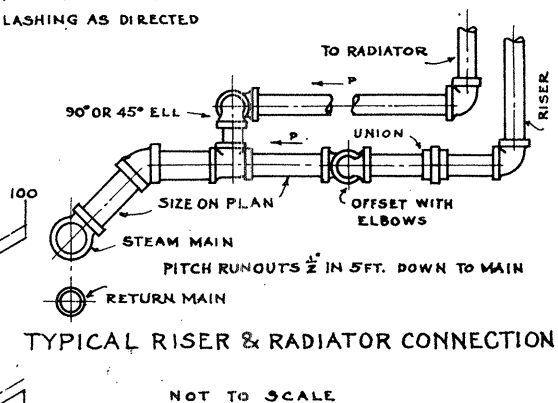
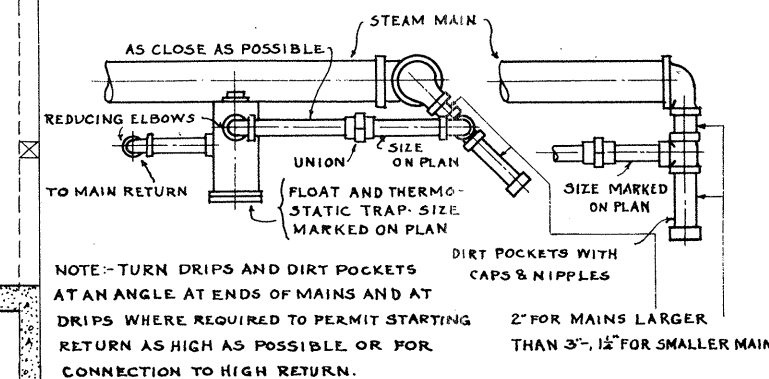


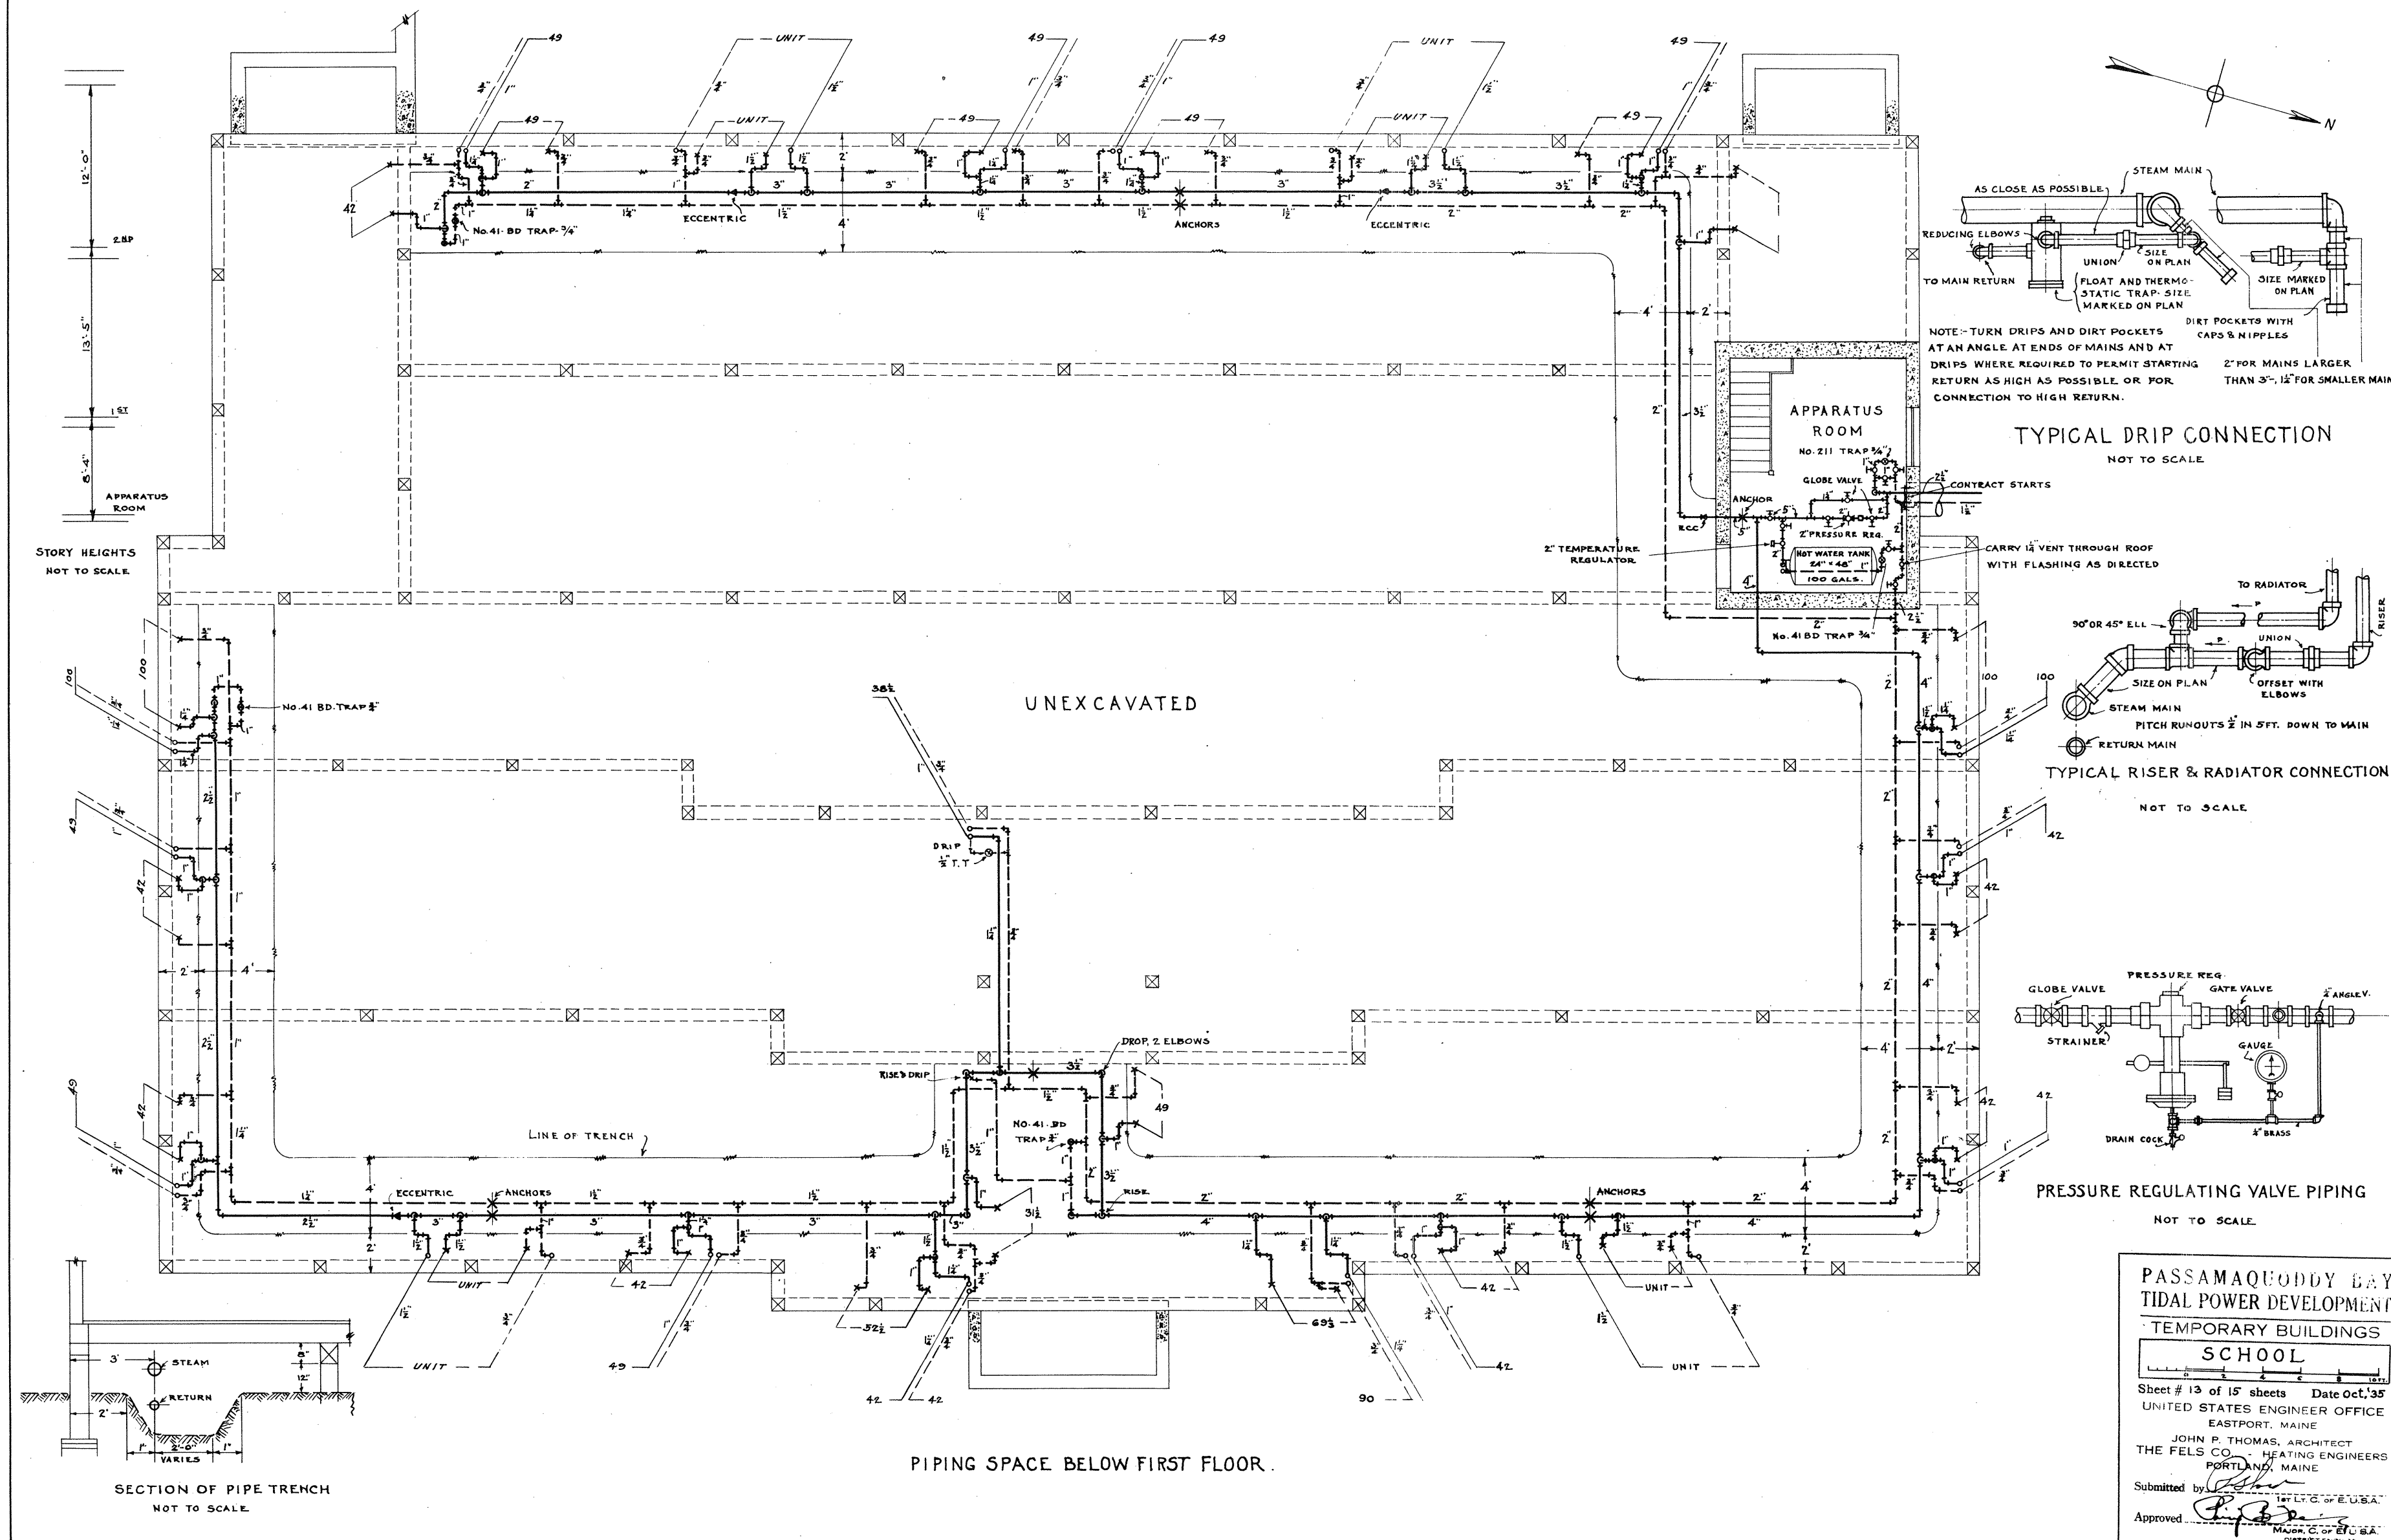

PASSAMAQUODDY BAY
TIDAL POWER DEVELOPMENT
TEMPORARY BUILDINGS
SCHOOL

Sheet # 13 of 15 sheets Date Oct. '35
UNITED STATES ENGINEER OFFICE
EASTPORT, MAINE
JOHN P. THOMAS, ARCHITECT
THE FELS CO. HEATING ENGINEERS
PORTLAND, MAINE
Submitted by [Signature]
Approved [Signature] 1st LT. C. of E. U. S. A.
MAJOR, C. of E. U. S. A.
DISTRICT ENGINEER