



FRAMING OF SECOND FLOOR CEILING.

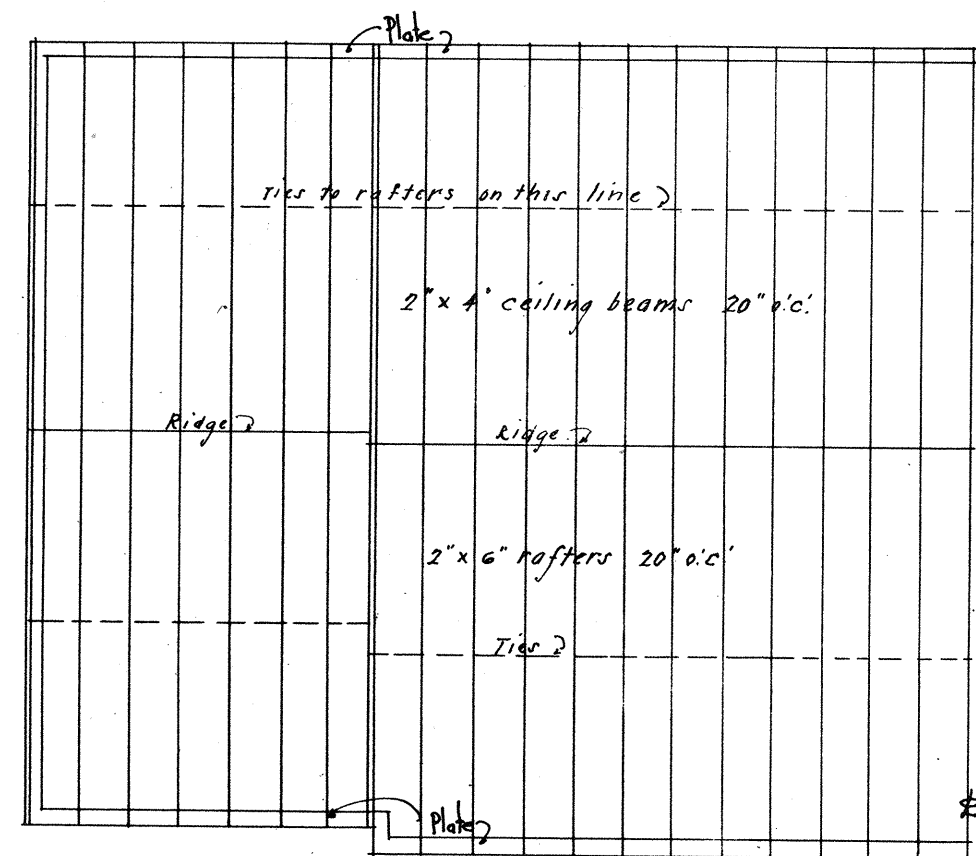


· ROOF FRAMING

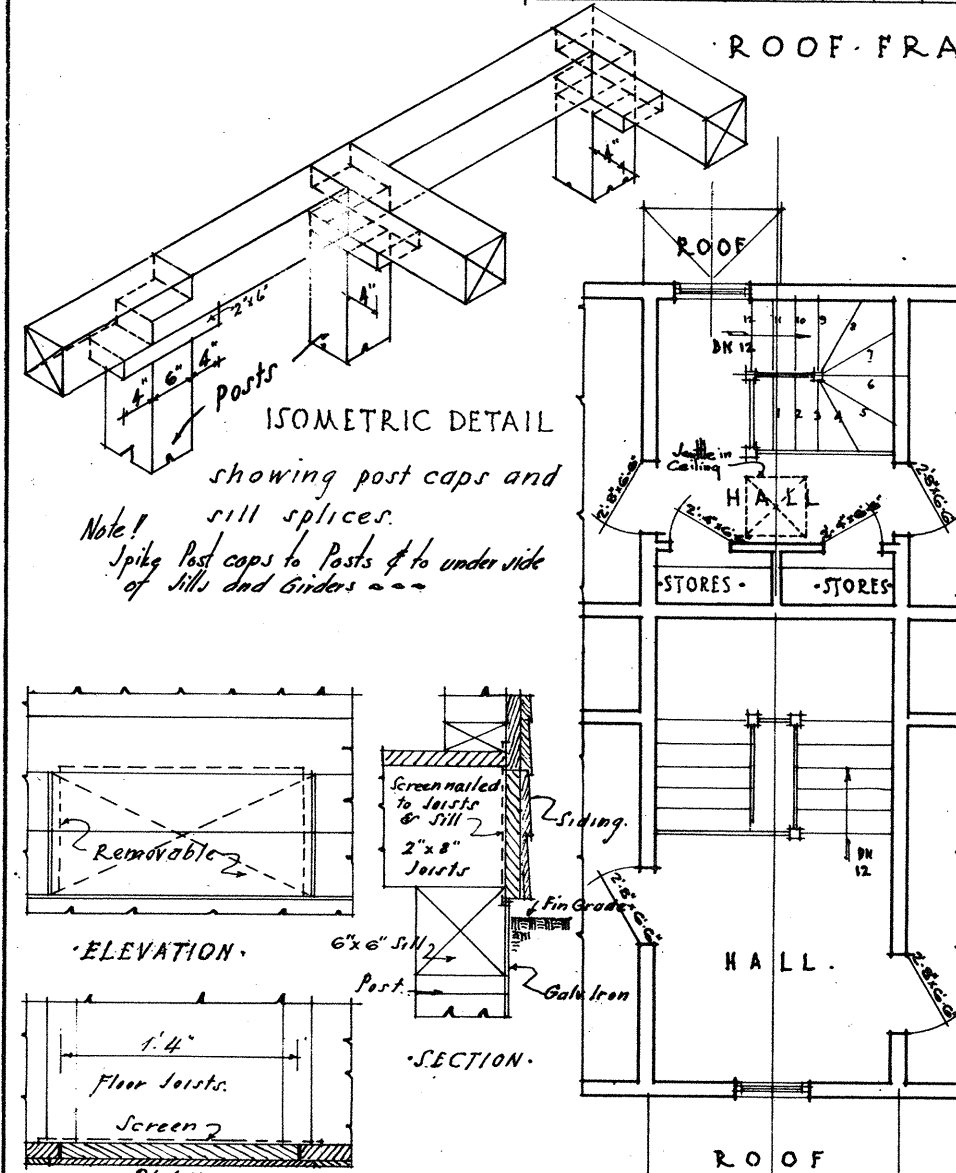


· DETAIL · OF · VENTS ·

PLAN OF
SECOND FLOOR HALL


SECOND FLOOR FRAMING

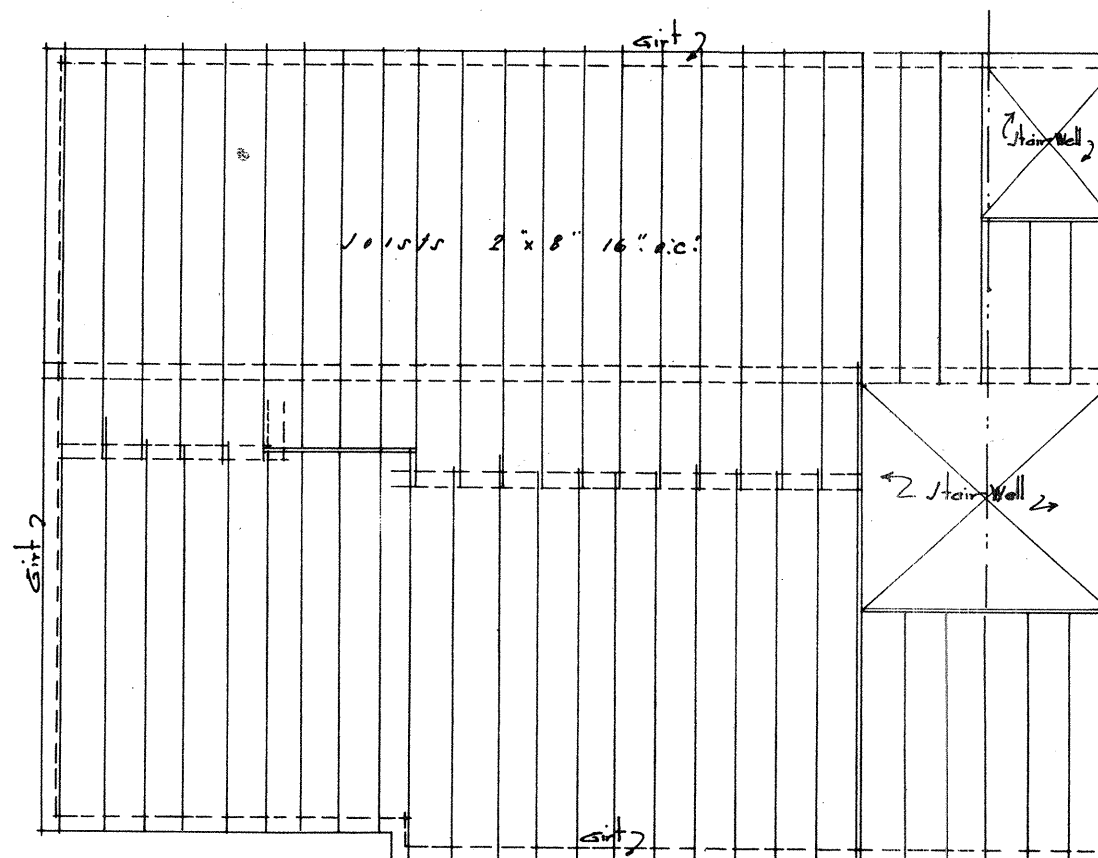

FIRST FLOOR FRAMING

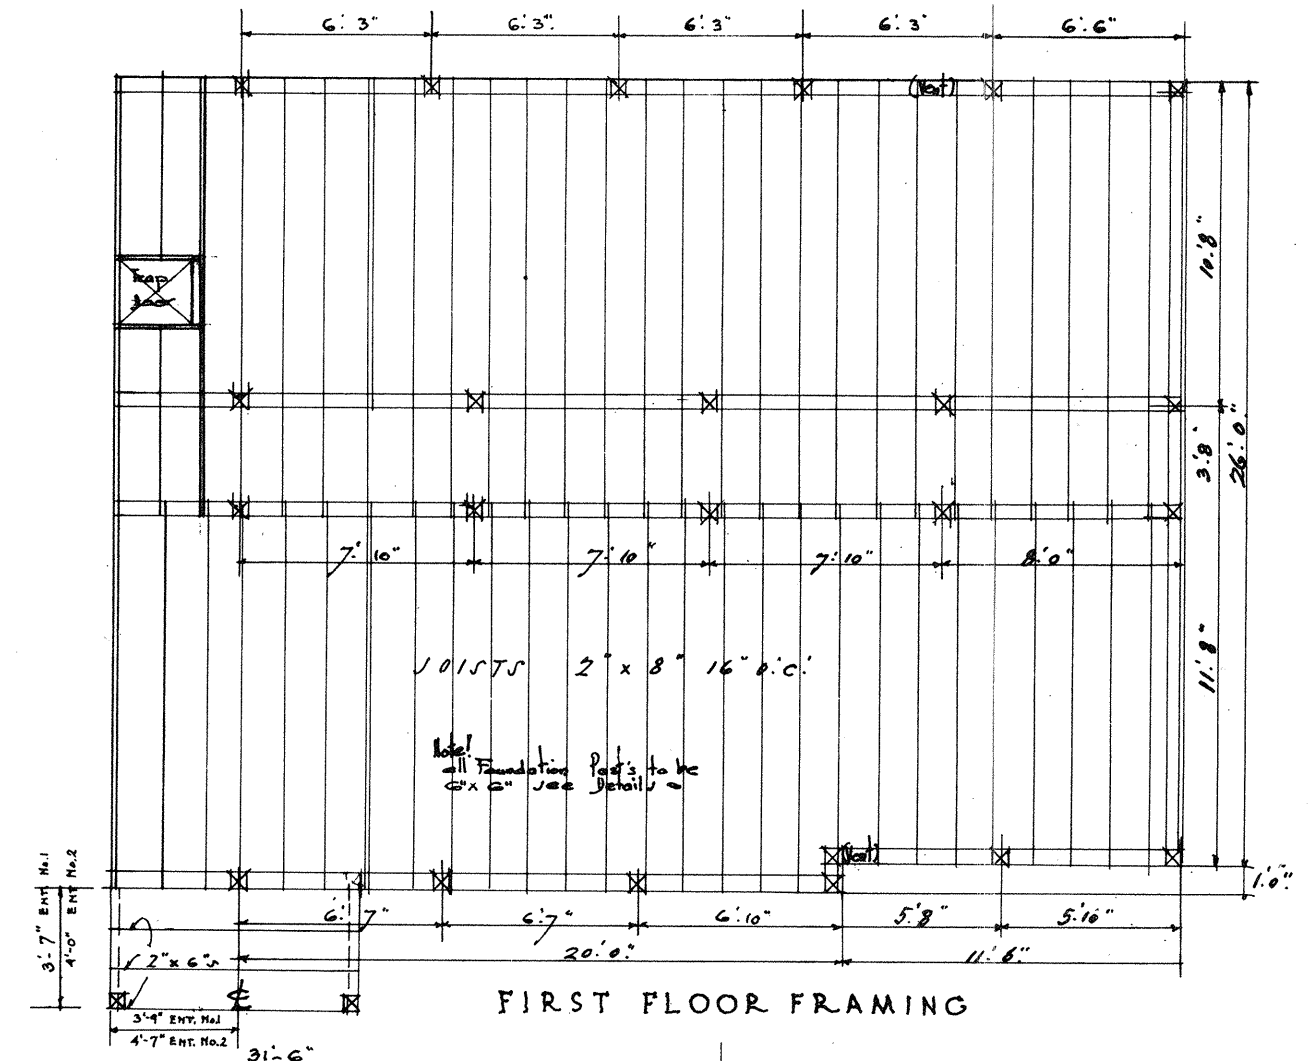

PLAN OF FIRST & SECOND FLOORS
EXCEPT HALL.

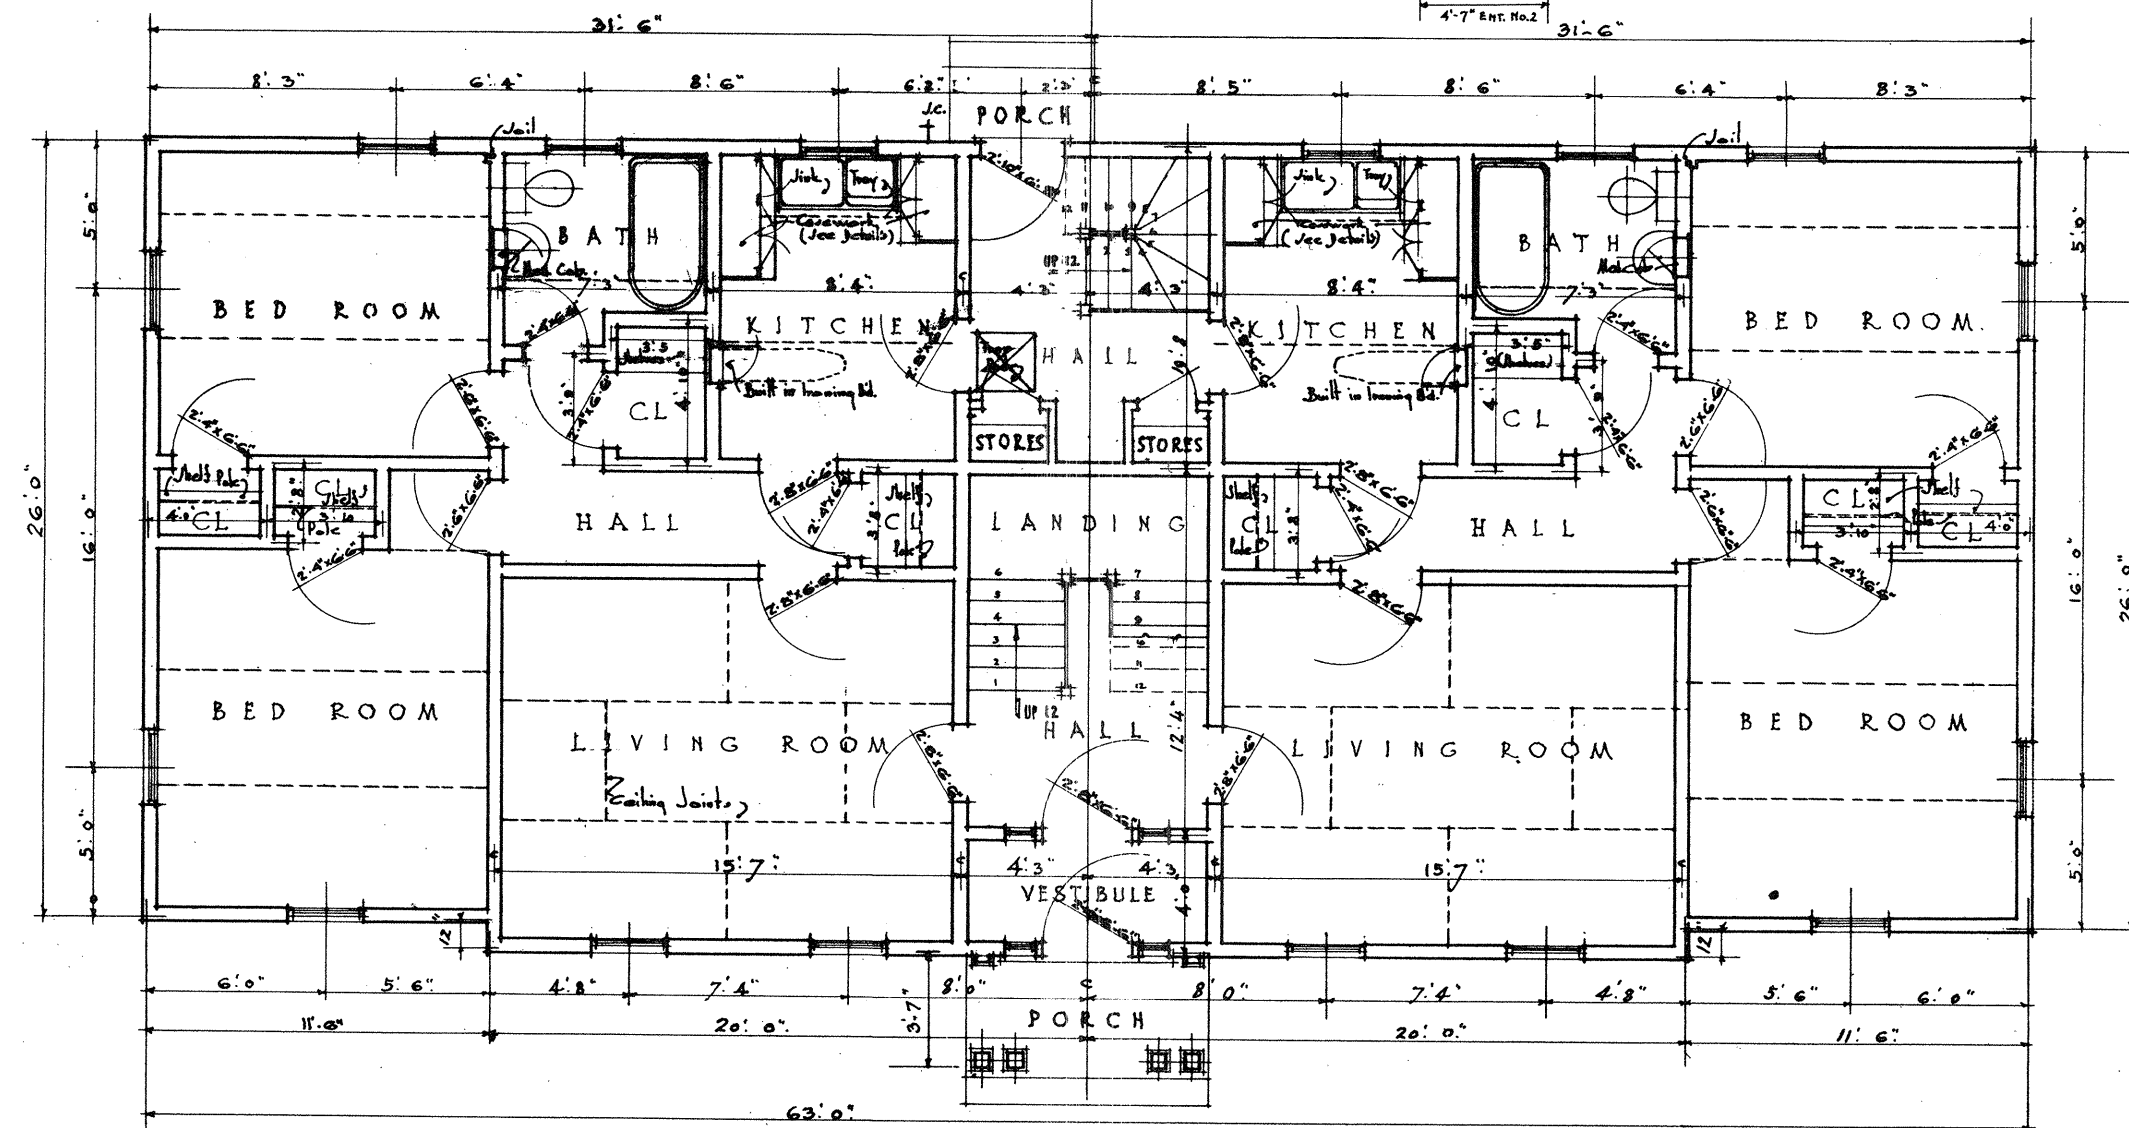

PASSAMAQUODDY BAY TIDAL POWER DEVELOPMENT

TEMPORARY BUILDINGS

TYPE "F-F"

Sheet # 1 of 5 sheets Date Aug. 1935.

UNITED STATES ENGINEER OFFICE

UNITED STATES ENGINEER OF
EASTPORT, MAINE

JOHN P. THOMAS, A. L. A.

ARCHITECT

PORTLAND, MAINE

Submitted by James H. Bond

22 OF C. U.S.A.

Approved:
 Guy D. Smith, C. OF U.S.A.

MASS. C. OF ENG'G.
REGISTERED