


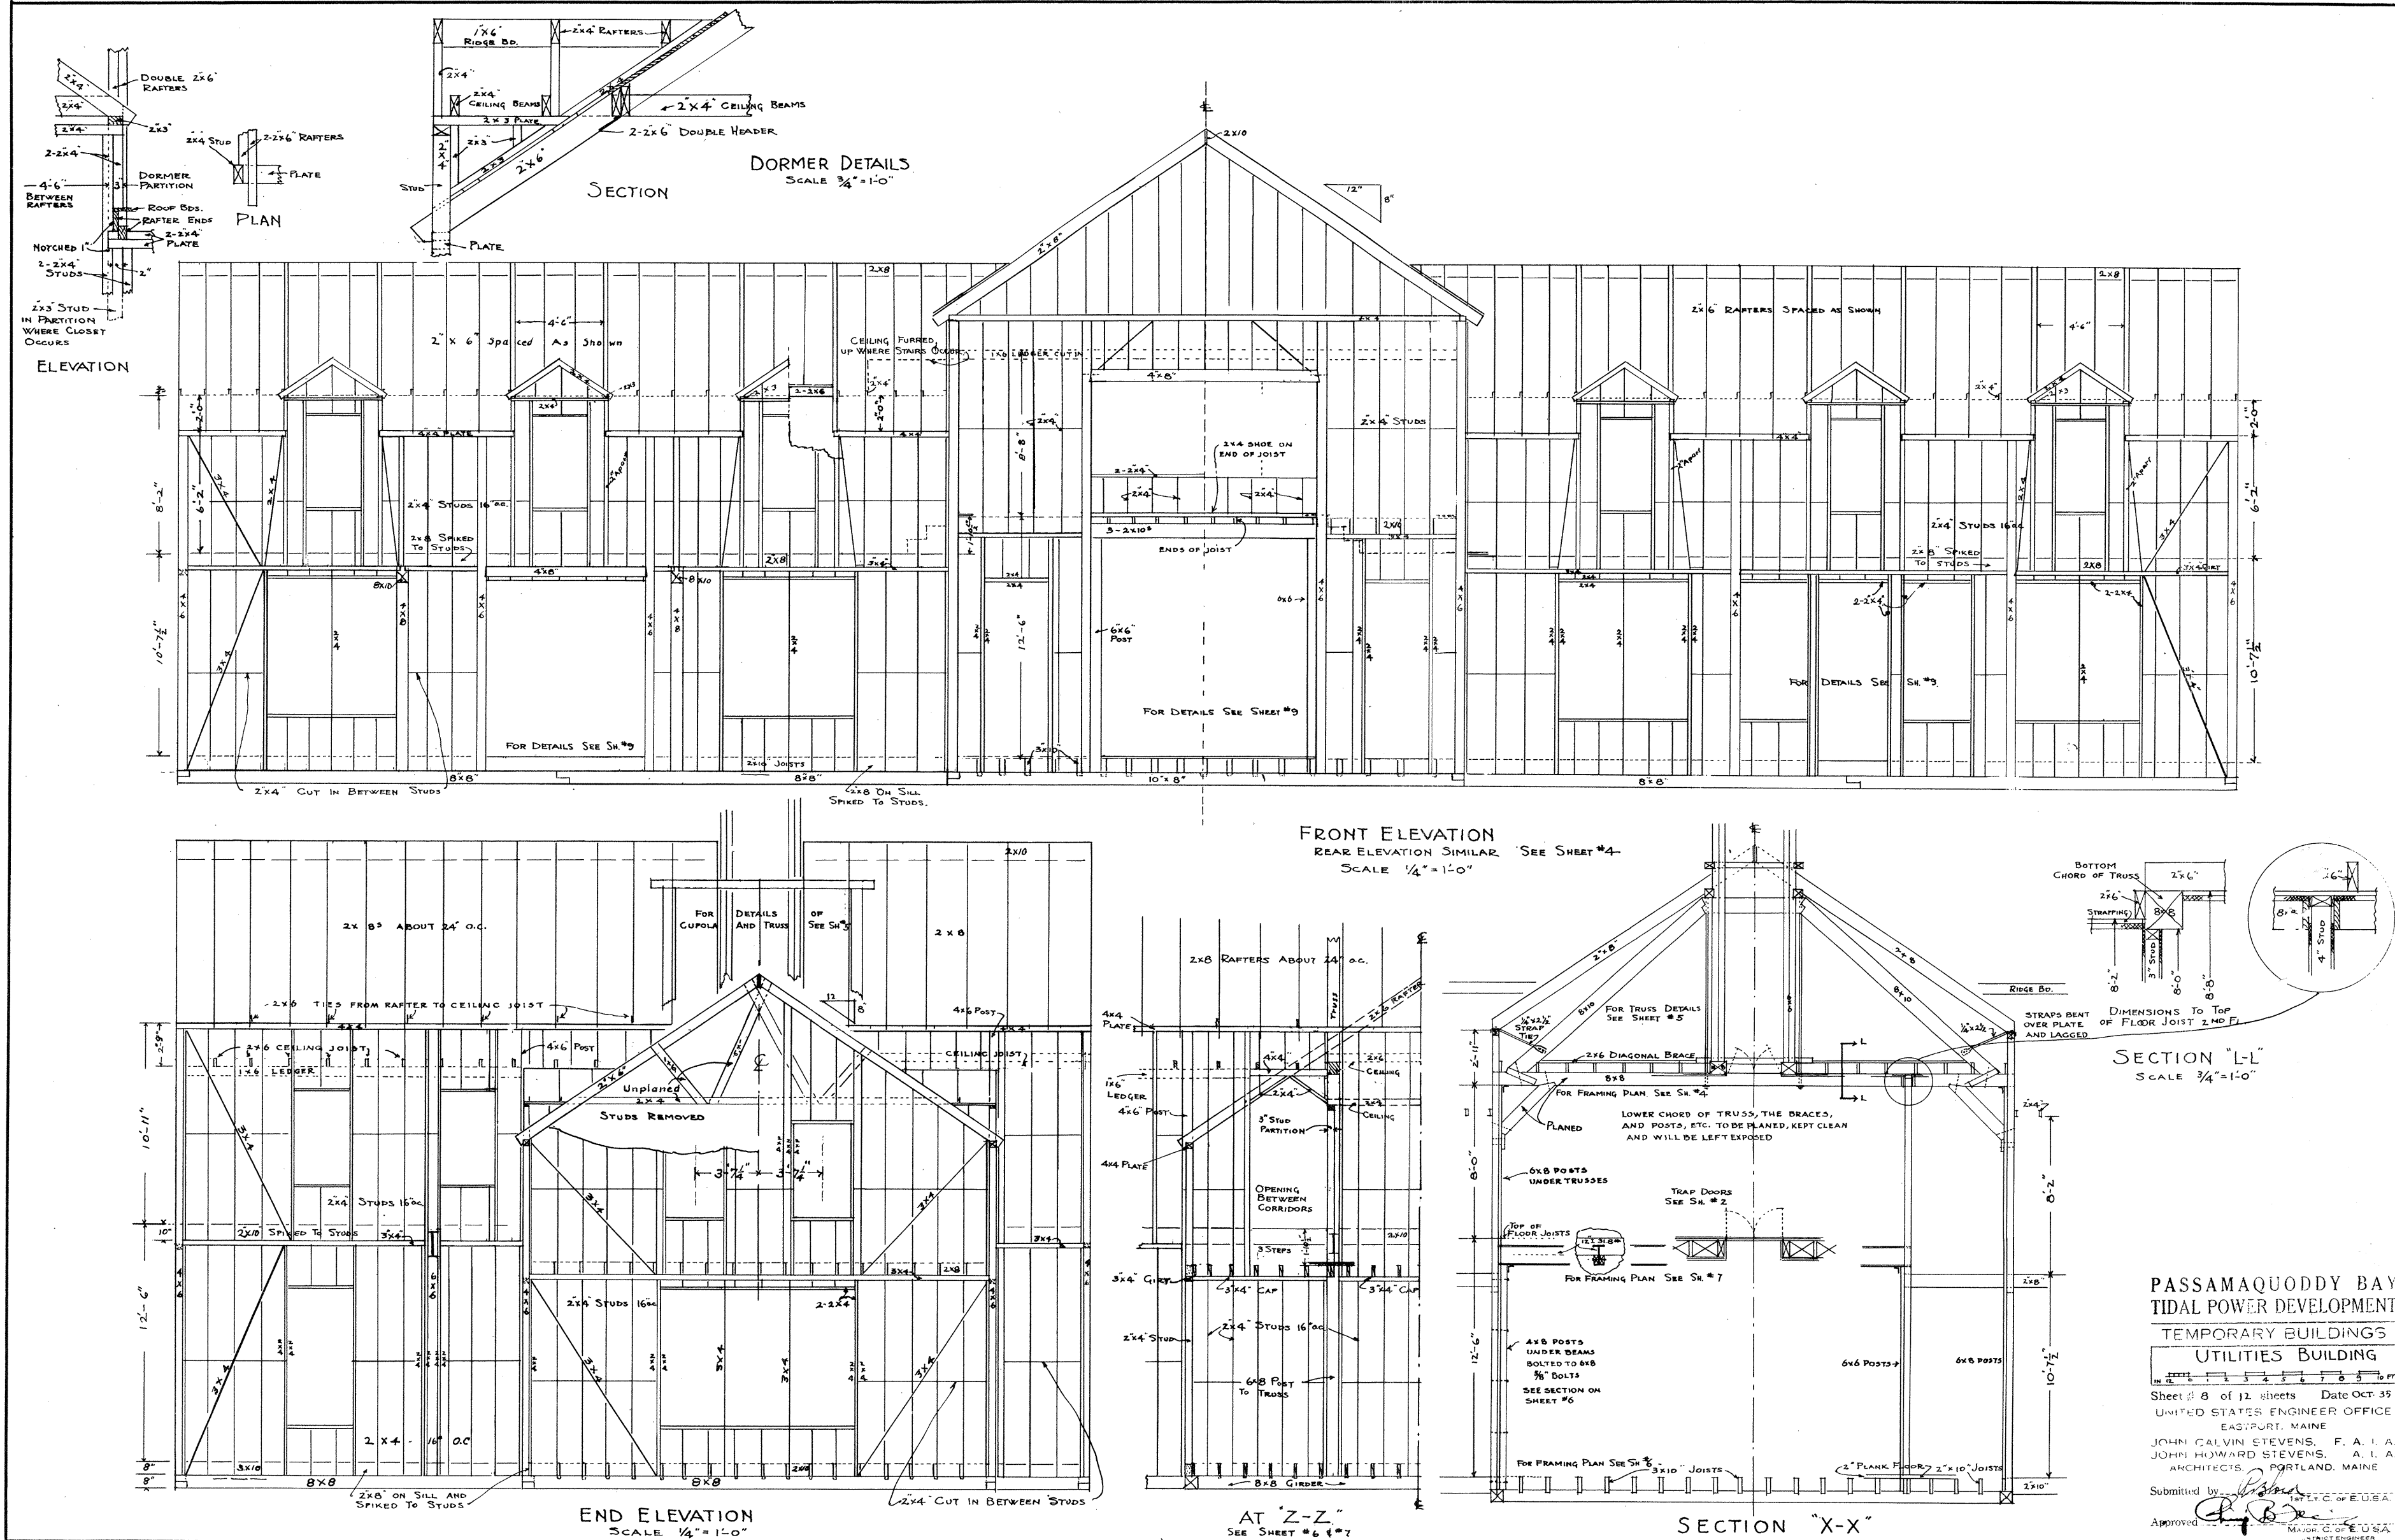

PASSAMAQUODDY BAY
TIDAL POWER DEVELOPMENT
TEMPORARY BUILDINGS
UTILITIES BUILDING

Sheet # 8 of 12 sheets Date Oct. 35
UNITED STATES ENGINEER OFFICE
EASTPORT, MAINE
JOHN CALVIN STEVENS, F. A. I. A.
JOHN HOWARD STEVENS, A. I. A.
ARCHITECTS, PORTLAND, MAINE

Submitted by *[Signature]*
Approved *[Signature]*
MAJOR, C. OF E. U. S. A.
DISTRICT ENGINEER