



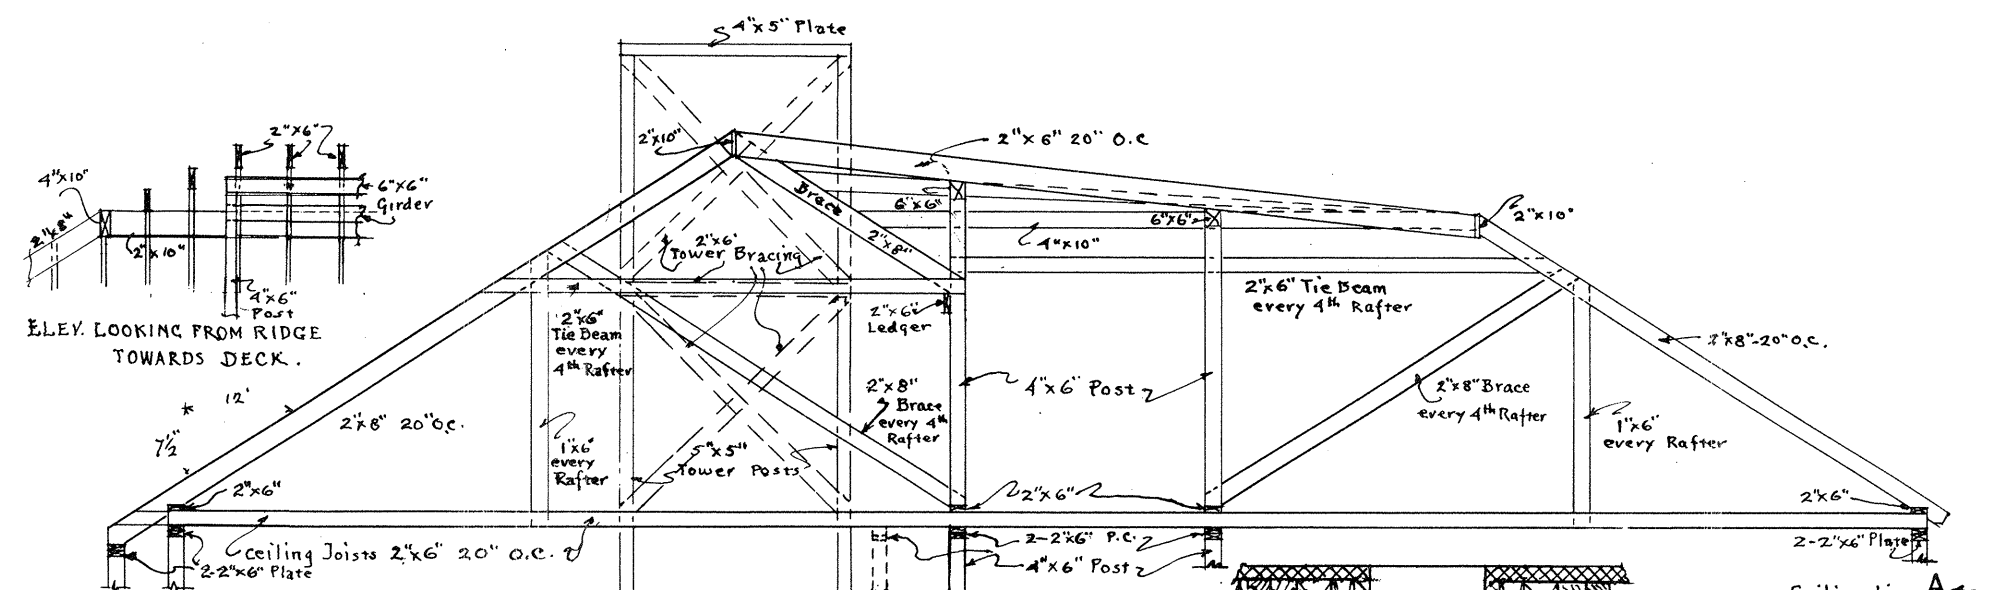

TRANSVERSE SECTION

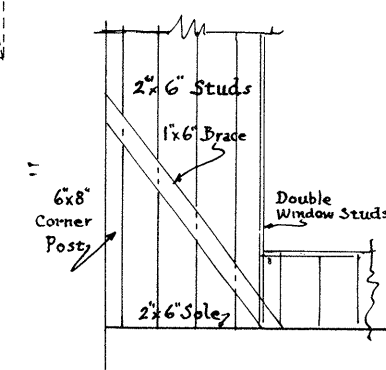


Architectural drawings of a door and window assembly. The left side shows three cross-sections: A-A (top), B-B & C-C (middle), and D-D (bottom). The right side shows a plan view of the door and window assembly with dimensions. The plan view includes a door with a transom and a window with a transom. Dimensions are given in feet and inches. The plan view is labeled 'FIG. 11' at the bottom right.

3" SCALE - DETAILS

DETAILS OF VESTIBULE DOORWAY

HALF FRAMING PLAN OF ROOF

* Scale $\frac{1}{4}" = 1'0"$ *

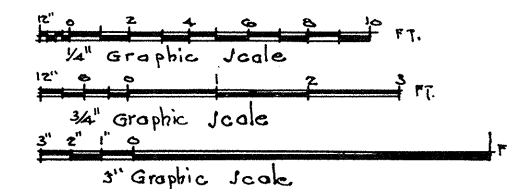

• SCHOOL • HOUSE •
 • Dealer as noted •
 • 11 of 15 • Date Sept. 20, 1938 •
 EASTMAN ENGINEER OFFICE
 EASTMAN, THOMAS A. A. A.
 IN CHARGE
 MAINE
 Submitted by *John* Capt. *100-100000*
 Approved *P. B. T.*