


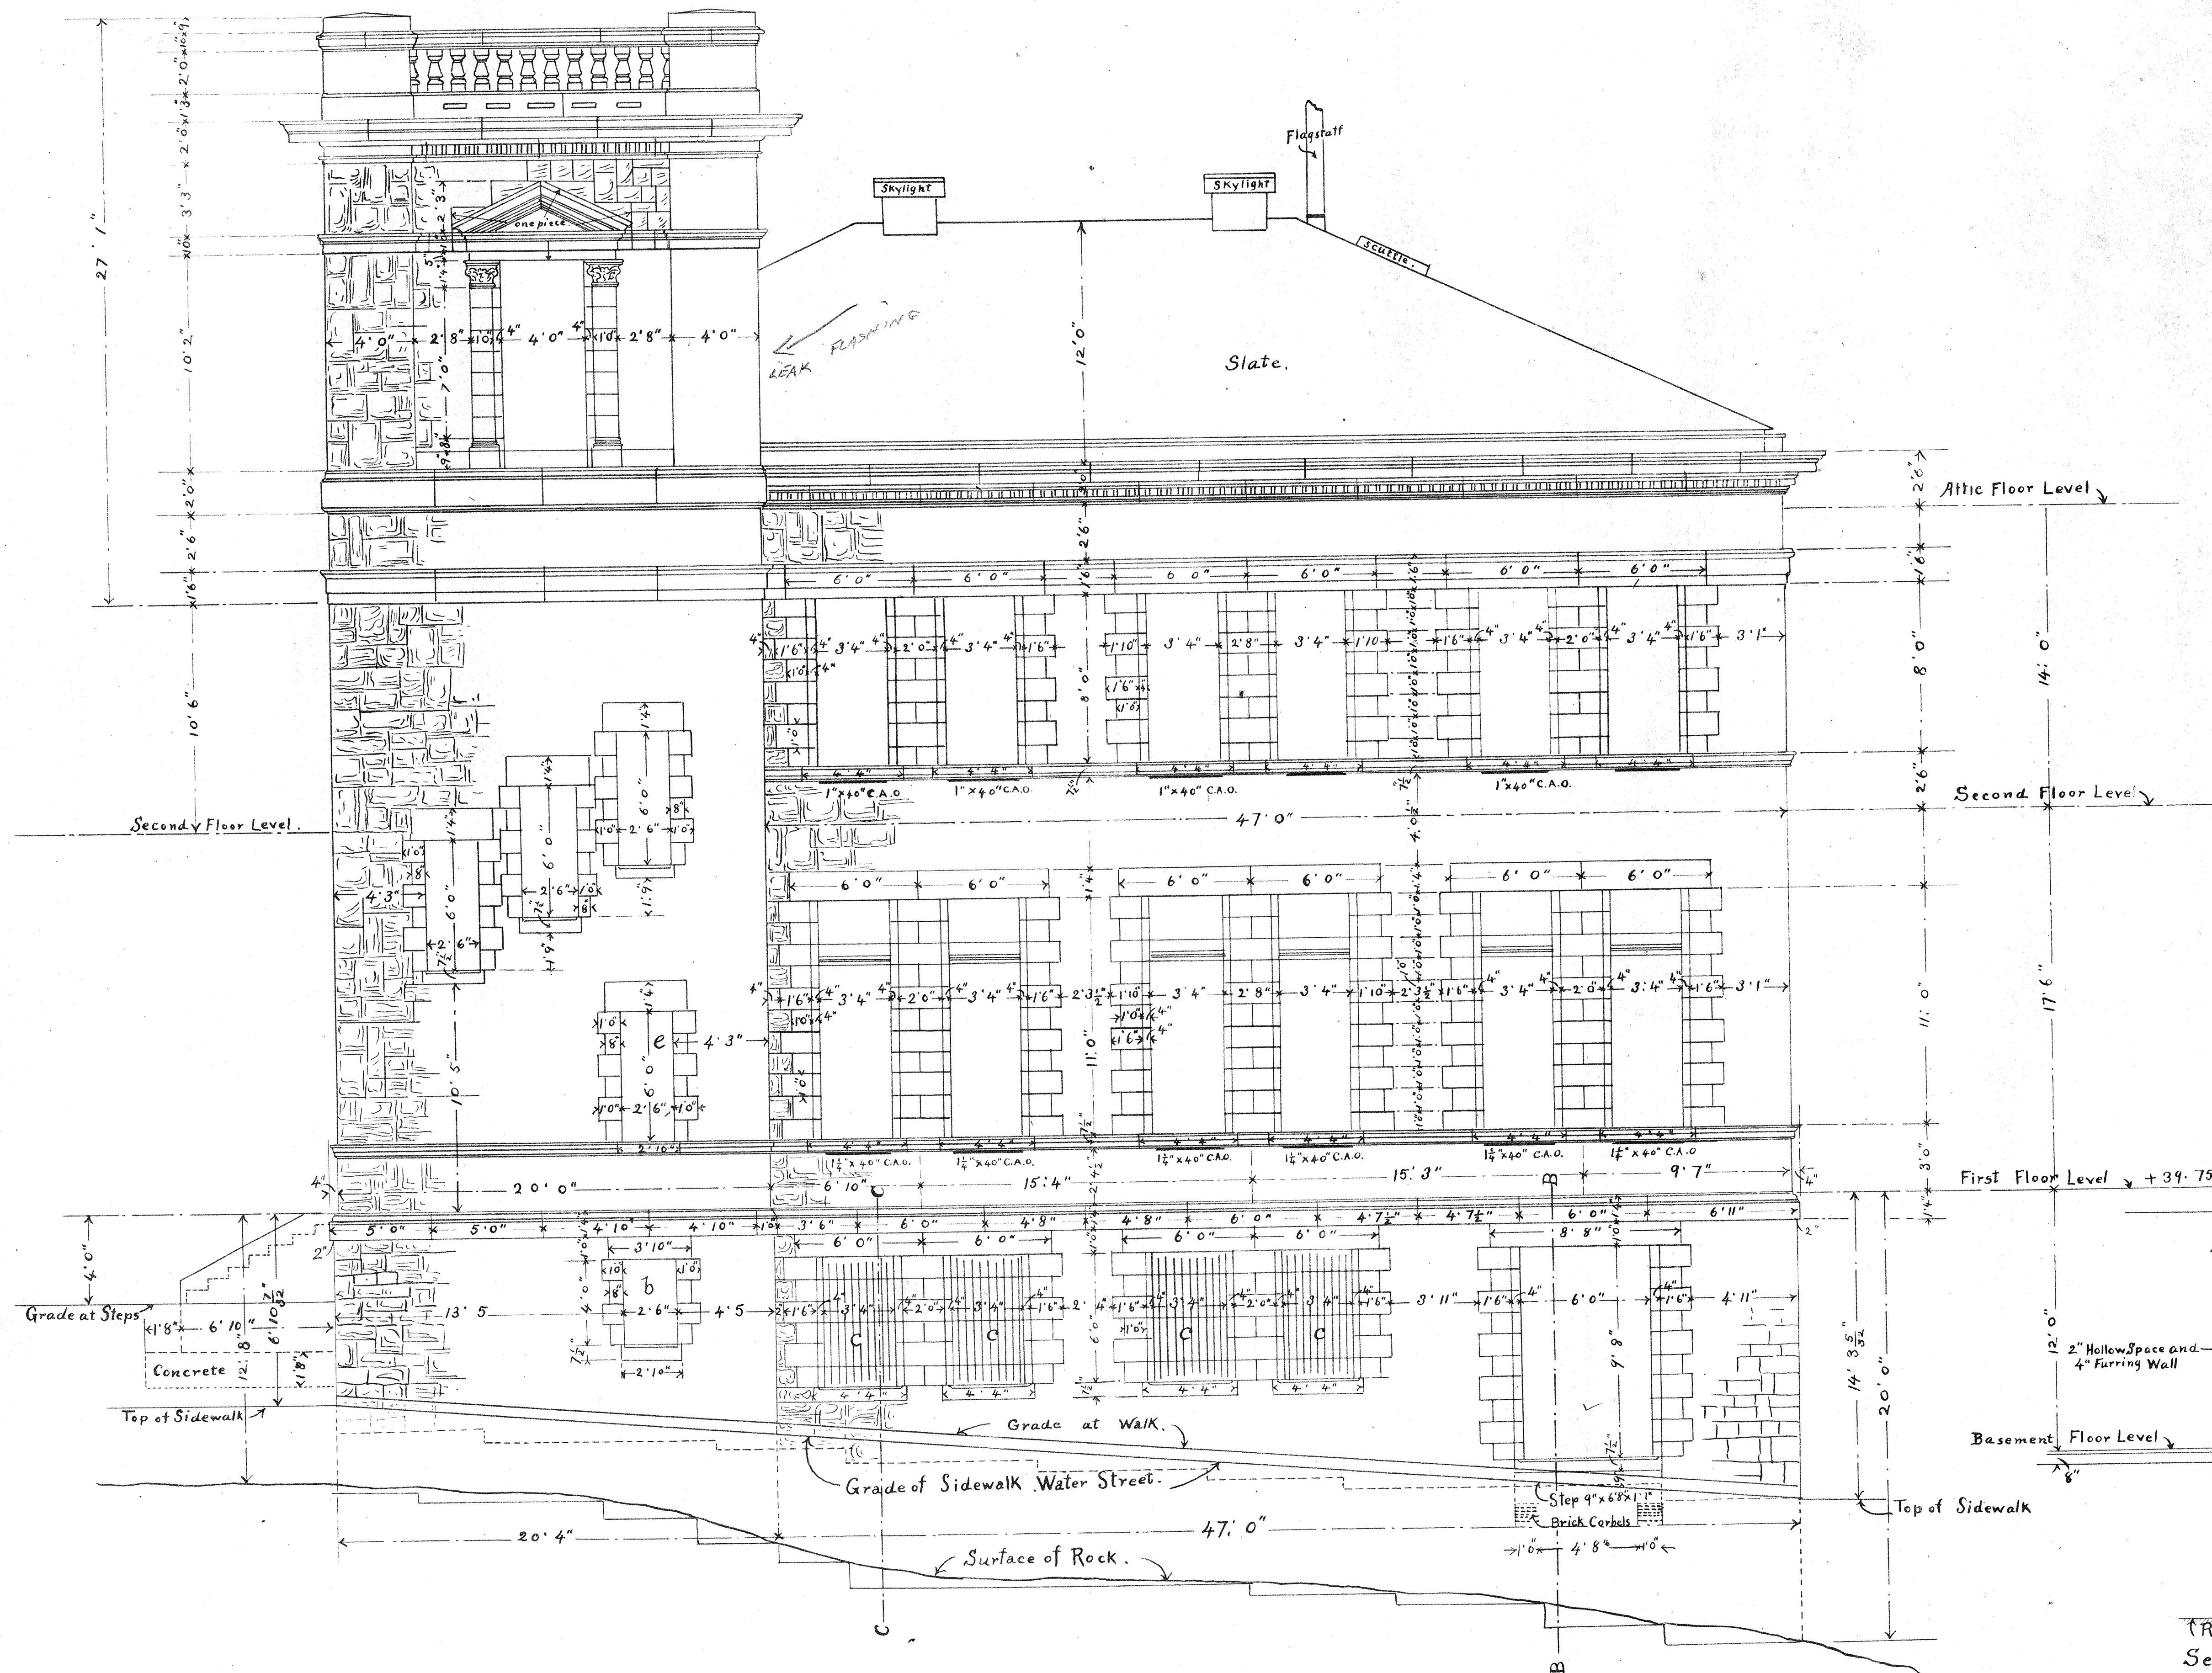

U.S.CUST.HO.&P.O.,
EASTPORT, ME.
Drawing No 6.

ELEVATION ON WATER STREET
Scale $\frac{1}{4}" = 1 \text{ foot.}$

Section C-C
Section B-B
J. H. Smith
Supervising Architect,
TREASURY DEPARTMENT.