


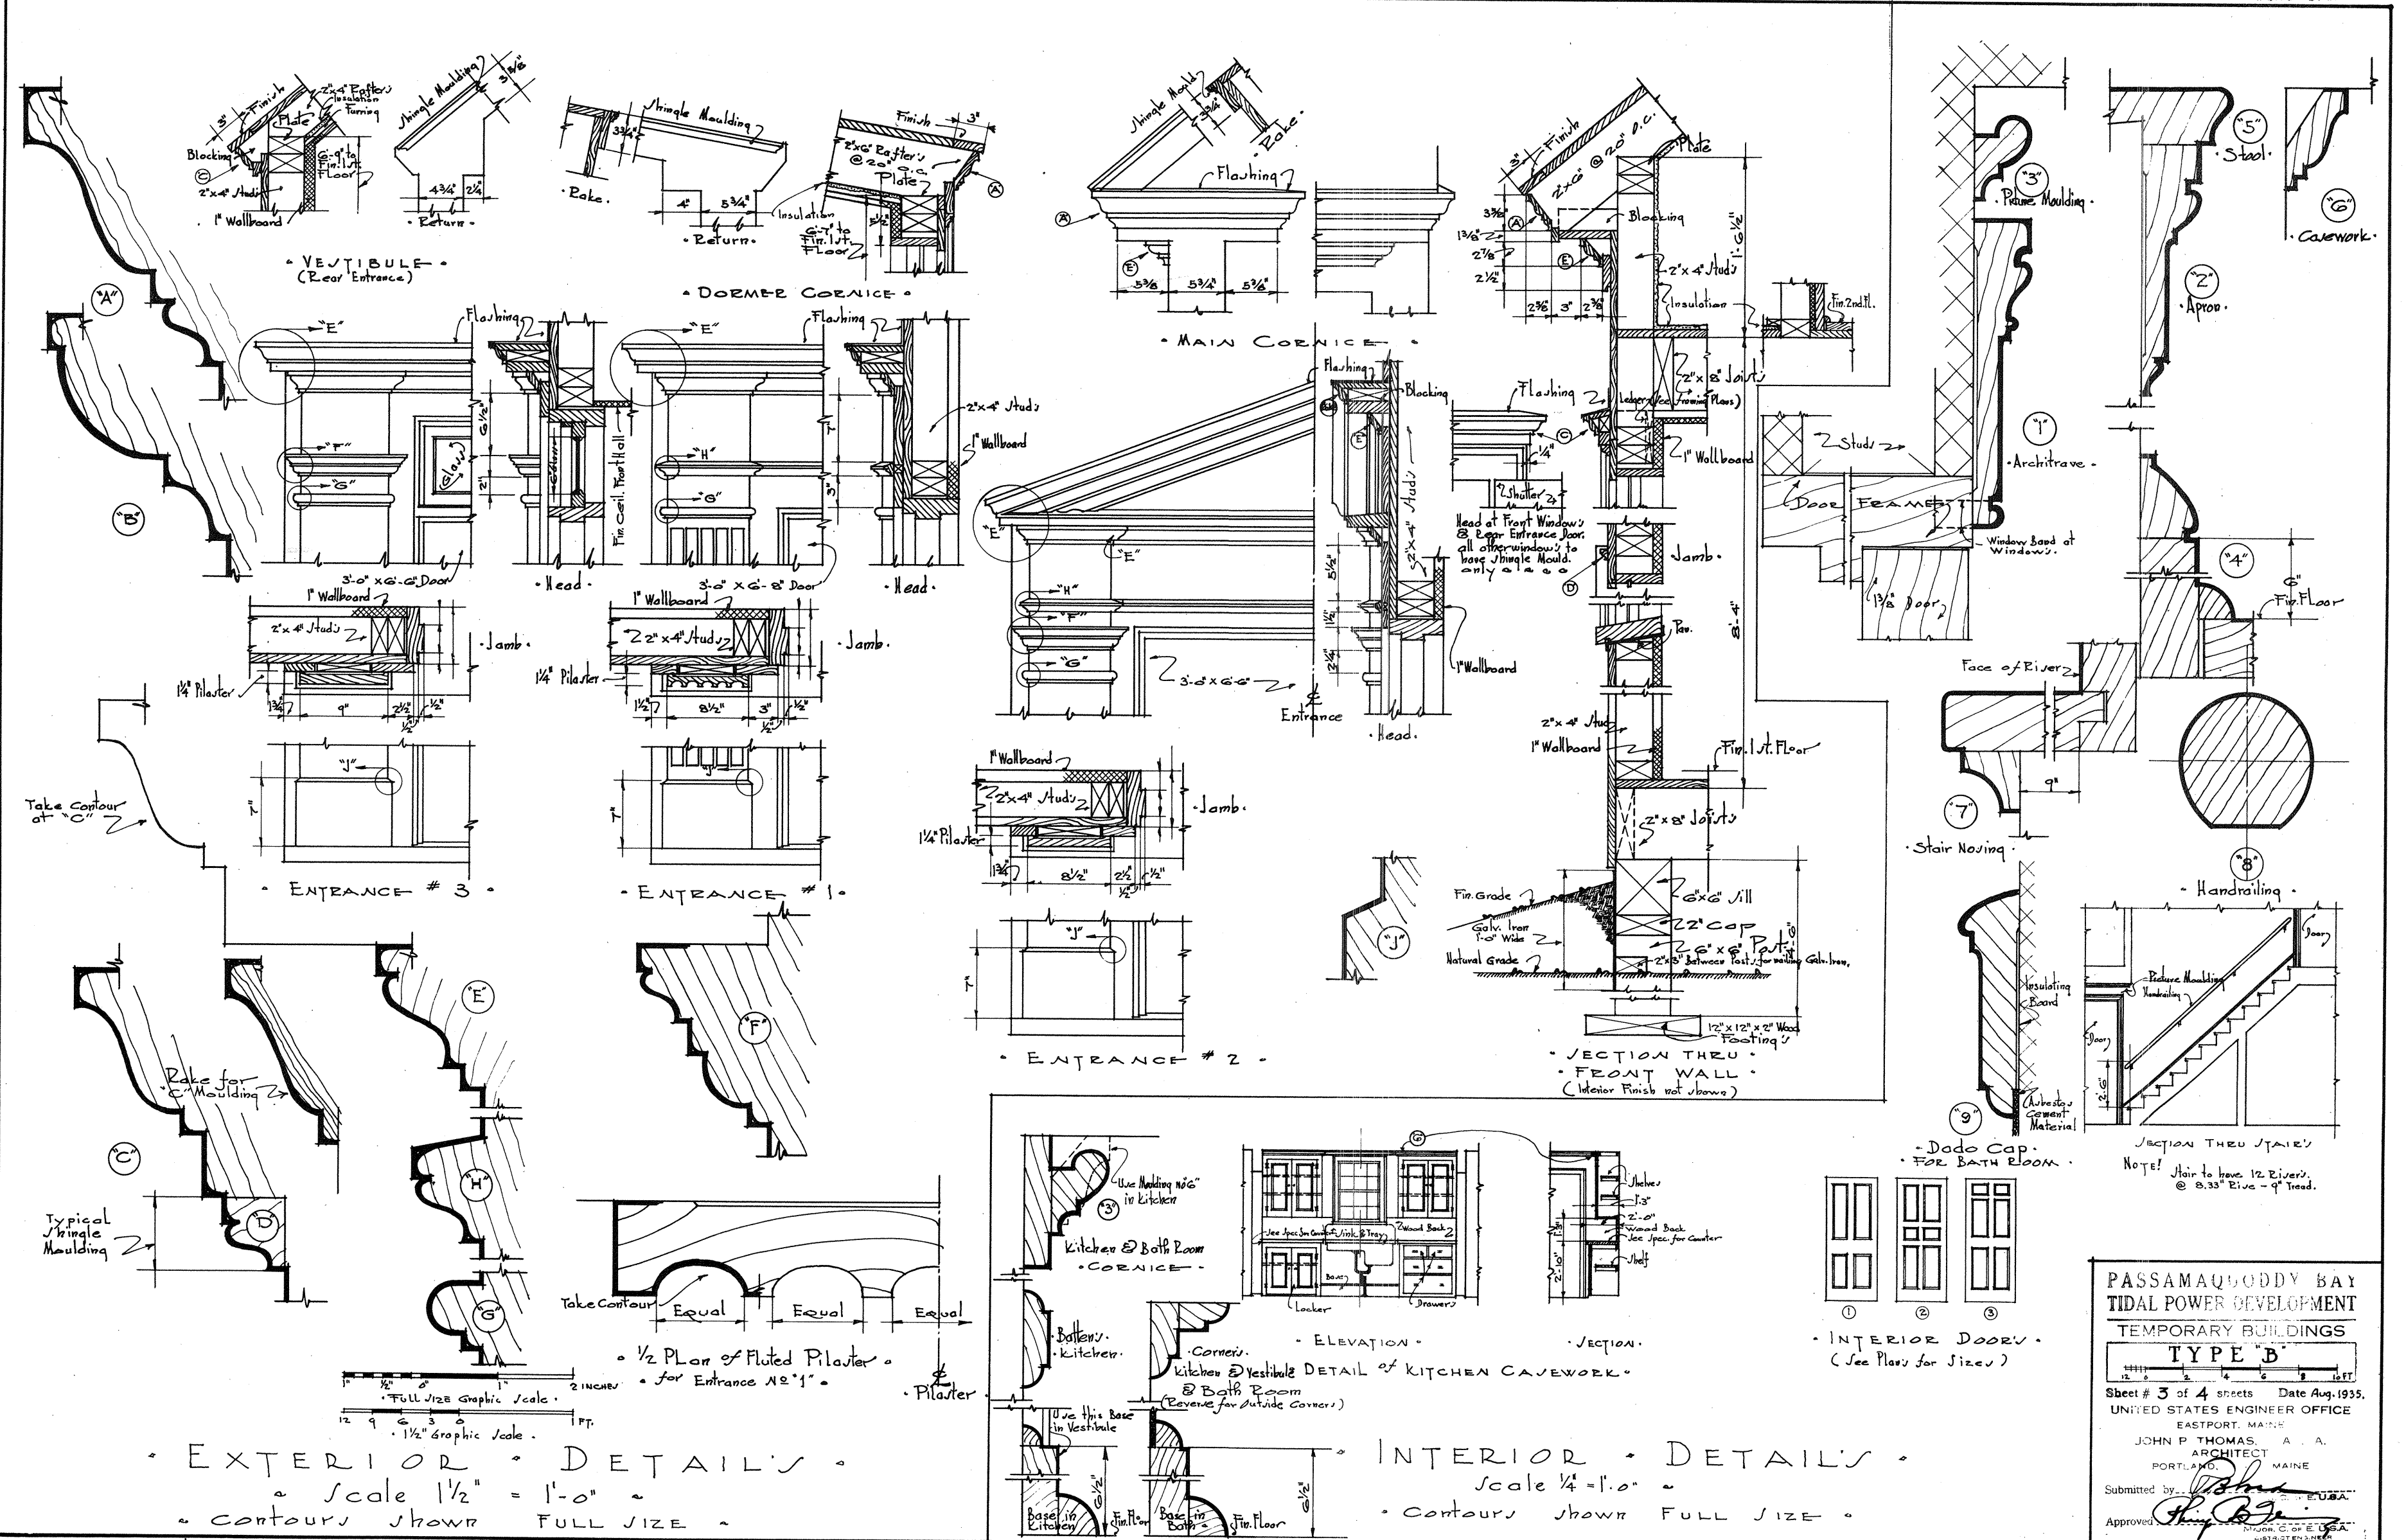

PASSAMAQUODDY BAY
 TIDAL POWER DEVELOPMENT
 TEMPORARY BUILDINGS
 TYPE B
 Sheet # 3 of 4 sheets Date Aug. 1935.
 UNITED STATES ENGINEER OFFICE
 EASTPORT, MAINE
 JOHN P. THOMAS, A. A.
 ARCHITECT
 PORTLAND, MAINE
 Submitted by: *[Signature]*
 Approved: *[Signature]*
 U.S. ARMY